

ICPS ✓.

OLDHAM METROPOLITAN BOROUGH COUNCIL / UNITY PARTNERSHIP
PROPOSAL TO TEMPORARILY CONTROL TRAFFIC
SECTION 14 ROAD TRAFFIC REGULATION ACT 1984

TEMPORARY ORDER COMMENCING:- 12th October 2010

DURATION:- 4 Months

AFFECTED ROAD(s):- Springs Road, Chadderton – From its junction with Foxdenton Lane, Chadderton for a distance of 100 metres

ALTERNATIVE ROUTE:- N/A

REASON FOR NOTICE AND ORDER:- To maintain access for construction traffic for the construction of a new pumping station

TYPE OF NOTICE AND ORDER:- No Waiting 8am – 6pm Monday – Friday, West Side, from its junction with Foxdenton Lane for a distance of 100 metres in a southerly direction

POLICE INFORMED:- yes **PTE INFORMED:-** n/a

FIRE SERVICE:- yes

WARD COUNCILLORS INFORMED:- no

FURTHER INFORMATION CAN BE OBTAINED FROM:-
 Rebecca Warren Tel No: 01925 731601
 Sarah Robinson, Traffic Section, Unity Partnership Tel No: 0161 770 4377


DRAWING NO:- 290 / A4 / 153 / 1

AGRESSO CODE:- <>


ADVERT REQUISITION NO:	5091139	ADVERT PURCHASE ORDER NO:	20091504
DEBTORS CUST ID:		INV REQ NO:	
		DEBTORS INVOICE NO:	

.....
 EXECUTIVE DIRECTOR,
 ECONOMY, PLACE AND SKILLS

DATE: 20 September 2010

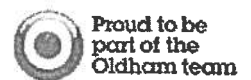

153/10

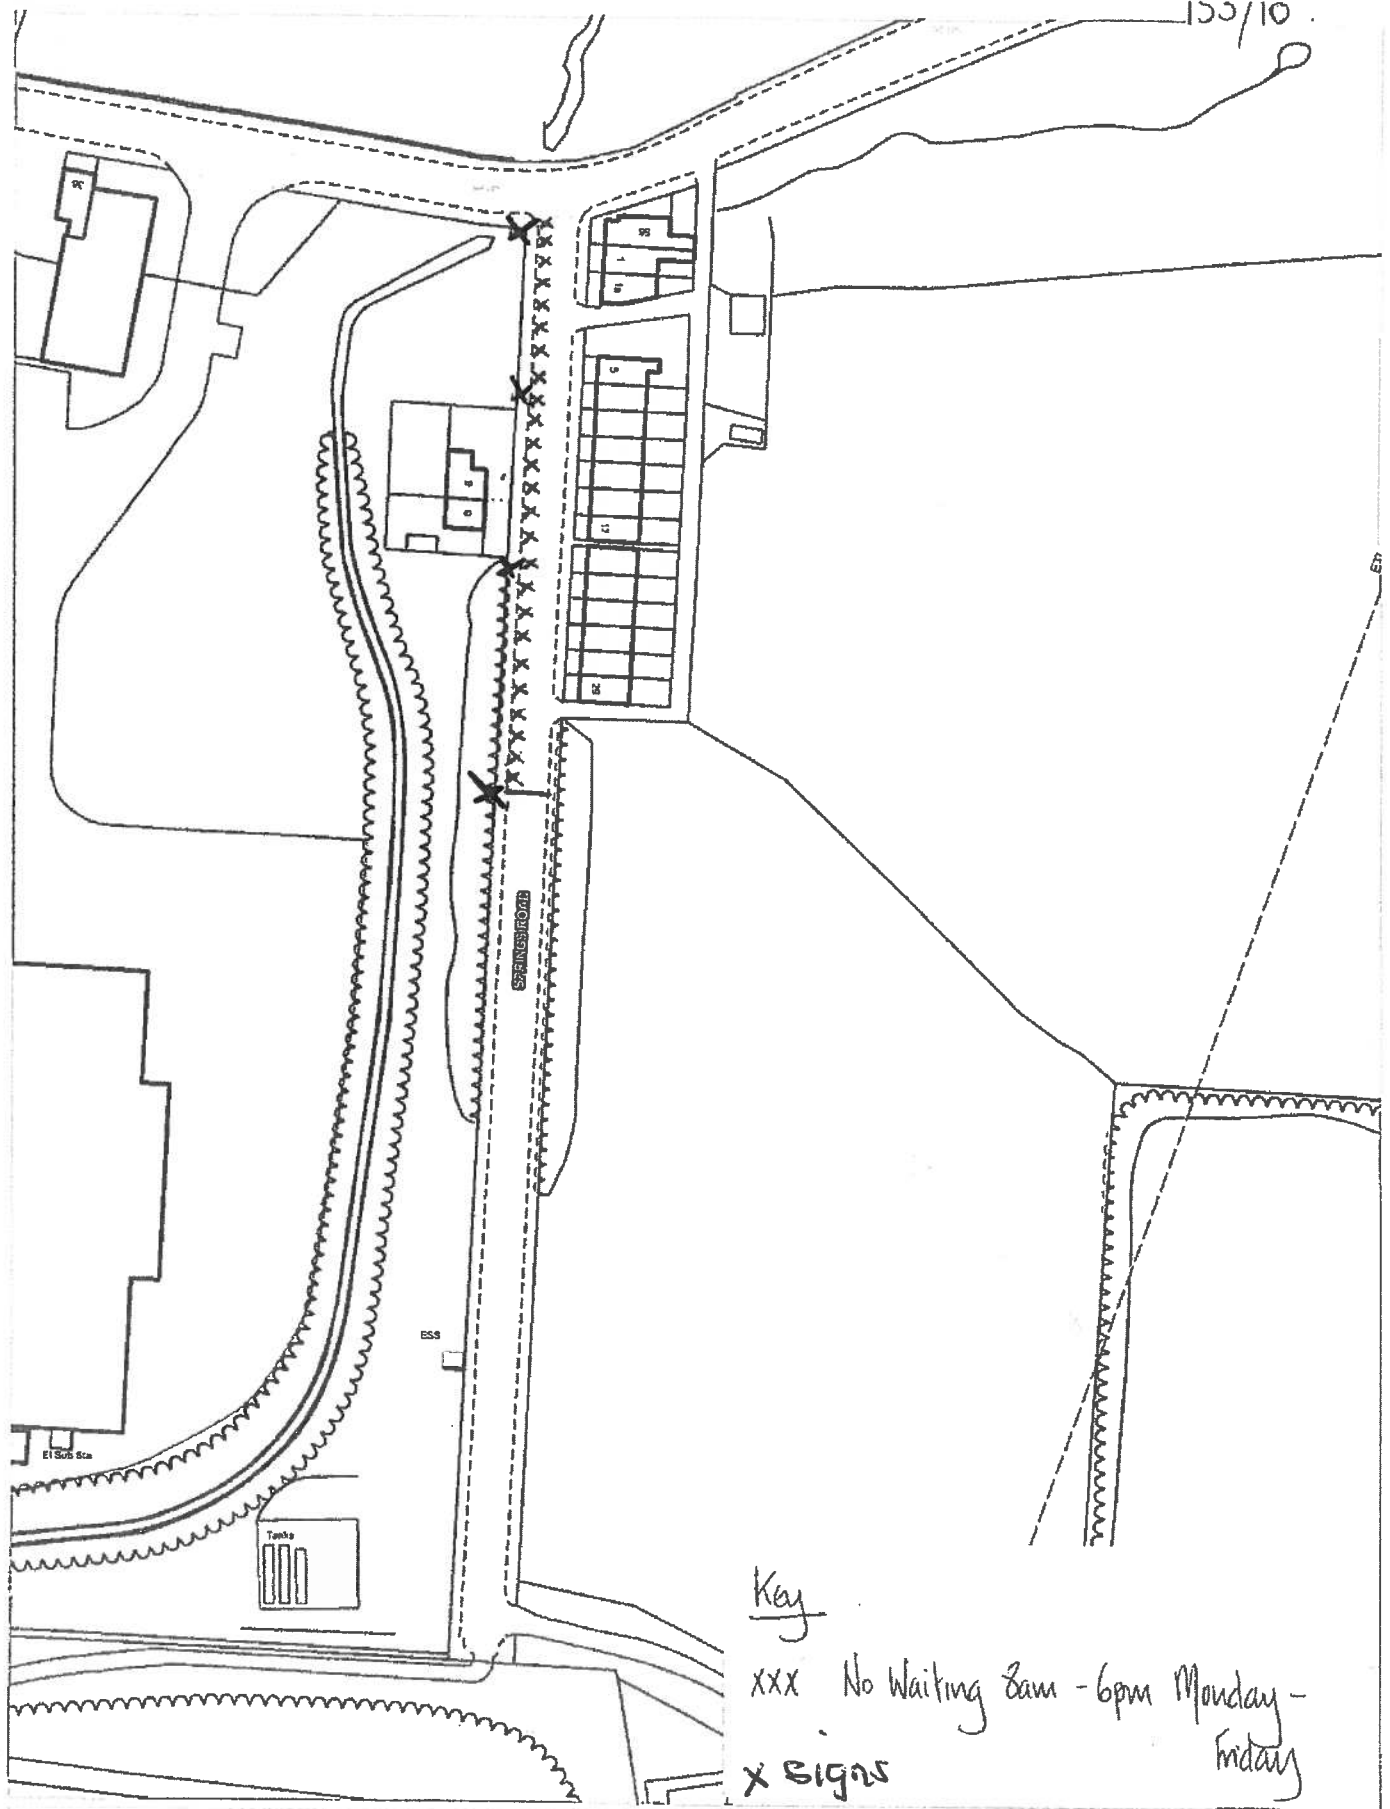

Key

xxx No Waiting Zone - 6pm Monday - Friday

x Signs



The Oldham (Part of Springs Road, Chadderton)
 (Temporary Waiting Restrictions) Order 2010

SCALE	1 : 1250
DATE	20/09/2010
DRAWING No	290/A4/153/10
DRAWN BY	