

ICPS ✓
MSL ✓

OLDHAM METROPOLITAN BOROUGH COUNCIL / UNITY PARTNERSHIP
PROPOSAL TO TEMPORARILY CONTROL TRAFFIC
SECTION 14 ROAD TRAFFIC REGULATION ACT 1984

TEMPORARY ORDER COMMENCING:- 17th January 2011

DURATION:- 82 weeks

AFFECTED ROAD(s):- Part of Foxdenton Lane, Chadderton and Passage adjacent to 449 Foxdenton Lane

ALTERNATIVE ROUTE:- N/A

REASON FOR NOTICE:- To maintain access for construction traffic

TYPE OF NOTICE AND ORDER:- No waiting 8am – 6pm Monday – Friday

Foxdenton Lane

North east side from a point 12 metres north west of the passage adjacent to 449 to a point 5 metres south east of the passage

Foxdenton Lane

South West Side commencing on the boundary of 192 and 190 Foxdenton Lane for a distance of 45 metres in a north westerly direction

POLICE INFORMED:- Yes

PTE INFORMED:- Yes

FIRE SERVICE:- Yes

WARD COUNCILLORS INFORMED:- Yes

FURTHER INFORMATION CAN BE OBTAINED FROM:-

Sarah Robinson
Paul Hazelgrave

Tel No: 0161 770 4377
Tel No: 07500 972883

DRAWING NO:- 290 / A4 / 182 / 10

AGRESSO CODE:-

| | | | |
|-------------------------------|---------|----------------------------------|----------|
| ADVERT REQUISITION NO: | 5102101 | ADVERT PURCHASE ORDER NO: | 20102496 |
| DEBTORS CUST ID: | | INV REQ NO: | |
| | | DEBTORS INVOICE NO: | |


S Fletcher

.....
**EXECUTIVE DIRECTOR,
ECONOMY, PLACE AND SKILLS**

DATE: 14th December 2010

182/10

The Oldham (part of Foxdenton Lane and the former Bus turnround area, Chadderlon) (Temporary Prohibition of Waiting) Order 2011

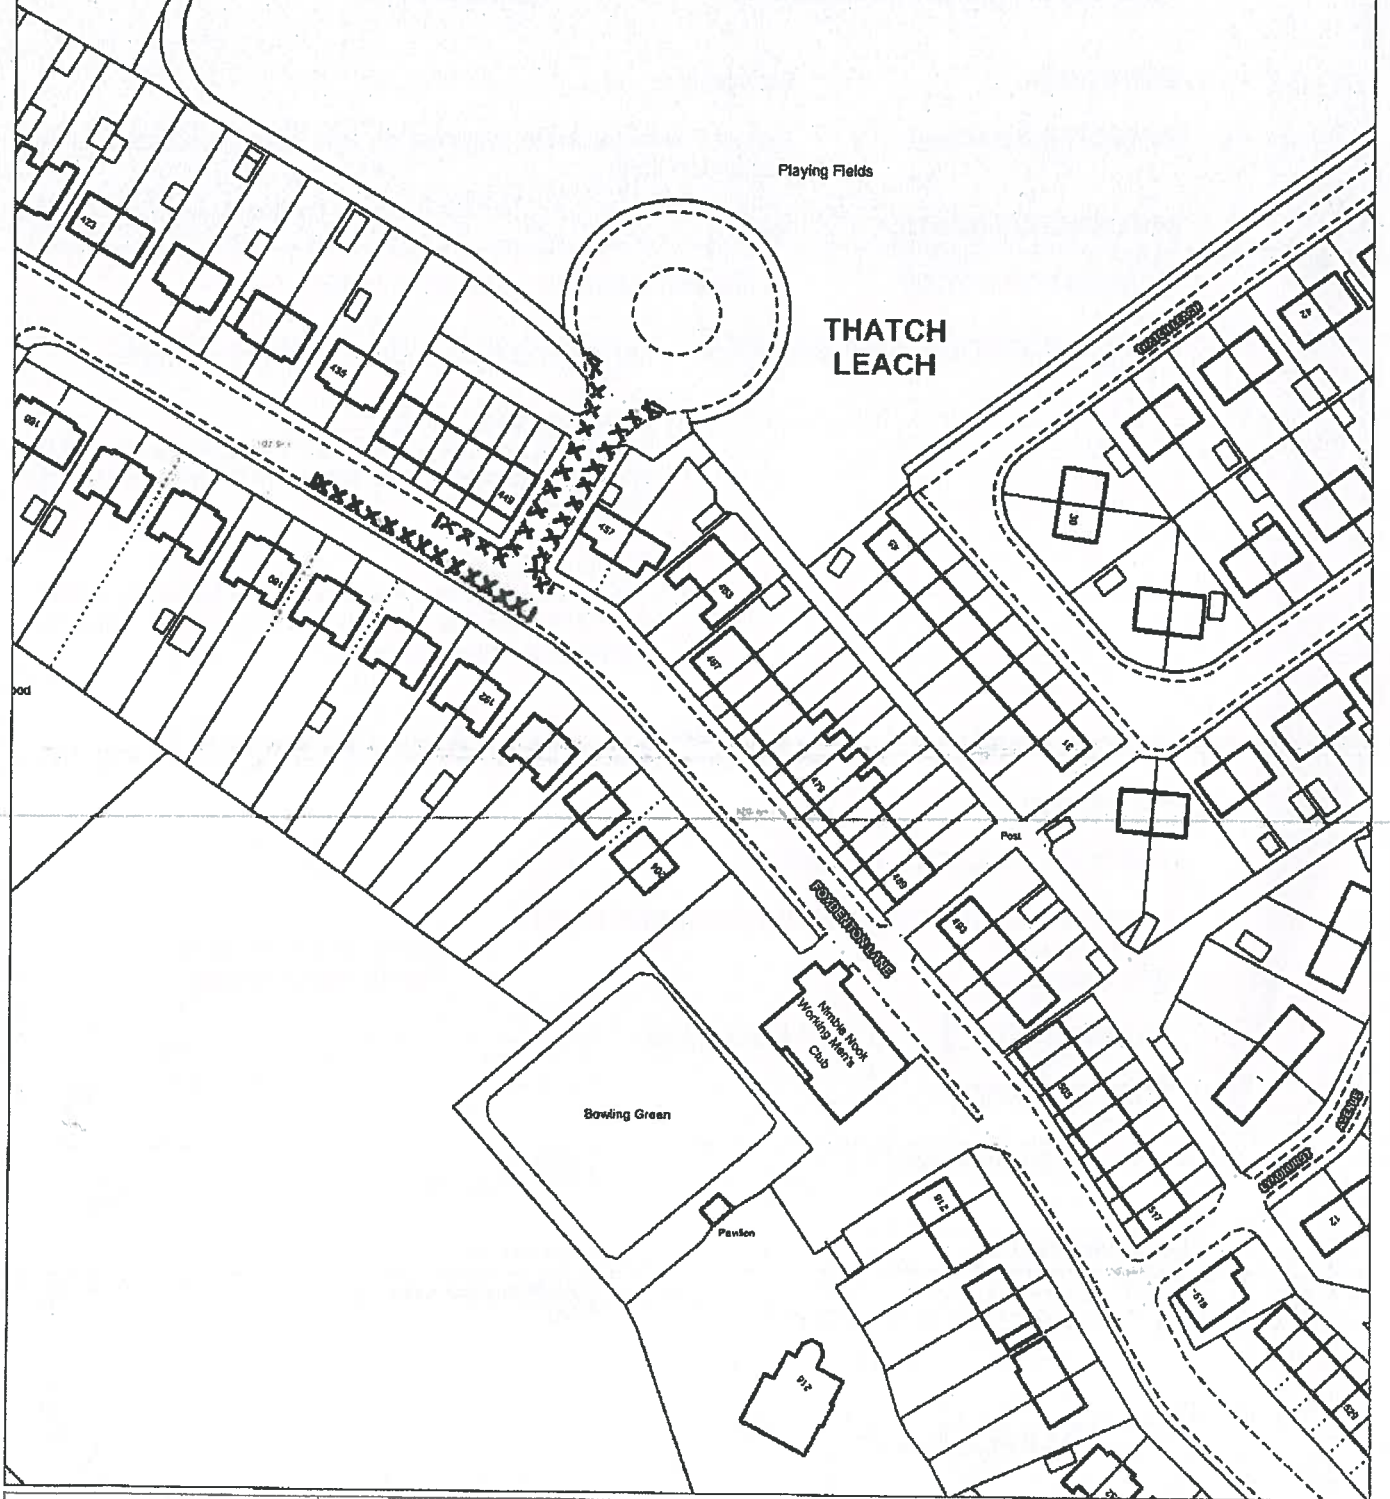

© Crown copyright. All rights reserved
Oldham MBC
Licence No. 100019888 2009

Unitypartnership

Selected map area

XXXX No Waiting 2am-6pm Mon-Friday

| | |
|-------------|------------|
| SCALE | 1 : 1250 |
| DATE | 14/12/2010 |
| DRAWING No. | |
| DRAWN BY | |