

**OLDHAM BOROUGH COUNCIL**

**ROAD TRAFFIC REGULATION ACT 1984**

**THE OLDHAM – CHADDERTON AREA CONSOLIDATION ORDER  
(DISABLED BAYS)  
AMENDMENT NO 20 ORDER 2011**

The Oldham Borough Council in exercise of its powers under Section 1(1), 2(1), 2(2) and 4(2) of the Road Traffic Regulations Act 1984, as amended, ("the Act") and Part IV of Schedule 9 to the Act and of all other enabling powers, and after consultation with the Chief Officer of Police in accordance with Part III of Schedule 9 to the Act hereby makes the following order: -

1. This Order shall come into operation on 14<sup>th</sup> April 2011 and may be cited as the Oldham – Chadderton Area Consolidation Order (Disabled Bays) Amendment No 20 Order 2011.
2. The Oldham – Chadderton Area Consolidation Order 2003 ( hereinafter referred to as the "Principal Order") shall have effect as though the disabled persons parking places detailed in the Schedule hereto are included in the Principal Order at Part II Schedule 4 from the date hereof
3. This Order shall be construed as one with the Principal Order.

**SCHEDULE**

**Items to be included in the Principal Order at Part 11 Schedule 4**

**Parking Places (Specified Classes of Vehicle)**

<b>Column 1</b>	<b>Column 2</b>	<b>Column 3</b>	<b>Column 4</b>	<b>Column 5</b>	<b>Column 6</b>
<b>Item Number</b>	<b>Part Length of Road</b>	<b>Class of Vehicle</b>	<b>Days and hours of operation</b>	<b>Maximum period of waiting</b>	<b>No return within</b>
	<u>Burnley Street,</u> <u>Chadderton</u> (west side) from a point 26 metres north of its junction with Andrew Street for a distance of 6.6 metres in a northerly direction	Disabled persons vehicle	24 hours daily	No limit	Not applicable

	<u>Derby Street,</u> <u>Chadderton</u> (south west side) in the transverse parking bay outside property number 87	Disabled persons vehicle	24 hours daily	No limit	Not applicable
	<u>Derby Street,</u> <u>Chadderton</u> (north west side) from a point 24 metres north east of its junction with Canal Street for a distance of 6.6 metres in a north easterly direction	Disabled persons vehicle	24 hours daily	No limit	Not applicable
	<u>Foxdenton Lane,</u> <u>Chadderton</u> (north east side) from a point 124 metres north east of its junction with Lyndhurst Avenue for a distance of 6.6 metres in a north westerly direction	Disabled persons vehicle	24 hours daily	No limit	Not applicable
	<u>Grampian Close,</u> <u>Chadderton</u> (west side) in the transverse parking bay outside property number 35	Disabled persons vehicle	24 hours daily	No limit	Not applicable
	<u>Henley Street,</u> <u>Chadderton</u> (north west side) from a point 88 metres north east of its junction with Windsor Avenue for a distance of 6.6 metres in a north easterly direction	Disabled persons vehicle	24 hours daily	No limit	Not applicable
	<u>Ilkley Close,</u> <u>Chadderton</u> (west side) in the transverse parking bay outside property number 14	Disabled persons vehicle	24 hours daily	No limit	Not applicable

	<u>Westfield Street,</u> <u>Chadderton</u> (east side) from a point 41 metres south of its junction with Burnley Lane for a distance of 6.6 metres in a southerly direction	Disabled persons vehicle	24 hours daily	No limit	Not applicable
--	---	-----------------------------	-------------------	----------	-------------------


THE COMMON SEAL of THE  
OLDHAM BOROUGH COUNCIL

was hereunto affixed  
 in the presence of: -


*W*

*William Palmer*


)  
)  
)

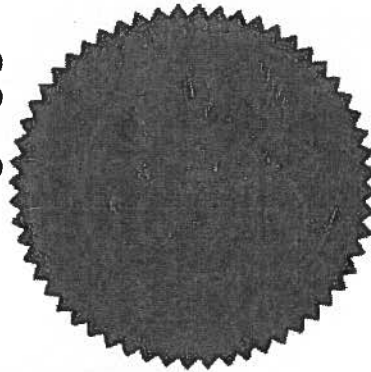

Number in Seal Book <u>3817/11</u>
---------------------------------------

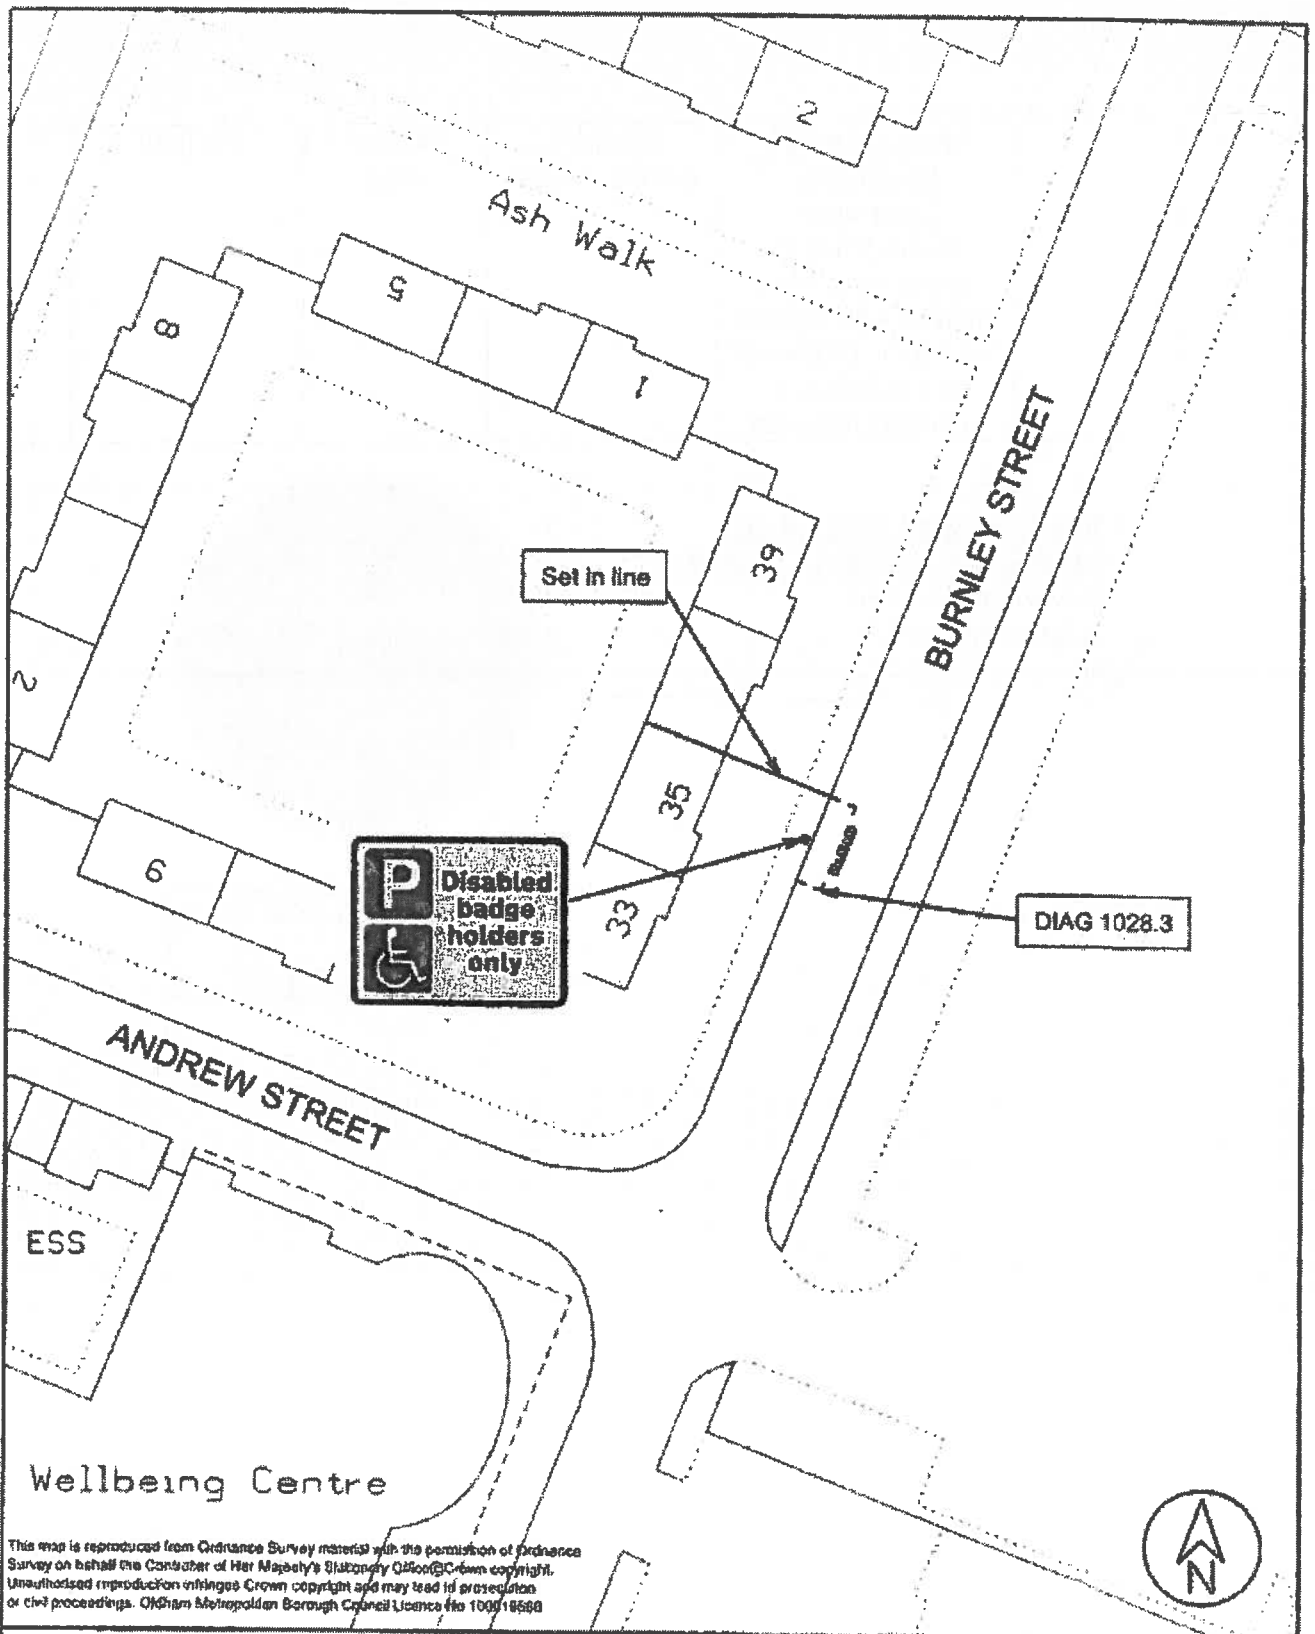


	Client <b>OLDHAM MBC</b>		Title <b>ADDRESS</b> Burnley Street, Chadderton	
	Project <b>PROVISION OF DISABLED PARKING SPACES</b>			
	Drawn by <b>RW</b>	Date <b>4/10</b>	Purpose of issue <b>information</b>	
<b>HIGHWAYS &amp; ENGINEERING</b> <small>Marsham House, Cheapside, Oldham OL1 1NY</small>	Checked by <b>AC</b>	Date <b>4/10</b>	Scale <b>1:500</b>	Drawing No. <b>47/A4/1237/1/1</b>
	Approved by <b>SP</b>	Date <b>4/10</b>		Rev. <b>.</b>

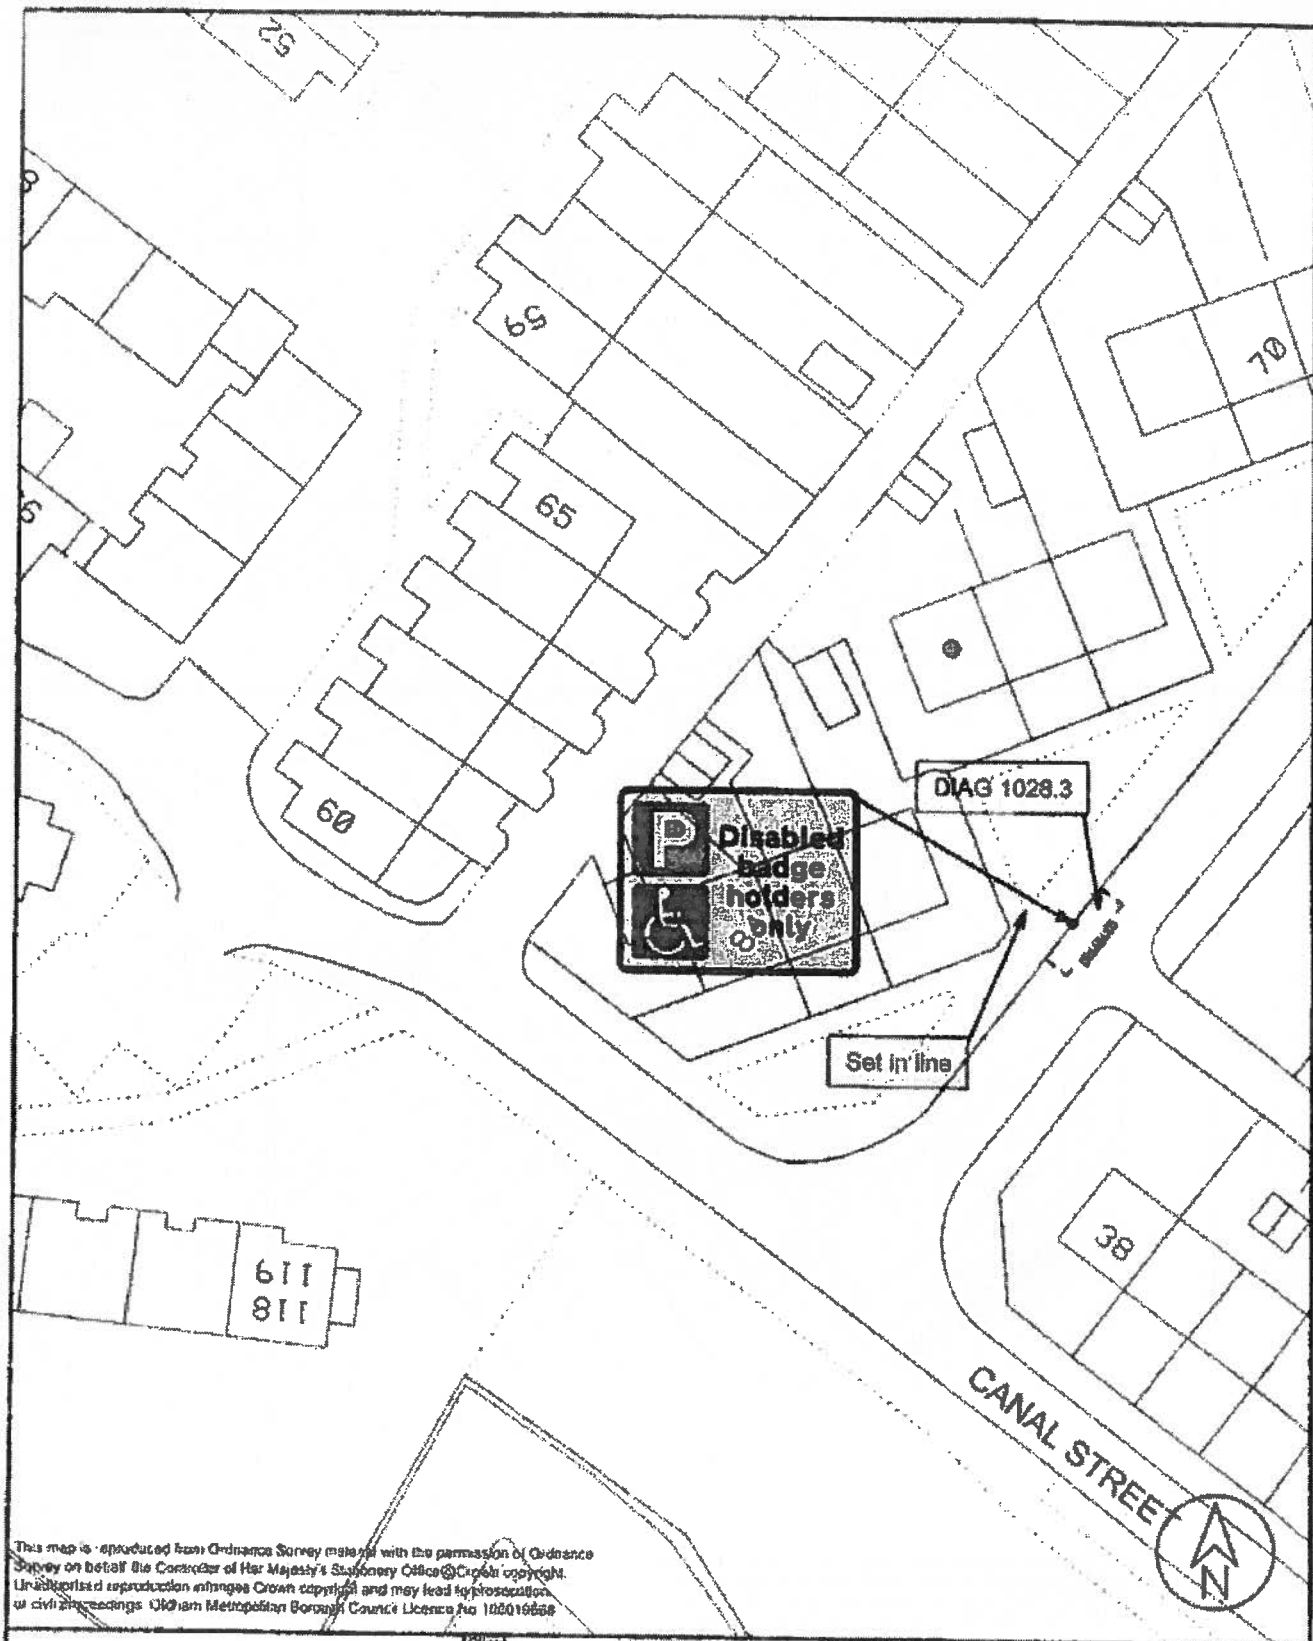

This map is reproduced from Ordnance Survey material with the permission of Ordnance Survey on behalf of Her Majesty's Stationery Office. Crown copyright. Unauthorised reproduction infringes Crown copyright and may lead to prosecution or civil proceedings. Oldham Metropolitan Borough Council Licence No 100019888


	Client <b>OLDHAM MBC</b>		Title <b>ADDRESS</b>	
	Project <b>PROVISION OF DISABLED PARKING SPACES</b>		78 DERBY STREET, CHADDERTON	
	Drawn by <b>RW</b>	Date <b>1/10</b>	Purpose of Issue information	
<b>HIGHWAYS &amp; ENGINEERING</b> Hordley House, Chorley Oldham OL1 1NY	Checked by <b>AC</b>	Date <b>1/10</b>	Scale <b>1:500</b>	Drawing No. <b>47/A4/1237/112/1</b>
	Approved by <b>SP</b>	Date <b>1/10</b>		Rev <b>.</b>

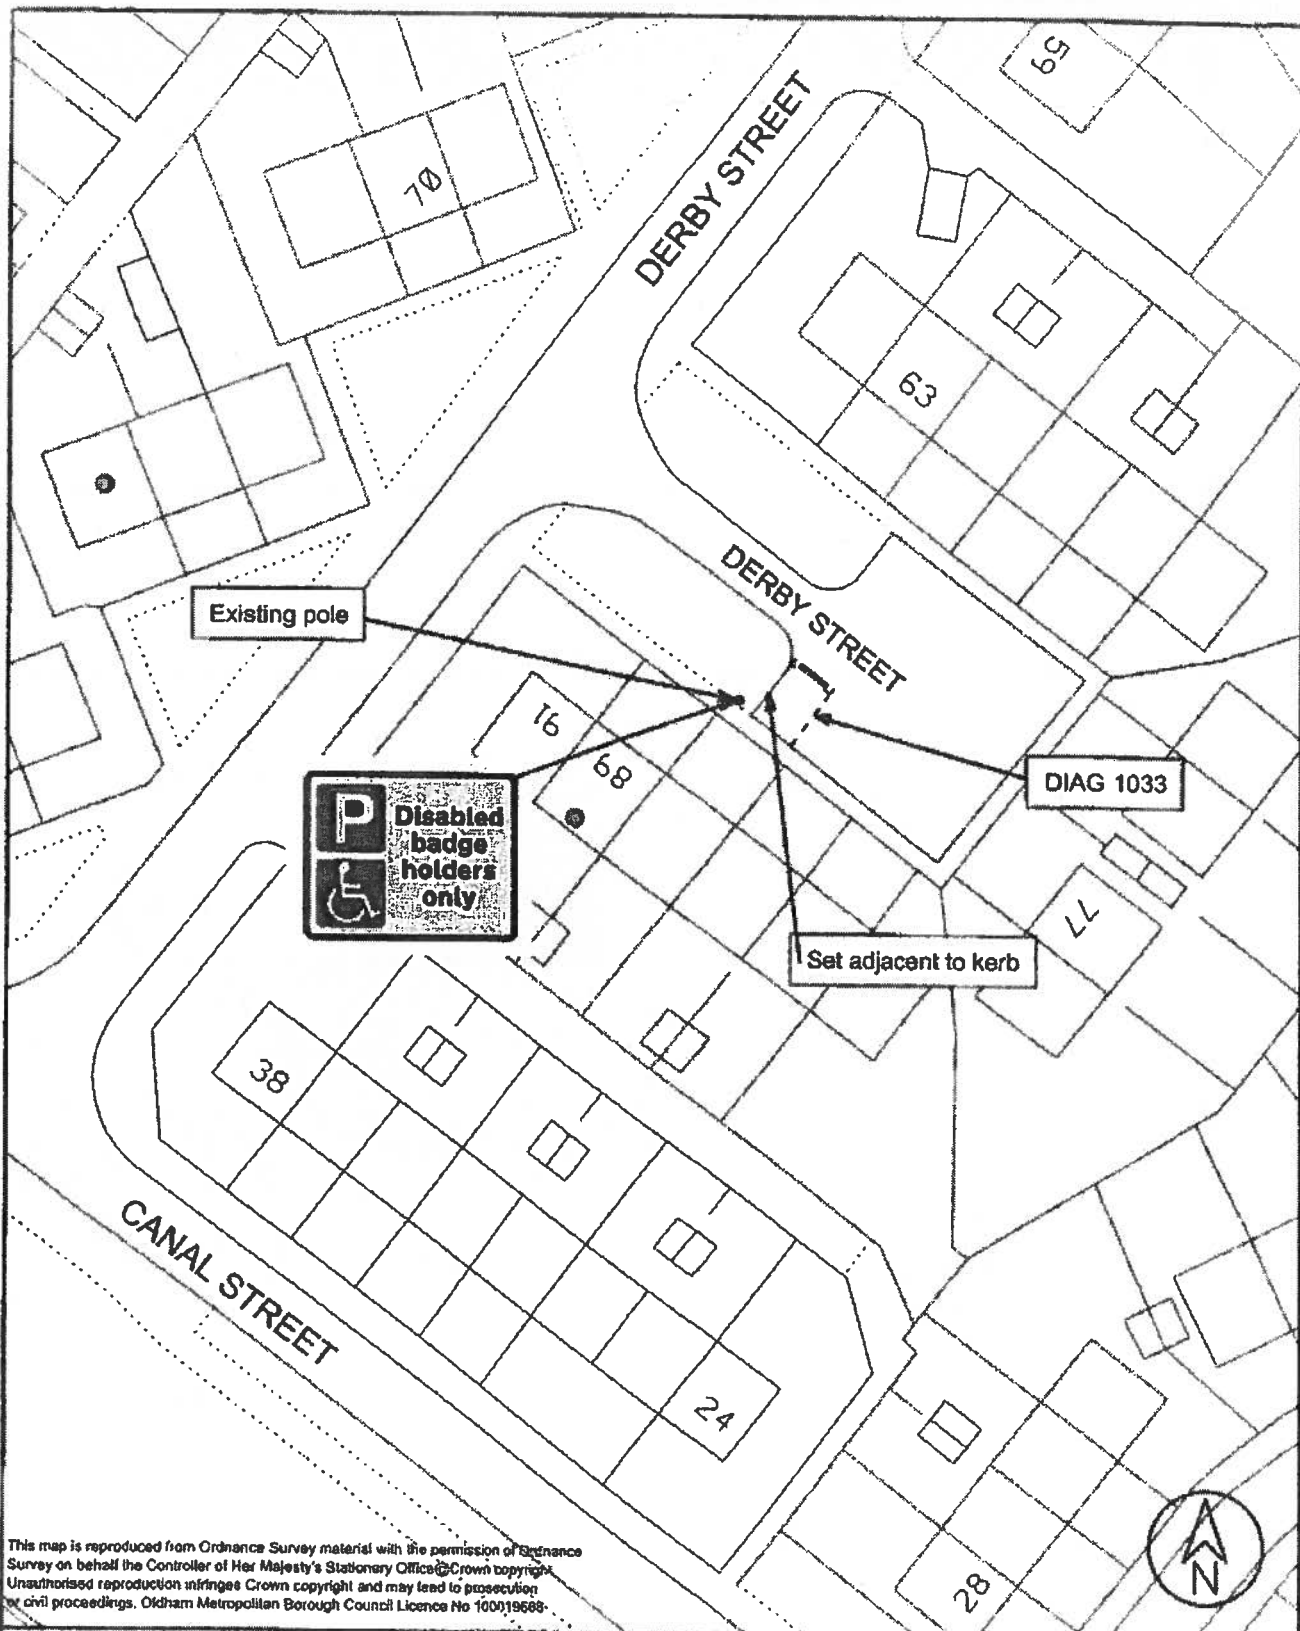


This map is reproduced from Ordnance Survey material with the permission of Ordnance Survey on behalf the Controller of Her Majesty's Stationary Office. Crown copyright. Unauthorised reproduction infringes Crown copyright and may lead to prosecution or civil proceedings. Oldham Metropolitan Borough Council Licence No 100019688.


	Client OLDHAM MBC		Title	
	Project PROVISION OF DISABLED PARKING SPACES		ADDRESS Derby Street, Chadderton	
	Drawn by RW	Date 4/10	Purpose of issue Information	
<b>HIGHWAYS &amp; ENGINEERING</b> Henshaw House, Cheapside, Oldham OL1 1NY	Checked by AC	Date 4/10	Scale 1:500	Drawing No. 47/A4/1237/2/1
	Approved by SP	Date 4/10		Rev.

# THATCH LEACH

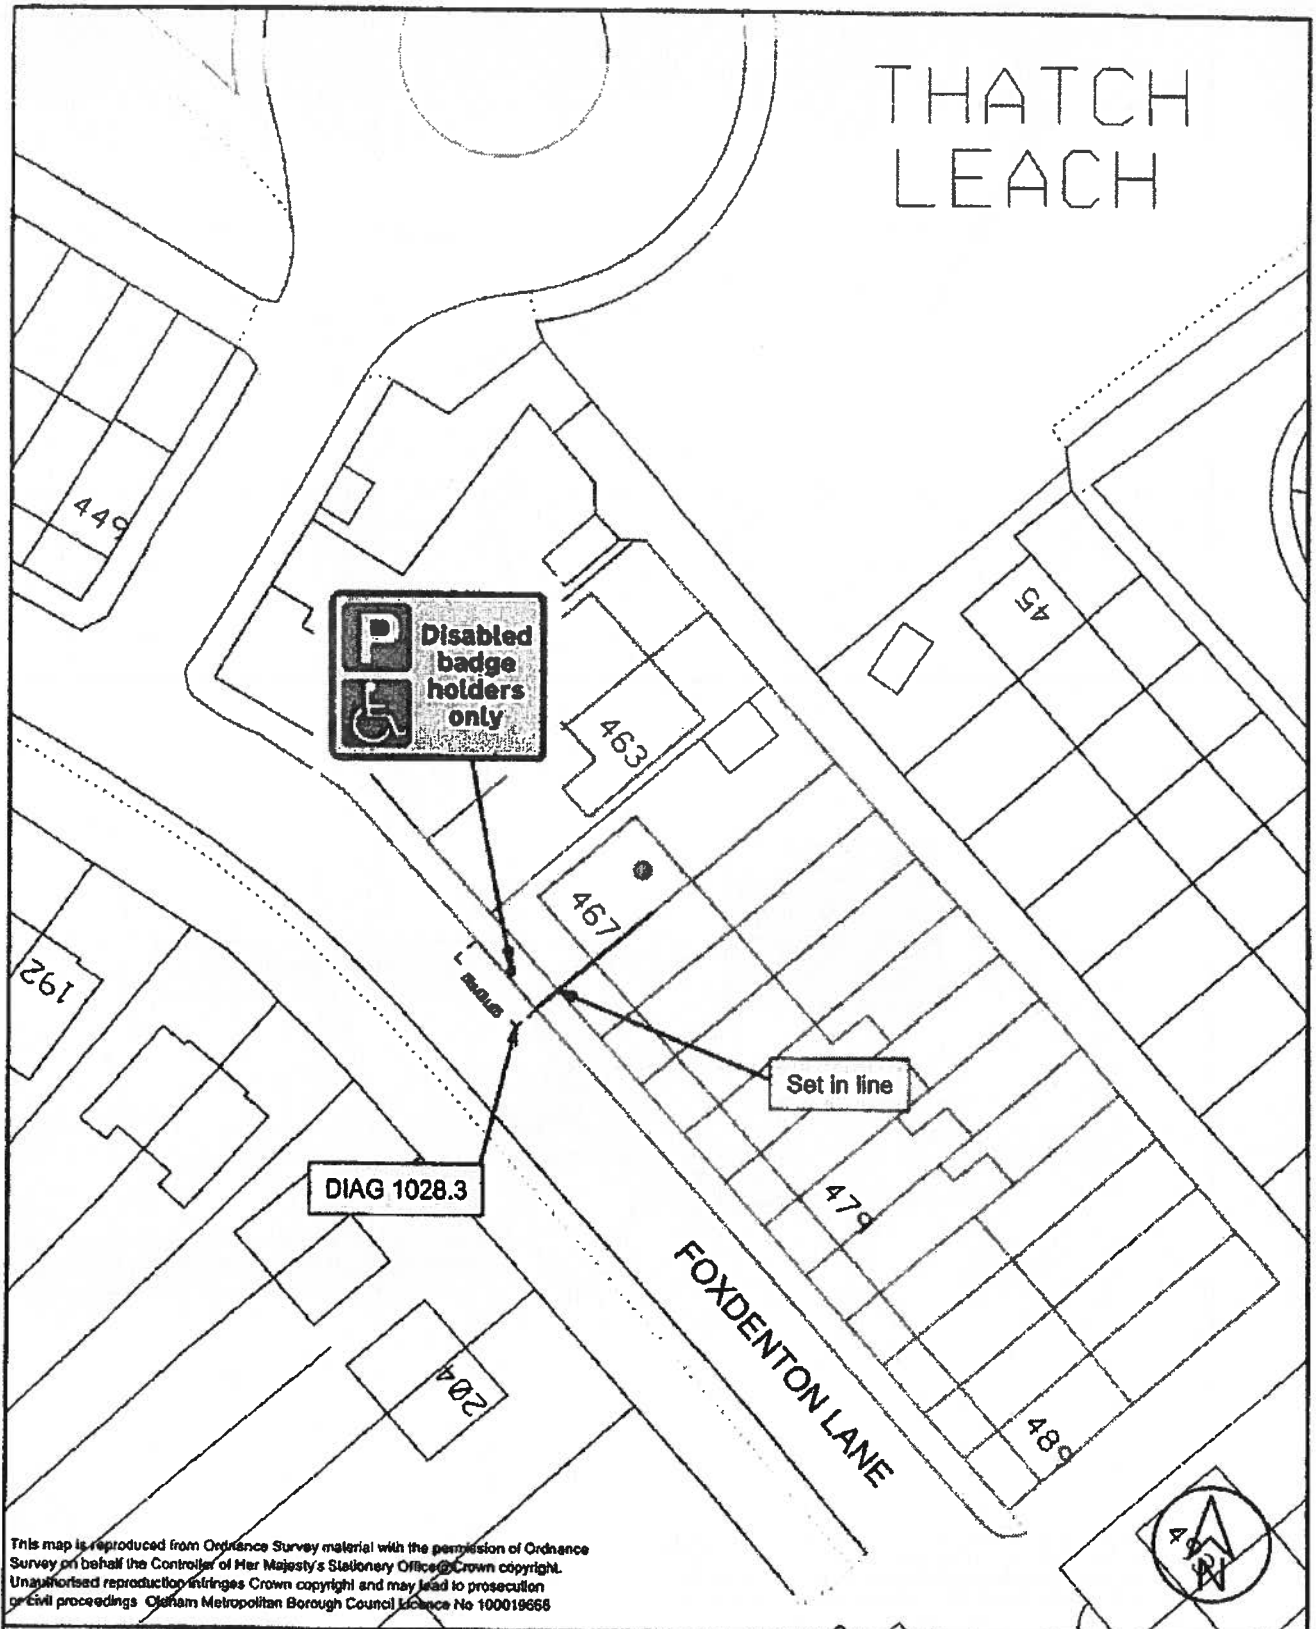


This map is reproduced from Ordnance Survey material with the permission of Ordnance Survey on behalf the Controller of Her Majesty's Stationary Office. Crown copyright. Unauthorised reproduction infringes Crown copyright and may lead to prosecution or civil proceedings. Oldham Metropolitan Borough Council Licence No 100019658

	Client OLDHAM MBC		Title ADDRESS Foxdenton Lane, Chadderton	
	Project PROVISION OF DISABLED PARKING SPACES			
	Drawn by RW	Date 4/10	Purpose of issue information	
HIGHWAYS & ENGINEERING Henshaw House, Cheapside, Oldham OL1 1NY	Checked by AC	Date 4/10	Scale 1:500	Drawing No. 47/A4/1237/5/1
	Approved by SP	Date 4/10		
				Rev.

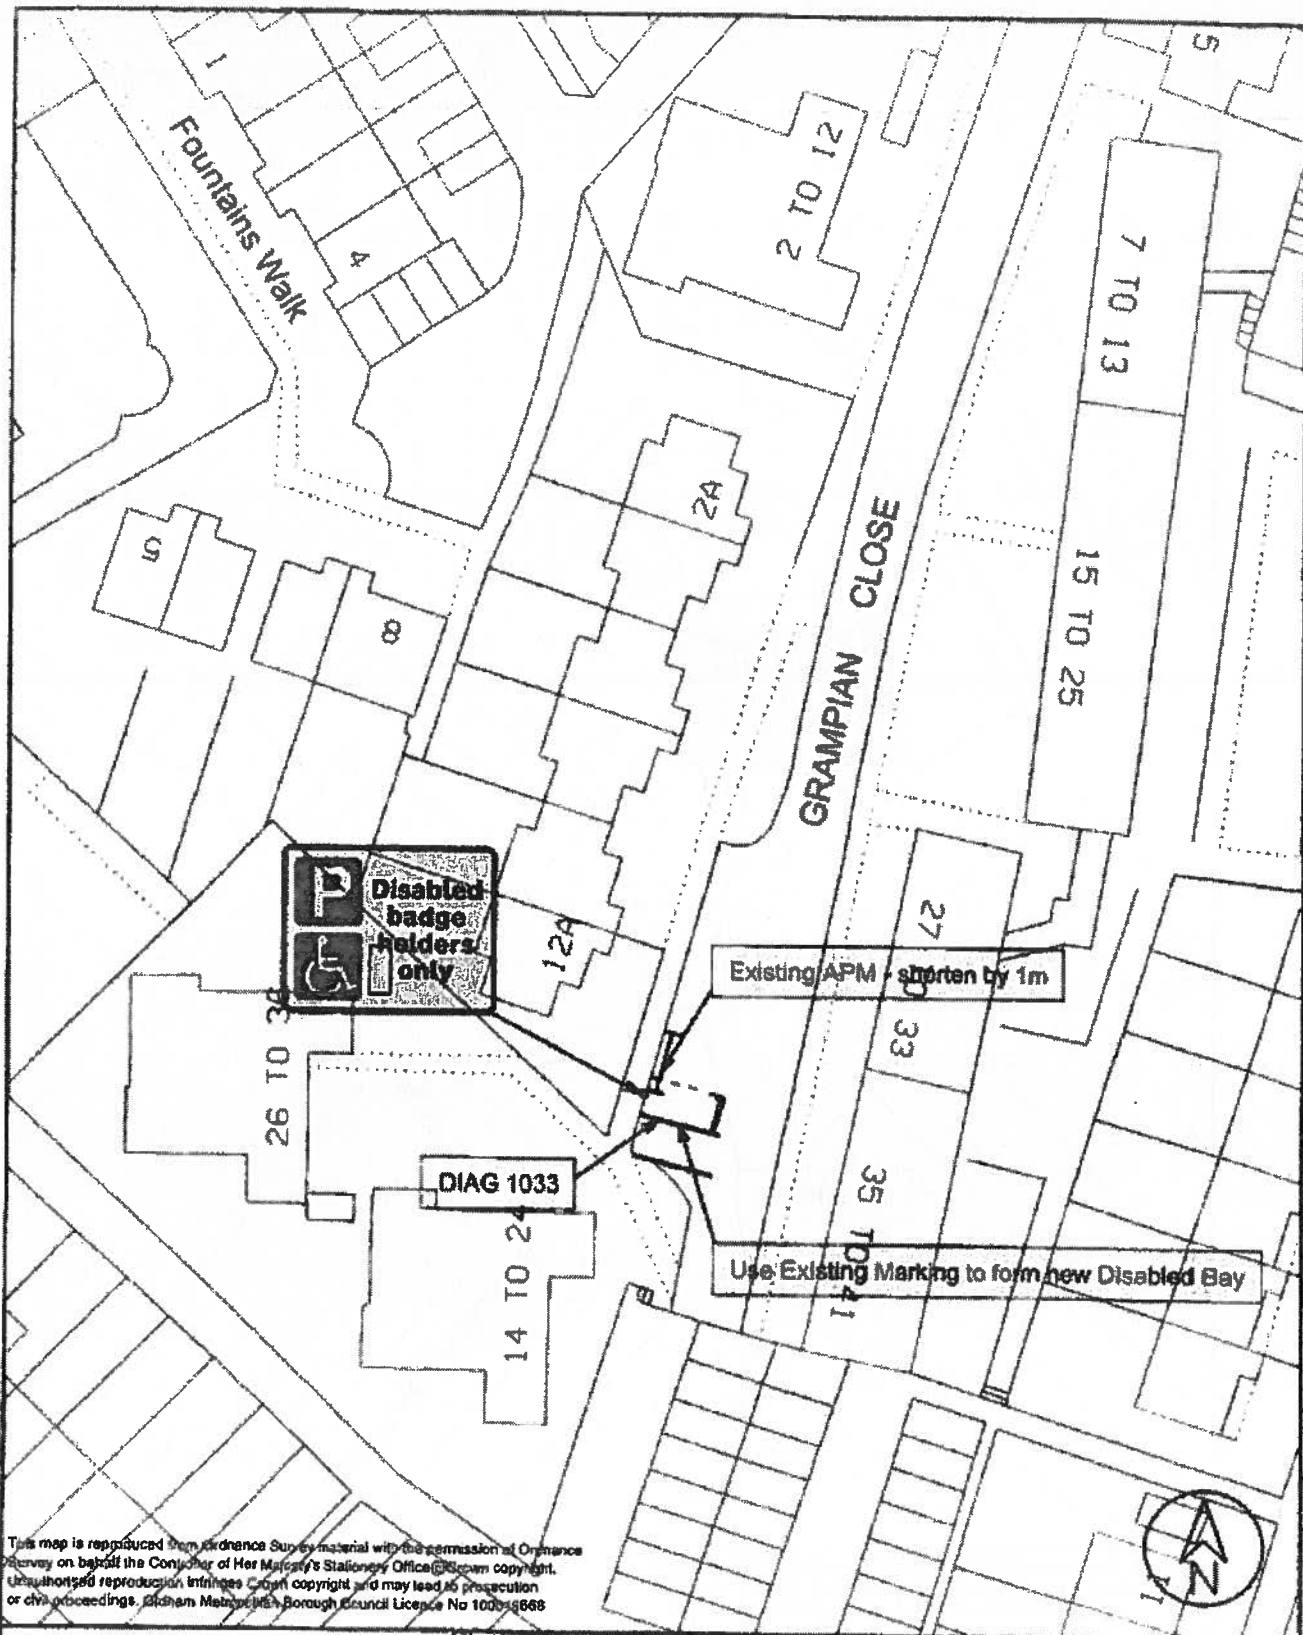


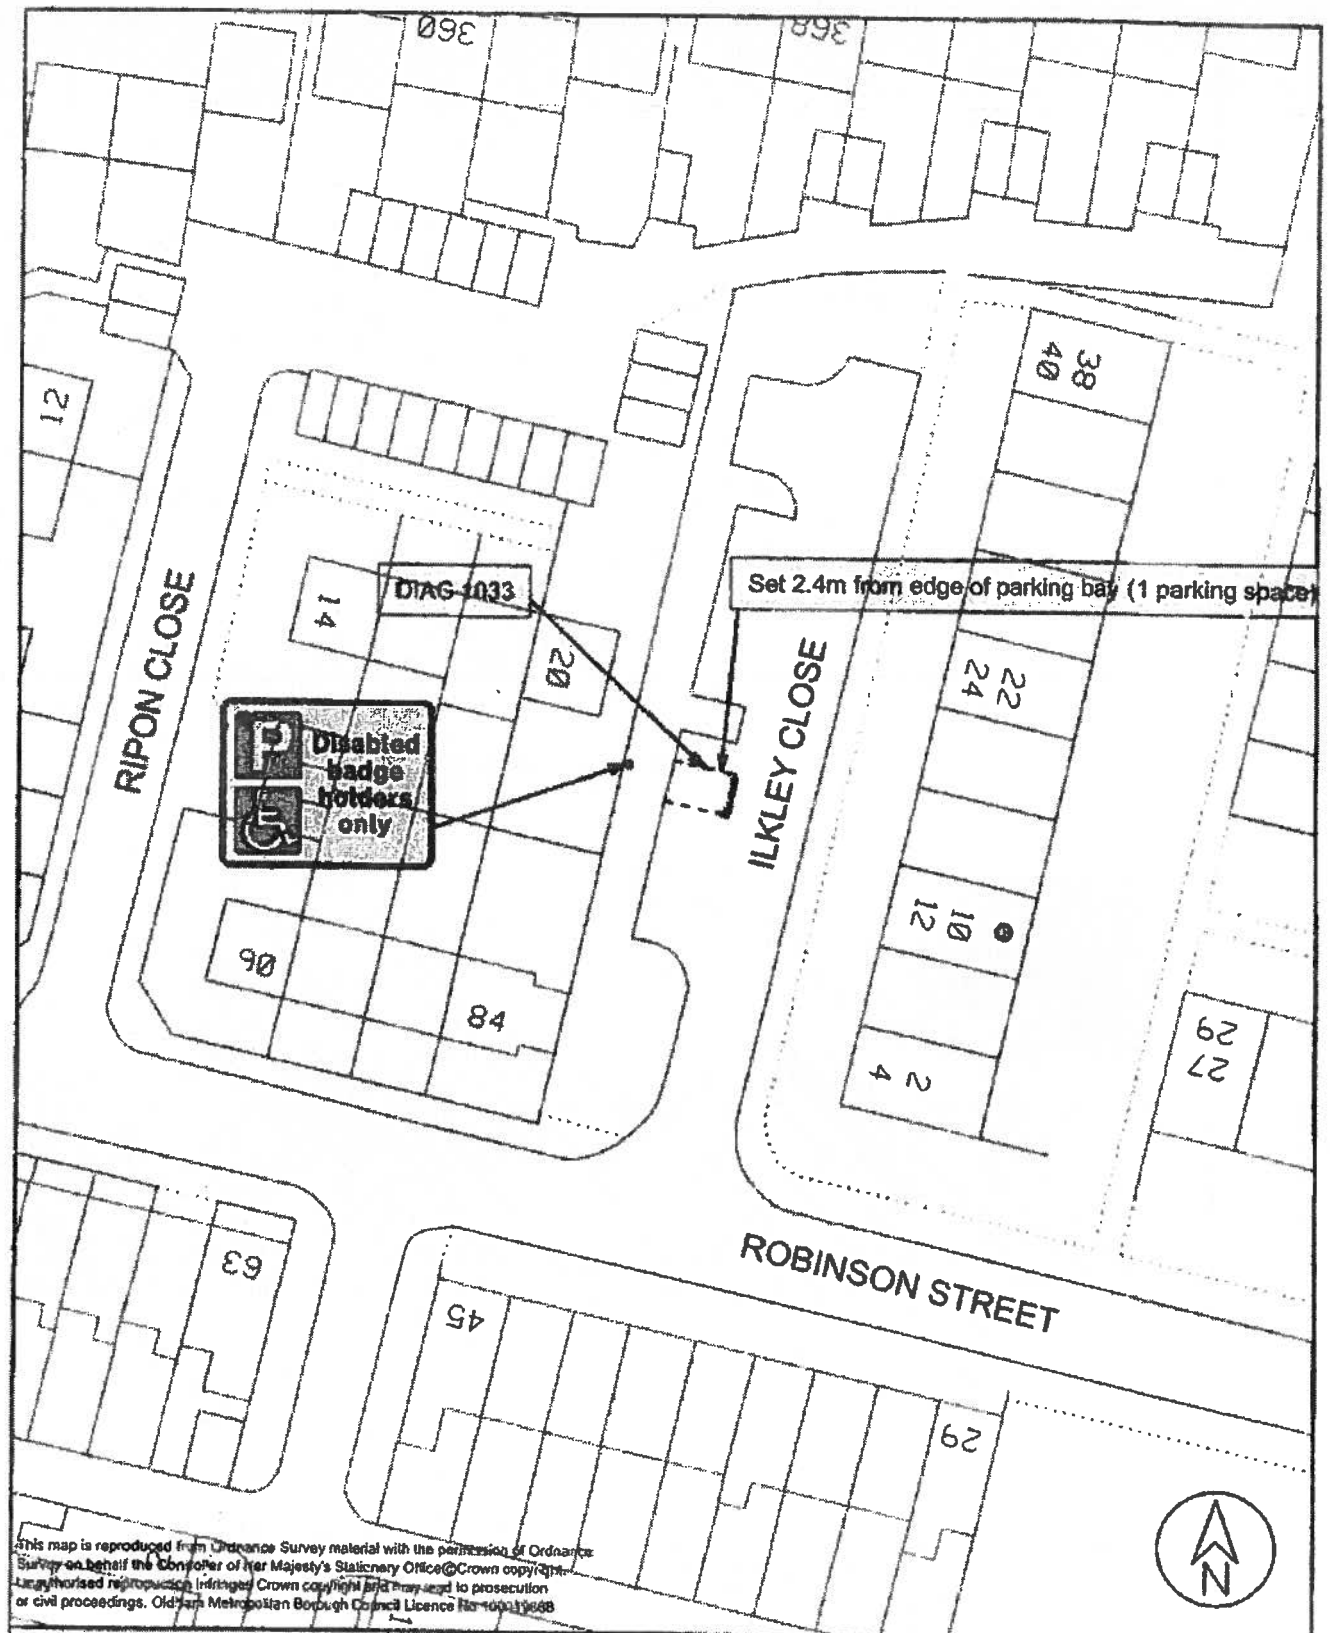
	<b>Client</b> OLDHAM MBC		<b>Title</b> ADDRESS	
	<b>Project</b> PROVISION OF DISABLED PARKING SPACES		Grampian Close, Chadderton	
	<b>Drawn by</b> RW	<b>Date</b> 4/10	<b>Purpose of Issue</b> Information	
<b>HIGHWAYS &amp; ENGINEERING</b> Henshaw House, Cheapside, Oldham OL1 1NY	<b>Checked by</b> AC	<b>Date</b> 4/10	<b>Scale</b> 1:500	<b>Drawing No.</b> 47/A4/1237/6/1
	<b>Approved by</b> SP	<b>Date</b> 4/10		



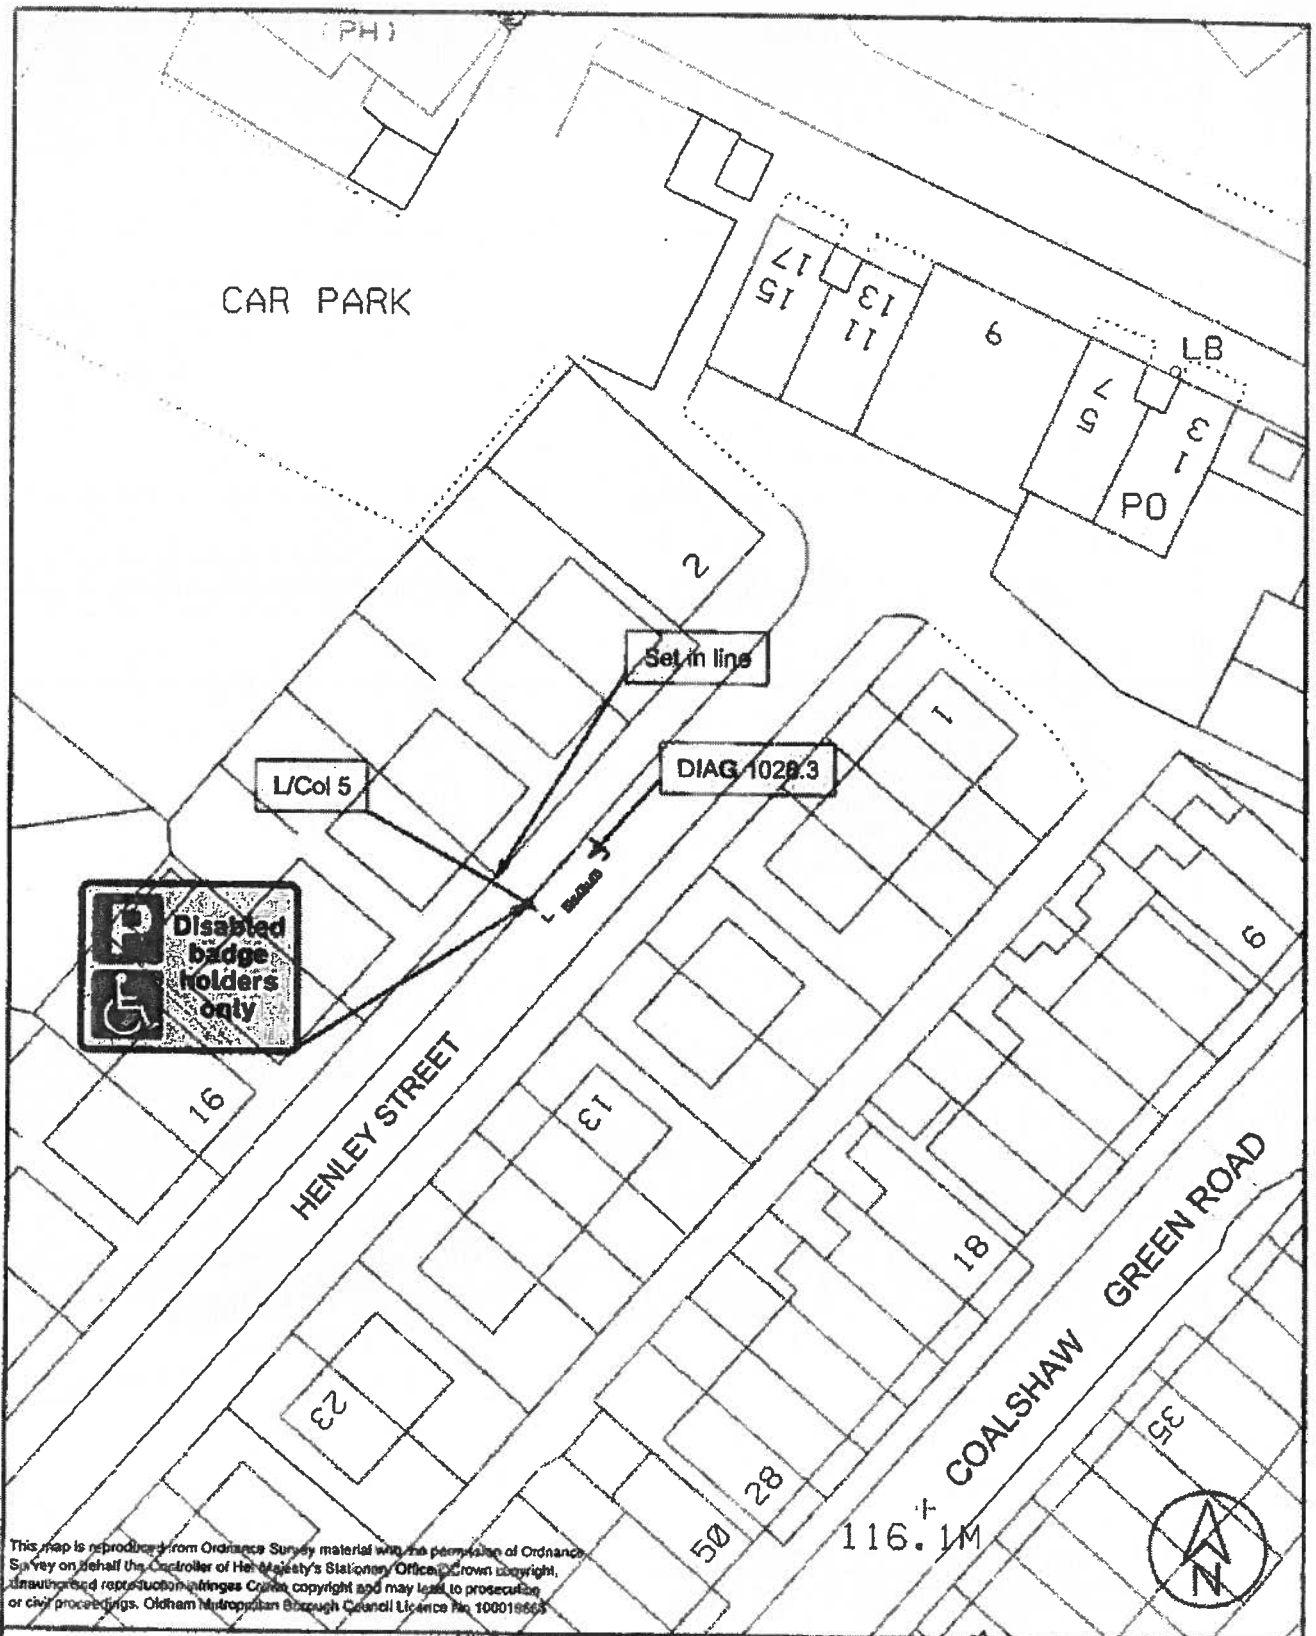


This map is reproduced from Ordnance Survey material with the permission of Ordnance Survey on behalf of the Controller of Her Majesty's Stationery Office. Crown copyright. Unauthorised reproduction infringes Crown copyright and may lead to prosecution or civil proceedings. Oldham Metropolitan Borough Council Licence No. 100019863

	Client OLDHAM MBC		Title ADDRESS 8, Henley Street, Chadderton		
	Project PROVISION OF DISABLED PARKING SPACES				
	Drawn by RW	Date 1/10	Purpose of Issue information		
HIGHWAYS & ENGINEERING Hanshaw House, Cheapside, Oldham OL1 1NY	Checked by WM	Date 1/10	Scale 1:500	Drawing No. 47/A4/1237/97/1	Rev.
	Approved by SP	Date 1/10			



This map is reproduced from Ordnance Survey material with the permission of Ordnance Survey on behalf of the Controller of Her Majesty's Stationary Office. Crown copyright. Unauthorised reproduction infringes Crown copyright and may lead to prosecution or civil proceedings. Oldham Metropolitan Borough Council Licence No 100013668

	<b>Chart</b> OLDHAM MBC		<b>Title</b> ADDRESS Ilkley Close, Chadderton	
	<b>Project</b> PROVISION OF DISABLED PARKING SPACES			
	<b>Drawn by</b> RW	<b>Date</b> 4/10	<b>Purpose of Issue</b> information	
<b>HIGHWAYS &amp; ENGINEERING</b> Henshaw House, Cheapside, Oldham OL1 1NY	<b>Checked by</b> AC	<b>Date</b> 4/10	<b>Scale</b> 1:500	<b>Drawing No.</b> 47/A4/1237/8/1
	<b>Approved by</b> SP	<b>Date</b> 4/10		<b>Rev.</b> .

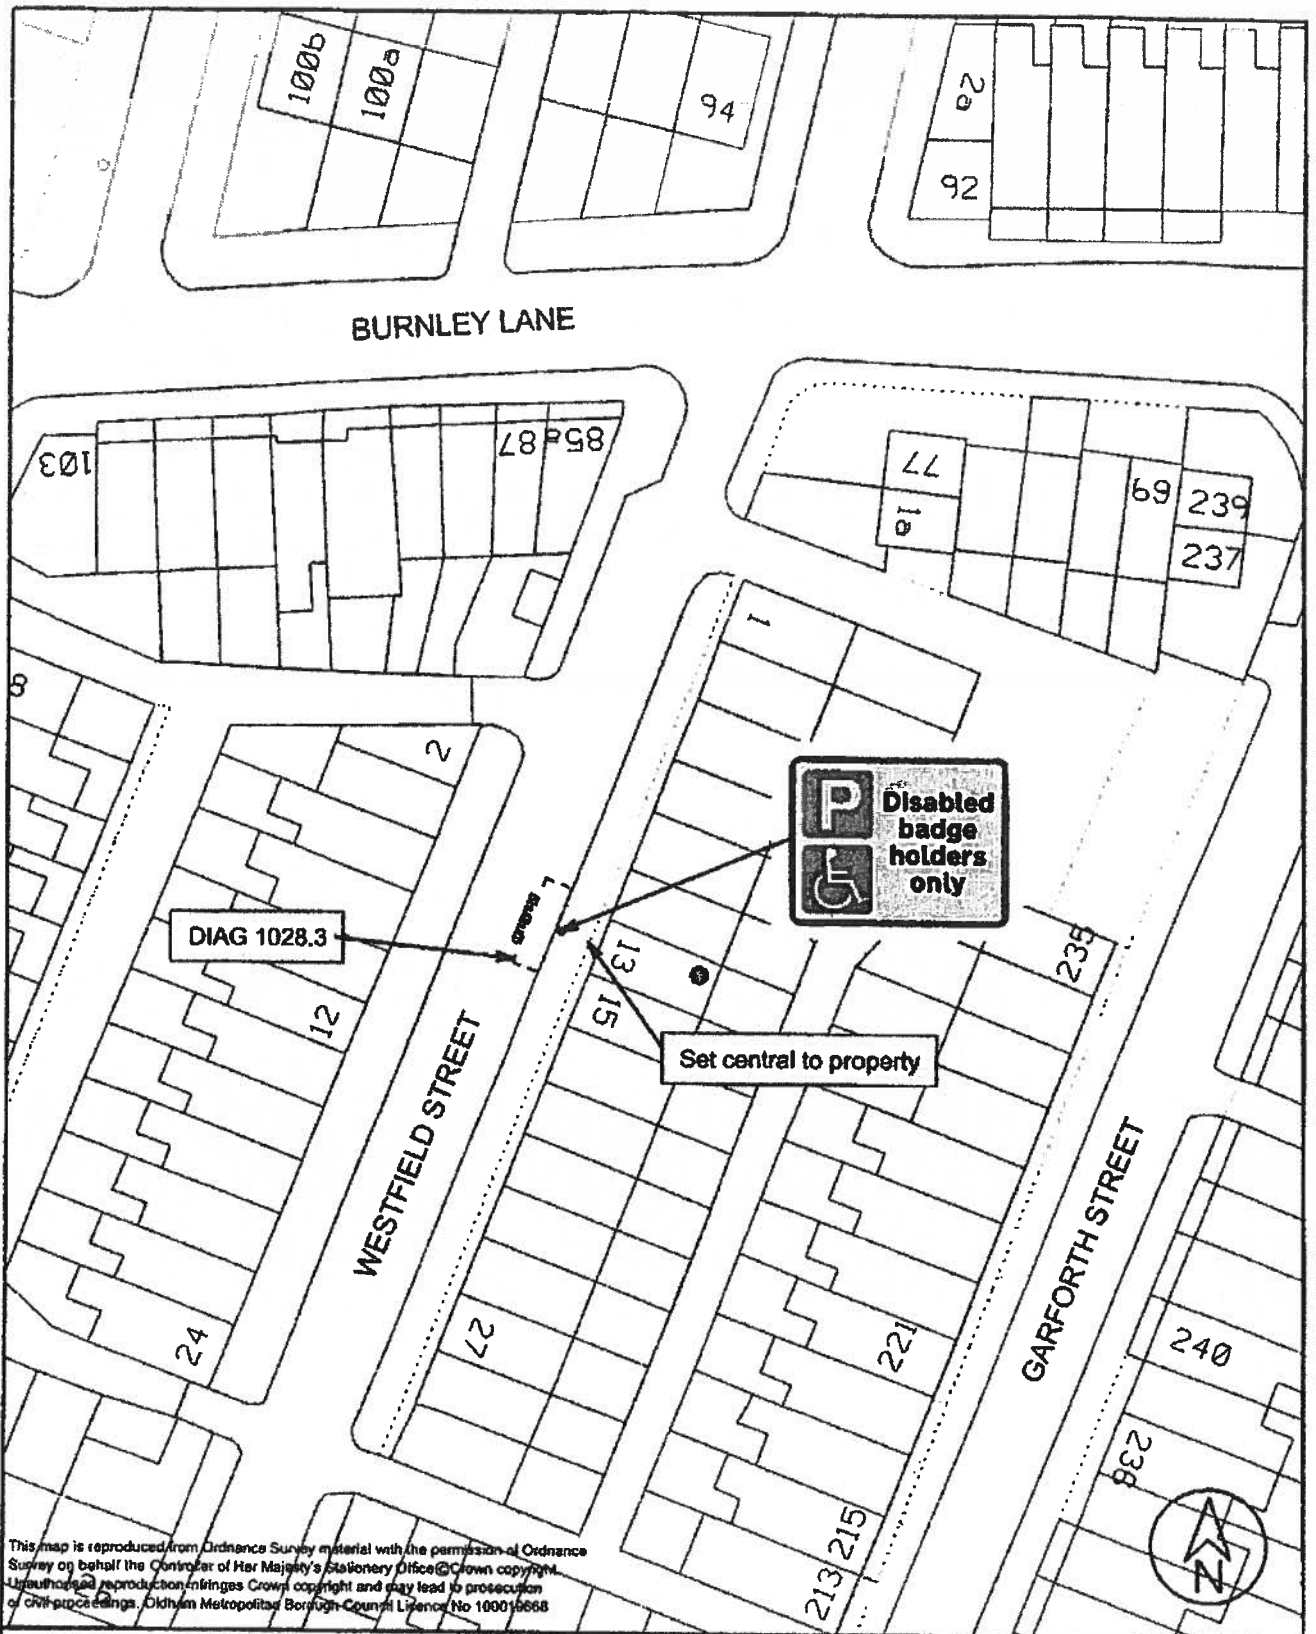

This map is reproduced from Ordnance Survey material with the permission of Ordnance Survey on behalf of the Controller of Her Majesty's Stationery Office. Crown copyright. Unauthorised reproduction infringes Crown copyright and may lead to prosecution or civil proceedings. Oldham Metropolitan Borough Council Licence No 100016668

	Client OLDHAM MBC		Title ADDRESS Westfield Street, Chadderton	
	Project PROVISION OF DISABLED PARKING SPACES			
	Drawn by RW	Date 4/10	Purpose of issue information	
<b>HIGHWAYS &amp; ENGINEERING</b> Henshaw House, Cheapside, Oldham OL1 1NY	Checked by AC	Date 4/10	Scale 1:500	Drawing No. 47/A4/1237/13/1
	Approved by SP	Date 4/10		Rev .

