

OLDHAM BOROUGH COUNCIL

ROAD TRAFFIC REGULATION ACT 1984

**THE OLDHAM – CROMPTON AREA CONSOLIDATION ORDER (DISABLED
BAYS)
AMENDMENT NO 23 ORDER 2011**

The Oldham Borough Council in exercise of its powers under Section 1(1), 2(1), 2(2) and 4(2) of the Road Traffic Regulations Act 1984, as amended, ("the Act") and Part IV of Schedule 9 to the Act and of all other enabling powers, and after consultation with the Chief Officer of Police in accordance with Part III of Schedule 9 to the Act hereby makes the following order: -

1. This Order shall come into operation on 14th April 2011 and may be cited as the Oldham – Crompton Area Consolidation Order (Disabled Bays) Amendment No 23 Order 2011.
2. The Oldham – Crompton Area Consolidation Order 2003 (hereinafter referred to as the "Principal Order") shall have effect as though the disabled persons parking places detailed in the Schedule hereto are included in the Principal Order at Part II Schedule 4 from the date hereof
3. This Order shall be construed as one with the Principal Order.

SCHEDULE

Items to be included in the Principal Order at Part 11 Schedule 4

Parking Places (Specified Classes of Vehicle)

| Column 1 | Column 2 | Column 3 | Column 4 | Column 5 | Column 6 |
|--------------------|---|--------------------------|------------------------------------|----------------------------------|-------------------------|
| Item Number | Part Length of Road | Class of Vehicle | Days and hours of operation | Maximum period of waiting | No return within |
| | <u>Assheton Road, Shaw</u> (west side) ✓ in the northern most transverse parking bay outside property number 37 | Disabled persons vehicle | 24 hours daily | No limit | Not applicable |
| | <u>Assheton Road, Shaw</u> (west side) in the transverse parking bay outside property number 27/33 | Disabled persons vehicle | 24 hours daily | No limit | Not applicable |

| | | | | | |
|--|---|--------------------------|----------------|----------|----------------|
| | <u>Cowie Street, Shaw</u> (south side) ✓ from a point 12 metres east of its junction with Duchess Park Close for a distance of 6.6 metres in an easterly direction | Disabled persons vehicle | 24 hours daily | No limit | Not applicable |
| | <u>Derwent Drive, Shaw</u> (south east side) ✓ from a point 27 metres south west of its junction with Alwin Road for a distance of 6.6 metres in a south westerly direction | Disabled persons vehicle | 24 hours daily | No limit | Not applicable |
| | <u>Lees Street, Shaw</u> (north side) ✓ from a point 37 metres east of its junction with Vicarage Street for a distance of 6.6 metres in an easterly direction | Disabled persons vehicle | 24 hours daily | No limit | Not applicable |
| | <u>Lyon Street, Shaw</u> (west side) ✓ from a point 20 metres north of its junction with Crown Street for a distance of 6.6 metres in a northerly direction | Disabled persons vehicle | 24 hours daily | No limit | Not applicable |
| | <u>New Barn Street, Shaw</u> (east side) ✓ from a point 31 metres south of its junction with Rochdale Road in the echelon parking bay outside property number 1 | Disabled persons vehicle | 24 hours daily | No limit | Not applicable |

| | | | | | |
|--|--|--------------------------|----------------|----------|----------------|
| | <u>Salisbury Street, Shaw</u> ✓ (north east side) from a point 48 metres south east of its junction with Whitehead Street for a distance of 6.6 metres in a south easterly direction | Disabled persons vehicle | 24 hours daily | No limit | Not applicable |
| | <u>Salt Street, Shaw</u> ✓ (north side) from a point 38 metres west of its junction with Glebe Street for a distance of 6.6 metres in a westerly direction | Disabled persons vehicle | 24 hours daily | No limit | Not applicable |


THE COMMON SEAL of THE
OLDHAM BOROUGH COUNCIL

was hereunto affixed


in the presence of: -

10


William Jones

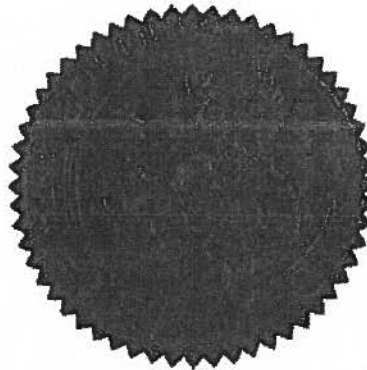

Number in Seal Book
3815/11

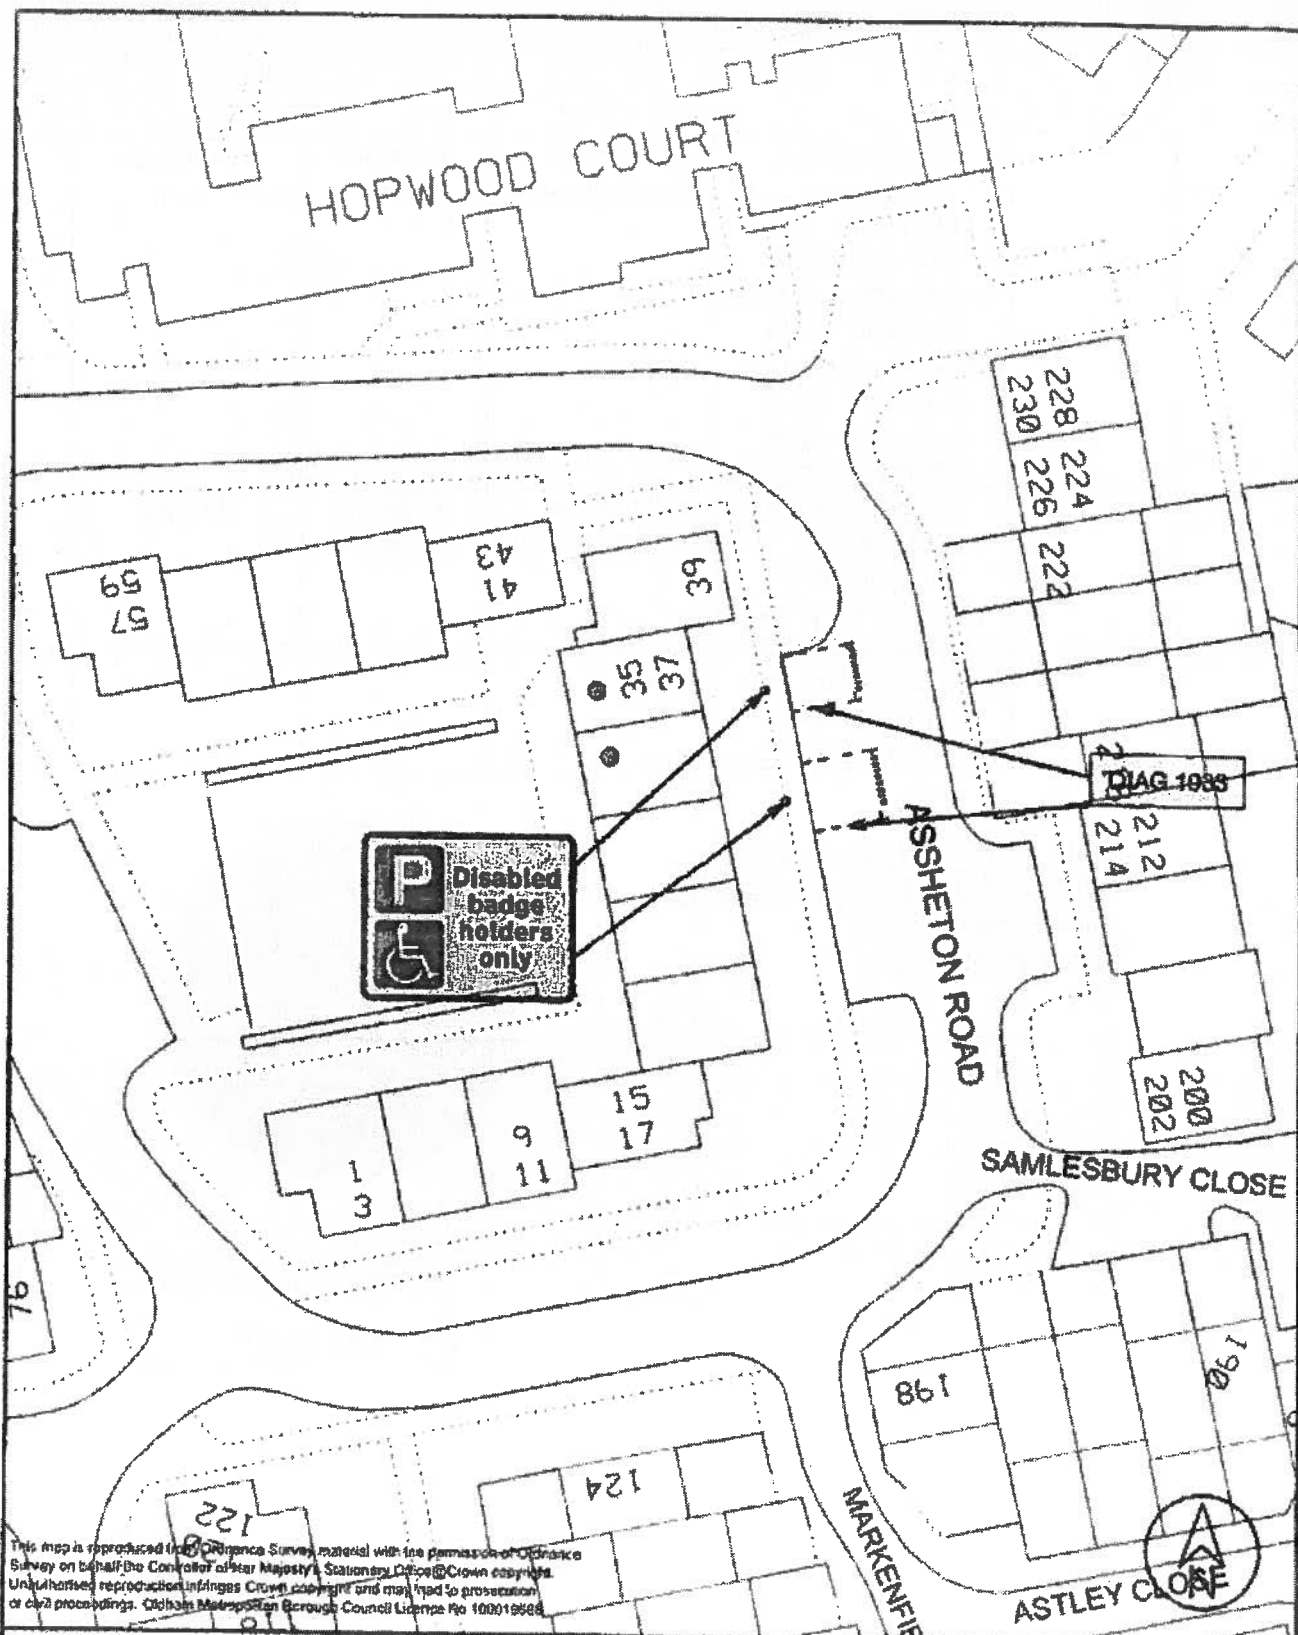

This map is reproduced from Ordnance Survey material with the permission of Ordnance Survey on behalf of the Controller of Her Majesty's Stationary Office. Crown copyright. Unauthorised reproduction infringes Crown copyright and may lead to prosecution or civil proceedings. Oldham Metropolitan Borough Council Licence No 100019558

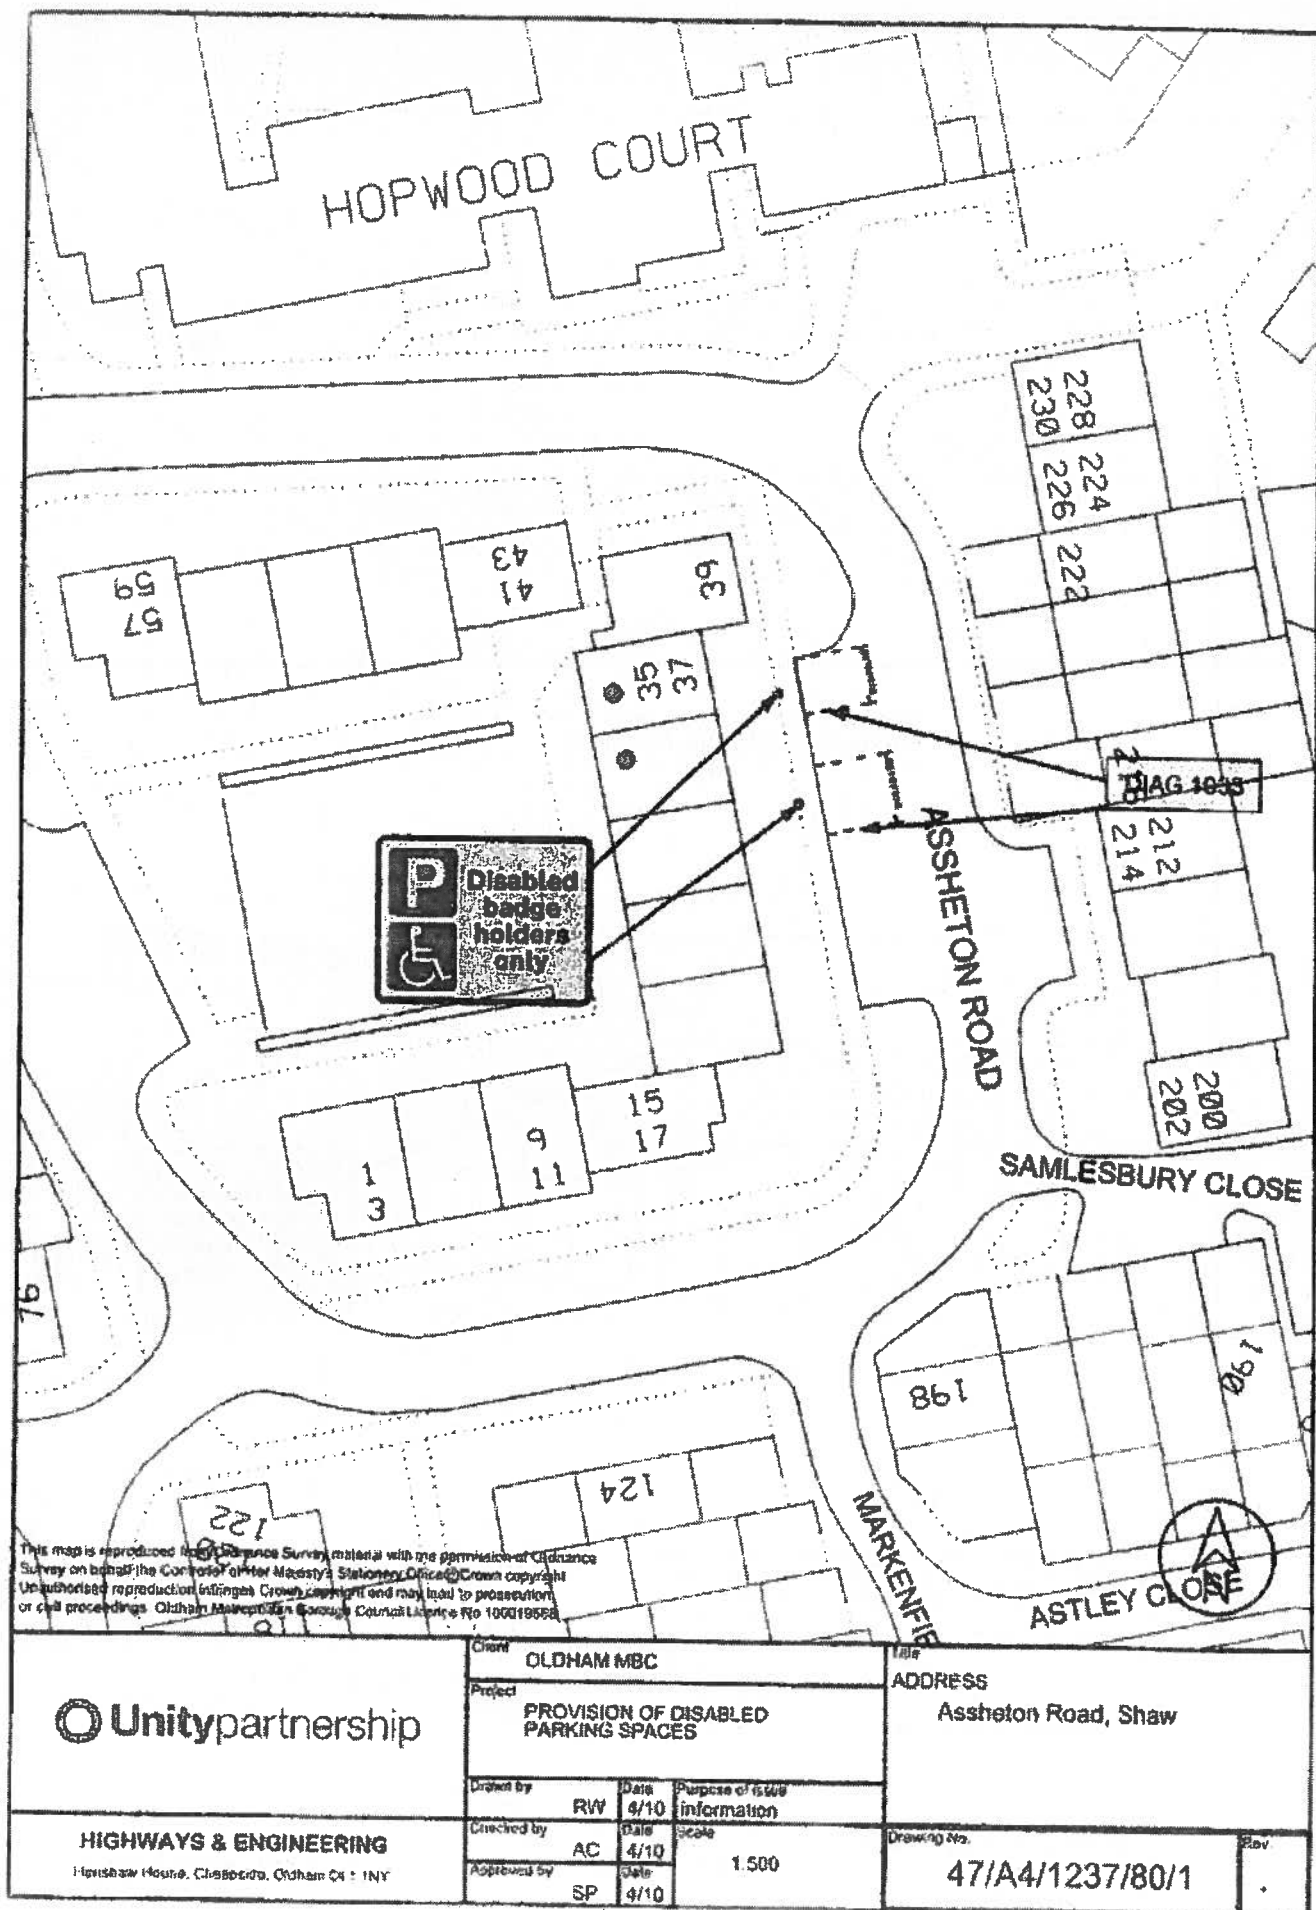

This map is reproduced from Ordnance Survey material with the permission of Ordnance Survey on behalf of the Controller of Her Majesty's Stationery Office. Crown copyright. Unauthorised reproduction infringes Crown copyright and may lead to prosecution or civil proceedings. Oldham Metropolitan Borough Council Licence No 100019558

Unitypartnership

HIGHWAYS & ENGINEERING

Hepworth House, Clarendon, Oldham OX1 1NY

Client **OLDHAM MBC**

Project **PROVISION OF DISABLED PARKING SPACES**

Drawn by **RW** Date **4/10** Purpose of issue **information**


Checked by **AC** Date **4/10** Scale **1:500**

Approved by **SP** Date **4/10**


Address **Assheton Road, Shaw**

Drawing No. **47/A4/1237/80/1**


Rev.

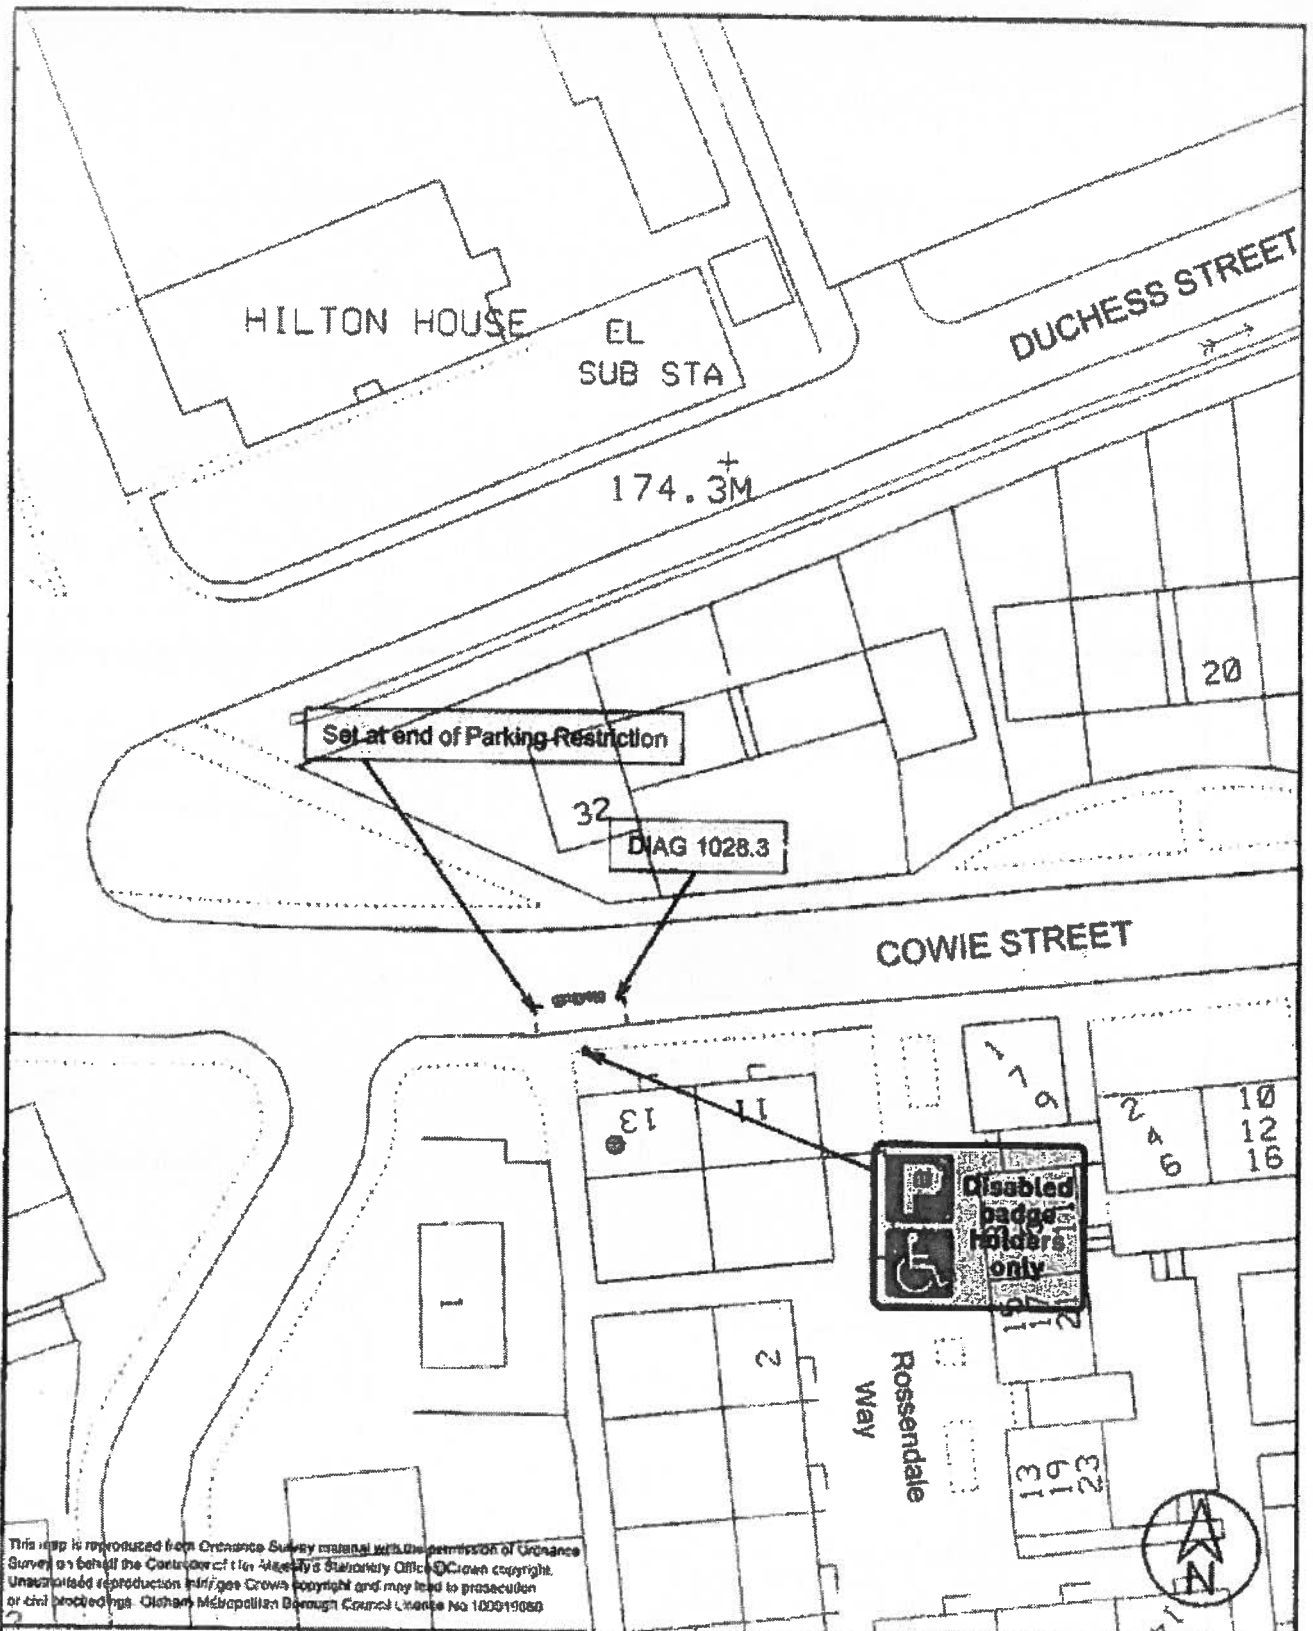


| | | | | |
|---|---|--------------|--|-------------------------------|
| | Client OLDHAM MBC | | Title ADDRESS Cowie Street, Shaw | |
| | Project PROVISION OF DISABLED PARKING SPACES | | | |
| | Drawn by RW | Date 4/10 | Purpose of issue information | |
| HIGHWAYS & ENGINEERING Heathshaw House, C. Heapside, Oldham OL1 1NY | Checked by AC | Date 4/10 | Scale 1:500 | Drawing No 47/A4/1237/81/1 |
| | Approved by SP | Date 4/10 | | Rev . |

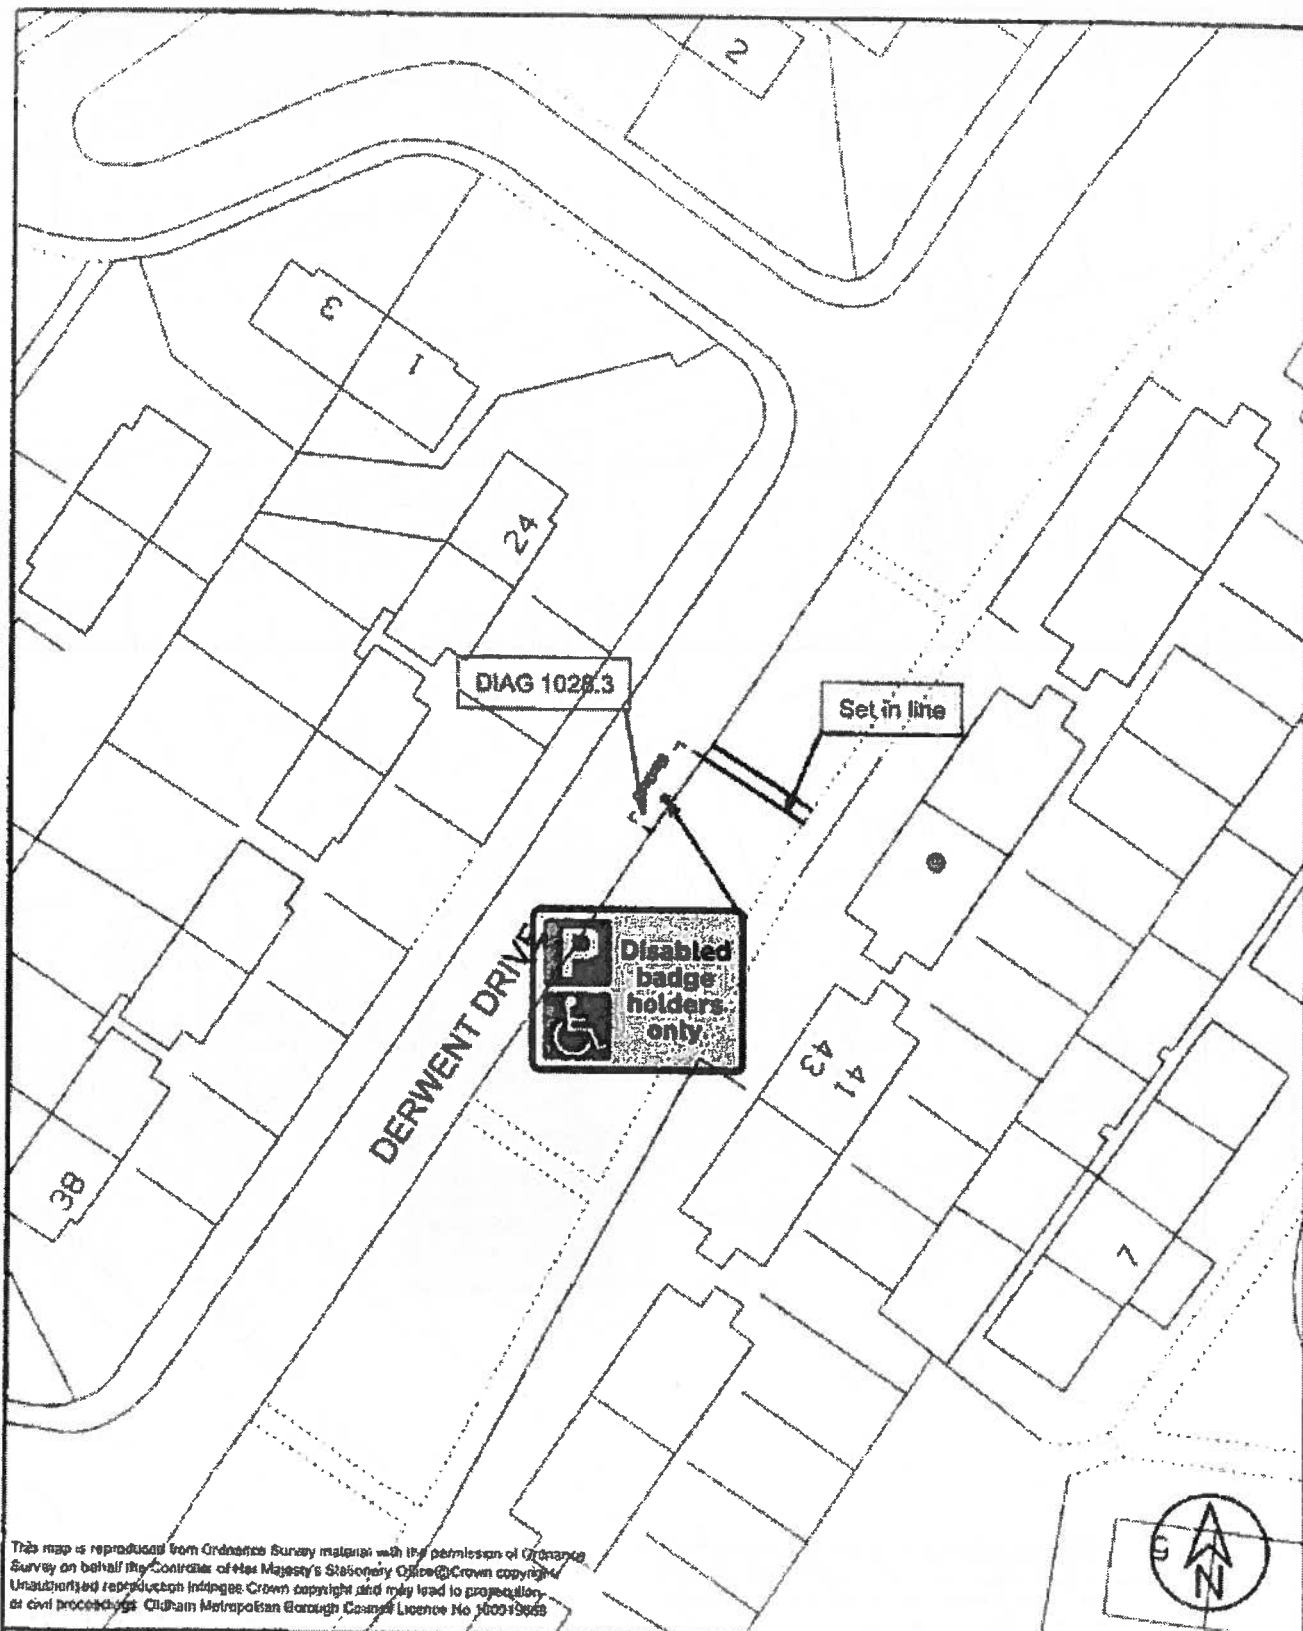

This map is reproduced from Ordnance Survey material with the permission of Ordnance Survey on behalf of the Controller of Her Majesty's Stationery Office. Crown copyright. Unauthorised reproduction infringes Crown copyright and may lead to prosecution or civil proceedings. Oldham Metropolitan Borough Council Licence No. J60319668

| | | | | |
|---|--|---------------------|--|--|
|  | Client OLDHAM MBC | | Title ADDRESS | |
| | Project PROVISION OF DISABLED PARKING SPACES | | 37 DERWENT DRIVE, SHAW | |
| | Drawn by RW | Date 1/10 | Purpose of issue information | |
| HIGHWAYS & ENGINEERING Henshaw House, Craggside, Oldham OL1 1BY | Checked by AC | Date 1/10 | Scale 1:500 | Drawing No. 47/A4/1237/111/1 |
| | Approved by SP | Date 1/10 | | Rev . |

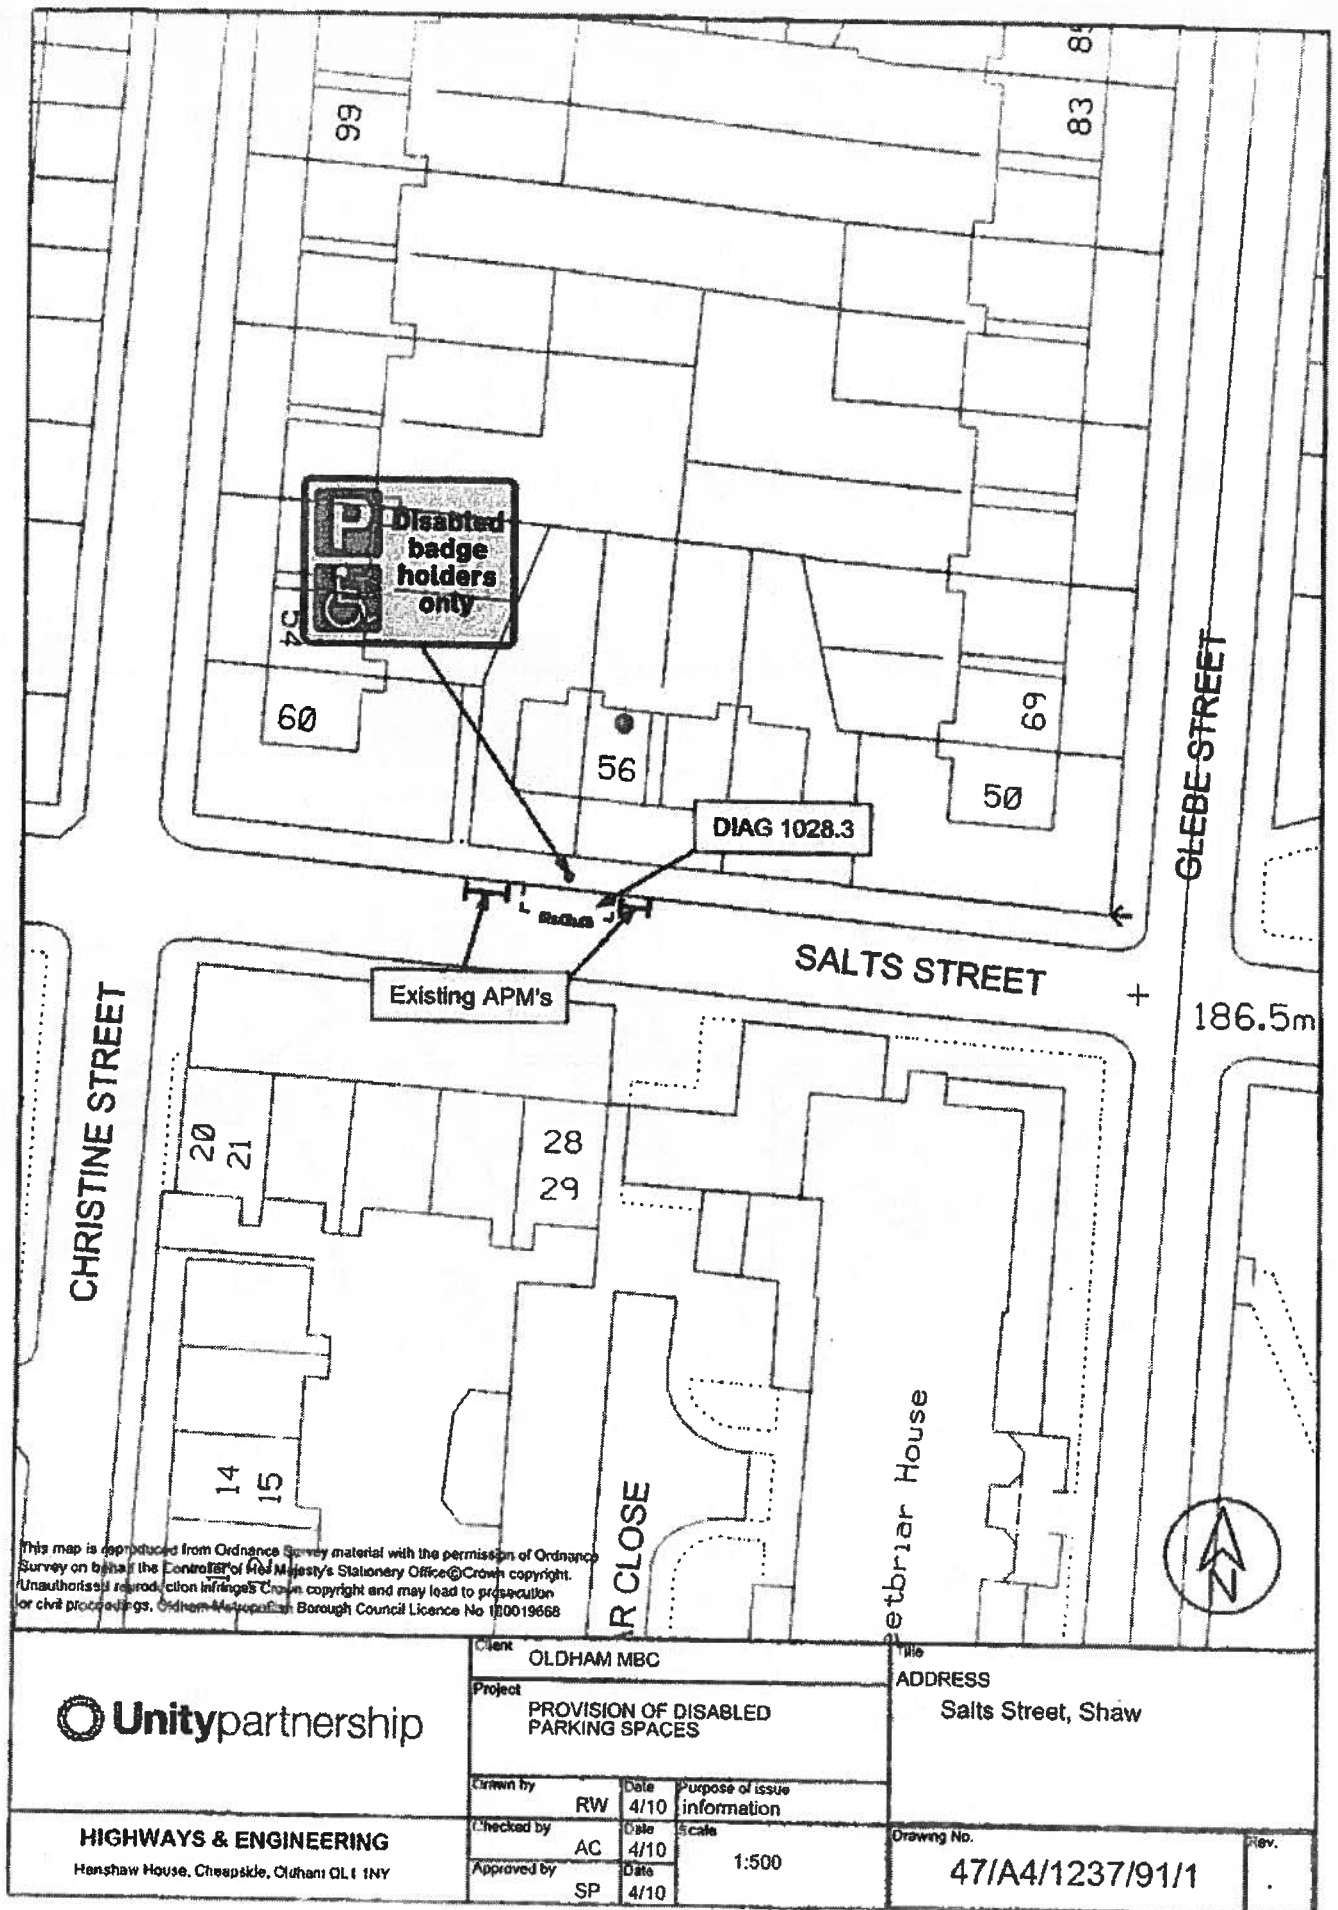

Unitypartnership

HIGHWAYS & ENGINEERING
Hanshaw House, Cheapside, Oldham OL1 1NY

Client **OLDHAM MBC**

Project **PROVISION OF DISABLED PARKING SPACES**


| | | | | |
|-------------|----|------|------|------------------------------|
| Drawn by | RW | Date | 4/10 | Purpose of issue information |
| Checked by | AC | Date | 4/10 | |
| Approved by | SP | Date | 4/10 | |

Scale
1:500


Address
Salts Street, Shaw


Drawing No.
47/A4/1237/91/1

Rev.

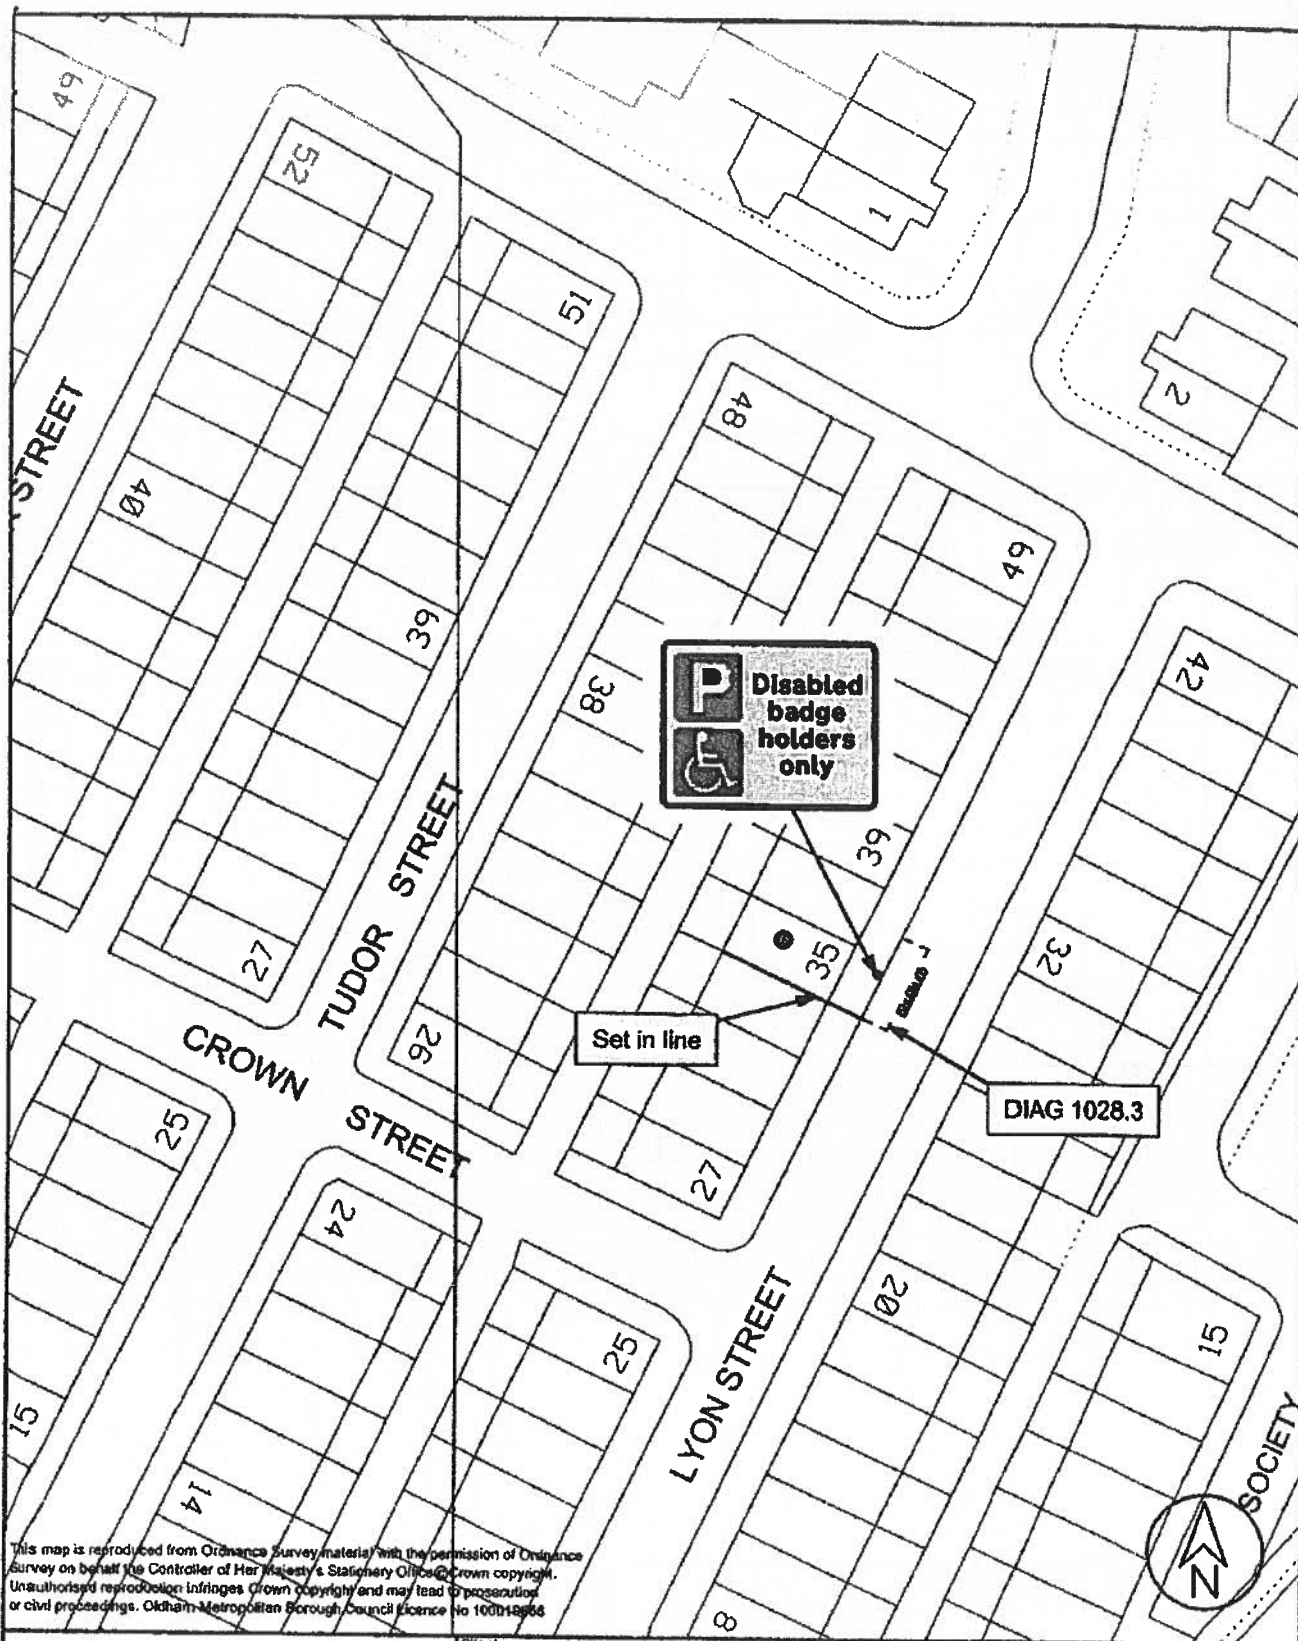


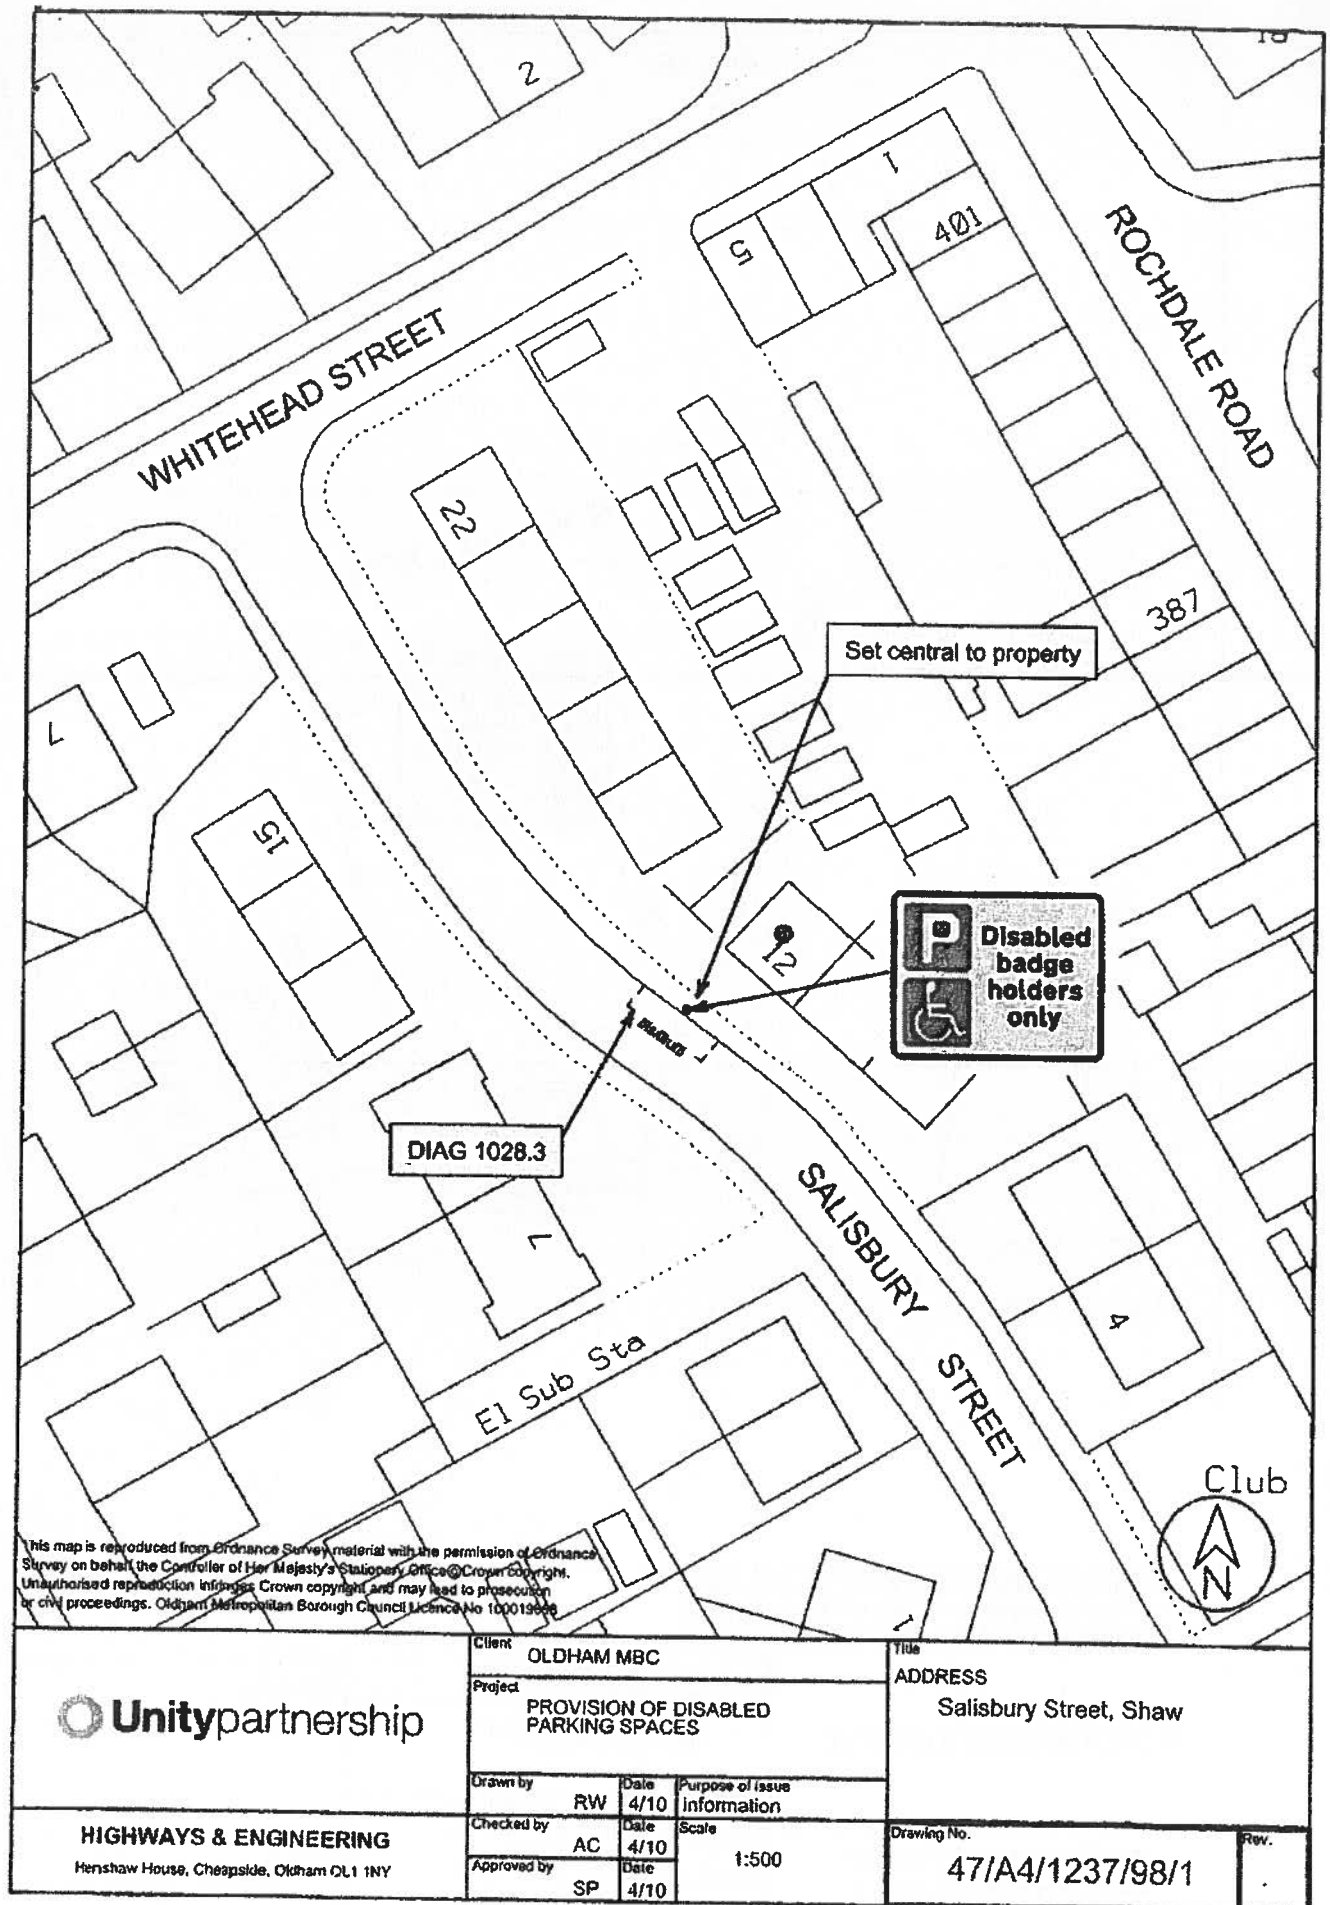
This map is reproduced from Ordnance Survey material with the permission of Ordnance Survey on behalf of the Controller of Her Majesty's Stationery Office. Crown copyright. Unauthorised reproduction infringes Crown copyright and may lead to prosecution or civil proceedings. Oldham Metropolitan Borough Council Licence No 1000142666

| | | | | |
|---|--|---------------------|--|---------------------------------------|
|  | Client OLDHAM MBC | | Title ADDRESS | |
| | Project PROVISION OF DISABLED PARKING SPACES | | Address Lyon Street, Shaw | |
| | Drawn by RW | Date 4/10 | Purpose of issue information | |
| HIGHWAYS & ENGINEERING Henshaw House, Cheapside, Oldham OL1 1NY | Checked by AC | Date 4/10 | Scale 1:500 | Drawing No. 47/A4/1237/84/1 |
| | Approved by SP | Date 4/10 | | Rev. . |
| | | | | |

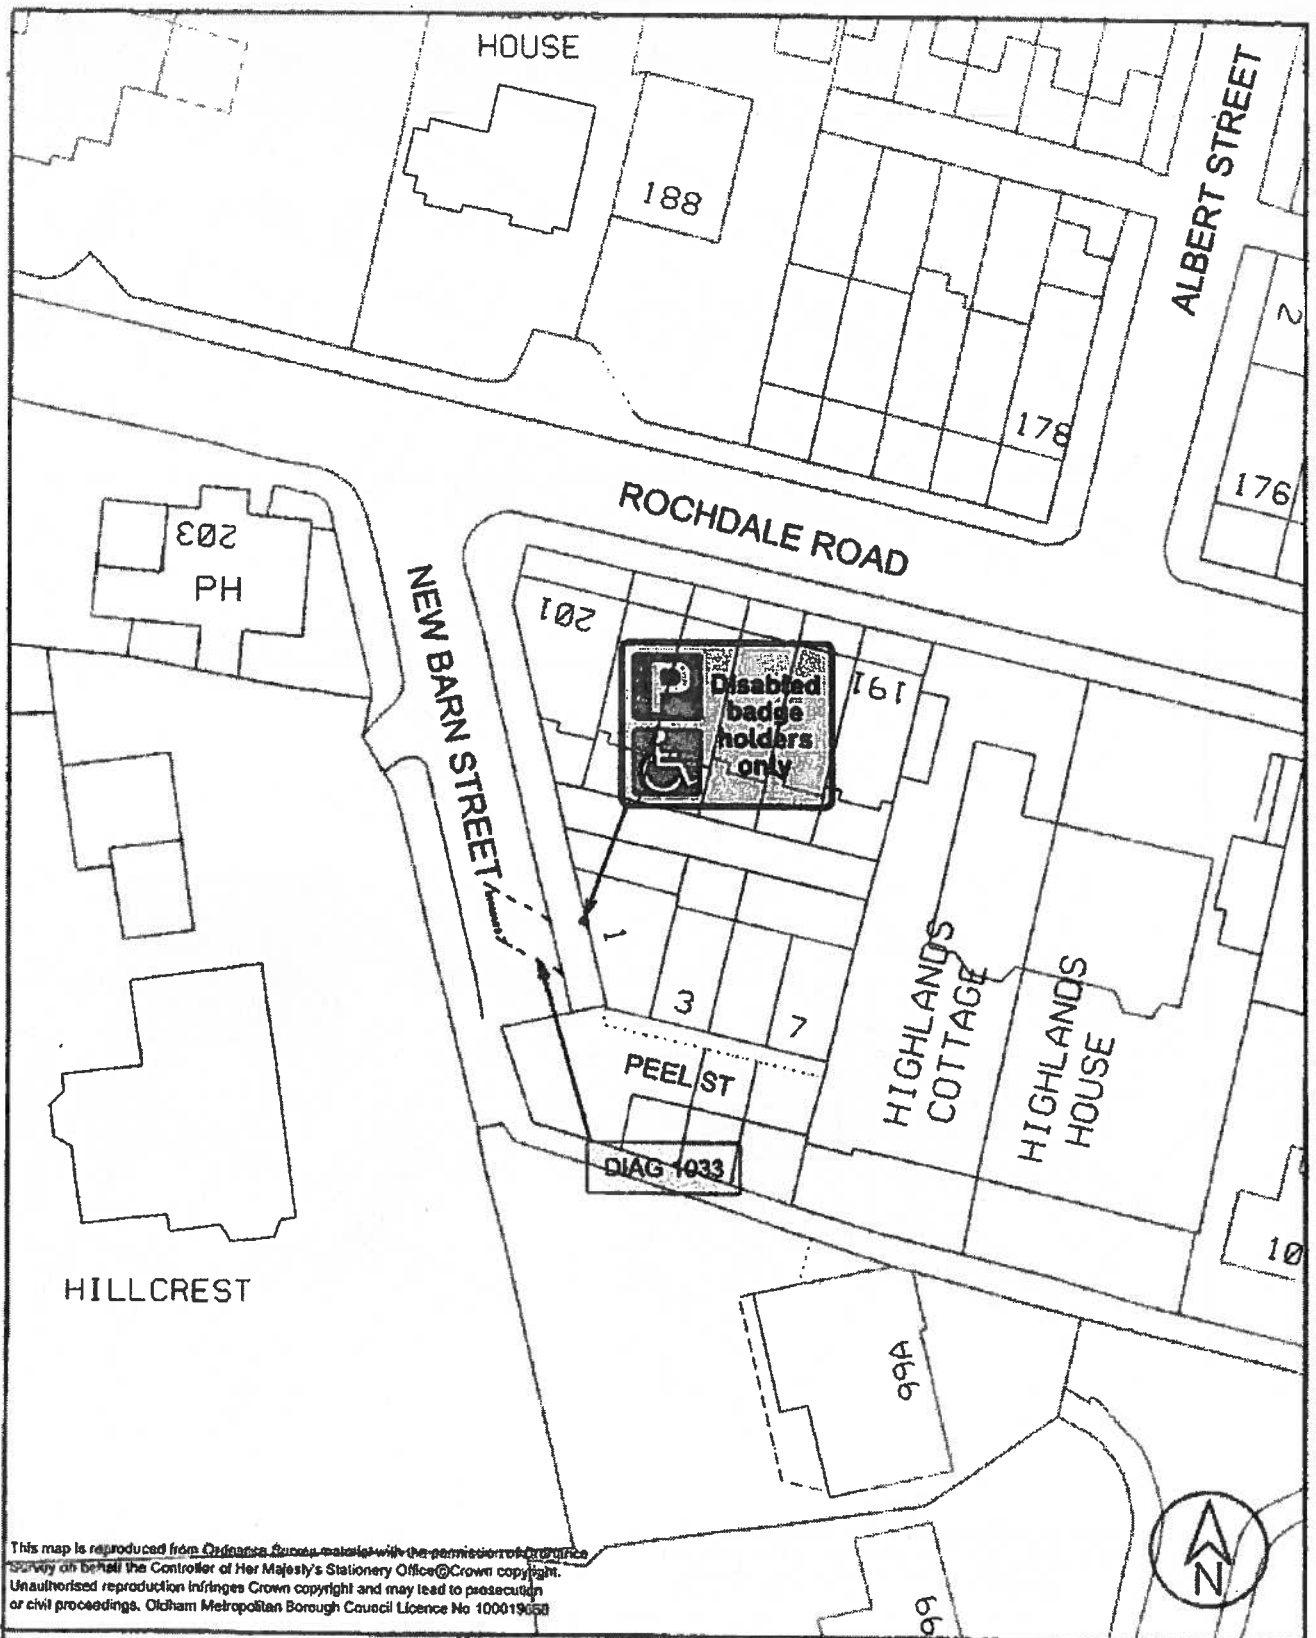

This map is reproduced from Ordnance Survey material with the permission of Ordnance Survey on behalf of the Controller of Her Majesty's Stationery Office. Crown copyright. Unauthorised reproduction infringes Crown copyright and may lead to prosecution or civil proceedings. Oldham Metropolitan Borough Council Licence No 100019058

| | | | | |
|---|--|--------------|---------------------------------|--------------------------------|
|  | Client OLDHAM MBC | | Title ADDRESS | |
| | Project PROVISION OF DISABLED PARKING SPACES | | New Barn Street, Shaw | |
| | Drawn by RW | Date 4/10 | Purpose of issue information | |
| HIGHWAYS & ENGINEERING Henshaw House, Cheapside, Oldham OL1 1NY | Checked by AC | Date 4/10 | Scale 1:500 | Drawing No. 47/A4/1237/85/1 |
| | Approved by SP | Date 4/10 | | Rev. . |



Unitypartnership

HIGHWAYS & ENGINEERING
Henshaw House, Cheapside, Oldham OL1 1NY

Client **OLDHAM MBC**

Project **PROVISION OF DISABLED PARKING SPACES**

Drawn by **RW** Date **4/10** Purpose of issue **Information**

Checked by **AC** Date **4/10** Scale **1:500**

Approved by **SP** Date **4/10**

Title **ADDRESS**
Salisbury Street, Shaw

Drawing No. **47/A4/1237/98/1**

Rev.