

OLDHAM BOROUGH COUNCIL

06 MAY 2011

ROAD TRAFFIC REGULATION ACT 1984

THE OLDHAM - OLDHAM AREA CONSOLIDATION ORDER
AMENDMENT NO 9 ORDER 2011

The Oldham Borough Council in exercise of its powers under Sections 1(1), 2(1), 2(2) and 4(2) of the Road Traffic Regulation Act 1984, as amended, ("the Act") and Part IV of Schedule 9 to the Act and of all other enabling powers, and after consultation with the Chief Officer of Police in accordance with Part III of Schedule 9 to the Act hereby makes the following Order:-

1. This Order shall come into operation on 1st March 2011 and may be cited as the Oldham – Oldham Area Consolidation Amendment No 9 Order 2011
2. The Oldham – Oldham Area Consolidation Order 2003 (which Order is hereinafter referred to as the "Principal Order") shall have effect as though the waiting restrictions detailed in the First Schedule hereto are deleted from the Principal Order at Part 1 Schedule 1 and replaced with the waiting restrictions detailed in the Second Schedule hereto.
3. This Order shall be construed as one with the Principal Order.

FIRST SCHEDULE

Items to be deleted from Principal Order

Column 1	Column 2	Column 3	Column 4	Column 5
Item No.	Length of Road	Duration	Exemptions	No Loading
	St Thomas Street North (north east side) from a point 16 metres northwest of its junction with Werneth Hall Road to a point 17 metres southeast of that junction	Mon to Fri 8am to 6pm	A, B1, B3, B4, C, E, J, K4	
	St Thomas Street North (northeast side) from its junction with St Thomas's Circle for a distance of 14 metres in a north westerly direction	Mon to Fri 8am to 6pm	A, B1, B3, B4, C, E, J, K4	
	St Thomas Street North (south west side) from a point 16 metres northwest of its junction with Werneth Hall Road to its junction with St Thomas's Circle	Mon to Fri 8am to 6pm	A, B1, B3, B4, C, E, J, K4	


SECOND SCHEDULE

Items to be included in the Principal Order


Column 1	Column 2	Column 3	Column 4	Column 5
Item No.	Length of Road	Duration	Exemptions	No Loading
✓	<u>St Thomas Street North</u> (both sides) from a point 10 metres northwest of its junction with Werneth Hall Road to a point 10 metres southeast of that junction <u>St Thomas Street North</u> (both sides) from its junction with St Thomas's Circle for a distance of 10 metres in a north westerly direction	Mon to Fri 8am to 6pm Mon to Fri 8am to 6pm	A, B1, B3, B4, C, E, J, K4 A, B1, B3, B4, C, E, J, K4	

THE COMMON SEAL of THE
OLDHAM BOROUGH COUNCIL
 was hereunto affixed this 23rd February 2011
 in the presence of:-

hr
Rh Cordicorb

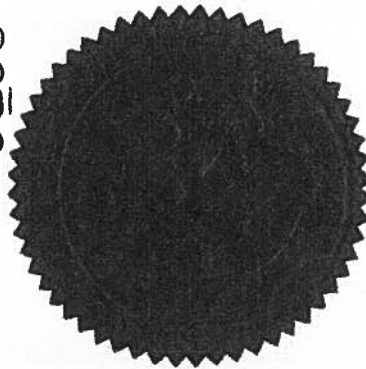

Number in Seal Book
 3672/11

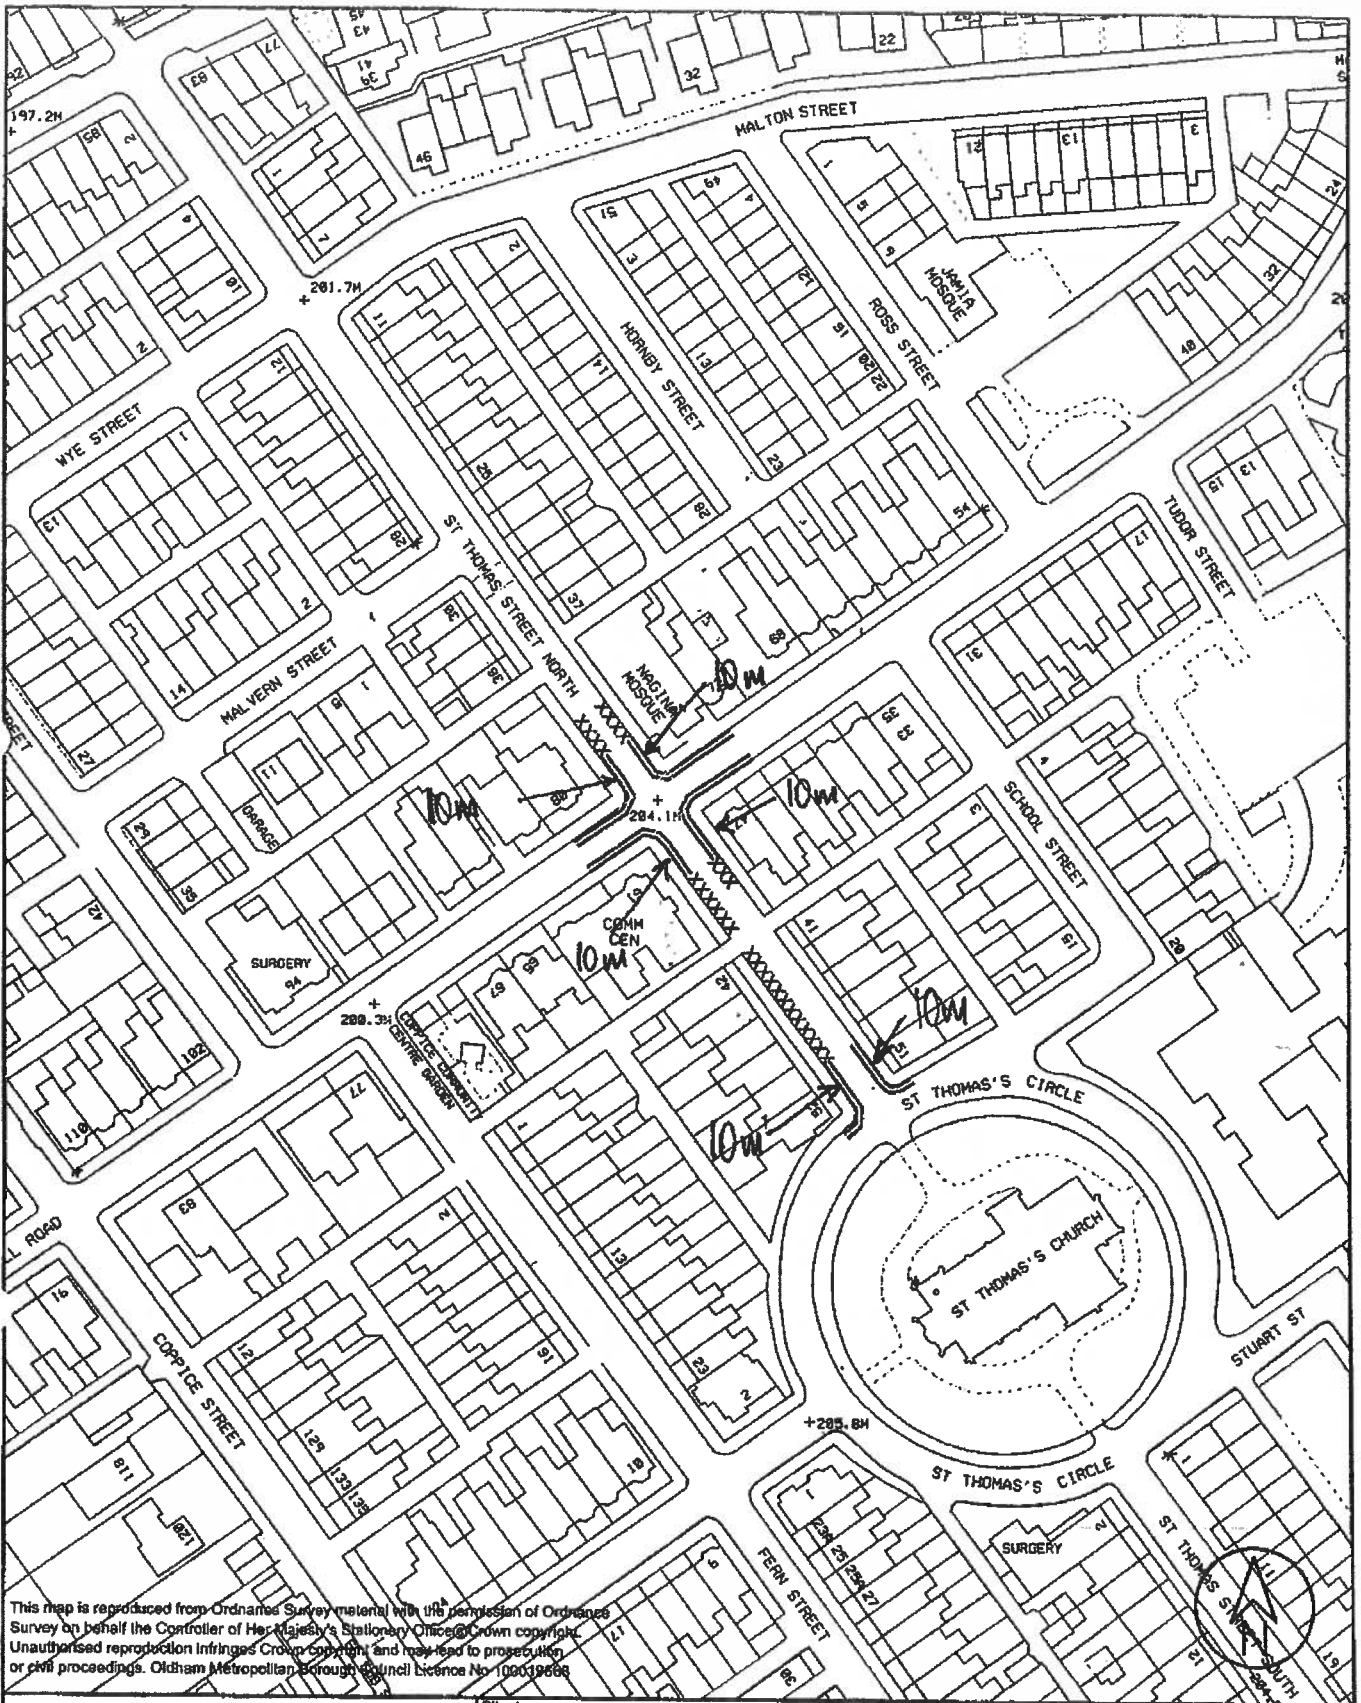

This map is reproduced from Ordnance Survey material with the permission of Ordnance Survey on behalf of the Controller of Her Majesty's Stationary Office. Crown copyright. Unauthorised reproduction infringes Crown copyright and may lead to prosecution or civil proceedings. Oldham Metropolitan Borough Council licence No 100019668

	Client		Title	
	Project		Key	
HIGHWAYS & ENGINEERING Henshaw House, Cheapside, Oldham OL1 1NY	St Thomas Street North, Oldham Proposed Removal of Waiting Restrictions TM3713		= Waiting Restrictions to remain (No Waiting 8am-6pm Mon-Fri) XXXXXXXX Restrictions to be Removed	
	Drawn by	Date	Purpose of Issue	
	JW	12/09	SURVEY	
Checked by	Date	Scale	Drawing No.	
RW	12/09	1:1250	47/A4/1235/1	
Approved by	Date	Rev.		
SR	12/09			

Operative Date - Monday 7th February 2011

