

**OLDHAM BOROUGH COUNCIL**

**ROAD TRAFFIC REGULATION ACT 1984**

**THE OLDHAM – CROMPTON AREA CONSOLIDATION ORDER  
(DISABLED BAYS)  
AMENDMENT NO25 ORDER 2011**

The Oldham Borough Council in exercise of its powers under Section 1(1), 2(1), 2(2) and 4(2) of the Road Traffic Regulations Act 1984, as amended, (“the Act”) and Part IV of Schedule 9 to the Act and of all other enabling powers, and after consultation with the Chief Officer of Police in accordance with Part III of Schedule 9 to the Act hereby makes the following order: -

1. This Order shall come into operation on 15<sup>th</sup> August 2011 and may be cited as the Oldham – Shaw Area Consolidation Order (Disabled Bays) Amendment No 25 Order 2011.
2. The Oldham – Shaw Area Consolidation Order 2003 ( hereinafter referred to as the “Principal Order”) shall have effect as though the disabled persons parking places detailed in the Schedule hereto are included in the Principal Order at Part 11 Schedule 4 from the date hereof
3. This Order shall be construed as one with the Principal Order.

**SCHEDULE**

**Items to be included in the Principal Order at Part 11 Schedule 4**


**Parking Places (Specified Classes of Vehicle)**

Column 1 Item Number	Column 2 Part Length of Road	Column 3 Class of Vehicle	Column 4 Days and hours of operation	Column 5 Maximum period of waiting	Column 5 No return within
✓	<u>Durden mews Shaw</u> In the transverse parking bay outside property number 60	Disabled Persons Vehicle	24 Hours daily	No Limit	Not Applicable


THE COMMON SEAL of THE OLDHAM BOROUGH COUNCIL

was hereunto affixed  
in the presence of: -

*Rh Collicott*

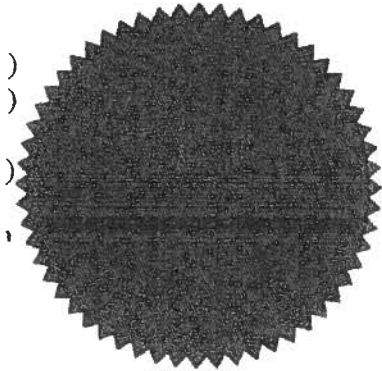

Number in Seal Book  
405611

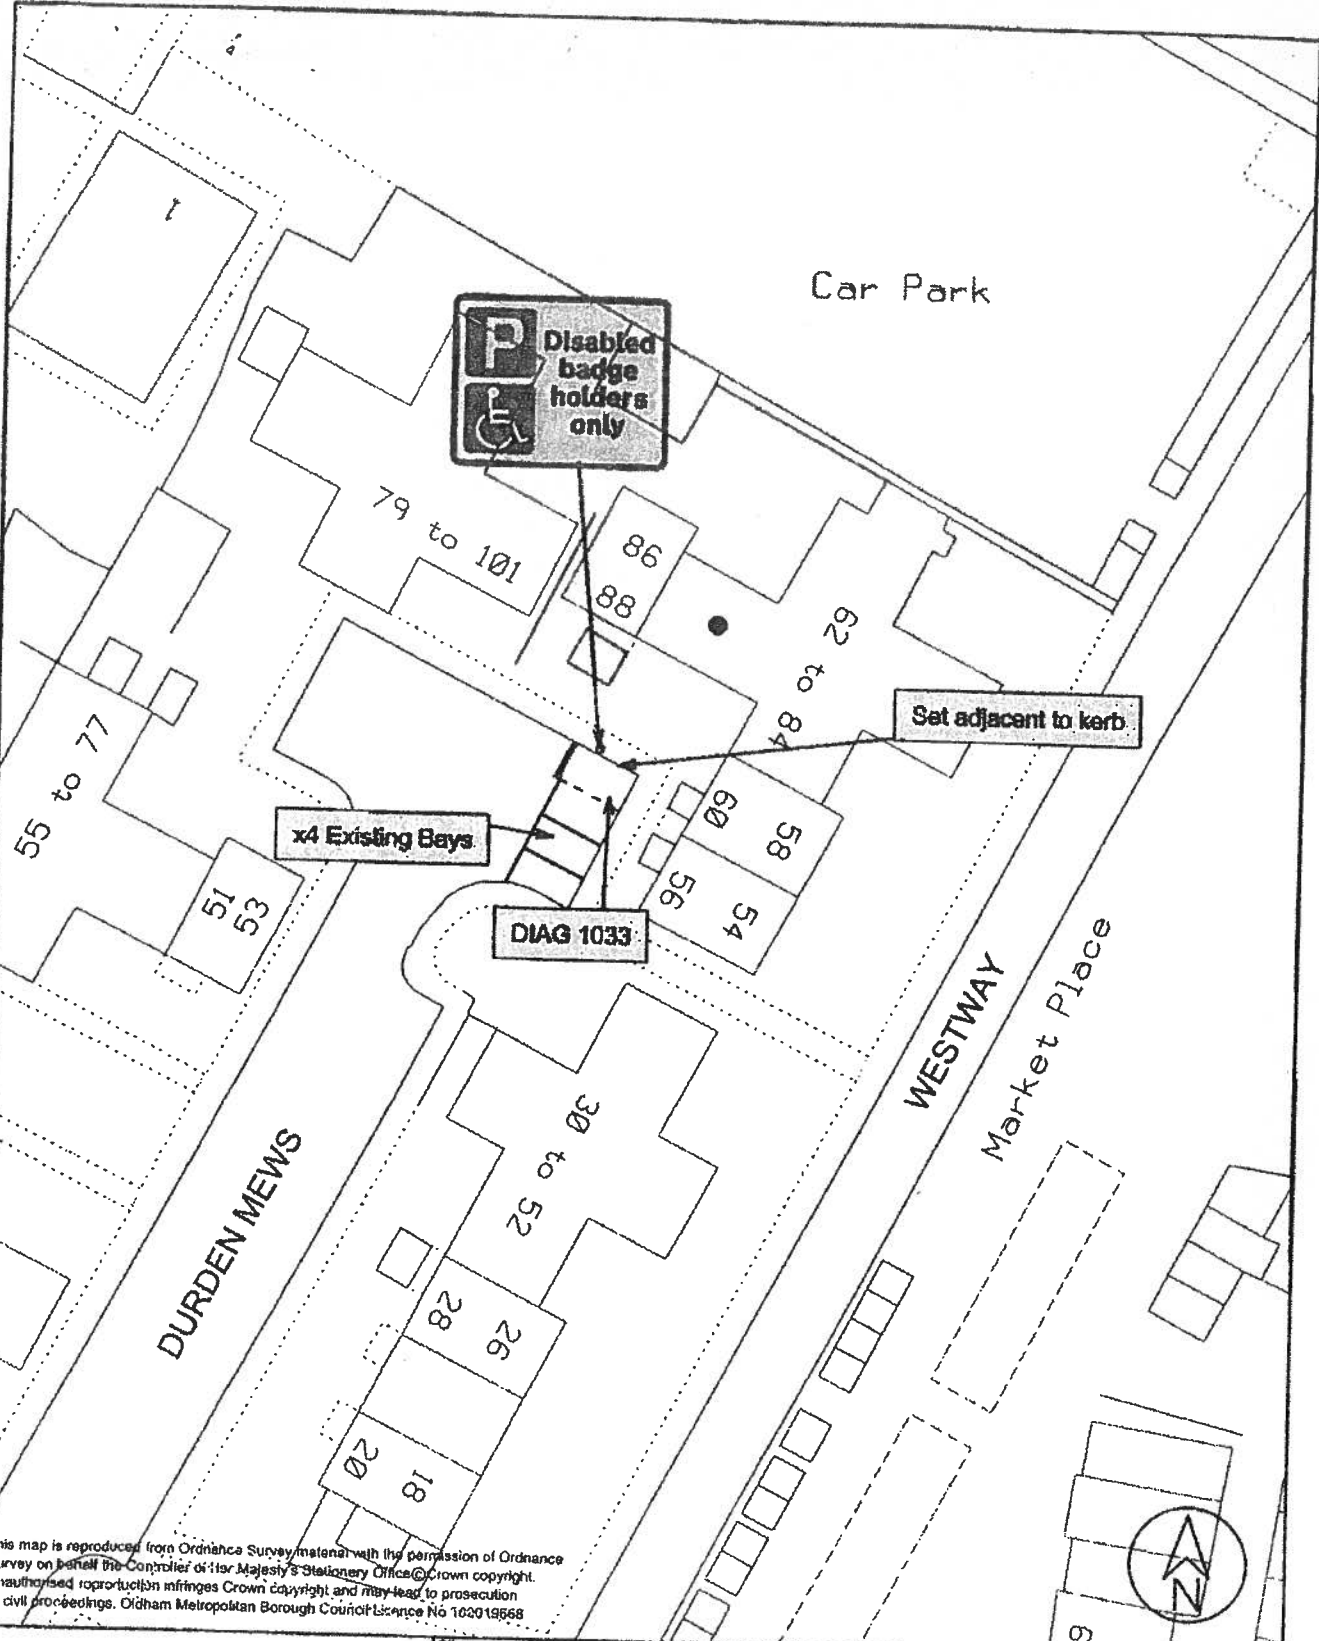

This map is reproduced from Ordnance Survey material with the permission of Ordnance Survey on behalf of the Controller of Her Majesty's Stationery Office. Crown copyright. Unauthorised reproduction infringes Crown copyright and may lead to prosecution or civil proceedings. Oldham Metropolitan Borough Council Licence No 102019568

	Client OLDHAM MBC		Title ADDRESS Durden Mews, Shaw	
	Project PROVISION OF DISABLED PARKING SPACES			
<b>HIGHWAYS &amp; ENGINEERING</b> Frantshaw House, Cheapside, Oldham OL1 1HY	Drawn by RW	Date 4/10	Purpose of Issue Information	
	Checked by AC	Date 4/10	Scale 1:500	
	Approved by SP	Date 4/10	Drawing No. 47/A4/1237/82/1	
				Rev. .

