

16 SEP 2011

OLDHAM BOROUGH COUNCIL

THE OLDHAM - NEW RADCLIFFE STREET, OLDHAM
TEMPORARY PROHIBITION OF WAITING AND LOADING ORDER 2011

The Oldham Borough Council in exercise of its powers under Section 14 of the Road Traffic Regulation Act 1984 as amended and of all other enabling powers hereby make the following Order:-

1. This Order shall come into operation on the 14th September 2011 and may be cited as The Oldham - New Radcliffe Street, Oldham Temporary Prohibition of Waiting Order 2011 and will continue in force until the 13th March 2013.
2. No person shall cause any vehicle to wait or to load/unload at any time in that part of New Radcliffe Street, Oldham from its junction with Rochdale Road for a distance of 177 metres in a generally easterly direction and the unnamed highway running north/south between New Radcliffe Street/St Mary's Way (excluding drop off areas).


**THE COMMON SEAL of THE
OLDHAM BOROUGH COUNCIL**
was hereunto affixed this
12th day of September 2011
in the presence of:-


KE *Rh Cordicott*

)
)
)
)
)

Number in Seal Book

413111

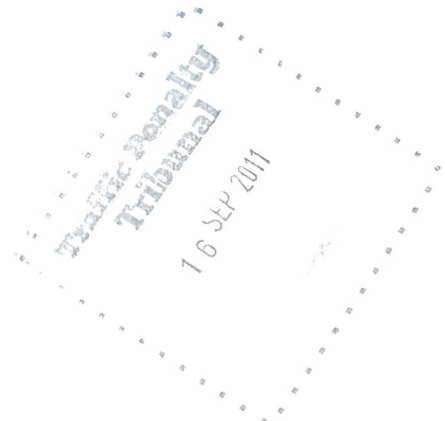

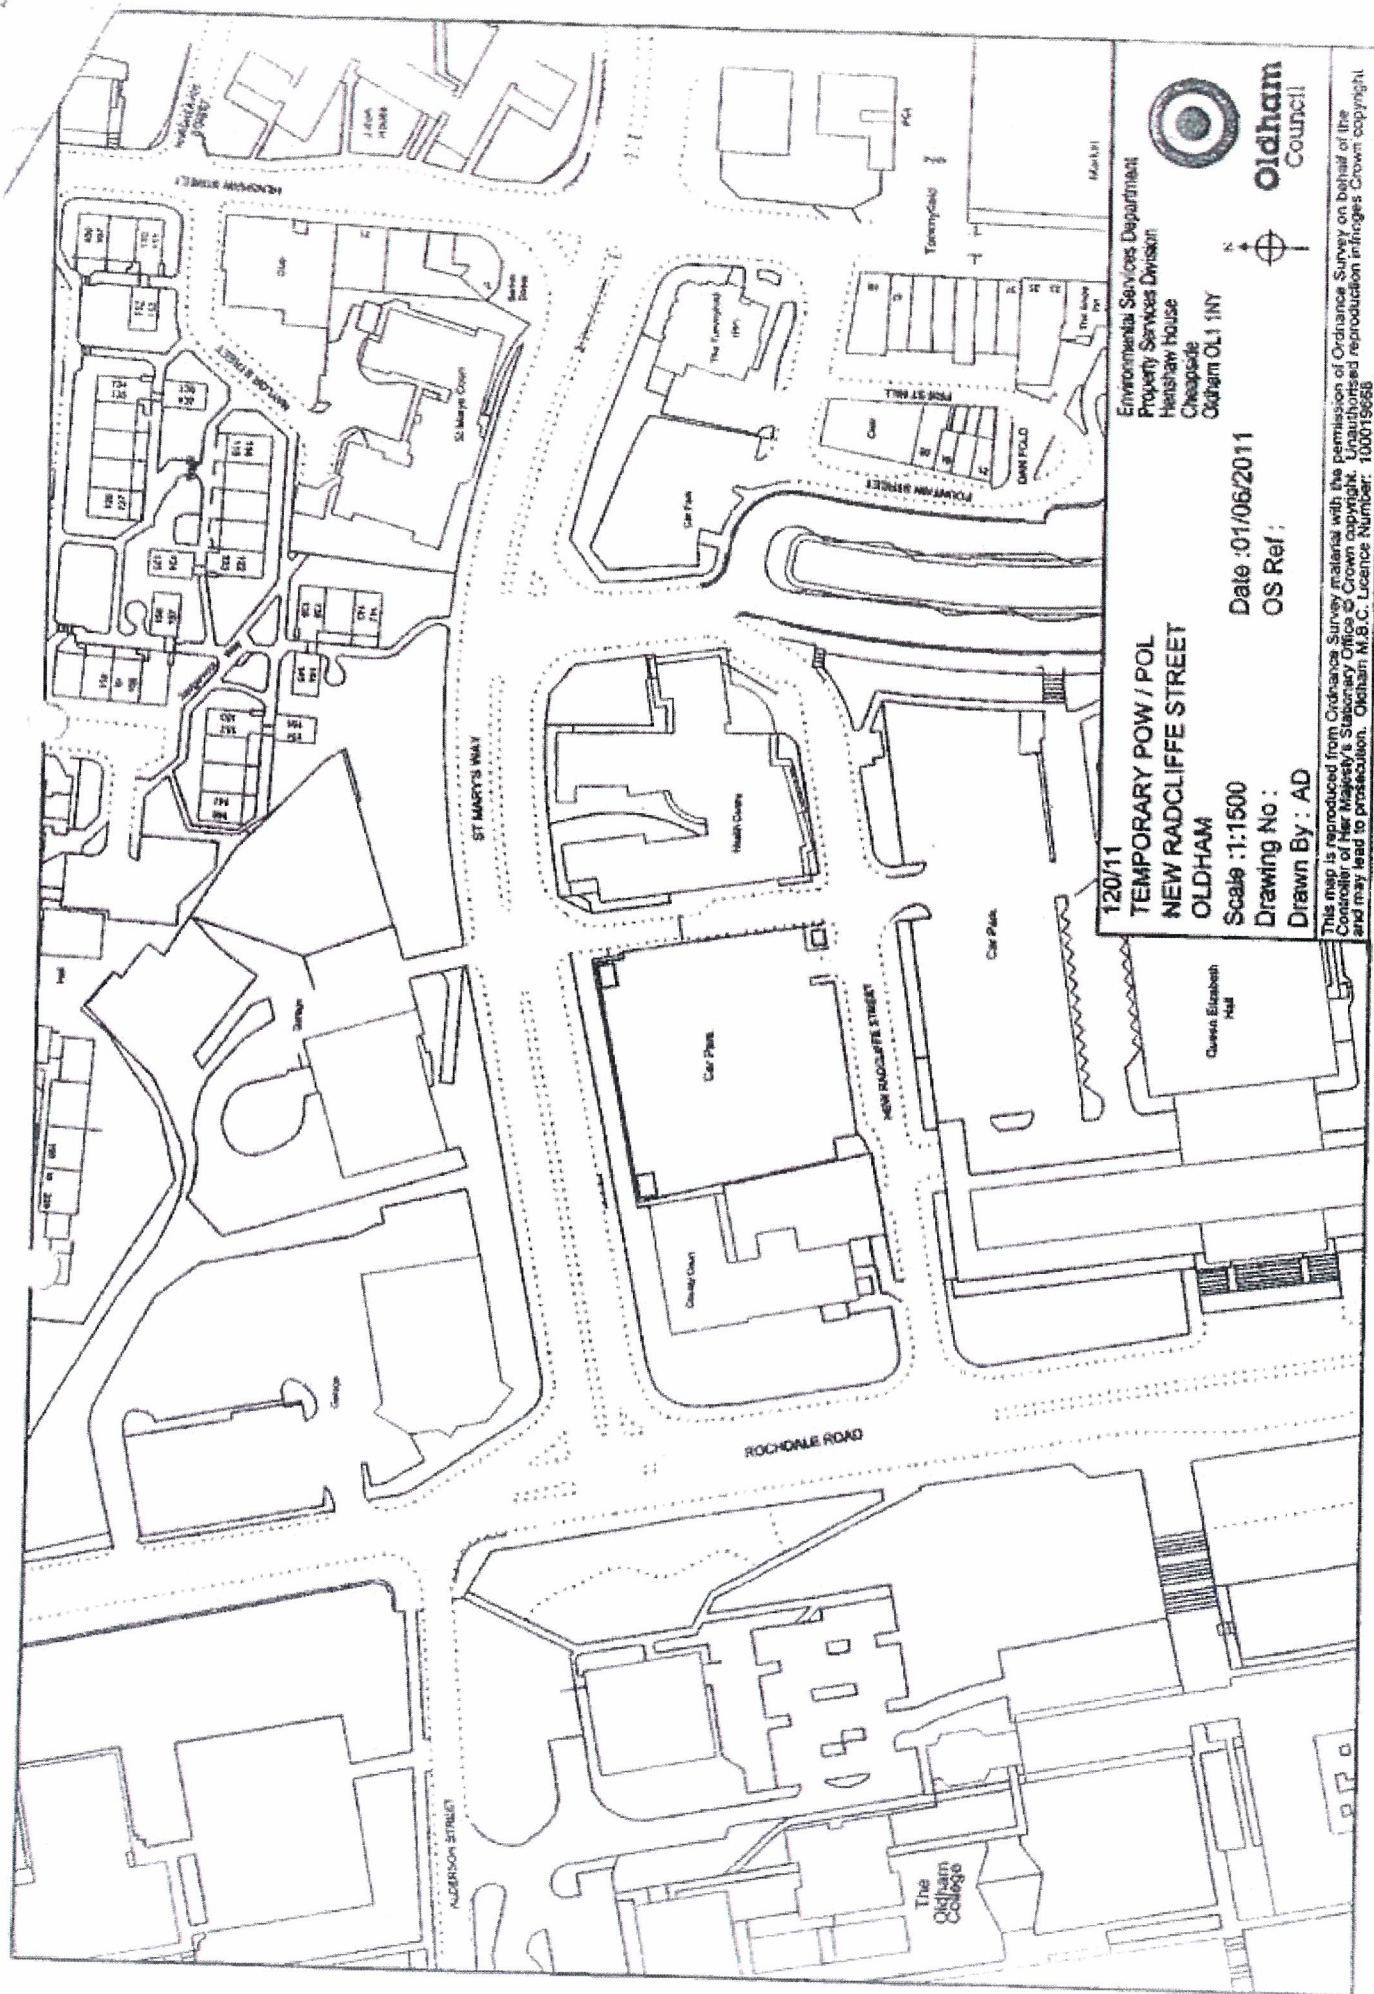

120/11

TEMPORARY POW / POL

NEW RADCLIFFE STREET

OLDHAM

Scale : 1:1500

Drawing No :

Drawn By : AD

Date : 01/06/2011

OS Ref :

Environmental Services Department
 Property Services Division
 Hetham House
 Cheapside
 Oldham OL1 1NY

Oldham
Council

This map is reproduced from Ordnance Survey material with the permission of Ordnance Survey on behalf of the Controller of Her Majesty's Stationary Office © Crown copyright. Unauthorised reproduction infringes Crown copyright and may lead to prosecution. Oldham M.B.C. Licence Number: 100019656

OLDHAM BOROUGH COUNCIL

THE OLDHAM - NEW RADCLIFFE STREET, OLDHAM
TEMPORARY PROHIBITION OF WAITING AND LOADING ORDER 2011

The Oldham Borough Council on 12th September 2011 made a Temporary Order under the Road Traffic Regulation Act 1984, as amended, the effect of which is to prohibit vehicles from waiting or loading at any time on that part of New Radcliffe Street, Oldham from its junction with Rochdale Road for a distance of 177 metres in a generally easterly direction and the unnamed highway running north/south between New Radcliffe Street/St Mary's Way (excluding drop off areas).

There are no exemptions for disabled badge holders.

The Order is to be made to remove obstructive parking and will be in force for a maximum period of 18 months from 14th September 2011.

A copy of the Order may be examined at my office between the hours of 8.40am and 5.00pm on Mondays to Fridays (Room 456, Telephone 0161 770 3019 Ref: TF1 181/11A).

Dated this 13th day of September 2011

Paul Entwistle
Borough Solicitor
Civic Centre
West Street
Oldham
OL1 1UL