

48

OLDHAM BOROUGH COUNCIL

ROAD TRAFFIC REGULATION ACT 1984

THE OLDHAM – HULME KINDERGARTEN
PROHIBITION OF STOPPING ORDER 2012

oldham

The Oldham Borough Council have today made an Order under the Road Traffic Regulation Act 1984, as amended, the effect of which is to Prohibit Stopping between the hours 8am to 5pm Monday to Friday on Newport Street and Wellington Road on the school entrance markings of Oldham Hulme Kindergarten.

The Order will come into operation on 6th February 2012

Approximate exemptions will be included in the Order.

A copy of the Order and a map showing the lengths of roads referred to and a copy of the Council's statement of reasons may be examined at my office between the hours of 8.40am and 5.00pm on Mondays to Fridays (Civic Reception Reception, Civic Centre, West Street, Oldham, Telephone 0161 770 4836 Ref: LJM/TO18/11).

If you wish to question the validity of the Order or any provision contained in it on the grounds that it is not within the powers conferred by the Road Traffic Regulation Act 1984, as amended, or on the grounds that any requirement of that Act or of any instrument made under it has not been complied with in relation to the Order, you may within 6 weeks from the date hereof apply to the High Court for the purpose.

Dated 6th February 2012

Paul Entwistle
Borough Solicitor
Oldham Council

14/3.

OLDHAM BOROUGH COUNCIL

THE OLDHAM - HULME KINDERGARTEN PROHIBITION OF STOPPING ORDER 2012

The Oldham Borough Council in exercise of its powers under Sections 1(1), 2(1), 2(2) and 4(2) of the Road Traffic Regulation Act 1984, as amended, ("the Act") and of all other enabling powers, and after consultation with the Chief Officer of Police in accordance with Part III of Schedule 9 to the Act hereby makes the following Order:-

1. This Order shall come into operation on 6th February 2012 and may be cited as the Oldham – Hulme Kindergarten Prohibition of Stopping Order 2012
2. Save as provided in Article 3 no person shall, except upon the direction or with the permission of a police constable in uniform or of a traffic warden, cause or permit any vehicle to stop during the times specified in the Schedule below in any of the sides or lengths of roads specified in the said Schedule to this Order.
3. (1) Nothing in Article 2 shall render it unlawful to cause or permit any vehicle to stop in any of the sides or lengths of roads referred to therein for so long as may be necessary to enable:-
 - (a) the vehicle, if it cannot conveniently be used for such purpose in any other road, to be used in connection with any of the following operations, namely:-
 - (i) building or demolition operations;
 - (ii) the removal of any obstruction to traffic;
 - (iii) the maintenance, improvement or reconstruction of the lengths of roads or any other adjacent length of road;
 - (iv) the laying, erection, alteration or repair in, or in land adjacent to, the length of road of any sewer or of any main, pipe or apparatus for the supply of gas, water or electricity or of any telecommunicatic apparatus as defined in Schedule 2 to the Telecommunications Act 1984;
 - (b) the vehicle, if it cannot conveniently be used for such purpose in any other road, to be used in the service of a local authority or a water authority in pursuance of statutory powers or duties;
 - (c) the vehicle to be used for fire brigade, ambulance or police purposes.
4. The prohibition and restriction imposed by this Order shall be in addition to and not in derogation from any restriction or requirement imposed by any regulations made or having effect as if made under the Act or by or under any other enactment.

SCHEDULE

48

Mandatory School Keep Clear Markings

Length of Road

Duration

Exemptions


Newport Street and Wellington Road on the school entrance markings of Hulme Kindergarten

Mon - Fri
8am to 5pm

B1, B3, B4,
C & E


THE COMMON SEAL of
THE OLDHAM BOROUGH
COUNCIL was hereunto
affixed
in the presence of:-

)
)
)
)
)

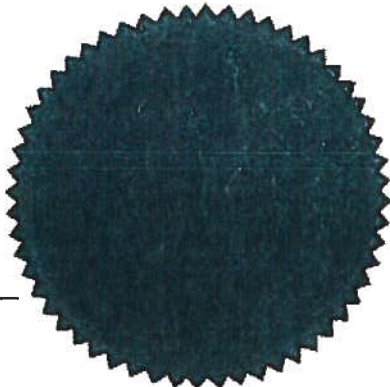

William Bena

Number in Seal Box
4298/12

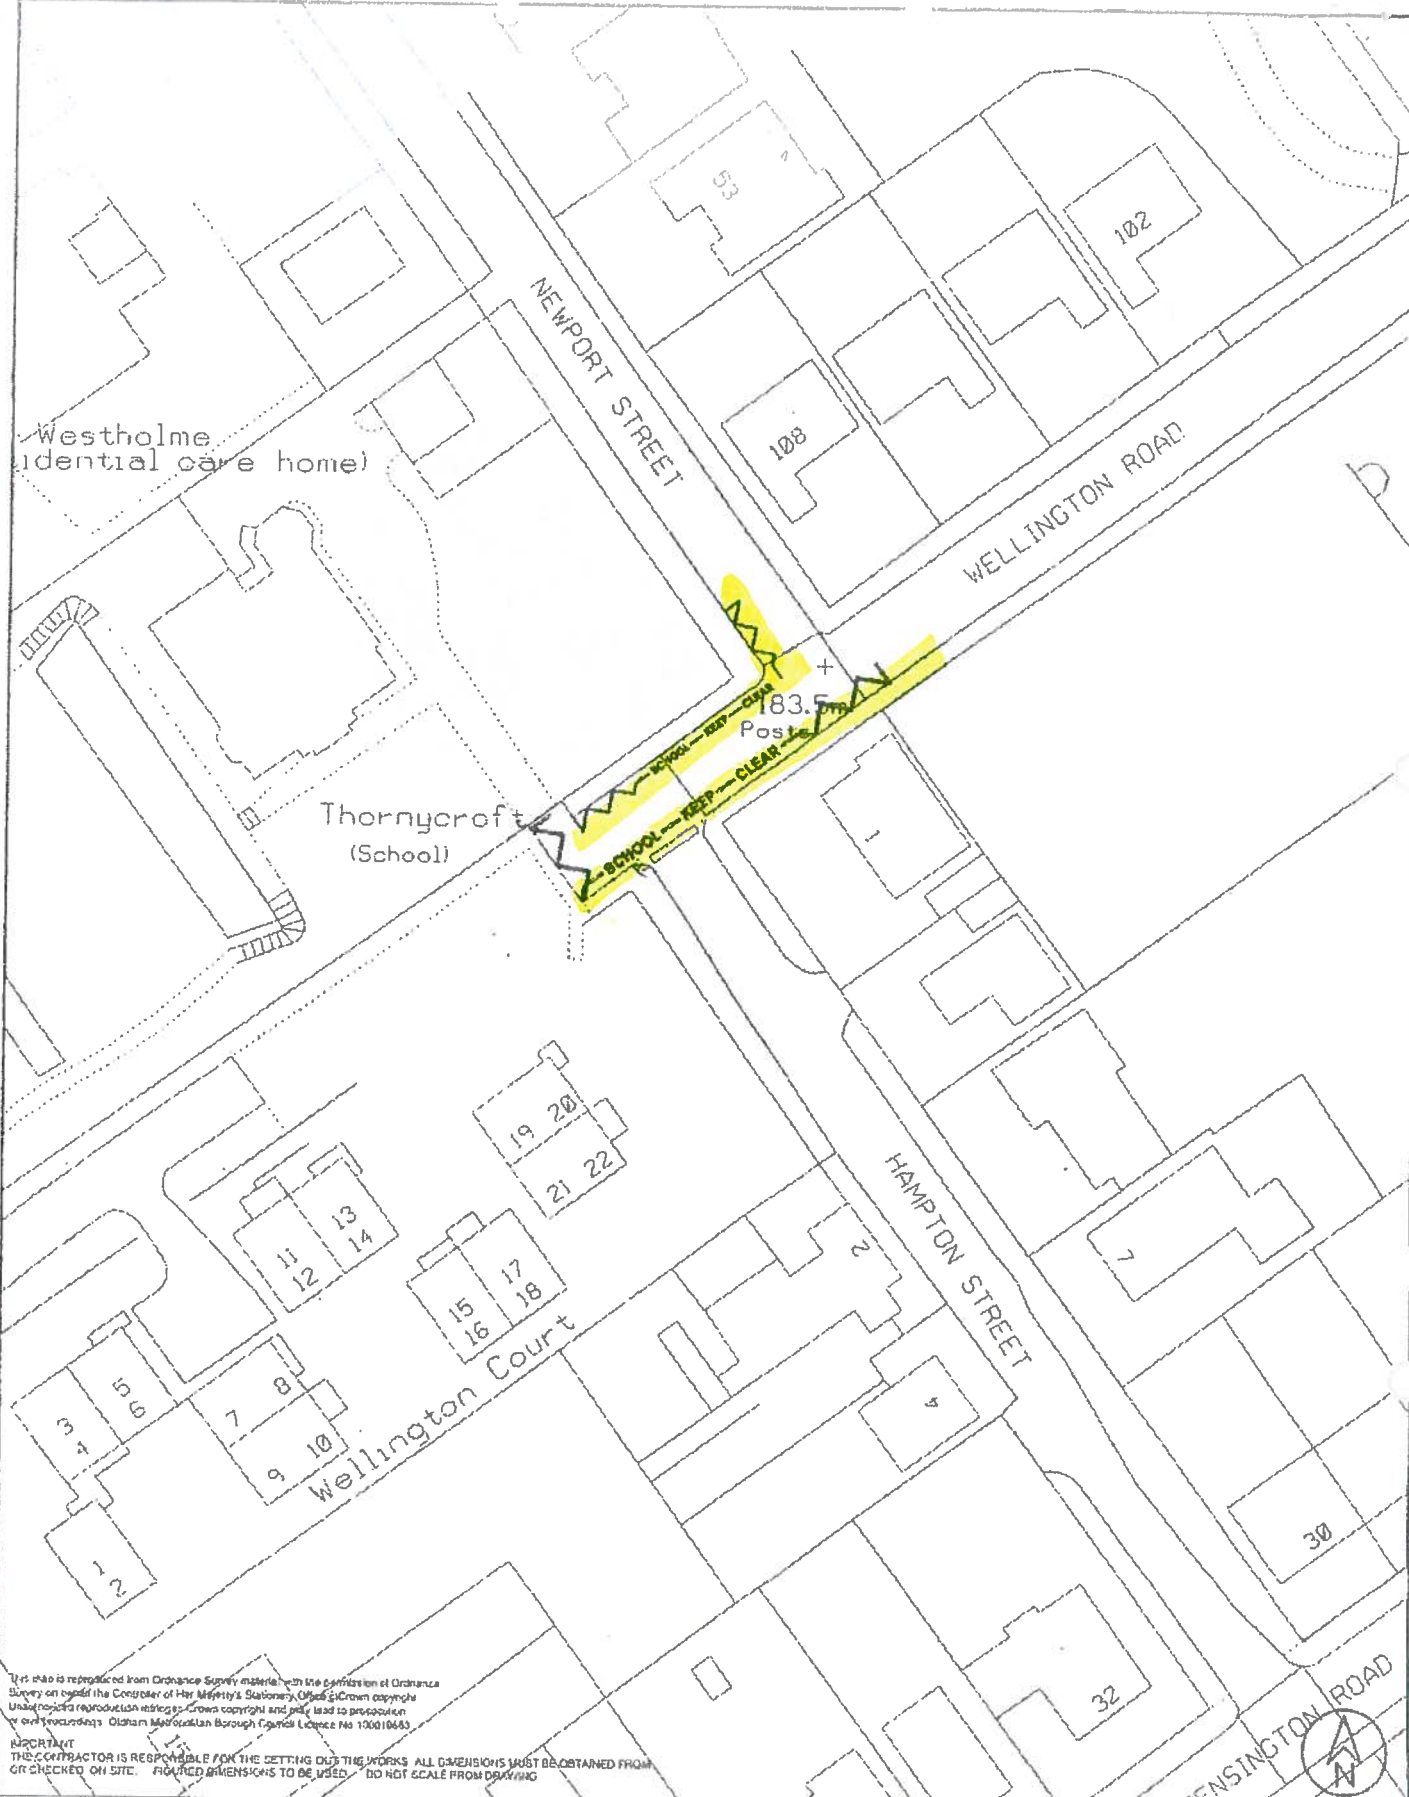

This plan is reproduced from Ordnance Survey material with the permission of Ordnance Survey on behalf of the Controller of Her Majesty's Stationery Office. Crown copyright. Unauthorised reproduction is illegal. Crown copyright and permission to reproduce or otherwise use this plan is granted by Ordnance Survey under licence No. 100018463.

IMPORTANT
THE CONTRACTOR IS RESPONSIBLE FOR THE SETTING OUT THE WORKS. ALL DIMENSIONS MUST BE OBTAINED FROM OR CHECKED ON SITE. ROUND DIMENSIONS TO BE USED. DO NOT SCALE FROM DRAWING.



HIGHWAYS & ENGINEERING
Hanshaw House, Cheapside, Oldham OL1 1NY

Client
Project

Proposed Mandatory School Entrance Markings
Hulme Kindergarten School,
Wellington Road/Hampton Street, Oldham
File Ref. TM3/738

Key
Mandatory School Entrance Markings

Drawn by	JW	Date	5/11	Purpose of issue	Scale	1:500
Checked by	SR	Date	5/11	Drawing No.		
Approved by	SF	Date	5/11			

47/A3/1260/1