

OLDHAM BOROUGH COUNCIL

ROAD TRAFFIC REGULATION ACT 1984

THE OLDHAM - OLDHAM AREA CONSOLIDATION ORDER

AMENDMENT NO 93 ORDER 2012

The Oldham Borough Council in exercise of its powers under Sections 1(1), 2(1), 2(2) and 4(2) of the Road Traffic Regulation Act 1984, as amended, ("the Act") and Part IV of Schedule 9 to the Act and of all other enabling powers, and after consultation with the Chief Officer of Police in accordance with Part III of Schedule 9 to the Act hereby makes the following Order:-

1. This Order shall come into operation on 6th February 2012 and may be cited as the Oldham - Oldham Area Consolidation Order Amendment No Order 2012.
2. The Oldham - Oldham Area Consolidation Order 2003 (which Order is hereinafter referred to as the "Principal Order") shall have effect as though the waiting restrictions detailed in the schedule hereto are included in the Principal Order at Part 1 Schedule 1 from the date hereof
3. This Order shall be construed as one with the Principal Order.

SCHEDULE

Items to be included in the Principal Order


Column 1	Column 2	Column 3	Column 4	Column 5
Item No.	Length of Road	Duration	Exemptions	No Loading
✓	<u>Larch Street</u> (north west side) from a point 10m metres south west of its junction with Tetlow Street for a distance of 55 metres in a south westerly direction	At any time	A, B1, B3, B4, C, E, K3	
✓	<u>Larch Street</u> (south west side) from a point 10 metres south west of its junction with Tetlow Street for a distance of 65 metres in a south westerly direction	At any time	A, B1, B3, B4, C, E, K3	

THE COMMON SEAL of THE OLDHAM BOROUGH COUNCIL

was hereunto affixed
in the presence of:-


My

Cristian Rose

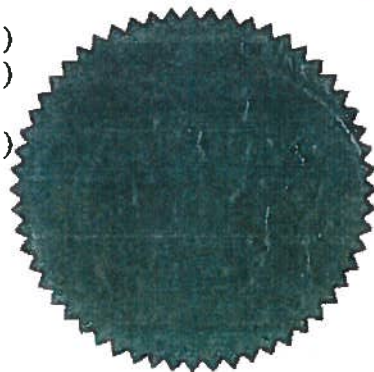

Seal in Seal Box

4299/12

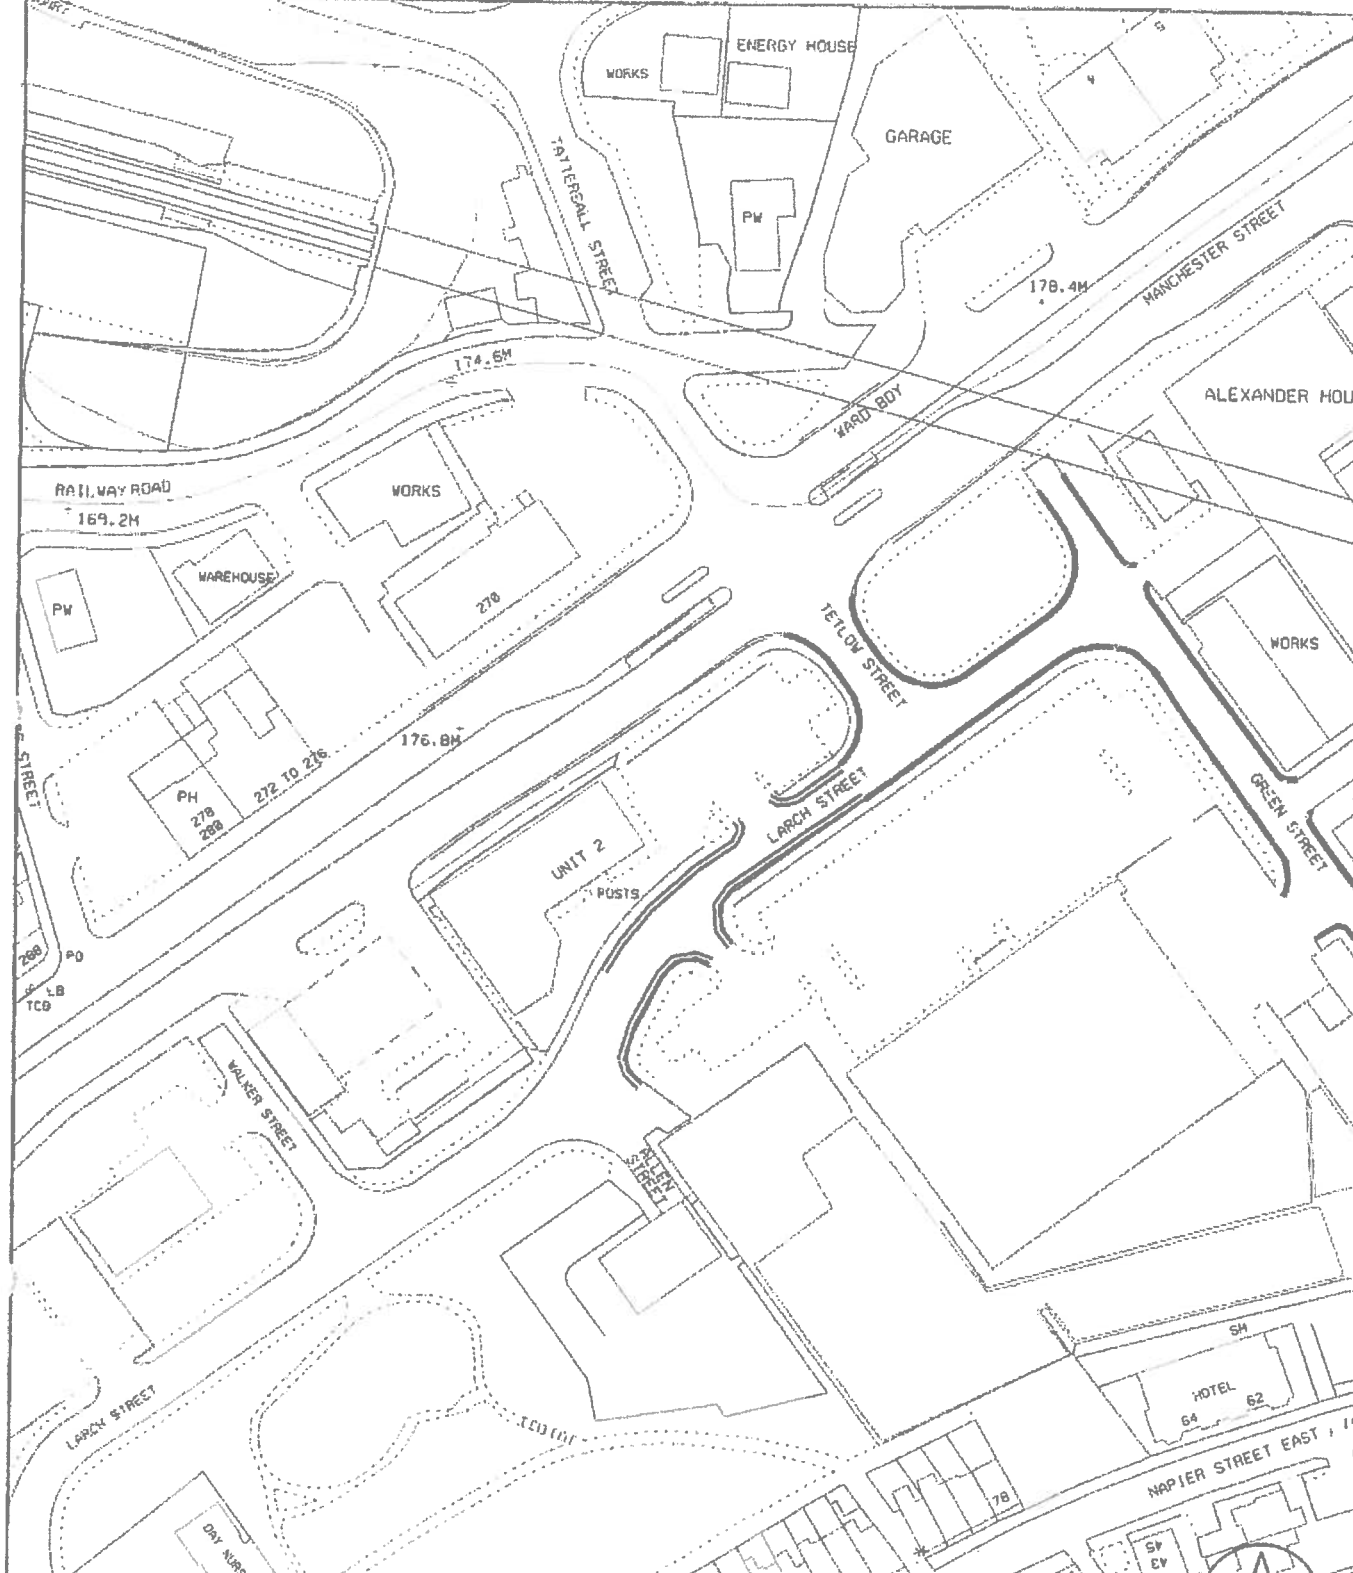

This map is reproduced from Ordnance Survey material with the permission of Ordnance Survey on behalf of the Controller of Her Majesty's Stationery Office. Crown copyright. Unauthorised reproduction infringes Crown copyright and may lead to prosecution or civil proceedings. Oldham Metropolitan Borough Council Licence No 103019666.

	Client		Title	
	Project		Key	
HIGHWAYS & ENGINEERING Henschaw House, Cheapside, Oldham OL1 1NY	Proposed Prohibition of Waiting Larch Street, Oldham TM3/711		Existing Restrictions Proposed Prohibition of Waiting No Waiting At Any Time	
	Drawn by JW	Date 12/09	Purpose of Issue	Drawing No. 47/A4/1233/1
	Checked by RW	Date 12/09	Scale 1:1250	Rev.
	Approved by DTG	Date 12/09		