

OLDHAM BOROUGH COUNCIL

To 13/10

ROAD TRAFFIC REGULATION ACT 1984

**THE OLDHAM - ROYTON AREA CONSOLIDATION ORDER
AMENDMENT NO 22 ORDER 2012**

The Oldham Borough Council in exercise of its powers under Sections 1(1), 2(1), 2(2) and 4(2) of the Road Traffic Regulation Act 1984, as amended, ("the Act") and Part IV of Schedule 9 to the Act and of all other enabling powers, and after consultation with the Chief Officer of Police in accordance with Part III of Schedule 9 to the Act hereby makes the following Order:-

1. This Order shall come into operation on 23rd January 2012 and may be cited as the Oldham – Royton Area Consolidation Order Amendment No 22 Order 2012
2. The Oldham – Royton Area Consolidation Order 2003 (which Order is hereinafter referred to as the "Principal Order") shall have effect as though the waiting restrictions detailed in the Schedule hereto are included in the Principal Order at Part 1 Schedule 1 from the date hereof
3. This Order shall be construed as one with the Principal Order.

SCHEDULE
Items to be included in the Principal Order


Column 1	Column 2	Column 3	Column 4	Column 5
Item No.	Length of Road	Duration	Exemptions	No Loading
	<u>Un-named access road off Radcliffe Street (car park entrance)(east side)</u> From its junction with Radcliffe Street for a distance of 45 metres in a south easterly direction	At any time	A, B1, B3, B4, C, E	
	<u>Un-named access road off Radcliffe Street (car park entrance)(west side)</u> From its junction with Radcliffe Street for a distance of 28 metres in a south easterly direction	At any time	A, B1, B3, B4, C, E	
	<u>Un-named access road off Radcliffe Street (car park exit)(east side)</u> From its junction with Radcliffe Street for a distance of 26 metres in a south easterly direction	At any time	A, B1, B3, B4, C, E	
	<u>Un-named access road off Radcliffe Street (car park entrance)(west side)</u> From its junction with Radcliffe Street for a distance of 27 metres in a south easterly direction	At any time	A, B1, B3, B4, C, E	

THE COMMON SEAL of)
OLDHAM BOROUGH COUNCIL)
was hereunto affixed in the presence of:-)

Alan Evans

ALAN EVANS

Number in Seal Book
4270/12

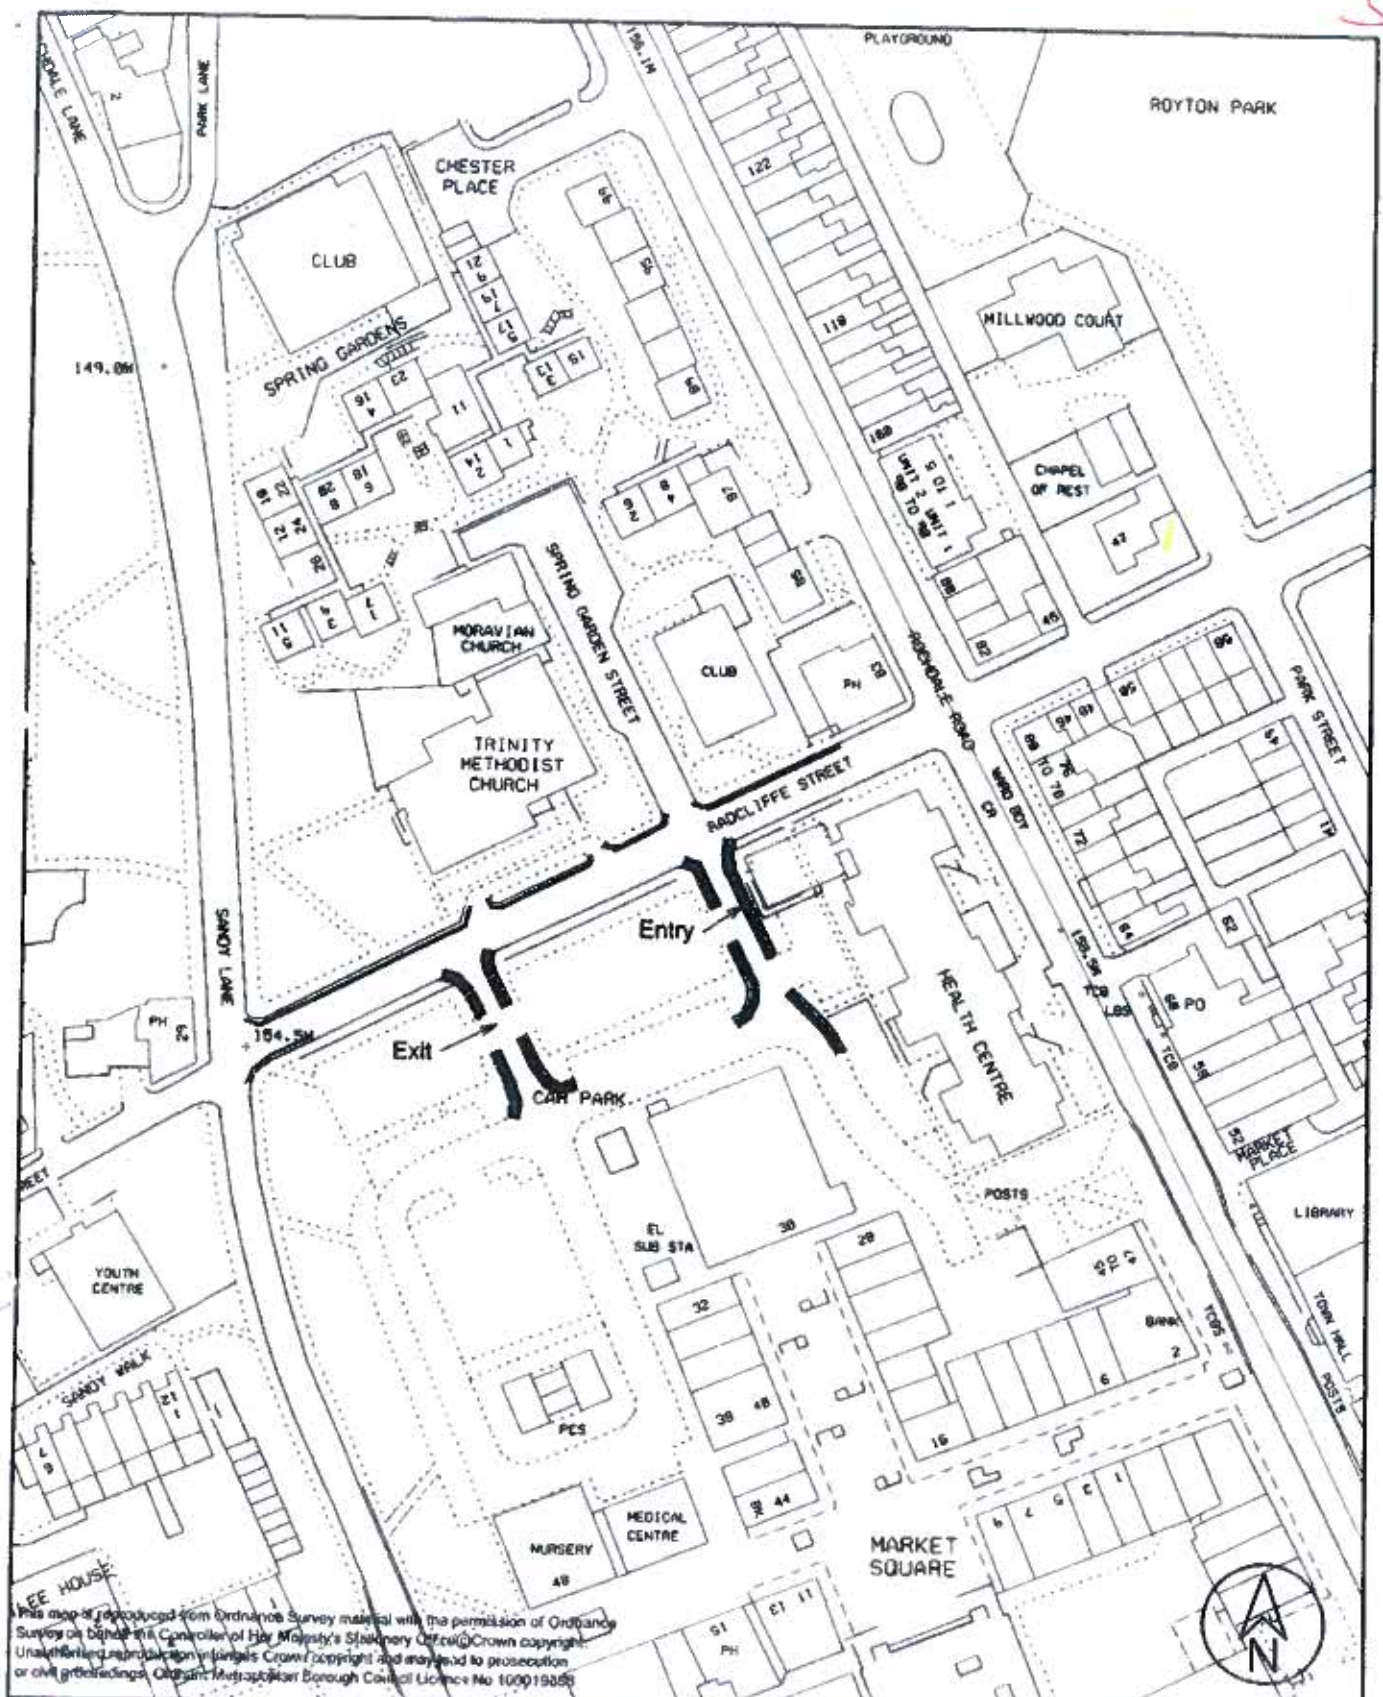

This map is reproduced from Ordnance Survey material with the permission of Ordnance Survey on behalf of the Controller of Her Majesty's Stationery Office. Crown copyright. Unauthorised reproduction infringes Crown Copyright and may lead to prosecution or civil proceedings. Ordnance Survey for Borough Council Licence No 100019885

	Client Project Proposed Prohibition of Waiting Radcliffe Street, Royton - Entrance and Exit to Car Park TM3/697		Title Proposed 'No Waiting At Any Time' Existing Waiting Restrictions		
	Drawn by JW	Date 9/09	Purpose of Issue SURVEY		
HIGHWAYS & ENGINEERING Hershaw House, Chesapside, Oldham OL1 1NY	Checked by RW	Date 9/09	Scale 1:1250	Drawing No 47/A4/1221/1	Rev
	Approved by DTG	Date 9/09			