

OLDHAM BOROUGH COUNCIL

ROAD TRAFFIC REGULATION ACT 1984

THE OLDHAM - CHADDERTON AREA CONSOLIDATION ORDER
AMENDMENT NO 30 ORDER 2012

The Oldham Borough Council in exercise of its powers under Sections 1(1), 2(1), 2(2) and 4(2) of the Road Traffic Regulation Act 1984, as amended, ("the Act") and Part IV of Schedule 9 to the Act and of all other enabling powers, and after consultation with the Chief Officer of Police in accordance with Part III of Schedule 9 to the Act hereby makes the following Order:-

1. This Order shall come into operation on 10th September 2012 and may be cited as the Oldham – Chadderton Area Consolidation Order Prohibition of Waiting Amendment No 30 Order 2012.
2. The Oldham – Chadderton Area Consolidation Order 2003 (which Order is hereinafter referred to as the "Principal Order") shall have effect as though the "at any time " waiting restrictions detailed in the Schedule below are included in the Principal Order at Part 1 from the date hereof.
3. This Order shall be construed as one with the Principal Order.

SCHEDULE

Items to be included in the Principal Order

Column 1	Column 2	Column 3	Column 4	Column 5
Item No.	Length of Road	Duration	Exemptions	No Loading
	<p>✓ <u>Denton Lane</u> (south east side) Extending from a point 15 metres south west of Grampian Close to a point 20 metres north east of Grampian Close</p> <p>✓ <u>Grampian Close</u> (both sides) Extending from its junction with Denton Lane for a distance of 10 metres in a south westerly direction</p>	<p>At any time</p> <p>At any time</p>	<p>A, B1, B3, B4, C, E, K3</p> <p>A, B1, B3, B4, C, E, K3</p>	<p></p> <p>4745/12</p>


THE COMMON SEAL of THE
OLDHAM BOROUGH COUNCIL

was hereunto affixed
in the presence of:-



of:- Alan Evans
ALAN EVANS


\\home\hrom\LEGLM0\trial\Combined\@dham various\

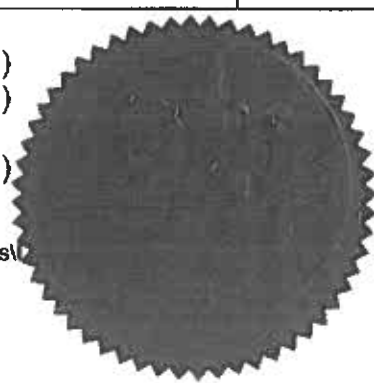GROUP SOLICITOR



This map is reproduced from Ordnance Survey material with the permission of Ordnance Survey on behalf of the Controller of Her Majesty's Stationery Office. Crown copyright and may lead to prosecution or civil proceedings. Ordnance Survey material is reproduced by permission of the Controller of Her Majesty's Stationery Office. Licence No. 1000175683

 Unitypartnership		HIGHWAYS & ENGINEERING Hendler House, Chadderton, Oldham OL1 1HY	
Project Denton Lane/Grampian Close, Chadderton Proposed No Waiting at Any Time File Ref: TMS/750		Drawn by JW 9/11	
Checked by SR 9/11		Date 9/11	
Approved by SF 9/11		Scale 1:500	
Key  No Waiting at Any Time		Drawing No. 47/A4/1272/1	

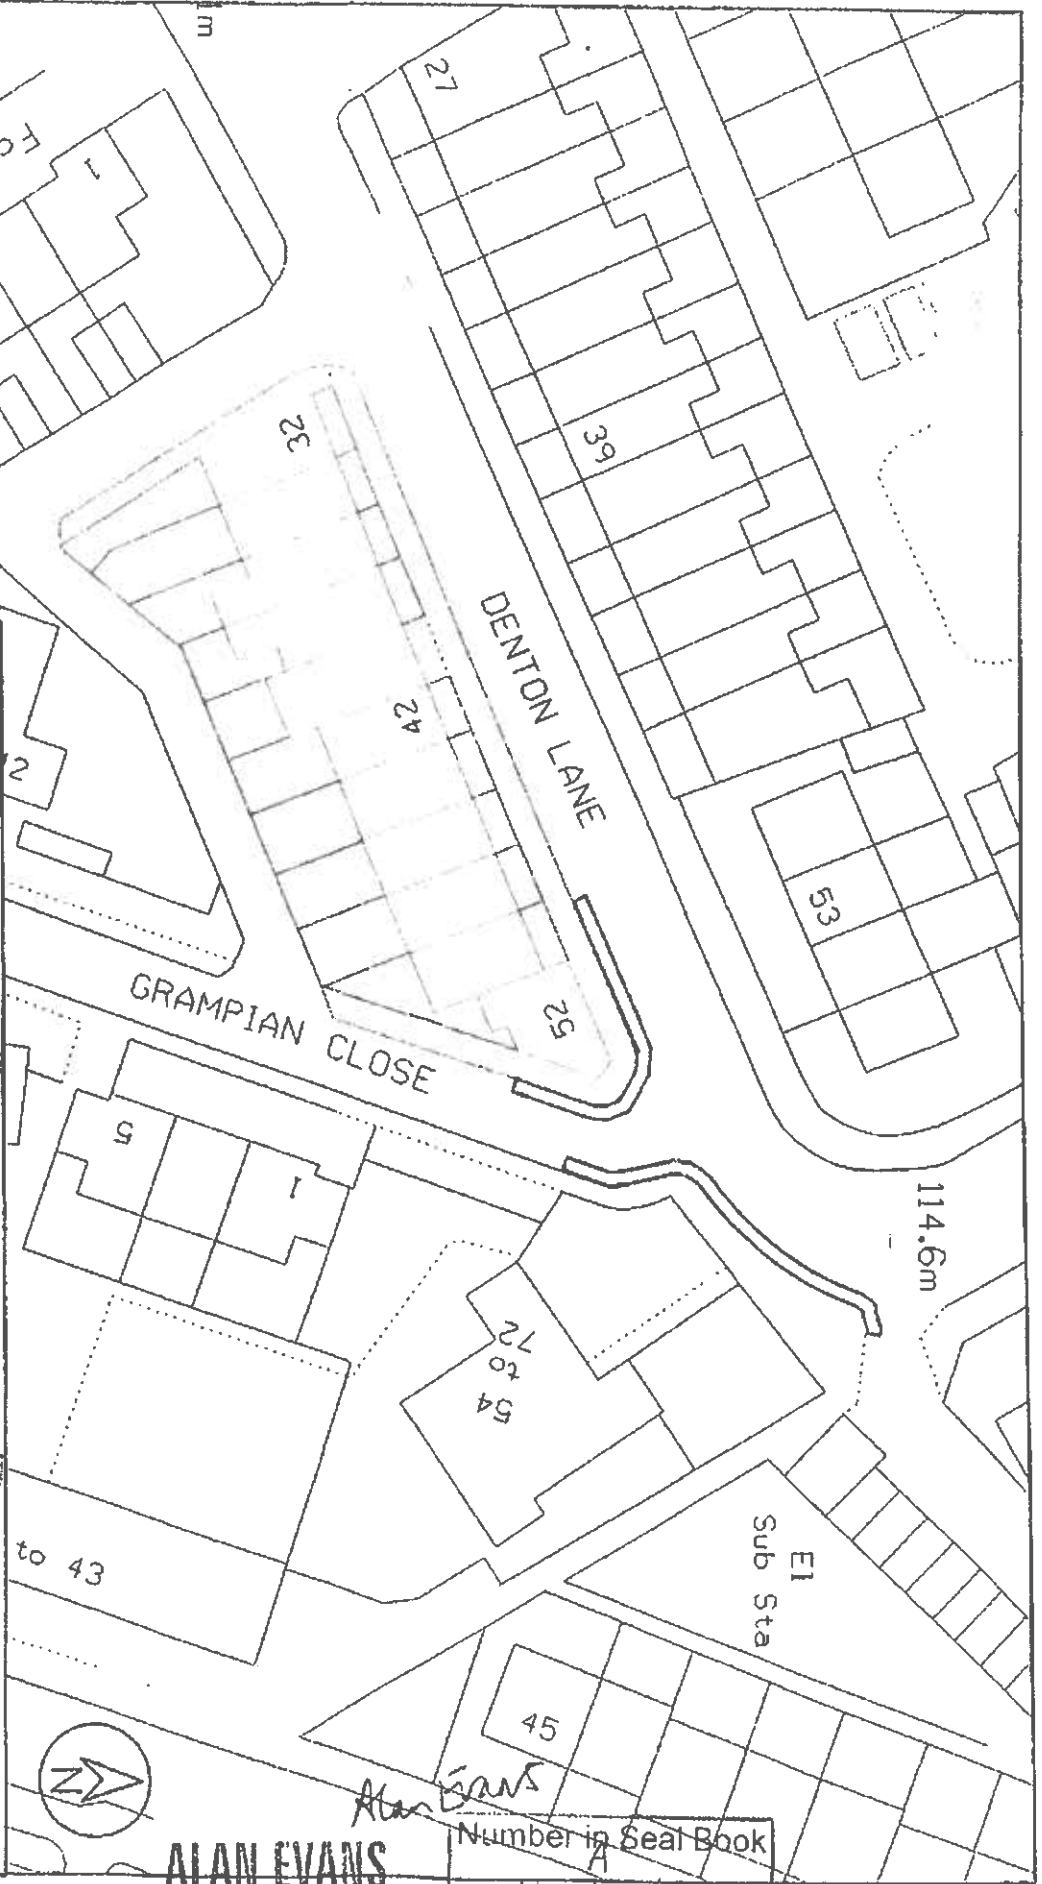

ALAN EVANS
GROUP SOLICITOR

Alan Evans

Number in Seal Book
 4745/12

OLDHAM BOROUGH COUNCIL

ROAD TRAFFIC REGULATION ACT 1984

**THE OLDHAM – DENTON LANE/GRAMPIAN CLOSE CHADDERTON PROHIBITION OF
WAITING ORDER 2012**

The Oldham Borough Council, on 10th September 2012 made an Order under the Road Traffic Regulation Act 1984, as amended, the effect of which is to introduce "at any time" waiting restrictions on the south east side of Denton Lane extending from a point 15 metres south west of Grampian Close to a point 20 metres north east of Grampian Close and on both sides of Grampian Close extending from its junction with Denton Lane for a distance of 10 metres in a south westerly direction

The Order will come into operation on 10th September 2012

A copy of the Order and map showing the lengths of road referred to and a copy of the Council's statement of reasons may be examined at my office between the hours of 8.40am and 5.00pm Mondays to Fridays (Civic Entrance), Civic Centre, West Street, Oldham, Telephone 0161 770 4836 Ref: LJM/TO1/12.

If you wish to question the validity of the Order or any provision contained in them on the grounds that it is not within the powers conferred by the Road Traffic Regulation Act 1984, as amended, or on the grounds that any requirement of that Act or any instrument made under it has not been complied with in relation to the Order, you may within 6 weeks from the date hereof apply to the High Court for the purpose.

Dated 10th September 2012

Paul Entwistle
Borough Solicitor
Oldham Council