

OLDHAM BOROUGH COUNCIL

ROAD TRAFFIC REGULATION ACT 1984

**THE OLDHAM - CROMPTON AREA CONSOLIDATION ORDER
AMENDMENT NO 34 ORDER 2012**

The Oldham Borough Council in exercise of its powers under Sections 1(1), 2(1), 2(2) and 4(2) of the Road Traffic Regulation Act 1984, as amended, ("the Act") and Part IV of Schedule 9 to the Act and of all other enabling powers, and after consultation with the Chief Officer of Police in accordance with Part III of Schedule 9 to the Act hereby makes the following Order:-

1. This Order shall come into operation on 29 October 2012 and may be cited as the Oldham – Crompton Area Consolidation Order Amendment Number 34 Order 2012.
2. The Oldham – Crompton Area Consolidation Order 2003 (which Order is hereinafter referred to as the "Principal Order") shall have effect as though the items detailed in the Schedule below are included in the Principal Order at Part II Schedule 3b
3. This Order shall be construed as one with the Principal Order.

SCHEDULE

Items to be included in the Principal Order at Part II Schedule 3b

Column 1	Column 2	Column 3	Column 4
Item No	Length of Road	Permit Area	Times
	<u>Britannia Avenue</u> (both sides) For its whole length from the junction of Beal Lane in a north easterly direction	A	At any time

**THE COMMON SEAL of THE
OLDHAM BOROUGH COUNCIL**


was hereunto affixed
in the presence of:-

John Thompson



Number in Seal Book

4933/12

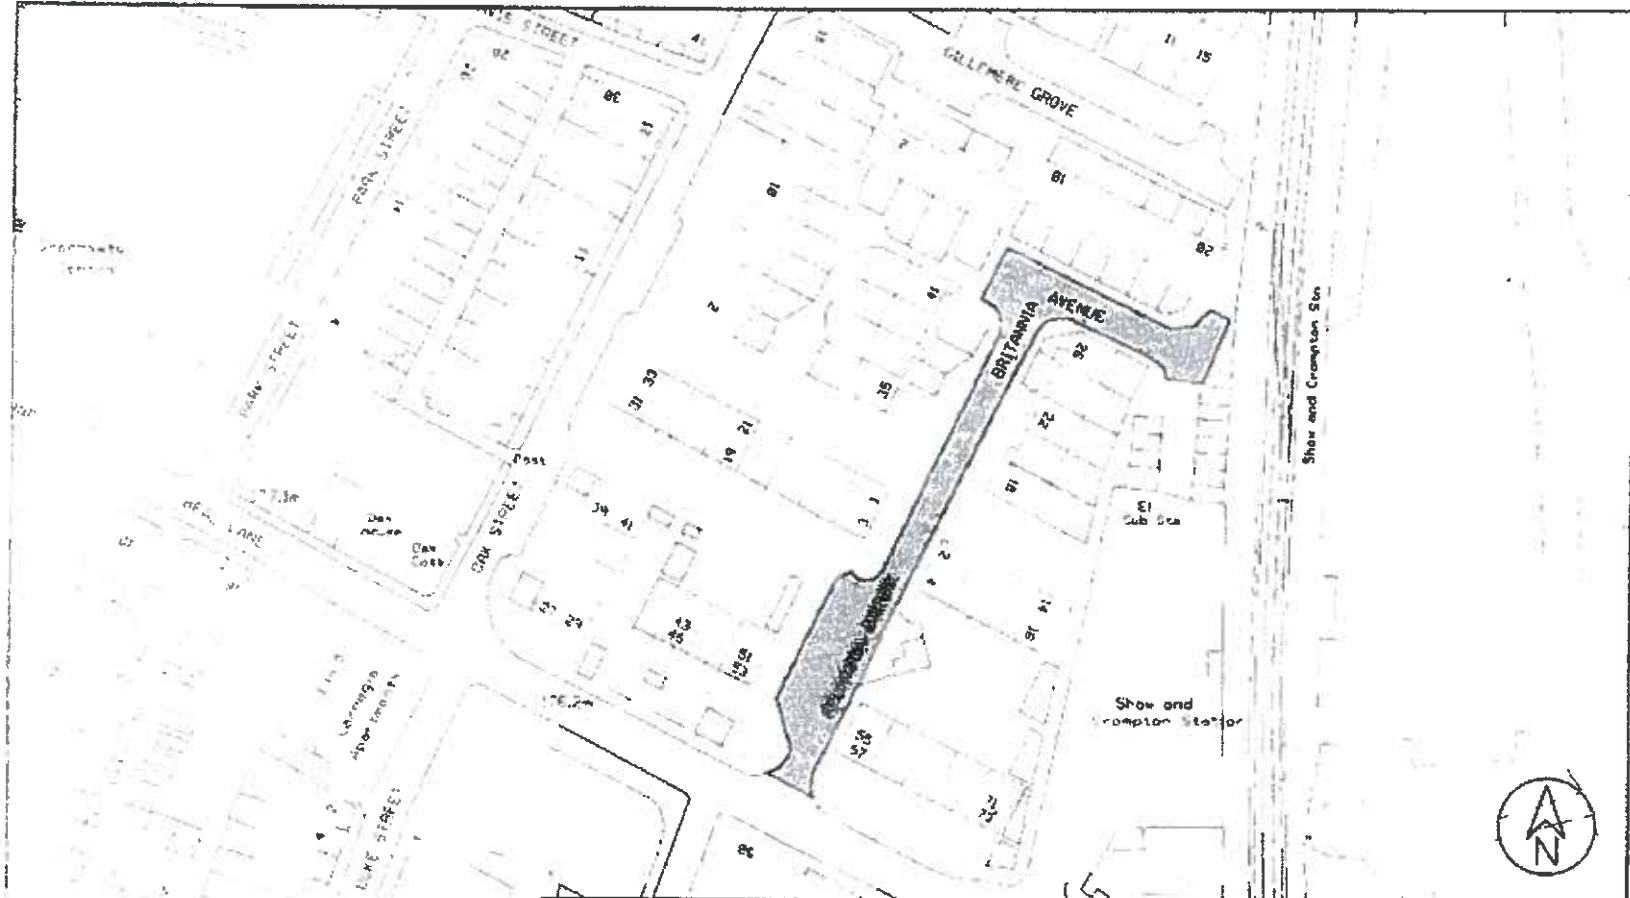

This document is intended for use as a guide only. It is not a contract. The design and construction of any scheme shown on this plan is the responsibility of the client. The client is responsible for ensuring that all necessary permissions and consents are obtained before any work is carried out. The client is also responsible for ensuring that the design and construction of any scheme shown on this plan complies with all applicable laws and regulations.

	Client		Title	
	Project		Key:	
	Proposed Residents Only Parking Britannia Avenue, Shaw		Residents Only Parking Properties Included in Scheme	
HIGHWAYS & ENGINEERING 15th Floor, 15th Floor, 15th Floor	Drawn by	Date	Purpose of issue	
	JW	4/12		
	Checked by	Date	Scale	Drawing No.
SF	4/12	1:1000	47/A4/1305/1	Rev
Approved by	Date			
SF	4/12			