

**OLDHAM METROPOLITAN BOROUGH COUNCIL / UNITY PARTNERSHIP**  
**PROPOSAL TO TEMPORARILY CONTROL TRAFFIC**  
**SECTION 14 ROAD TRAFFIC REGULATION ACT 1984**

**TEMPORARY ORDER COMMENCING:-** Saturday 24<sup>th</sup> August

**DURATION:-** 1 day from 0800 hrs to 1900 hrs

- AFFECTED ROAD(s):-**
- ✓ 1 **Woods Lane, Dobcross.** Both sides.  
From its junction with The Square, to its junction with Church Fields.
  - 2 **Platt lane, Dobcross.** Both sides.  
From its junction with Sandy Lane, to a point 5 metres west of its junction with Crib Lane.
  - ✓ 3 **Crib Lane, Dobcross.** Both sides.  
From its junction with Platt Lane, for a distance of 5 metres in a north-westerly direction.
  - ✓ 4 **Crib Fold, Dobcross.** Both sides.  
From its junction with Platt Lane, for a distance of 10 metres a northerly direction.
  - ✓ 5 **Sandy Lane, Dobcross.** Both sides.  
From its junction with Platt Lane, for a distance of 15 metres in a north-easterly direction.
  - ✓ 6 **The Square, Dobcross.** All sides of The Square.
  - ✓ 7 **Sugar Lane, Dobcross.** North-east side.  
From its junction with The Square, for a distance of 45 metres in a south-easterly direction.
  - ✓ 8 **Sugar Lane, Dobcross.** South-west / south side.  
From its junction with The Square, for a distance of 150 metres in a south-easterly and then easterly direction.

**ALTERNATIVE ROUTE:-** N/A

**REASON FOR NOTICE:-** To maintain safe unimpeded access for vehicles and pedestrians on the occasion of the Saddleworth Rushcart Festival.

**TYPE OF NOTICE AND ORDER:-** Prohibition of waiting (without disabled badge-holders exemption) which will be indicated by 'No Waiting' cones in accordance with TSRGD.

**POLICE INFORMED:-** No                      **TfGM INFORMED:-** No

**FIRE SERVICE:-** No

**WARDS AFFECTED:-** Saddleworth South

**WARD COUNCILLORS INFORMED:-**

**FURTHER INFORMATION CAN BE OBTAINED FROM:-**

Paul Wotton, Traffic Section, Unity Partnership  
Christine Willis, NSL Services Group

Tel No: 0161 770 4329

Tel No: 0161 628 9167

**DRAWING NO:-** 290/A4/100/13

**AGRESSO CODE:-** R43317 40620 A001


<b>ADVERT REQUISITION NO:</b>	N/A	<b>ADVERT PURCHASE ORDER NO:</b>	N/A
<b>DEBTORS CUST ID:</b>		<b>INV REQ NO:</b>	
		<b>DEBTORS INVOICE NO:</b>	

  
.....  
**EXECUTIVE DIRECTOR,  
ECONOMY, PLACE AND SKILLS**

**DATE: 13 August 2013**



DWG: 290/A4/100/13

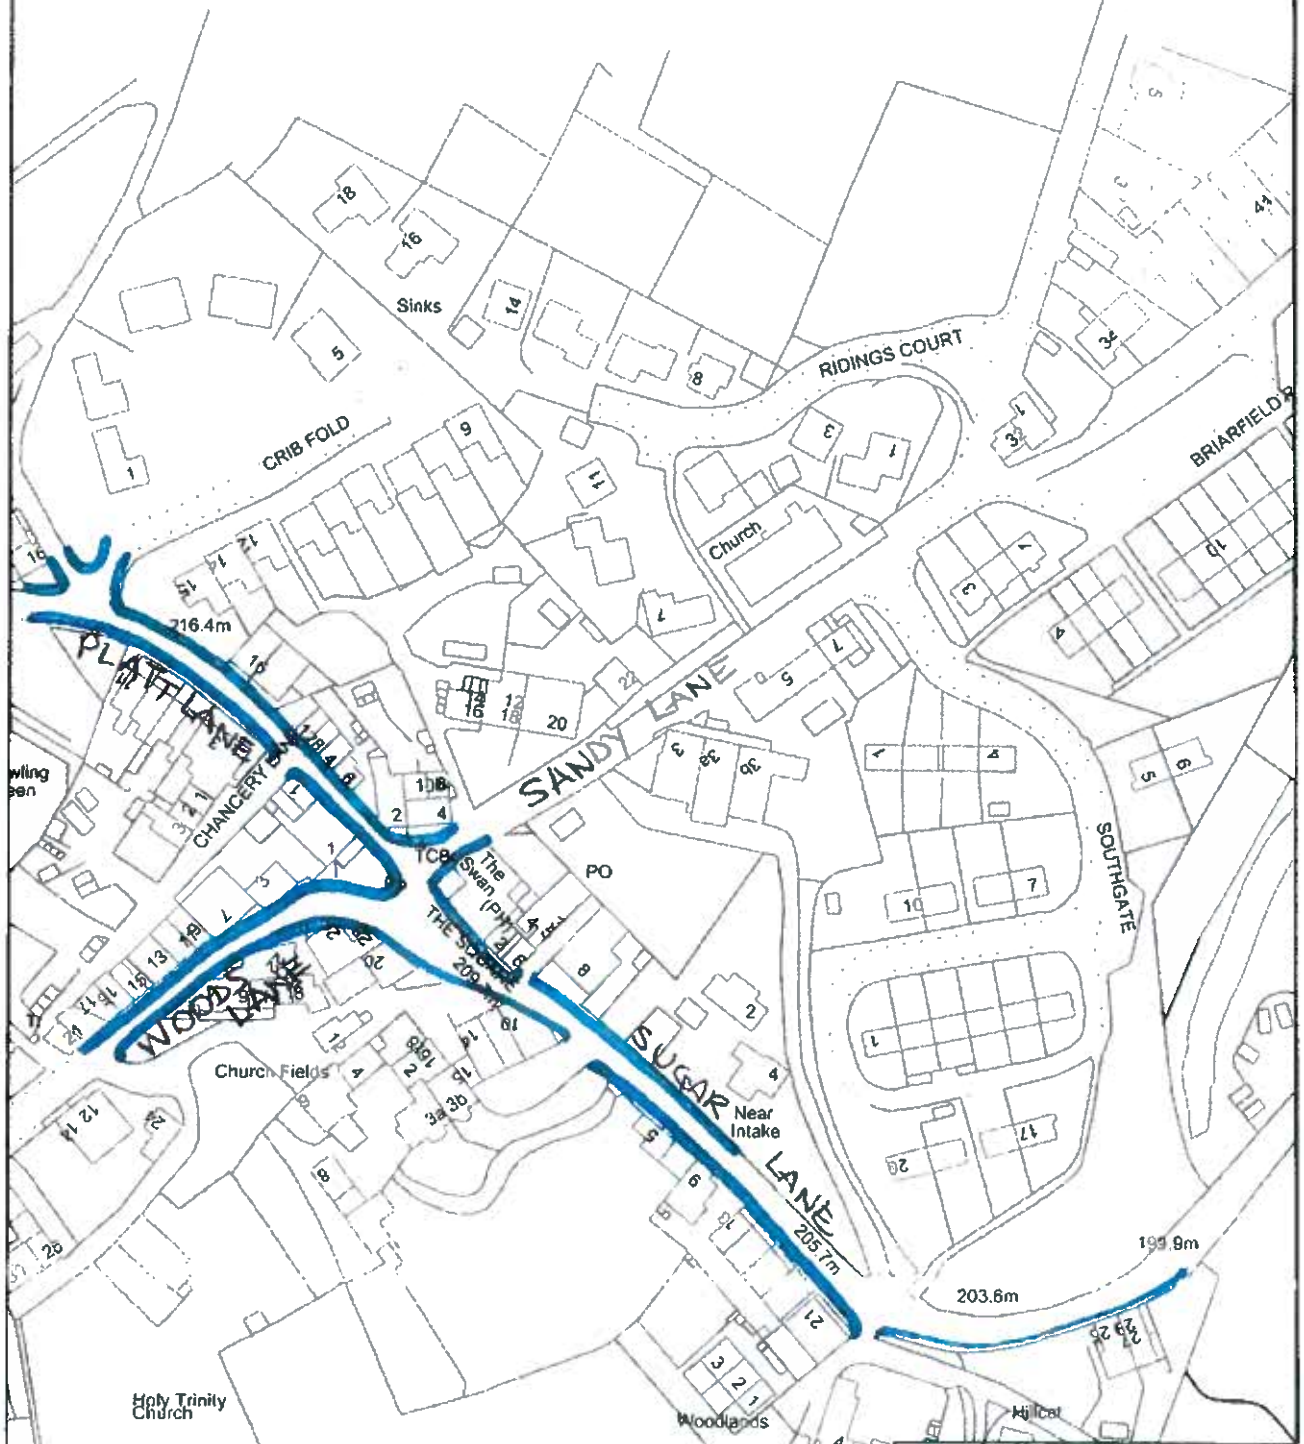

KEY:  
 PROHIBITION OF WAITING

Environmental Services Department  
Property Services Division  
Henshaw House  
Cheapside  
Oldham OL1 1NY  
Map Oldham Intranet Map  
Date 17/08/2012  
Comment  
Time 13:07:09  
Scale 1:1500



This map is reproduced from Ordnance Survey material with the permission of Ordnance Survey on behalf of the Controller of Her Majesty's Stationery Office. Crown copyright. Unauthorised reproduction in any form is prohibited and may lead to prosecution. Oldham M.B.C. Licence Number: 100010668