

OLDHAM METROPOLITAN BOROUGH COUNCIL / UNITY PARTNERSHIP
PROPOSAL TO TEMPORARILY CONTROL TRAFFIC
SECTION 14 ROAD TRAFFIC REGULATION ACT 1984

TEMPORARY ORDER COMMENCING:- Saturday 24th August 2013

DURATION:- 1 day from 0800 hrs to 1900 hrs

AFFECTED ROAD(s):-

- ✓ 1 **Wool Road, Dobcross.** North-west side.
From its junction with the access to The Wharf, to its junction with Huddersfield Road, Diggle.
- ✓ 2 **Wool Road, Dobcross.** South-east side.
From a point opposite its junction with the access to The Wharf, for a distance of 35 metres in a north-easterly direction.
- ✓ 3 **Wool Road, Dobcross.** South-east side.
From its junction with Huddersfield Road, Diggle, for a distance of 165 metres in a south-westerly direction.
- ✓ 4 **Sugar Lane, Dobcross.** Both sides.
From its junction with Wool Road, for a distance of 45 metres in a south-westerly direction.

ALTERNATIVE ROUTE:- N/A

REASON FOR NOTICE:- To maintain safe unimpeded access for vehicles and pedestrians on the occasion of the Saddleworth Rushcart Festival.

TYPE OF NOTICE AND ORDER:- Prohibition of waiting (without disabled badge-holders exemption) which will be indicated by 'No Waiting' cones in accordance with TSRGD.

POLICE INFORMED:- No **TfGM INFORMED:-** No

FIRE SERVICE:- No

WARDS AFFECTED:- Saddleworth South

WARD COUNCILLORS INFORMED:-

FURTHER INFORMATION CAN BE OBTAINED FROM:-


Paul Wotton, Traffic Section, Unity Partnership
Christine Willis, NSL Services Group

Tel No: 0161 770 4329
Tel No: 0161 628 9167

DRAWING NO:- 290/A4/101/13

AGRESSO CODE:- R43317 40620 A001

| | | | |
|------------------------|-----|---------------------------|-----|
| ADVERT REQUISITION NO: | N/A | ADVERT PURCHASE ORDER NO: | N/A |
| DEBTORS CUST ID: | | INV REQ NO: | |
| | | DEBTORS INVOICE NO: | |



 EXECUTIVE DIRECTOR,
 ECONOMY, PLACE AND SKILLS

DATE: 13 August 2013




DWG: 290/A4/101/13

KEY:



PROHIBITION OF WAITING.

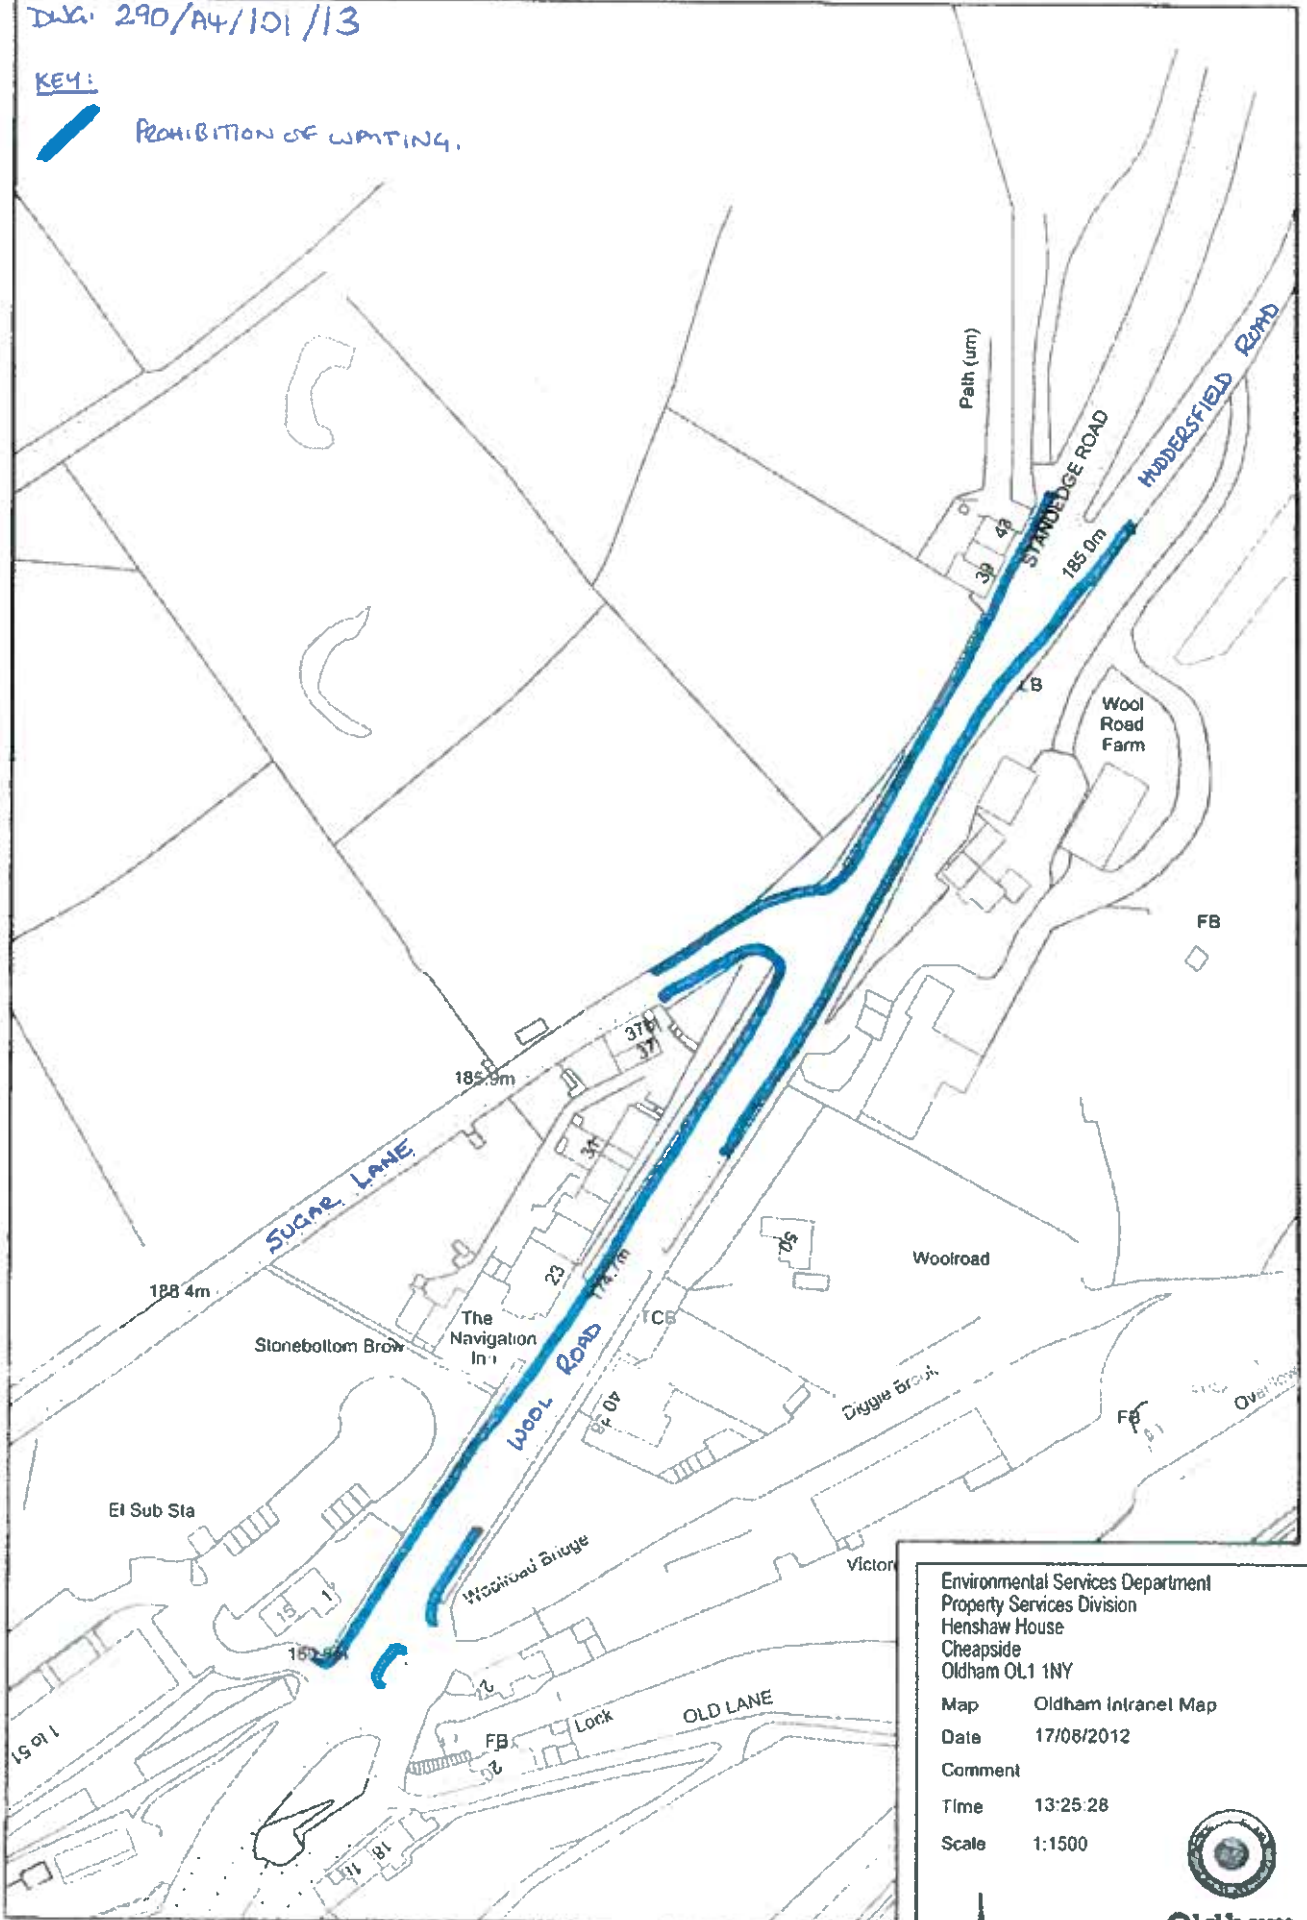

Environmental Services Department
Property Services Division
Henshaw House
Cheapside
Oldham OL1 1NY

Map Oldham Intranet Map
Date 17/08/2012
Comment
Time 13:25:28
Scale 1:1500



Oldham
Council

This map is reproduced from Ordnance Survey material with the permission of Ordnance Survey on behalf of the Controller of Her Majesty's Stationary Office. © Crown copyright. Unauthorised reproduction is a criminal offence and may lead to prosecution. Oldham M.B.C. Licence Number: 100019688