

OLDHAM BOROUGH COUNCIL

ROAD TRAFFIC REGULATION ACT 1984

**THE OLDHAM CHADDERTON AREA CONSOLIDATION ORDER PROHIBITION OF
WAITING AMENDMENT ORDER 2013**

OWLER LANE CHADDERTON

The Oldham Borough Council, have today made an Order under the Road Traffic Regulation Act 1984, as amended, the effect of which is to

Owler Lane Chadderton - remove the existing waiting restrictions on the north west side of Owler Lane from a point 13 metres north east of its junction with Hollinwood Avenue to its junction with Mough Lane which are currently 7am to 9am and 4pm to 6:30 pm on Monday to Friday and replace them with "at any time" waiting restrictions on the north west side of Owler Lane from a point 13 metres north east of its junction with Hollinwood Avenue to its junction with Welbeck Avenue.

The Order will come into operation on 18th November 2013

A copy of the Order and a map showing the lengths of road referred to and a copy of the Council's statement of reasons may be examined at my office between the hours of 8.40am and 5.00pm Mondays to Fridays (Civic Entrance), Civic Centre, West Street, Oldham, Telephone 0161 770 4836 Ref: LJM/TO31/12).

If you wish to question the validity of the Order or any provision contained in it on the grounds that it is not within the powers conferred by the Road Traffic Regulation Act 1984, as amended, or on the grounds that any requirement of that Act or any instrument made under it has not been complied with in relation to the Order, you may within 6 weeks from the date hereof apply to the High Court for the purpose.

Dated 18th November 2013

Paul Entwistle
Borough Solicitor
Oldham Council

OLDHAM BOROUGH COUNCIL**ROAD TRAFFIC REGULATION ACT 1984****THE OLDHAM – CHADDERTON AREA CONSOLIDATION ORDER PROHIBITION OF WAITING AMENDMENT No 33 ORDER 2013**

The Oldham Borough Council in exercise of its powers under Sections 9 and 10 of the Road Traffic Regulations Act 1984, as amended, ("the Act") and Part IV of Schedule 9 to the Act and of all other enabling powers, and after consultation with the Chief Officer of Police in accordance with Part III of Schedule 9 to the Act hereby makes the following order: -

1. This Order shall come into operation on 18th November 2013 and may be cited as the Oldham – Chadderton Area Consolidation Order Prohibition of Waiting Amendment No 33 Order 2013
2. The Oldham – Chadderton Area Consolidation Order 2003 (which Order is hereinafter referred to as the "Principal Order") shall have effect as though the waiting restrictions detailed in the First Schedule hereto are deleted from the Principal Order at Part 1 Schedule 1 and replaced with the waiting restrictions detailed in the Second Schedule hereto from the date hereof
3. This Order shall be construed as one with the Principal Order.

FIRST SCHEDULE

Items to be deleted from Principal Order at Part 1 Schedule 1

Item Number	Length of Road	Duration	Exemptions	No Loading
	<u>Owler Lane</u> (north west side) From a point 13 metres north west of its junction with Hollinwood Avenue to its junction with Mough Lane	7am – 9am & 4pm – 6.30pm	A, B1, B3, B4, J	

SECOND SCHEDULE

Items to be included in the Principal Order at Part 1 Schedule 1


Item Number	Length of Road	Duration	Exemptions	No Loading
	<u>Owler Lane</u> (north west side) From a point 13 metres north west of its junction with Hollinwood Avenue to its junction with Mough Lane	At any time	A, B1, B3, B4, C, E, K3	

THE COMMON SEAL of THE
OLDHAM BOROUGH COUNCIL
was hereunto affixed in the presence of:




ALAN EVANS
GROUP SOLICITOR

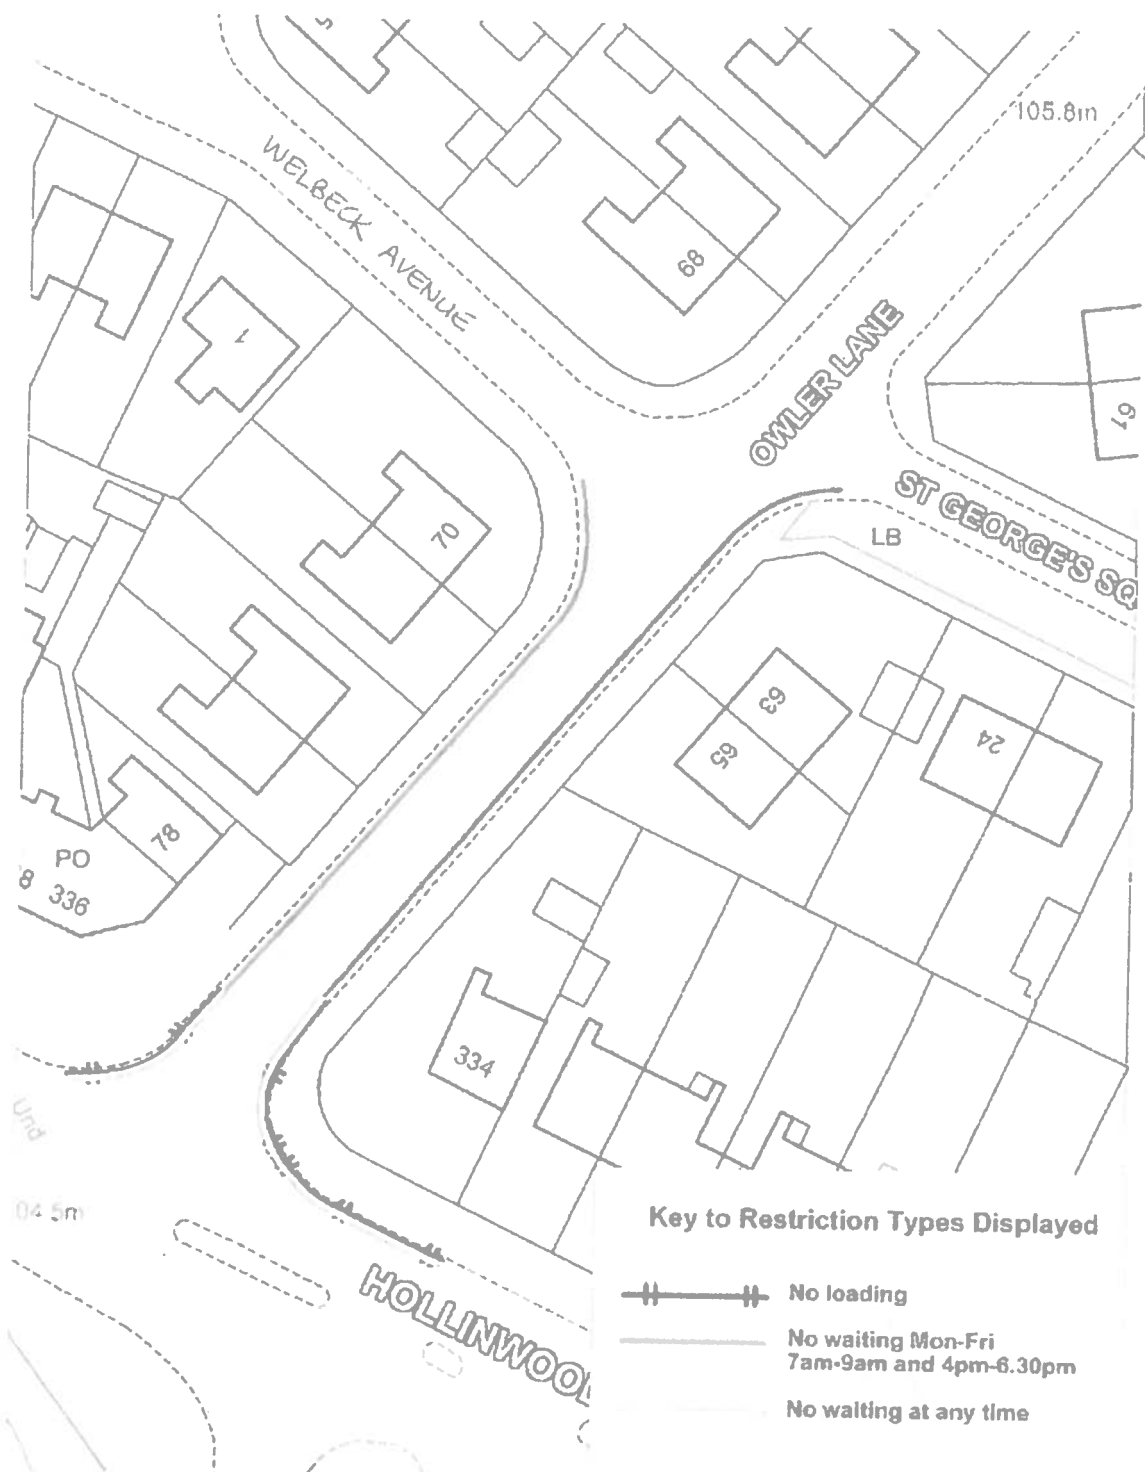

Number in Seal Book
721/13



Key to Restriction Types Displayed

-  No loading
-  No waiting Mon-Fri
7am-9am and 4pm-6.30pm
-  No waiting at any time

(c) Crown copyright and database right 2012 Ordnance
Survey
Licence No. 0100018064

 **Unitypartnership**

Owler Lane, Chadderton
Existing Restrictions

SCALE 1 : 500
DATE 30/04/2012
DRAWING No 47/A4/1297/2
DRAWN BY Tm3/172