

OLDHAM BOROUGH COUNCIL

ROAD TRAFFIC REGULATION ACT 1984

**THE OLDHAM CROMPTON AREA CONSOLIDATION ORDER PROHIBITION OF
WAITING AMENDMENT ORDER 2013**

THE GABRIELS HIGH CROMPTON

The Oldham Borough Council, have today made an Order under the Road Traffic Regulation Act 1984, as amended, the effect of which is to

The Gabriels – introduce waiting restriction on Monday to Friday 8am to 6pm on the north side of The Gabriels from a point 10 metres east of its junction with The Orchards for a distance of 65 metres in an easterly direction to the cul-de-sac end including the turning head and on the south side of The Gabriels from a point 34 metres east of its junction with The Orchards for a distance of 43 metres in an easterly direction to the cul-d-sac end and including the turning head

The Order will come into operation on 18th November 2013

A copy of the Order and a map showing the lengths of road referred to and a copy of the Council's statement of reasons may be examined at my office between the hours of 8.40am and 5.00pm Mondays to Fridays (Civic Entrance), Civic Centre, West Street, Oldham, Telephone 0161 770 4836 Ref: LJM/TO18/12).

If you wish to question the validity of the Order or any provision contained in it on the grounds that it is not within the powers conferred by the Road Traffic Regulation Act 1984, as amended, or on the grounds that any requirement of that Act or any instrument made under it has not been complied with in relation to the Order, you may within 6 weeks from the date hereof apply to the High Court for the purpose.

Dated 18th November 2013

Paul Entwistle
Borough Solicitor
Oldham Council

OLDHAM BOROUGH COUNCIL

ROAD TRAFFIC REGULATION ACT 1984

**THE OLDHAM - CROMPTON AREA CONSOLIDATION ORDER PROHIBITION OF WAITING
AMENDMENT NO 36 ORDER 2013**

The Oldham Borough Council in exercise of its powers under Sections 1(1), 2(1), 2(2) and 4(2) of the Road Traffic Regulation Act 1984, as amended, ("the Act") and Part IV of Schedule 9 to the Act and of all other enabling powers, and after consultation with the Chief Officer of Police in accordance with Part III of Schedule 9 to the Act hereby makes the following Order:-

1. This Order shall come into operation on 18th November 2013 and may be cited as the Oldham – Crompton Area Consolidation Order Prohibition of Waiting Amendment No 36 Order 2013
2. The Oldham-Oldham Area Consolidation Order 2003 (which Order is hereinafter referred to as the "Principal Order") shall have effect as though the waiting restrictions detailed in the Schedule hereto are included in the Principal Order at Part 1 Schedule 1 from the date hereof.
3. This Order shall be construed as one with the Principal Order.

SCHEDULE

Items to be included in the Principal Order at Part 1 Schedule 1

Column 1	Column 2	Column 3	Column 4	Column 5
Item No.	Length of Road	Duration	Exemptions	No Loading
	<u>The Gabriels</u> (north side) From a point 10 metres east of its junction with The Orchards for a distance of 65 metres in an easterly direction to the cul-de-sac end including the turning head	Mon – Fri 8am – 6pm	A, B1, B3, B4, C, E, K3	
	<u>The Gabriels</u> (south side) From a point 34 metres east of its junction with The Orchards for a distance of 43 metres in an easterly direction to the cul-de-sac end including the turning head	Mon – Fri 8am – 6pm	A, B1, B3, B4, C, E, K3	


THE COMMON SEAL of THE OLDHAM BOROUGH COUNCIL
was hereunto affixed
in the presence of:-



Number in Seal Book
722/13

Alan Evans

**ALAN EVANS
GROUP SOLICITOR**

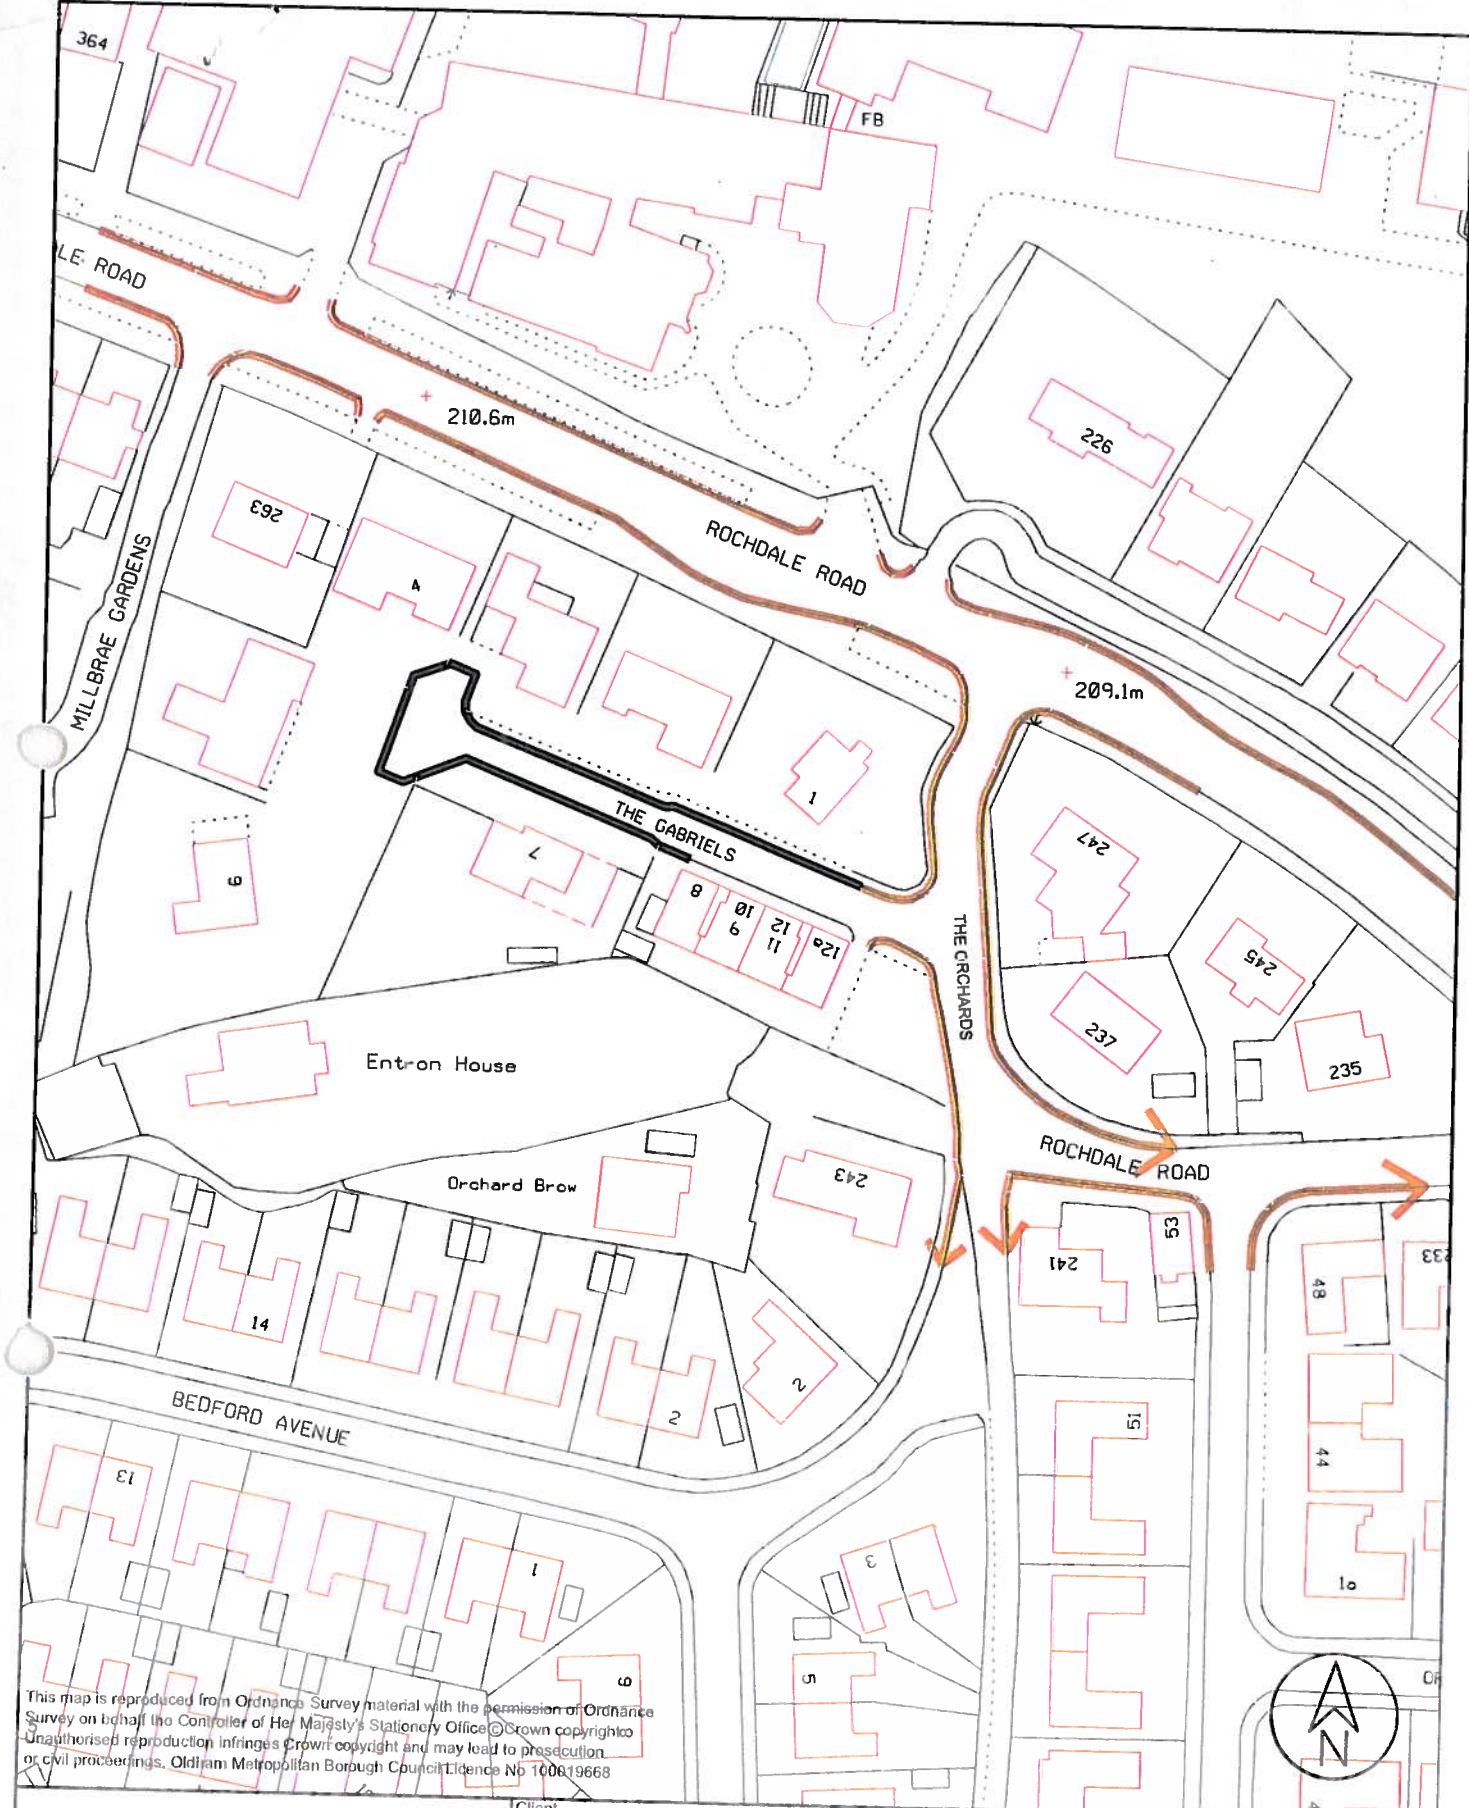



This map is reproduced from Ordnance Survey material with the permission of Ordnance Survey on behalf the Controller of Her Majesty's Stationery Office © Crown copyright. Unauthorised reproduction infringes Crown copyright and may lead to prosecution or civil proceedings. Oldham Metropolitan Borough Council Licence No 100619668



HIGHWAYS & ENGINEERING

Henshaw House, Cheapside, Oldham OL1 1NY

Client		
Project		
Proposed Restriction of Waiting The Gabriels, High Crompton TM3/766		
Drawn by	Date	Purpose of issue
JW	2/12	
Checked by	Date	Scale
DTG	2/12	
Approved by	Date	1:1000
SF	2/12	

Title	
Key:	
	Existing No Waiting Mon-Fri 8am-6pm
	Proposed No Waiting Mon-Fri 8am-6pm
Drawing No.	Rev.
47/A4/1290/1	