

OLDHAM BOROUGH COUNCIL

ROAD TRAFFIC REGULATION ACT 1984

THE OLDHAM - OLDHAM AREA CONSOLIDATION ORDER PROHIBITION OF WAITING & LOADING AMENDMENT NO 116 ORDER 2014

The Oldham Borough Council in exercise of its powers under Sections 1(1), 2(1), 2(2) and 4(2) of the Road Traffic Regulation Act 1984, as amended, ("the Act") and Part IV of Schedule 9 to the Act and of all other enabling powers, and after consultation with the Chief Officer of Police in accordance with Part III of Schedule 9 to the Act hereby makes the following Order:-

1. This Order shall come into operation on 10th January 2014 and may be cited as the Oldham – Oldham Area Consolidation Order Prohibition of Waiting & Loading Amendment No.116 Order 2014
2. The Oldham-Oldham Area Consolidation Order 2003 (which Order is hereinafter referred to as the "Principal Order") shall have effect as though the waiting restrictions detailed in the Schedule hereto are included in the Principal Order at Part 1 Schedule 1 from the date hereof.
3. This Order shall be construed as one with the Principal Order.

SCHEDULE

**Items to be included in the Principal Order at Part 1 Schedule 1
Prohibition of Waiting & Loading**

Column 1	Column 2	Column 3	Column 4	Column 5
Item No.	Length of Road	Duration	Exemptions	No Loading
	<u>New Radcliffe Street</u> (south side) From its junction with Henshaw Street to its junction with Fountain Street	At any time	A, B1, B3, B4, C, E, K3	
	<u>New Radcliffe Street</u> (north side) From its junction with Fountain Street to its junction with Henshaw Street	At any time	A, B1, B3, B4, C, E.	At any time
	<u>New Radcliffe Street</u> (south side) From its junction with Henshaw Street for a distance of 14 metres in a westerly direction	At any time	A, B1, B3, B4, C, E	At any time


**THE COMMON SEAL of THE
OLDHAM BOROUGH COUNCIL**

was hereunto affixed
in the presence of:-



Number in Seal Book
861/13

William Palmer
1

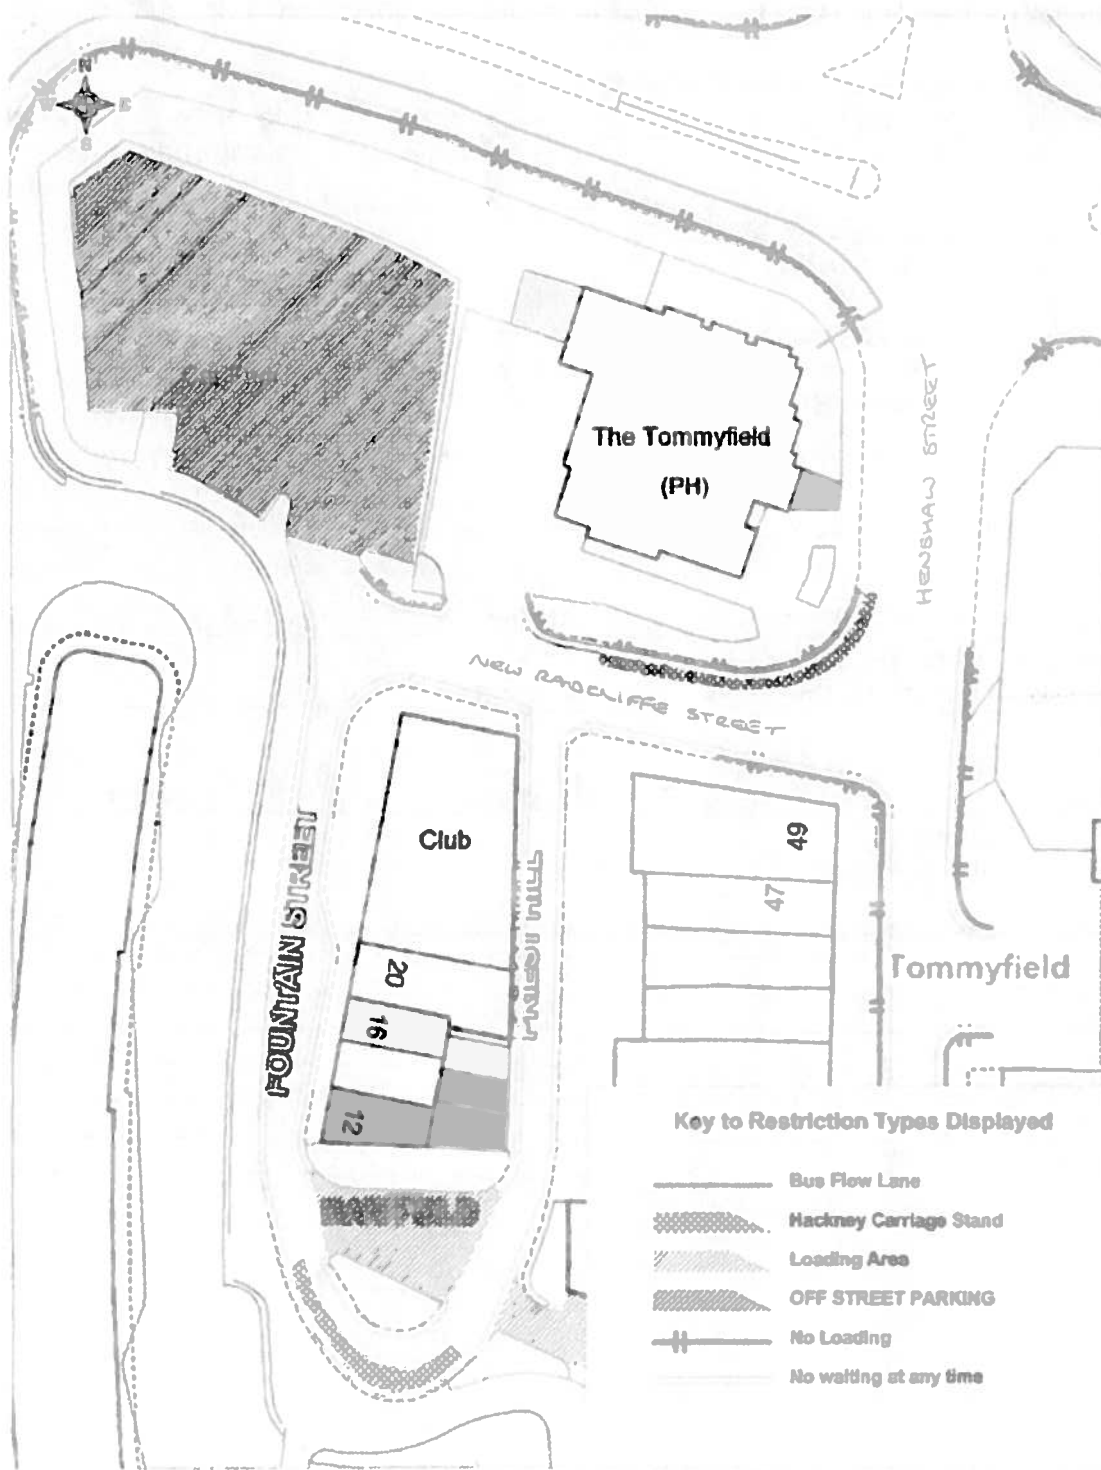

© Crown copyright and database rights 2013. Ordnance Survey licence

SCALE 1 : 500
 DATE 09/05/2013
 DRAWING NO. 47/A4/1231/1
 DRAWN BY DC

Unitypartnership

New Radcliffe Street, Oldham
 TM3/745