

OLDHAM BOROUGH COUNCIL

ROAD TRAFFIC REGULATION ACT 1984

**THE OLDHAM CHADDERTON AREA CONSOLIDATION ORDER PROHIBITION OF
WAITING AMENDMENT ORDER 2014**

GATEWAY CRESCENT CHADDERTON

The Oldham Borough Council, have today made an Order under the Road Traffic Regulation Act 1984, as amended, the effect of which is to introduce at any time waiting restrictions on the south east and north east side of Gateway Crescent from its junction with Broadgate at the M60 slip road roundabout for a distance of 491 metres in a north easterly and north westerly direction and on the north west and south west sides from its junction with Broadgate at the M60 slip road roundabout for its full length

The Order will come into operation on 10TH January 2014

A copy of the Order and a map showing the lengths of road referred to and a copy of the Council's statement of reasons may be examined at my office between the hours of 8.40am and 5.00pm Mondays to Fridays (Civic Entrance), Civic Centre, West Street, Oldham, Telephone 0161 770 4836 Ref: LJM/TO25/09

If you wish to question the validity of the Order or any provision contained in it on the grounds that it is not within the powers conferred by the Road Traffic Regulation Act 1984, as amended, or on the grounds that any requirement of that Act or any instrument made under it has not been complied with in relation to the Order, you may within 6 weeks from the date hereof apply to the High Court for the purpose.

Dated 10th January 2014

Paul Entwistle
Borough Solicitor
Oldham Council

OLDHAM BOROUGH COUNCIL

ROAD TRAFFIC REGULATION ACT 1984

THE OLDHAM – CHADDERTON AREA CONSOLIDATION ORDER PROHIBITION OF WAITING AMENDMENT NO 35 ORDER 2014

The Oldham Borough Council in exercise of its powers under Sections 1(1), 2(1), 2(2) and 4(2) of the Road Traffic Regulation Act 1984, as amended, ("the Act") and Part IV of Schedule 9 to the Act and of all other enabling powers, and after consultation with the Chief Officer of Police in accordance with Part III of Schedule 9 to the Act hereby makes the following Order:-

1. This Order made on 10th January 2014 shall come into operation on 10th January 2014 and may be cited as the Oldham – Chadderton Area Consolidation Order Prohibition of Waiting Amendment No 35 Order 2014
2. The Oldham-Oldham Area Consolidation Order 2003 (which Order is hereinafter referred to as the "Principal Order") shall have effect as though the waiting restrictions detailed in the Schedule hereto are included in the Principal Order at Part 1 Schedule 1 from the date hereof.
3. This Order shall be construed as one with the Principal Order.

SCHEDULE

Items to be included in the Principal Order at Part 1 Schedule 1

Column 1	Column 2	Column 3	Column 4	Column 5
Item No.	Length of Road	Duration	Exemptions	No Loading
	<u>Gateway Crescent</u> (south east and north east sides) From its junction with Broadgate at the M60 slip road roundabout for a distance of 491 metres in a north westerly direction	At any time	A, B1, B3, B4, C, E, K3	
	<u>Gateway Crescent</u> (north west and south west sides) From its junction with Broadgate at the M60 slip road roundabout for its full length	At any time	A, B1, B3, B4, C, E, K3	

THE COMMON SEAL of THE OLDHAM BOROUGH COUNCIL


was hereunto affixed
in the presence of:-

Handwritten initials



William Jones

Number in Seal Book
855/13

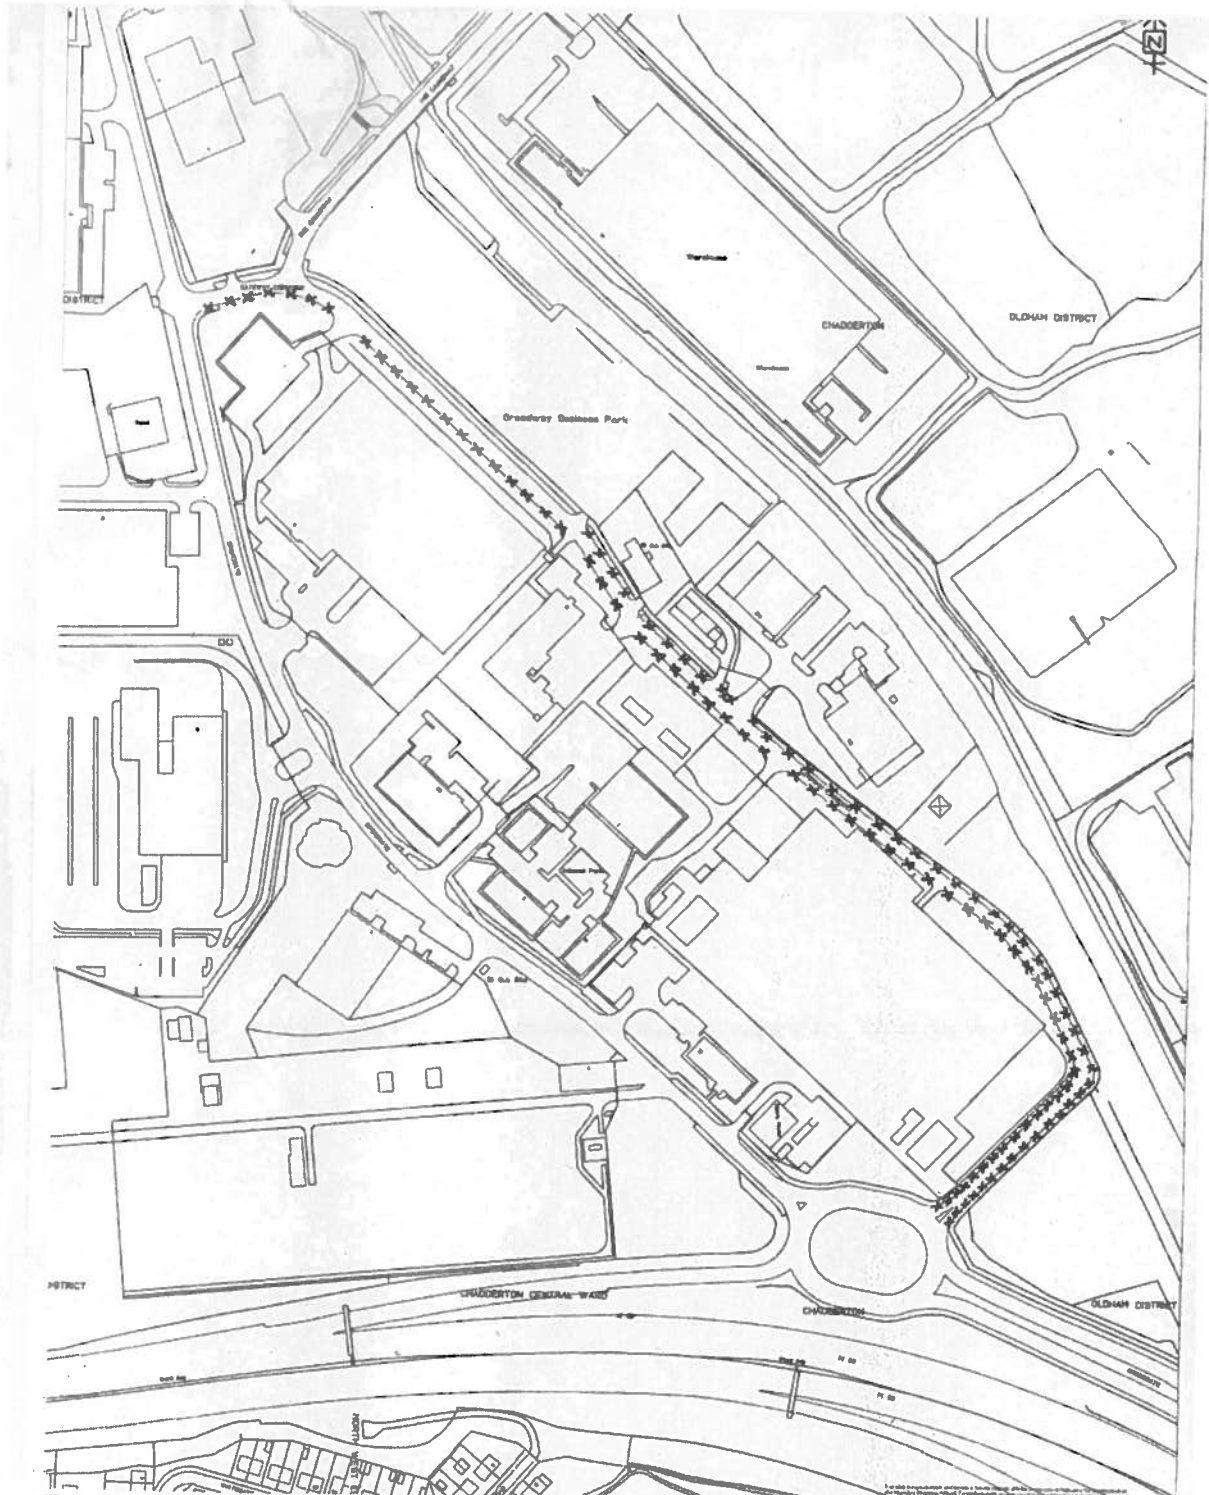

John Hurst MCIH
 Executive Director
 Environmental Services

Planning Unit
 Land Plans Dept
 Planning Unit
 Other
 CLU 154

Gateway Crescent, Chadderton
Proposed Prohibition of Waiting

x x x Prohibition of Waiting

TM3/646

Drawn SM	Date 07/03/2008
Checked	Date
Scale 1:2000	
Drawing No	47/A3/1172/1