

OLDHAM BOROUGH COUNCIL

ROAD TRAFFIC REGULATION ACT 1984

**THE FAILSWORTH AREA CONSOLIDATION ORDER PROHIBITION OF
WAITING AMENDMENT ORDER 2014**

OLD ROAD FAILSWORTH

The Oldham Borough Council, have today made an Order under the Road Traffic Regulation Act 1984, as amended, the effect of which is to remove the "at any time" waiting restrictions on the south west side of Old Road from its eastern junction with Oldham Road to a point 10 metres west of its junction with Beech Street and replace them with "at any time" waiting restrictions on the south west and south side of Old Road from its eastern junction with Oldham Road to a point 40 metres east of Beech Street and on the south side of Old Road from a point 10 metres east of Beech Street to a point 10 metres west of Beech Street

The Order will come into operation on 10TH March 2014

A copy of the Order and a map showing the lengths of road referred to and a copy of the Council's statement of reasons may be examined at my office between the hours of 8.40am and 5.00pm Mondays to Fridays (Civic Entrance), Civic Centre, West Street, Oldham, Telephone 0161 770 4836 Ref: LJM/TO13/22

If you wish to question the validity of the Order or any provision contained in it on the grounds that it is not within the powers conferred by the Road Traffic Regulation Act 1984, as amended, or on the grounds that any requirement of that Act or any instrument made under it has not been complied with in relation to the Order, you may within 6 weeks from the date hereof apply to the High Court for the purpose.

Dated 10th March 2014

Paul Entwistle
Borough Solicitor
Oldham MBC

OLDHAM BOROUGH COUNCIL

ROAD TRAFFIC REGULATION ACT 1984

THE OLDHAM – FAILSWORTH AREA CONSOLIDATION ORDER PROHIBITION OF WAITING AMENDMENT No 28 ORDER 2014

The Oldham Borough Council in exercise of its powers under Sections 1(1), 2(1), 2(2) and 4(2) of the Road Traffic Regulation Act 1984, as amended, ("the Act") and Part IV of Schedule 9 to the Act and of all other enabling powers, and after consultation with the Chief Officer of Police in accordance with Part III of Schedule 9 to the Act hereby makes the following Order:-

1. This Order shall come into operation on 10th March 2014 and may be cited as the Oldham – Failsworth Area Consolidation Order Prohibition of Waiting Amendment No 28 Order 2014
2. The Oldham – Failsworth Area Consolidation Order 2003 (which Order is hereinafter referred to as the "Principal Order") shall have effect as though the waiting restrictions detailed in the First Schedule hereto are deleted from the Principal Order at Part 1 Schedule 1 and replaced with the waiting restrictions detailed in the Second Schedule hereto from the date hereof
3. This Order shall be construed as one with the Principal Order.

FIRST SCHEDULE

Items to be deleted from Principal Order at Part 1 Schedule 1

Column 1	Column 2	Column 3	Column 4	Column 5
Item No.	Length of Road	Duration	Exemptions	No Loading
	<p><u>Old Road</u> (south west side) From its eastern junction with Oldham Road to a point 10 metres west of its junction of Beech Street</p>	At any time	A, B1, B3, B4, C, E, J, K4, L	

SECOND SCHEDULE

Items to be included in the Principal Order at Part 1 Schedule 1

Column 1	Column 2	Column 3	Column 4	Column 5
Item No.	Length of Road	Duration	Exemptions	No Loading
	<p><u>Old Road</u> (south west and south side) From its eastern junction with Oldham Road to a point 40 metres east of Beech Street</p>	At any time	A, B1, B3, B4, C, E, K3	

	<u>Old Road</u> (south side) From a point 10 metres east of Beech Street to a point 10 metres west of Beech Street	At any time	A, B1, B3, B4, C, E, K3	
--	--	-------------	-------------------------	--


THE COMMON SEAL of THE
OLDHAM BOROUGH COUNCIL
was hereunto affixed
in the presence of:-



JS
Jim Thompson

Number in Seal Book
22114

This map is reproduced from Ordnance Survey material with the permission of Ordnance Survey on behalf of the Controller of Her Majesty's Stationary Office. Crown copyright. Unauthorised reproduction infringes Crown copyright and may lead to prosecution or civil proceedings. Oldham Metropolitan Borough Council Licence No 100019468

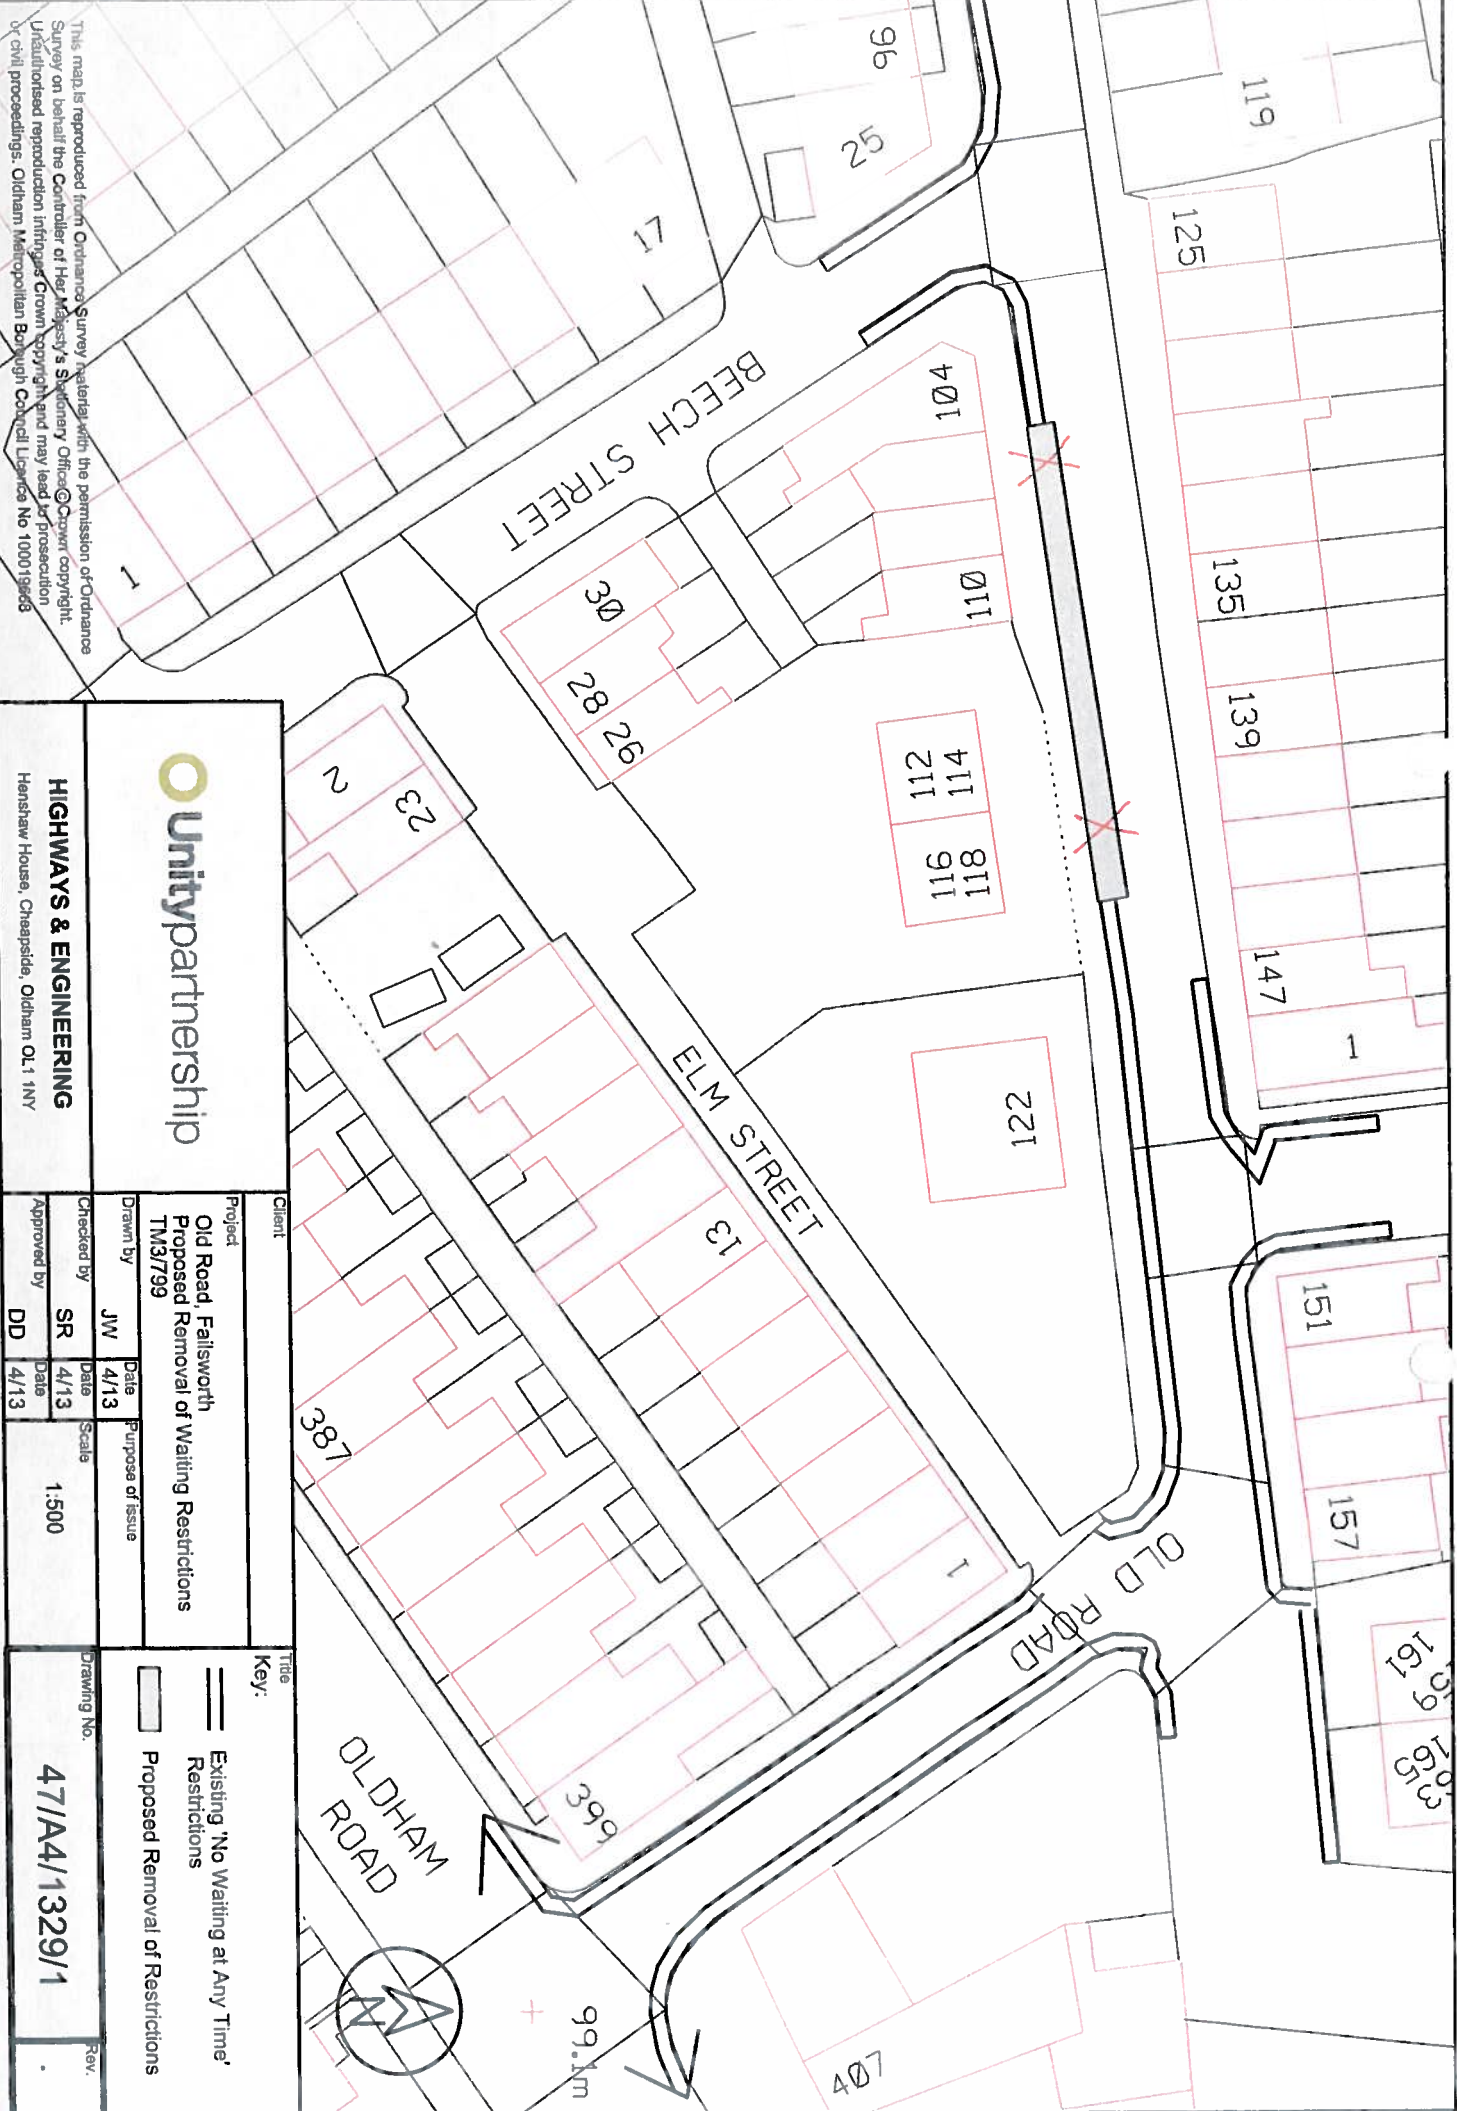

HIGHWAYS & ENGINEERING

Henshaw House, Cheapside, Oldham OL1 1NY

Client		Project	
Old Road, Fallsowth		Proposed Removal of Waiting Restrictions	
TM3/799		TM3/799	
Drawn by	JW	Date	4/13
Checked by	SR	Date	4/13
Approved by	DD	Date	4/13
Purpose of issue		Scale	1:500

Title		Drawing No.	
Key:		47/A4/1329/1	
Existing 'No Waiting at Any Time' Restrictions		Rev.	
Proposed Removal of Restrictions			