

**OLDHAM BOROUGH COUNCIL**

**ROAD TRAFFIC REGULATION ACT 1984**

**THE OLDHAM –OLDHAM AREA CONSOLIDATION ORDER PROHIBITION OF  
WAITING AMENDMENT ORDER 2014**

**Wallshaw Street**

The Oldham Borough Council, have today made an Order under the Road Traffic Regulation Act 1984, as amended, the effect of which is to introduce “at any time” waiting restrictions on the north west side of Wallshaw Street from a point 13 metres north west of its junction with Beech Street for a distance of 84 metres in a generally north easterly direction and on the south east side of from a point 13 metres north west of its junction with Beech Street for a distance of 83 metres in a generally north easterly direction

The Order will come into operation on 10<sup>th</sup> March 2014

A copy of the Order and a map showing the lengths of road referred to and a copy of the Council's statement of reasons may be examined at my office between the hours of 8.40am and 5.00pm Mondays to Fridays (Civic Entrance), Civic Centre, West Street, Oldham, Telephone 0161 770 4836 Ref: LJM/TO13/33).

If you wish to question the validity of the Order or any provision contained in it on the grounds that it is not within the powers conferred by the Road Traffic Regulation Act 1984, as amended, or on the grounds that any requirement of that Act or any instrument made under it has not been complied with in relation to the Order, you may within 6 weeks from the date hereof apply to the High Court for the purpose.

Dated 10<sup>th</sup> March 2014

Paul Entwistle  
Borough Solicitor  
Oldham Council

**OLDHAM BOROUGH COUNCIL**

**ROAD TRAFFIC REGULATION ACT 1984**

**THE OLDHAM - OLDHAM AREA CONSOLIDATION ORDER PROHIBITION OF WAITING  
AMENDMENT No118 ORDER 2014**

The Oldham Borough Council in exercise of its powers under Sections 1(1), 2(1), 2(2) and 4(2) of the Road Traffic Regulation Act 1984, as amended, ("the Act") and Part IV of Schedule 9 to the Act and of all other enabling powers, and after consultation with the Chief Officer of Police in accordance with Part III of Schedule 9 to the Act hereby makes the following Order:-

1. This Order shall come into operation on 10<sup>th</sup> March 2014 and may be cited as the Oldham – Oldham Area Consolidation Order Prohibition of Waiting Amendment No118 Order 2014
2. The Oldham-Oldham Area Consolidation Order 2003 (which Order is hereinafter referred to as the "Principal Order") shall have effect as though the waiting restrictions detailed in the Schedule hereto are included in the Principal Order at Part 1 Schedule 1 from the date hereof.
3. This Order shall be construed as one with the Principal Order.

**SCHEDULE**

**Items to be included in the Principal Order at Part 1 Schedule 1**

<b>Column 1</b>	<b>Column 2</b>	<b>Column 3</b>	<b>Column 4</b>	<b>Column 5</b>
<b>Item No.</b>	<b>Length of Road</b>	<b>Duration</b>	<b>Exemptions</b>	<b>No Loading</b>
	<u>Wallshaw Street</u> (north west side) From a point 13 metres north west of its junction with Beech Street for a distance of 84 metres in a generally north easterly direction	At any time	A, B1, B3, B4, C, E, K3	
	<u>Wallshaw Street</u> (south east side) From a point 13 metres north west of its junction with Beech Street for a distance of 83 metres in a generally north easterly direction	At any time	A, B1, B3, B4, C, E, K3	

THE COMMON SEAL of THE OLDHAM BOROUGH COUNCIL


was hereunto affixed  
in the presence of:-

*Handwritten initials*

*John Thompson*



Number in Seal Book  
223/14

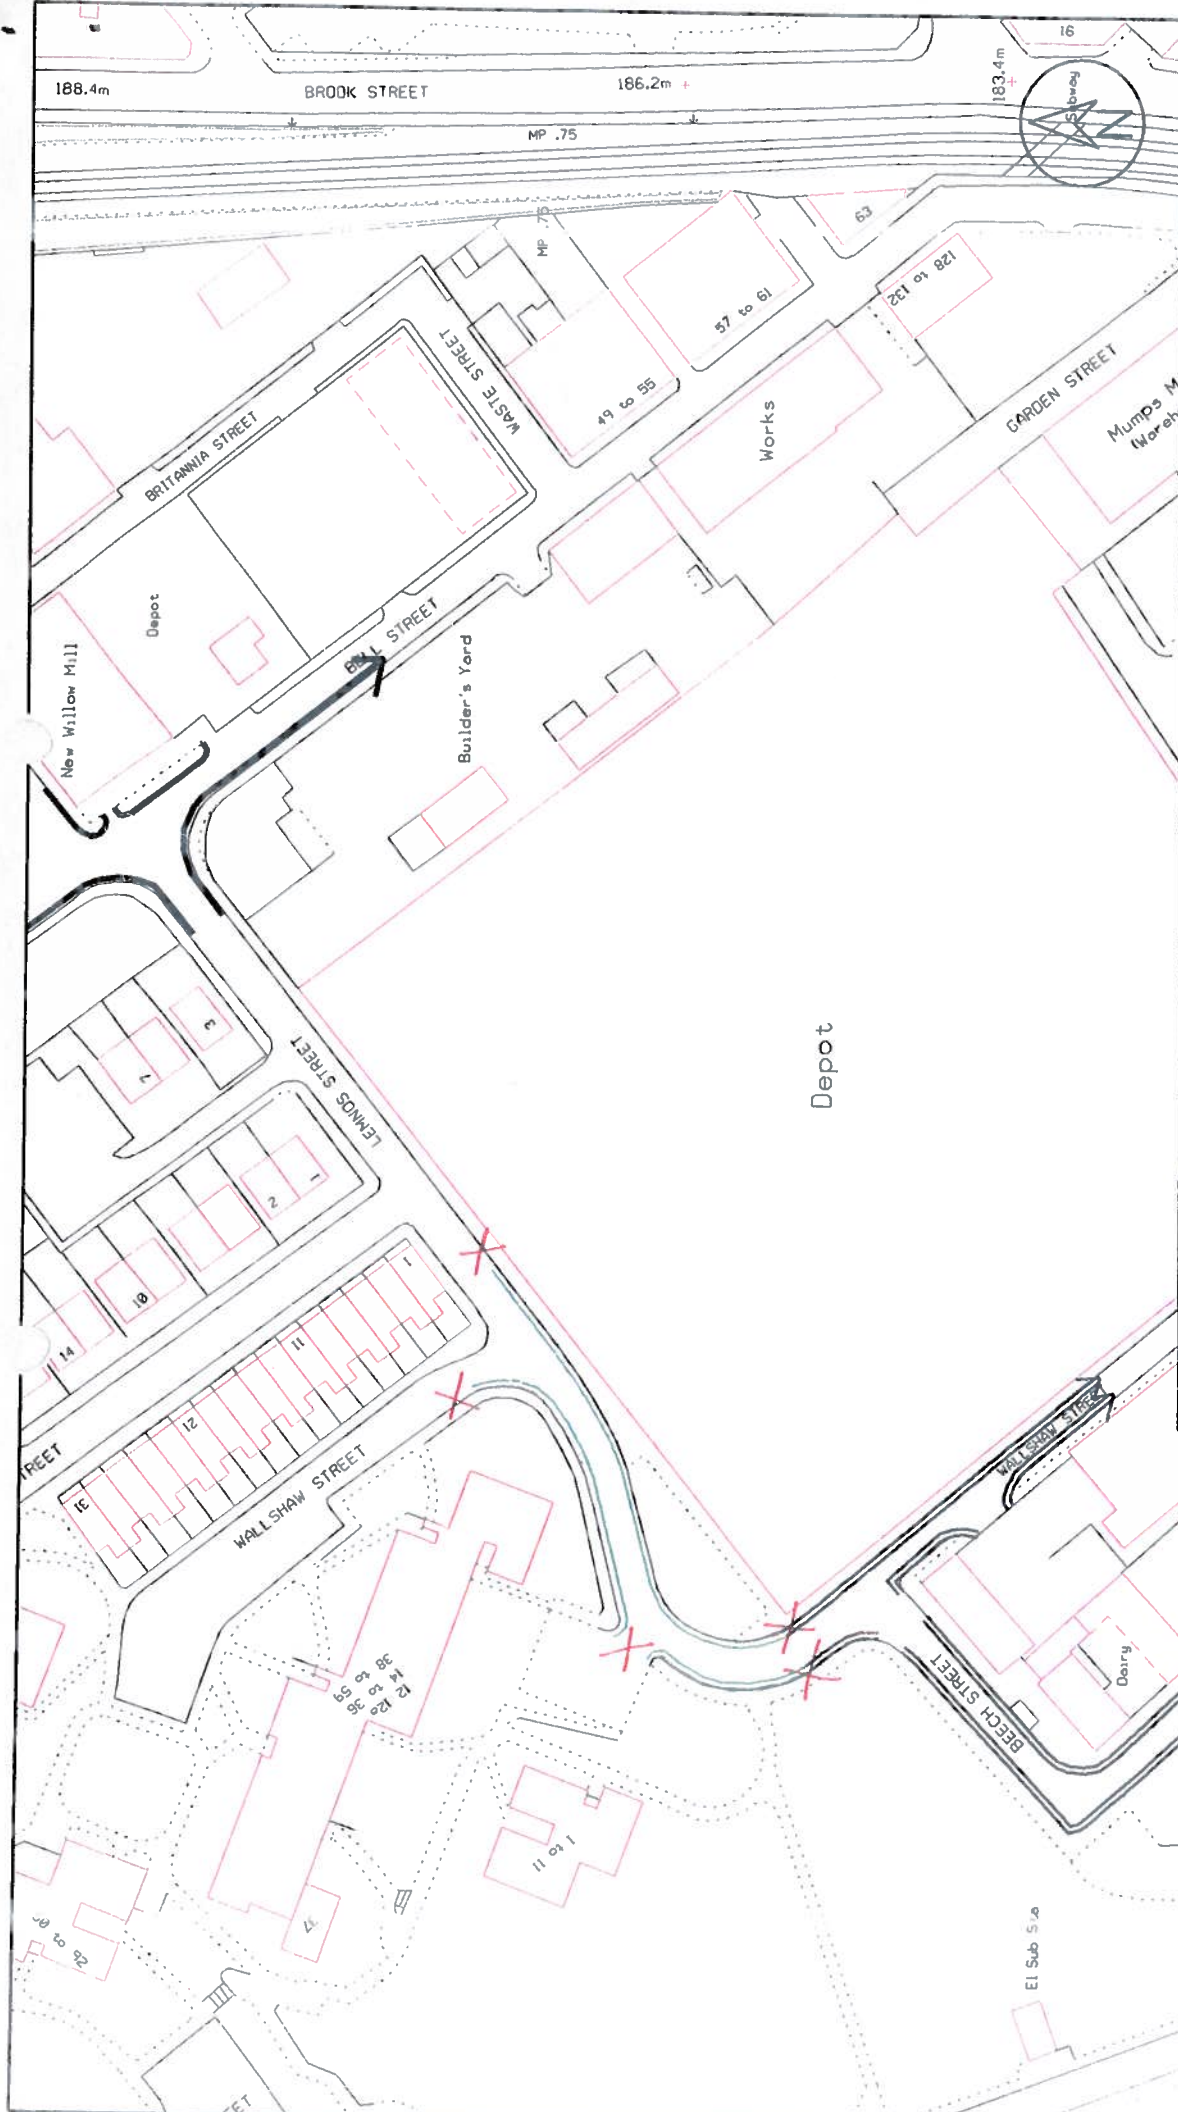

Title		Key:	
Existing No Waiting At Any Time		Existing No Waiting 8am-6pm Mon-Sat	
Proposed No Waiting At Any Time		Proposed No Waiting At Any Time	
Drawing No.		47/A/4/1334/1	
Rev.			

Client		Proposed Waiting Restrictions - Wallshaw Street, Oldham TMS/802	
Project	Date	Date	Purpose of Issue
Drawn by	JW	6/13	
Checked by	DE	6/13	Scale
Approved by	SR	6/13	1:1250

**Unitypartnership**

**HIGHWAYS & ENGINEERING**  
Henshaw House, Cheapside, Oldham OL1 1NY

This map is reproduced from Ordnance Survey material with the permission of Ordnance Survey on behalf of the Controller of Her Majesty's Stationery Office. Crown Copyright. Unauthorised reproduction or infringement of copyright may lead to prosecution or civil proceedings. Oldham Metropolitan Borough Council Licence No. 100019668