

**OLDHAM BOROUGH COUNCIL**

**ROAD TRAFFIC REGULATION ACT 1984**

THE OLDHAM (OLDHAM AREA) CONSOLIDATION ORDER 2003

**DERBY STREET EXPERIMENTAL ORDER**

The Oldham Borough Council have today made an Order under the Road Traffic Regulation Act 1984, as amended, the effect of which is to remove the prohibition of waiting at any time restrictions from Derby Street (both sides) from the westerly side of its junction with Carlisle Street for a distance of 17 metres in an easterly direction.

The Order will come into operation on the 18<sup>TH</sup> November 2014 for a period of 18 months.

The Executive Director, Corporate and Commercial for Oldham Borough Council or any person authorised by him, if it appears to him or that person to be essential in the interests of the expeditious, convenient and safe movement of traffic, and after:-

- (i) consulting the Chief Constable of Greater Manchester Police, and
- (ii) giving such public notice as the Secretary of State may direct,

may make modifications of any description to this Order (other than additions) or suspend it.

The Council will consider in due course whether or not to continue the Order in force indefinitely. Within a period of 6 months from the coming into force of this Order any person may object to the making of an Order for the purposes of such indefinite continuation.

Appropriate exemptions are included in the Order.


Any such objections should be sent to the Borough Solicitor, Oldham Council, Civic Centre, West Street, Oldham OL1 1UL in writing, stating the title of the Order to which they relate and the grounds for making them.

The Order and a map showing the length of road referred to and a Statement of the Council's Reasons for making the Order may be examined at my office between the hours of 8.40am and 5.00pm Mondays to Fridays (Rochdale Road Reception Tel. 0161 770 8153 Ref: ND/TO14/32) during the objection period.

If you wish to question the validity of the Order or of any provision contained in it on the grounds that it is not within the powers conferred by the Road Traffic Regulation Act 1984, as amended, or on the grounds that any requirement of that Act or of any instrument made under it has not been complied with in relation to the Order, you may within 6 weeks from 18<sup>th</sup> November 2014 apply to the High Court for the purpose.

Dated this 10<sup>th</sup> day of November 2014

Paul Entwistle  
Borough Solicitor  
Oldham Council

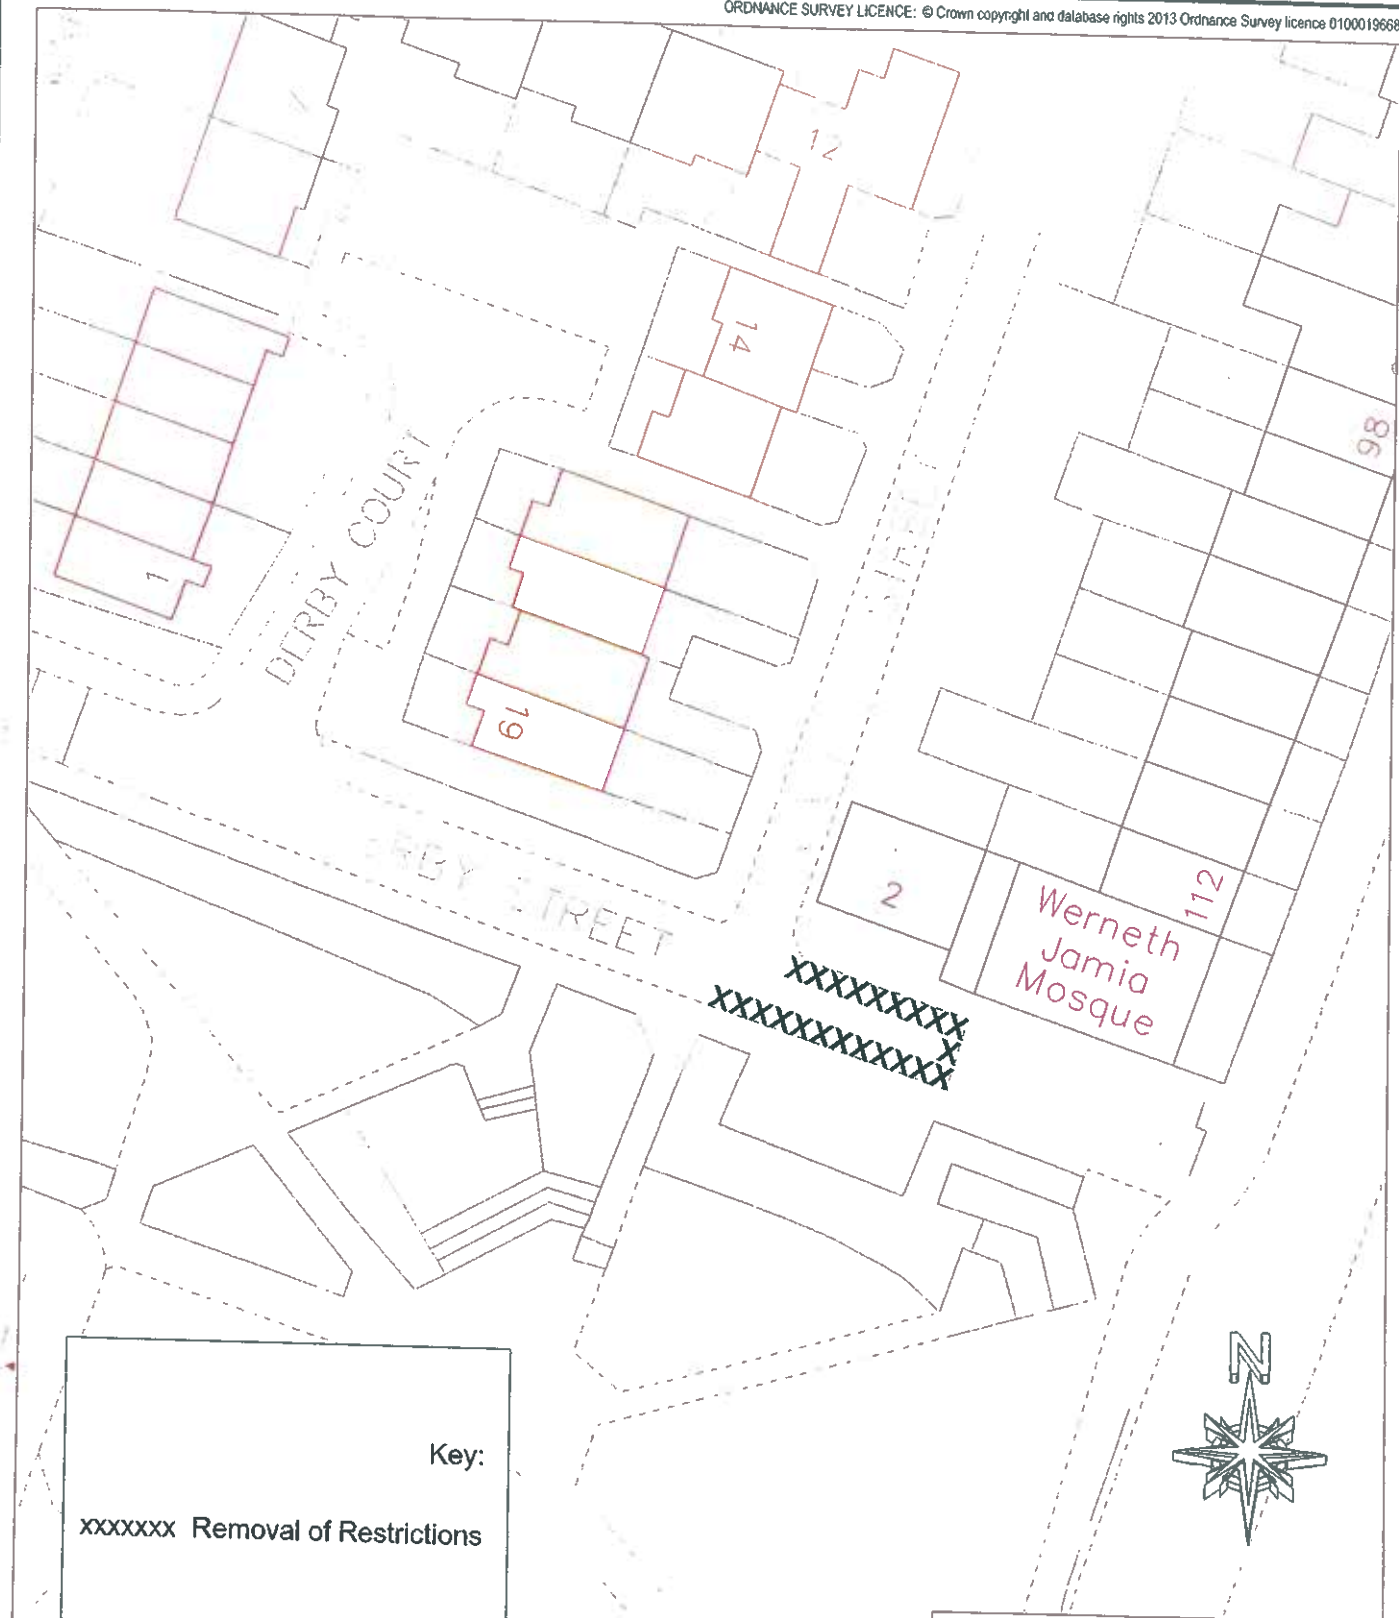

**Key:**  
 xxxxxx Removal of Restrictions



Rev	Revision details	By	Chk.	App.	Date
Title					
Proposed Experimental Removal of Double Yellow Lines					
Drawing No.					Rev.
47/A4/1365/1					



**HIGHWAYS & ENGINEERING**  
 Henshaw House, Cheapside, Oldham GL1 1NY

Client Oldham MBC		
Project Derby Street, Oldham File Ref: TM3/841		
Drawn by JW	Date 6/14	Purpose of issue
Checked by SR	Date 6/14	Scale at A4 size
Approved by CH	Date 6/14	1:500