

**OLDHAM BOROUGH COUNCIL**

**THE OLDHAM - CARDINAL STREET AREA  
TEMPORARY PROHIBITION OF DRIVING & WAITING ORDER 2014**

The Oldham Borough Council in exercise of its powers under Section 14 of the Road Traffic Regulation Act 1984, as amended, and of all other enabling powers hereby make the following Order:-

1. This Order shall come into operation on the 29th October 2014 and may be cited as The Oldham - Cardinal Street Temporary Prohibition of Driving Order 2014 and will continue in force until the 28th October 2015.
2. No person shall proceed or cause any vehicle to proceed in that part of Cardinal Street from its junction with Scholes Street to its junction with Wright Street.
3. No person shall cause any vehicle to wait on the north side of Cardinal Street from a point 15 metres east of its junction with Horsedge Street to its junction with Scholes Street
4. No person shall cause any vehicle to wait on the south side of Cardinal Street from a point 15 metres east of its junction with Horsedge Street to a point 10 metres west of its junction with Scholes Street
5. The Limited Waiting on the north side of Rhodes Street from a point 10 metres east of its junction with Scholes Street to a point 10 metres west of its junction with Wright Street shall be suspended and no person shall cause any vehicle to wait on the north side of Rhodes Street from a point 10 metres east of its junction with Scholes Street to a point 10 metres west of its junction with Wright Street
6. No person shall cause any vehicle to wait on the east side of Scholes Street from a point 10 metres south of its junction with Cardinal Street to point 10 metres north of its junction with Rhodes Street
7. No person shall cause any vehicle to wait on the west side of Beaver Street from a point 8 metres north of its junction with Yorkshire Street to a point 10 metres south of its junction with Rhodes Street


THE COMMON SEAL of THE  
OLDHAM BOROUGH COUNCIL  
was hereunto affixed  
in the presence of:

*Handwritten initials*


*Alan Evans*

ALAN EVANS

GROUP SOLICITOR

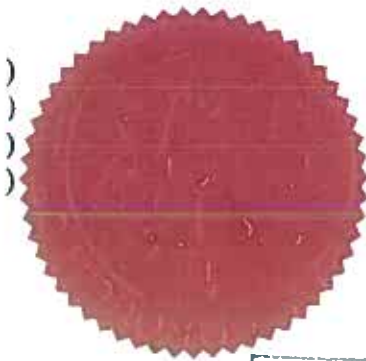

Number in Seal Book  
823/14

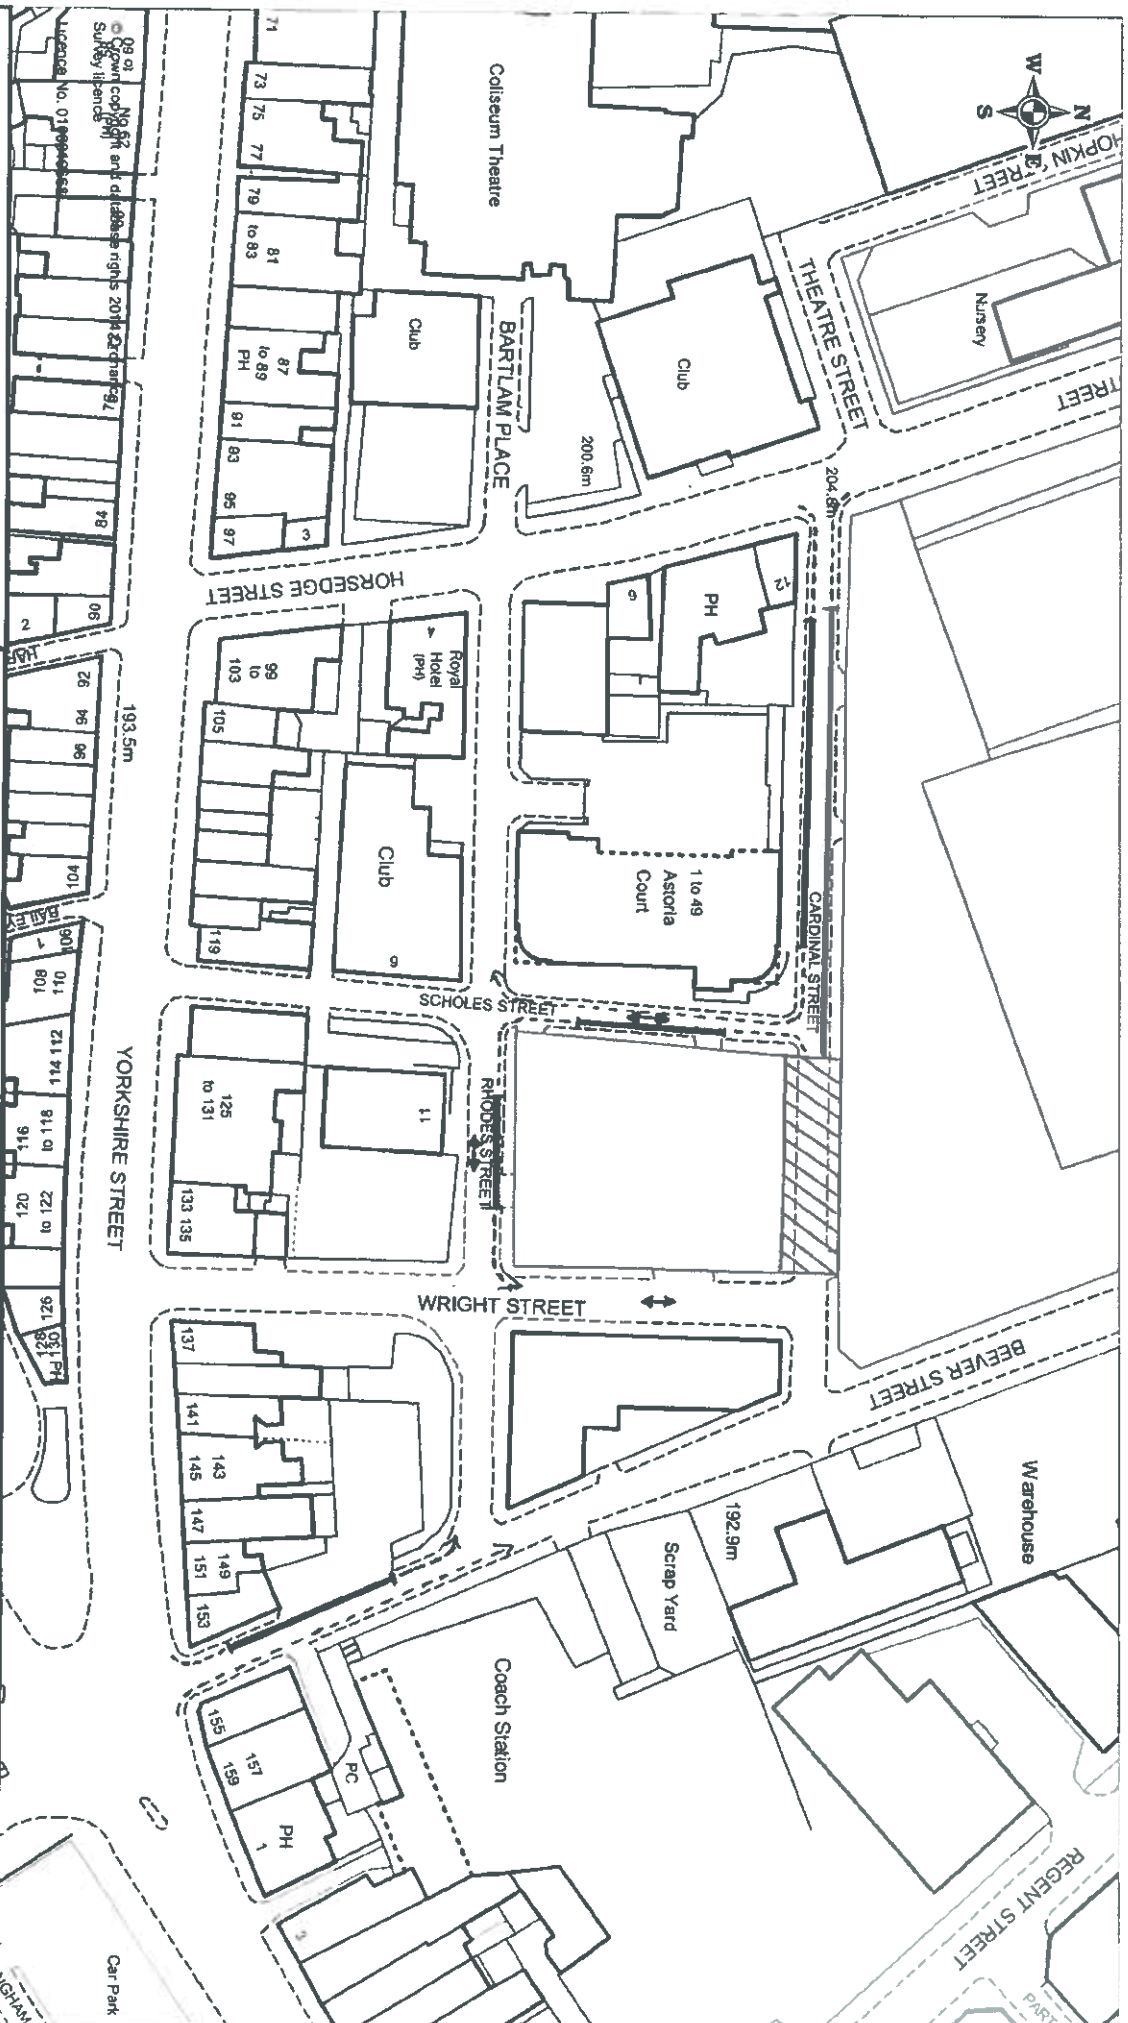

- Temporary prohibition of waiting
- - - Existing prohibition of waiting
- ▨ Temporary prohibition of driving
- ↔ Diversion route



**HIGHWAYS & ENGINEERING**  
Henshaw House, Chespside, Oldham OL1 1NW

Client: **Oldham MBC**

Title: **Temporary TRO - Cardinal Street & Rhodes Street, Oldham**

Project: **Oldham MBC**

Drawn by	AC	Date	14/10/2014	Purpose of issue	Information
Directed by		Date		Scale at A4 size	1 : 1000
Approved by		Date			

Drawing No. **290/AA/14/14**

Rev