

**OLDHAM METROPOLITAN BOROUGH COUNCIL / UNITY PARTNERSHIP**  
**PROPOSAL TO TEMPORARILY CONTROL TRAFFIC**  
**SECTION 14 ROAD TRAFFIC REGULATION ACT 1984**

**5 DAY NOTICE COMMENCING:-** Friday 3 April 2015

**DURATION:-** 4 days  
From Friday 3 April to Monday 6 April 2015  
Between the hours of 9.00am and 9.00pm daily

**AFFECTED ROAD(S):-** ✓ Cutler Hill Road (south side) – From a point 84 metres east of its junction with Failsworth Road to a point 186 metres north west of its junction with Ashton Road  
  
Coal Pit Lane (both sides) – From its junction with Cutler Hill Road to its junction with Lower Lime Road

**ALTERNATIVE ROUTE:-** n/a

**REASON FOR NOTICE:-** To maintain safe unimpeded access for both vehicles and pedestrians on the occasion of the Daisy Nook Fair

**TYPE OF NOTICE AND ORDER:-** Temporary Prohibition of Waiting

**POLICE INFORMED:-** Yes                      **TfGM INFORMED:-** Yes

**FIRE SERVICE:-** Yes

**WARDS AFFECTED:-** Failsworth East, Medlock Vale, Hollinwood

**WARD COUNCILLORS INFORMED:-** No

**FURTHER INFORMATION CAN BE OBTAINED FROM:-**  
Paul Wotton, Traffic & Network Management                      Tel No: 0161 770 4329


**DRAWING NO:-** 290/A4/36/15

**AGRESSO CODE:-** R43317 40620 A001

<b>ADVERT REQUISITION NO:</b>	n/a	<b>ADVERT PURCHASE ORDER NO:</b>	n/a
<b>DEBTORS CUST ID:</b>	n/a	<b>INV REQ NO:</b>	n/a
		<b>DEBTORS INVOICE NO:</b>	Do not invoice

  
.....  
**EXECUTIVE DIRECTOR,**  
**NEIGHBOURHOODS AND CO-OPERATIVES**

**DATE:** 27/3/15.

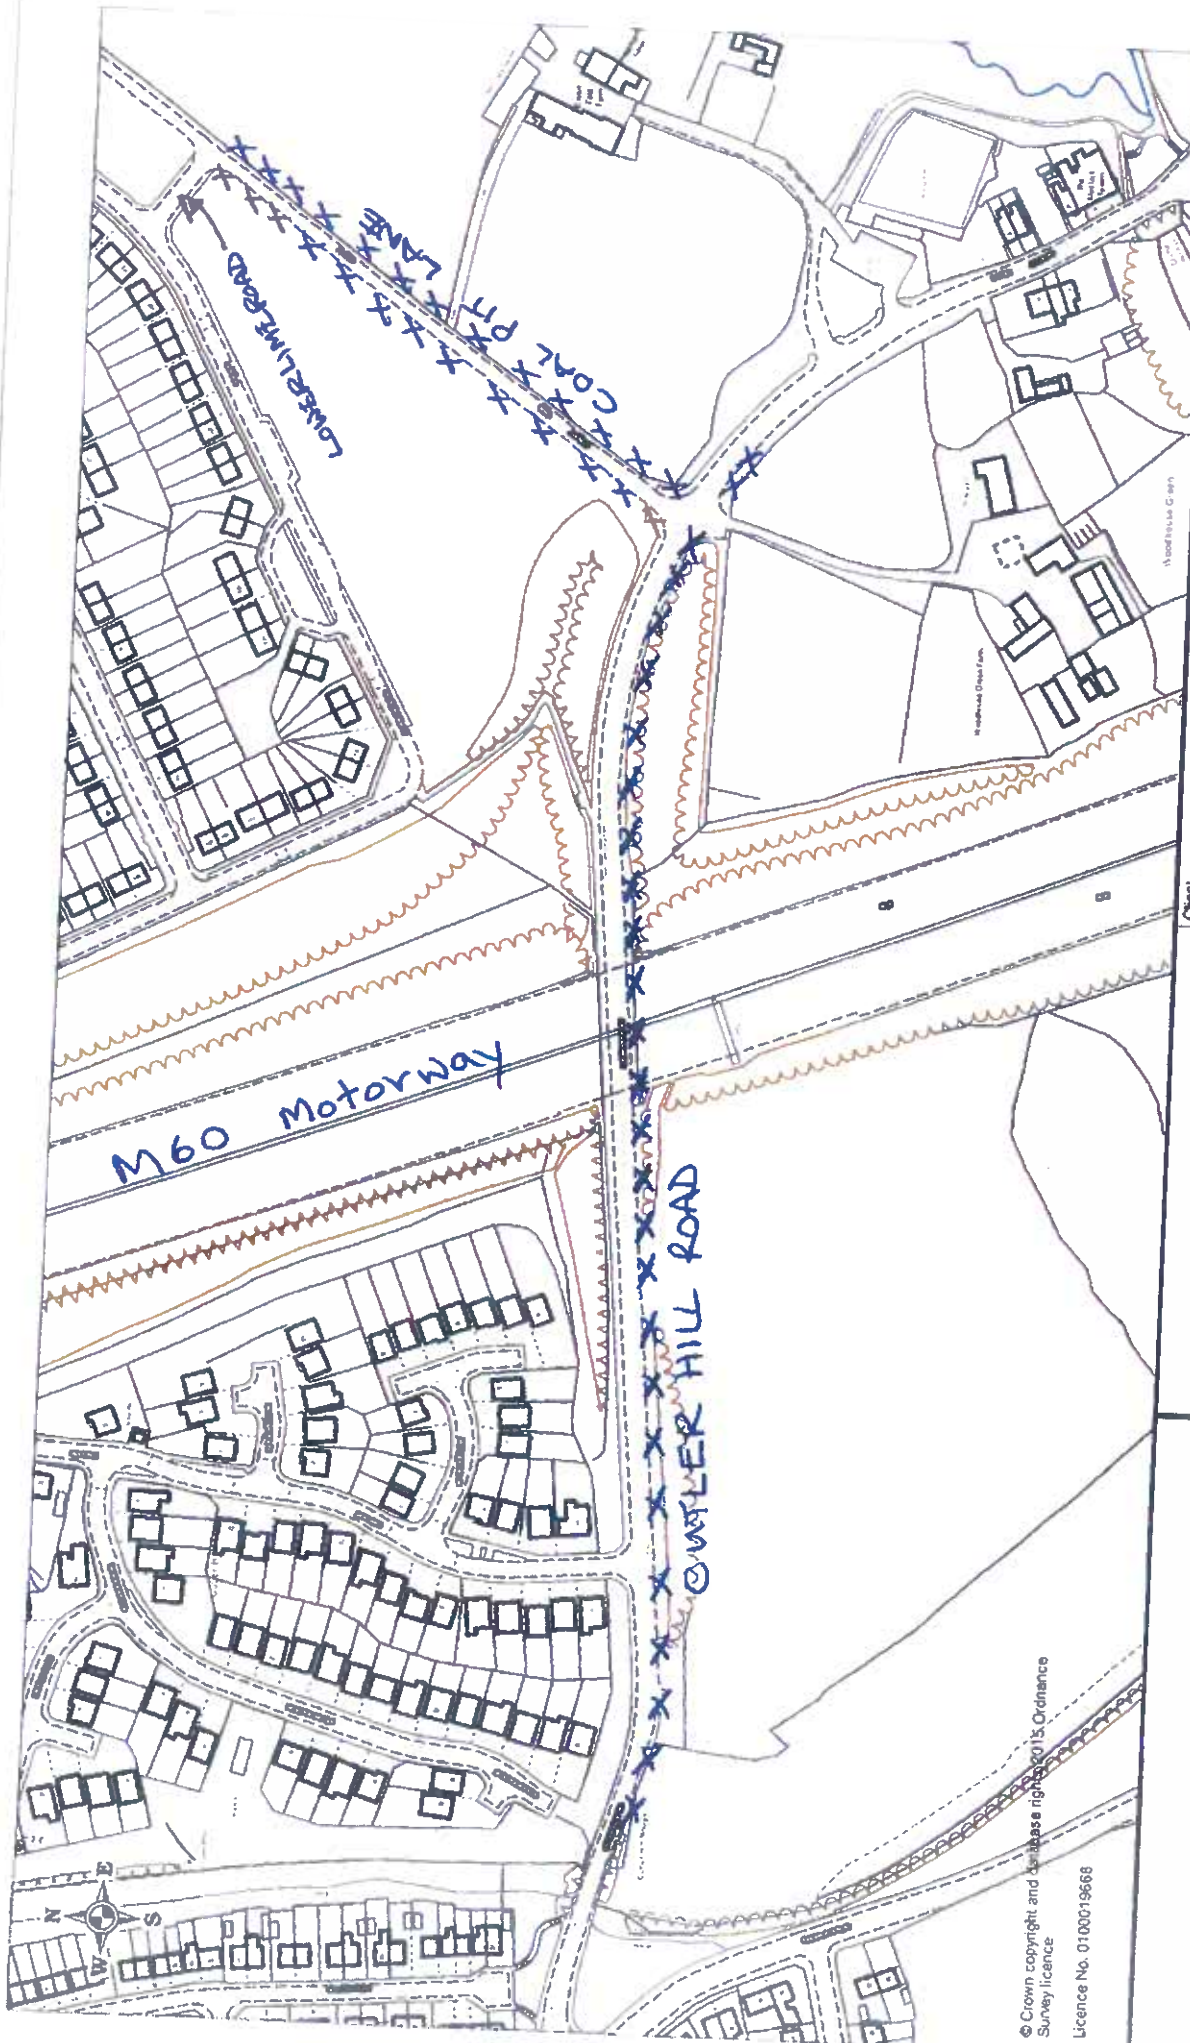

xxxx Temporary  
Waiting  
Restrictions



**HIGHWAYS & ENGINEERING**  
Henshaw House, Chesapeake, Oldham OL1 1NY

Client <b>Oldham MBC</b>		Title	
Project		Drawing No. <b>29044/36/15</b>	
Drawn by	Date	Purpose of issue	Rev.
Checked by	27/03/2015	Information	
Approved by		Date	
		Scale of A4 size	
		Date	
		1 : 2500	