

OLDHAM BOROUGH COUNCIL

ROAD TRAFFIC REGULATION ACT 1984

**THE OLDHAM - OLDHAM AREA CONSOLIDATION PROHIBITION OF WAITING ORDER
AMENDMENT NO 115 ORDER 2014**

The Oldham Borough Council in exercise of its powers under Sections 1(1), 2(1), 2(2) and 4(2) of the Road Traffic Regulation Act 1984, as amended, ("the Act") and Part IV of Schedule 9 to the Act and of all other enabling powers, and after consultation with the Chief Officer of Police in accordance with Part III of Schedule 9 to the Act hereby makes the following Order:-

1. This Order made 10th January 2014 shall come into operation on 10th January 2014 and may be cited as the Oldham – Oldham Area Consolidation Order Prohibition of Waiting Amendment No 115 Order 2014
2. The Oldham – Oldham Area Consolidation Order 2003 (which Order is hereinafter referred to as the "Principal Order") shall have effect as though the 'At any Time' waiting restrictions detailed in the First Schedule below are deleted from the Principal Order at Part 1 Schedule 1 and the Parking Places (on street) detailed in the Second Schedule below are deleted from the Principal Order at Part II Schedule 6 and the Parking Places (on street) detailed in the Third Schedule below are included in the Principal Order Part II Schedule 6 from the date hereof.
3. This Order shall be construed as one with the Principal Order.

FIRST SCHEDULE

Items to be deleted from Principal Order at Part 1 Schedule 1
Prohibition of waiting

Column 1	Column 2	Column 3	Column 4	Column 5
Item No.	Part Length of Road	Duration	Exemptions	No Loading
(HCS18) ✓	<u>George Street</u> (west side) From a point 5 metres south of its junction with Barn Street for 4 vehicles	At any time	B1, B3, B4, C, E, L	

SECOND SCHEDULE

Items to be deleted from the Principal Order at Part II Schedule 6
Parking Places (On Street)

Column 1	Column 2
Item No.	Part Length of Road
(O529) ✓	<u>George Street</u> (north west side) From a point 7 metres north east of Silver Street for a distance of 37 metres

THIRD SCHEDULE
Items to be included in the Principal Order at Part II Schedule 6
Parking Places (On Street)

Column 1	Column 2
Item No.	Part Length of Road
✓	<u>George Street</u> (north west side) From a point 7 metres north east of Silver Street for a distance of 48 metres

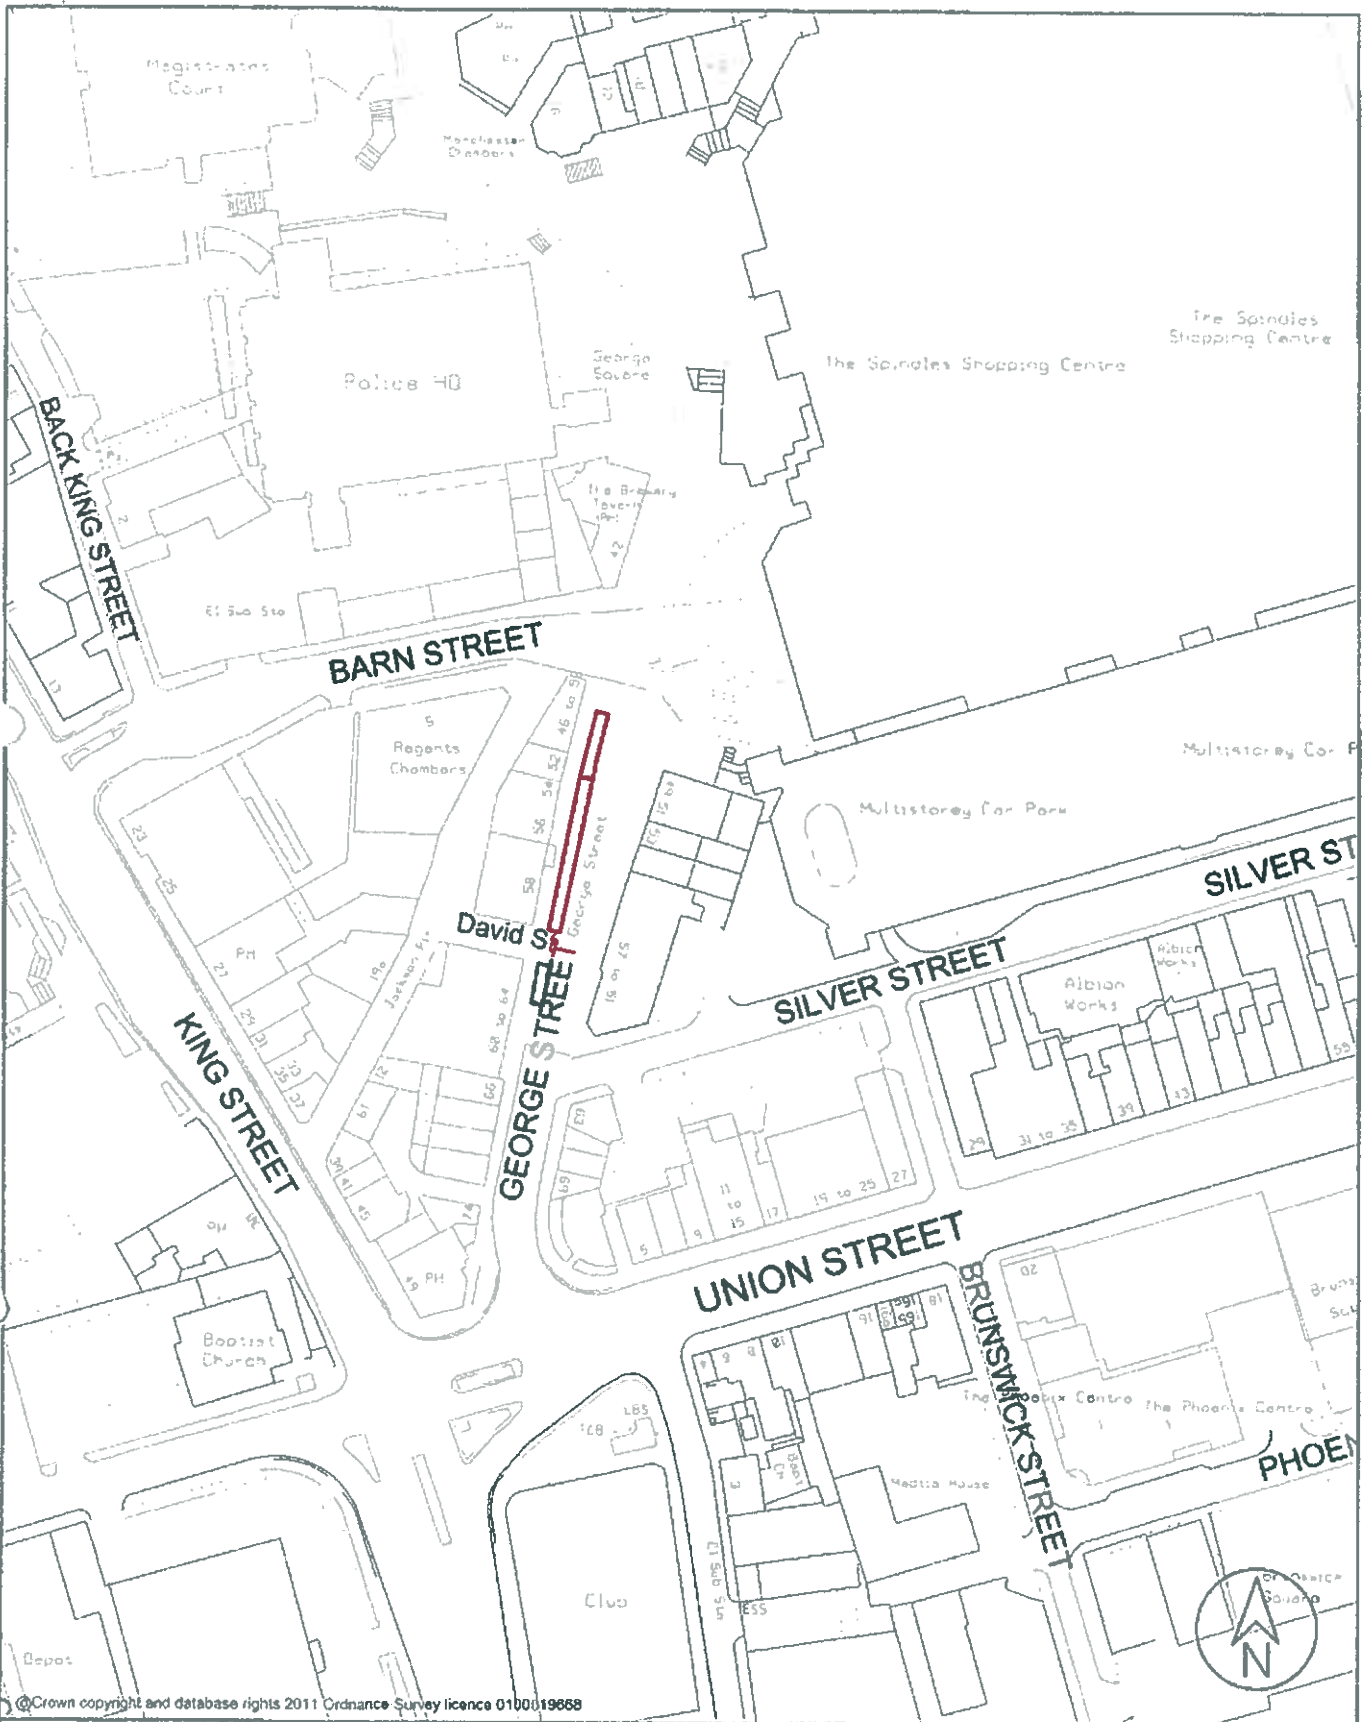
THE COMMON SEAL of THE
OLDHAM BOROUGH COUNCIL
 was hereunto affixed
 in the presence of:-

H





Number in Seal Book
 859/13

*William
 Garner*



© Crown copyright and database rights 2011 Ordnance Survey licence 0100019668

	Client Oldham MBC		Title George Street (Proposed)	
	Project Revocation of Hackney Carriage Stand and introduction of On-Street Parking Places - George Street, Oldham		 On-Street Parking Bays	
HIGHWAYS & ENGINEERING Henshaw House, Cheapside, Oldham OL1 1NY	Drawn by RW	Date 4/13	Purpose of issue information	
	Checked by JW	Date 4/13	Scale 1:1250	
	Approved by DD	Date 4/13	Drawing No. 632/A4/67/1	Rev.