

OLDHAM BOROUGH COUNCIL

ROAD TRAFFIC REGULATION ACT 1984

**THE CHADDERTON AREA CONSOLIDATION ORDER PROHIBITION OF
WAITING AMENDMENT ORDER 2014**

WELLINGTON STREET CHADDERTON

The Oldham Borough Council, have today made an Order under the Road Traffic Regulation Act 1984, as amended, the effect of which is to introduce "at any time" waiting restrictions on the south side of Wellington Street extending from a point 15 metres north west of its junction with Burnley Street for a distance of 19 metres in a generally north westerly direction

The Order will come into operation on 10TH March 2014

A copy of the Order and a map showing the lengths of road referred to and a copy of the Council's statement of reasons may be examined at my office between the hours of 8.40am and 5.00pm Mondays to Fridays (Civic Entrance), Civic Centre, West Street, Oldham, Telephone 0161 770 4836 Ref: LJM/TO13/23

If you wish to question the validity of the Order or any provision contained in it on the grounds that it is not within the powers conferred by the Road Traffic Regulation Act 1984, as amended, or on the grounds that any requirement of that Act or any instrument made under it has not been complied with in relation to the Order, you may within 6 weeks from the date hereof apply to the High Court for the purpose.

Dated 10th March 2014

Paul Entwistle
Borough Solicitor
Oldham MBC

OLDHAM BOROUGH COUNCIL

ROAD TRAFFIC REGULATION ACT 1984

THE OLDHAM – CHADDERTON AREA CONSOLIDATION ORDER PROHIBITION OF WAITING AMENDMENT No 37 ORDER 2014

The Oldham Borough Council in exercise of its powers under Sections 1(1), 2(1), 2(2) and 4(2) of the Road Traffic Regulation Act 1984, as amended, ("the Act") and Part IV of Schedule 9 to the Act and of all other enabling powers, and after consultation with the Chief Officer of Police in accordance with Part III of Schedule 9 to the Act hereby makes the following Order:-

1. This Order shall come into operation on 10th March 2014 and may be cited as the Oldham – Chadderton Area Consolidation Order Prohibition of Waiting Amendment No 37 Order 2014
2. The Oldham – Chadderton Area Consolidation Order 2003 (which Order is hereinafter referred to as the "Principal Order") shall have effect as though the waiting restrictions detailed in the Schedule hereto are included in the Principal Order at Part 1 Schedule 1
3. This Order shall be construed as one with the Principal Order.

Items to be included in the Principal Order at Part 1 Schedule 1

Column 1	Column 2	Column 3	Column 4	Column 5
Item No.	Length of Road	Duration	Exemptions	No Loading
	<u>Wellington Street</u> (south side) Extending from a point 15 metres north west of its junction with Burnley Street for a distance of 19 metres in a generally north westerly direction	At any time	A, B1, B3, B4, C, E, K3	


THE COMMON SEAL of THE
OLDHAM BOROUGH COUNCIL
 was hereunto affixed
 in the presence of:-



Ju Thompson

Number in Seal Book
229/14

This map is reproduced from Ordnance Survey material with the permission of Ordnance Survey on behalf of the Controller of Her Majesty's Stationery Office. Crown copyright. Unauthorised reproduction infringes Crown copyright and may lead to prosecution or other proceedings. Ordnance Survey National Grid Reference No. 100079668.

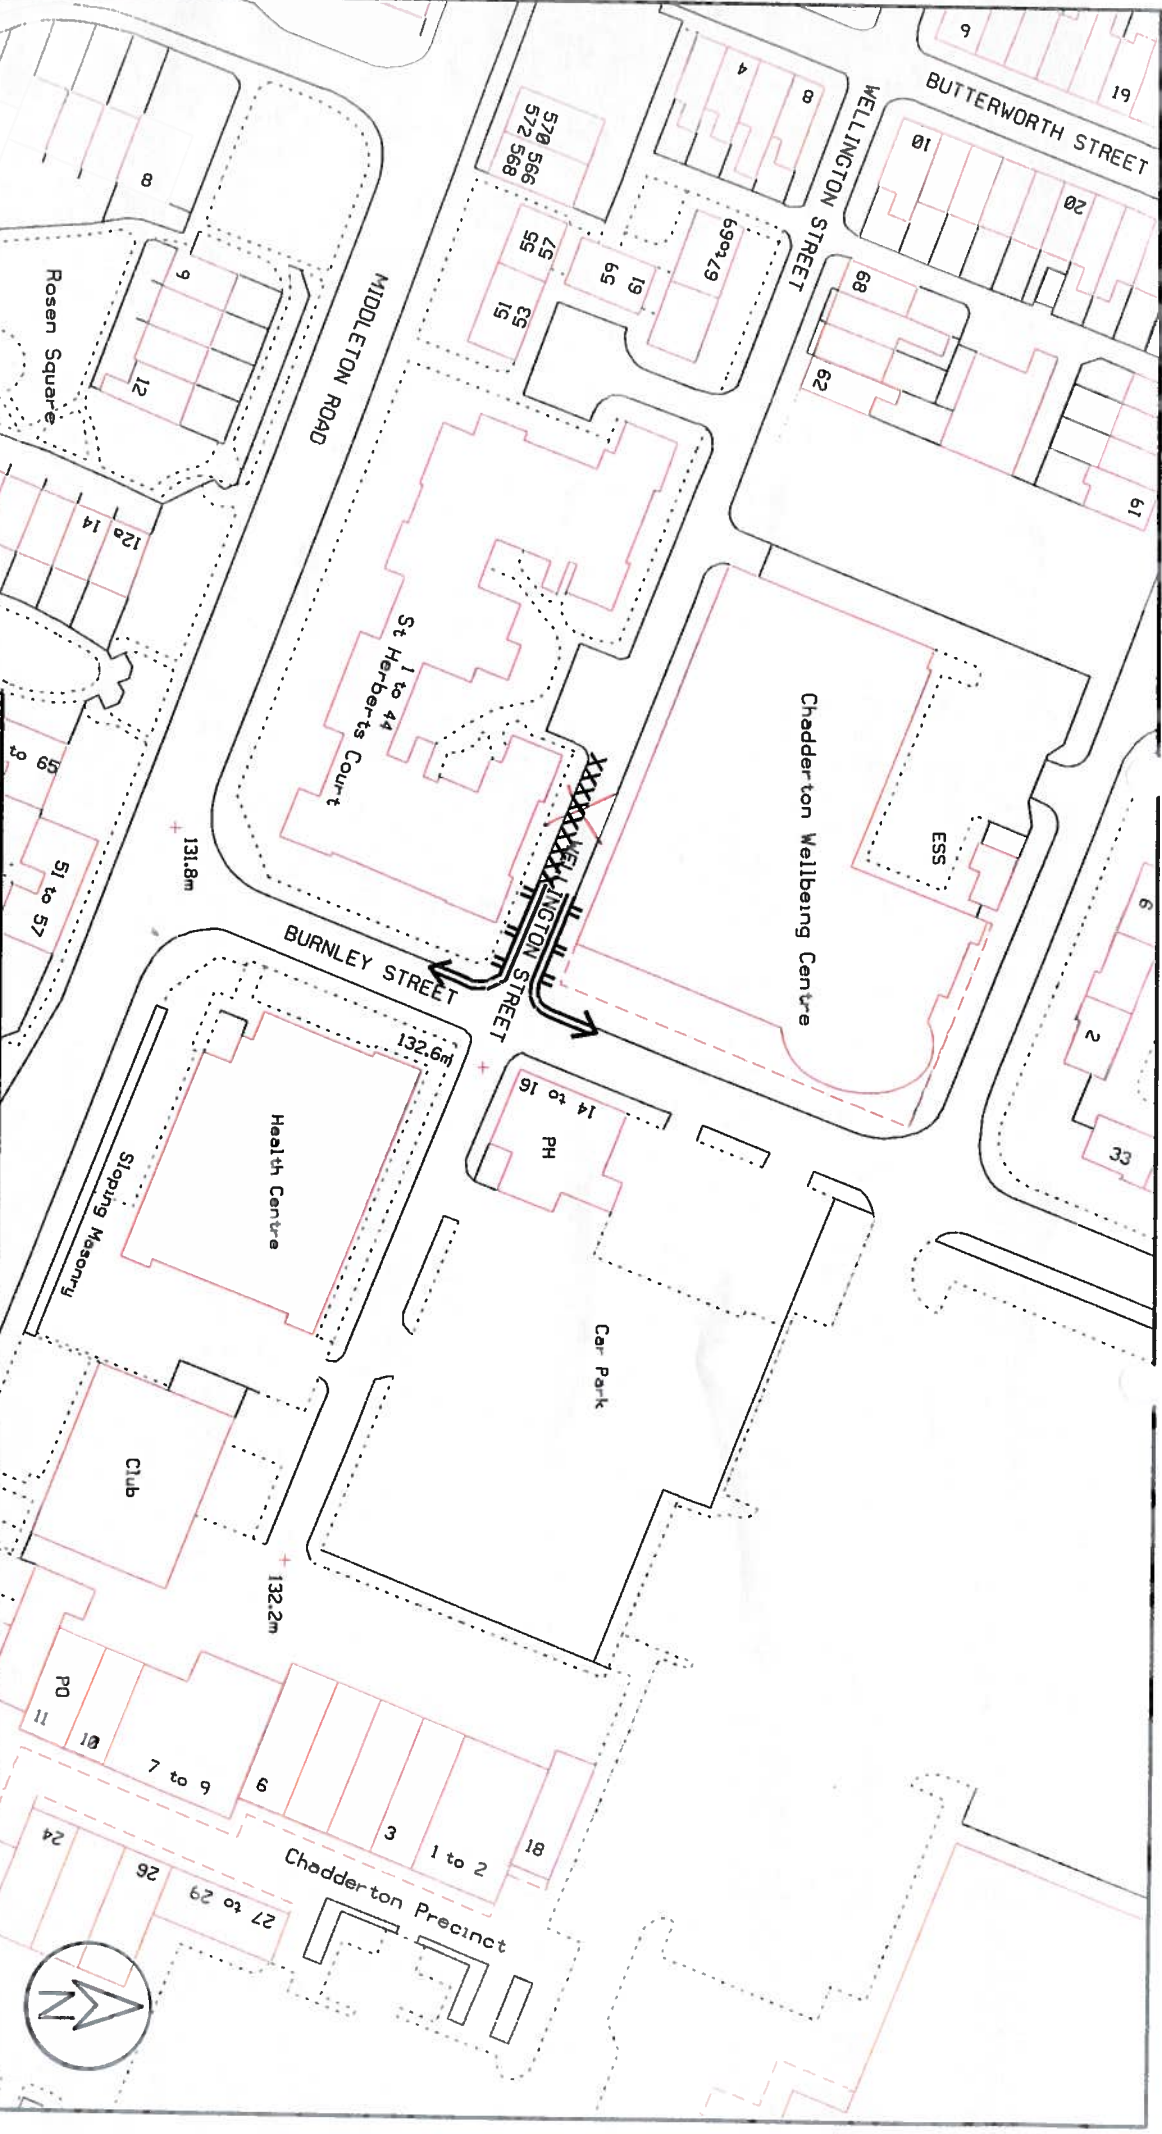

HIGHWAYS & ENGINEERING

Henshaw House, Cheapside, Oldham OL1 1NY

Client		Title	
Project: Proposed Extension to Prohibitive Waiting Restrictions Wellington Street, Chadderton File Ref: TMS3/90		Key: Existing No Waiting at Any Time and No Loading 7.30-9.30am and 4-6.30pm XXXXX Proposed No Waiting at Any Time	
Drawn by	Date	Purpose of Issue	Drawing No.
JW	3/12	1:1000	47/A4/1321/1
Checked by	Date	Scale	Rev.
SR	3/12		
Approved by	Date		
DD	3/12		