

**OLDHAM BOROUGH COUNCIL**

**THE OLDHAM - DIGLEA, LEE SIDE & STATION ROAD DIGGLE  
TEMPORARY PROHIBITION OF WAITING ORDER 2015**

The Oldham Borough Council in exercise of its powers under Section 14 of the Road Traffic Regulation Act 1984 as amended and of all other enabling powers hereby make the following Order:-

1. This Order shall come into operation on the 15th May 2015 and may be cited as The Oldham - Diglea, Lee Side & Station Road Diggle Temporary Prohibition of Waiting Order 2015 and will continue in force until the 14th November 2016.
2. No person shall wait on both sides of Diglea from its junction with Lee Side for a distance of 20 metres in a north easterly direction and on both sides of Lee Side from its junction with Diglea for a distance of 20 metres in a south westerly direction and on Station Road the south west side from its junction with Lee Side for a distance of 18 metres in a north westerly direction and on the north east side from its junction with Lee Side for a distance of 10 metres in a north westerly direction

THE COMMON SEAL of THE  
OLDHAM BOROUGH COUNCIL  
was hereunto affixed  
in the presence of:

)  
)  
)  
)



*Handwritten mark*

Number in Seal Book  
1326/15

*Rh Ordicott  
Group Manager*

**OLDHAM METROPOLITAN BOROUGH COUNCIL / UNITY PARTNERSHIP**  
**PROPOSAL TO TEMPORARILY CONTROL TRAFFIC**  
**SECTION 14 ROAD TRAFFIC REGULATION ACT 1984**

**TEMPORARY ORDER COMMENCING:-** ASAP

**DURATION:-** 18 Months

**AFFECTED ROAD(s):-**

- Diglea, Diggle  
both sides  
from its junction with Lee Side for a distance of 20 metres in a north easterly direction
  
- Lee Side, Diggle  
both sides  
from its junction with Diglea for a distance of 20 metres in a south westerly direction
  
- Station Road, Diggle  
south west side  
from its junction with Lee Side for a distance of 18 metres in a north westerly direction
  
- north east side  
from its junction with Lee Side for a distance of 10 metres in a north westerly direction

**REASON FOR ORDER:-** To enable public transport vehicles to turn within the highway following the emergency closure of the nearby turning circle facility

**TYPE OF ORDER:-** Temporary Prohibition of Waiting

**POLICE INFORMED:-** Yes                      **TfGM INFORMED:-** Yes

**FIRE SERVICE:-** Yes

**WARDS AFFECTED:-** Saddleworth North

**WARD COUNCILLORS INFORMED:-** Yes

**FURTHER INFORMATION CAN BE OBTAINED FROM:-**

Antony Bhunu, Structures  
Andrew Cowell, Traffic

Tel No: 0161 770 3851  
Tel No: 0161 770 1963

**DRAWING NO:-** 290/A4/50/15

**AGRESSO CODE:-**


ADVERT REQUISITION NO:	<del>788</del> 5248153	ADVERT PURCHASE ORDER NO:	<del>788</del> 20248723
DEBTORS CUST ID:		INV REQ NO:	
		DEBTORS INVOICE NO:	N/A

*Paul Wotton*

.....  
EXECUTIVE DIRECTOR,  
ECONOMY, PLACE AND SKILLS

DATE: 27/04/15



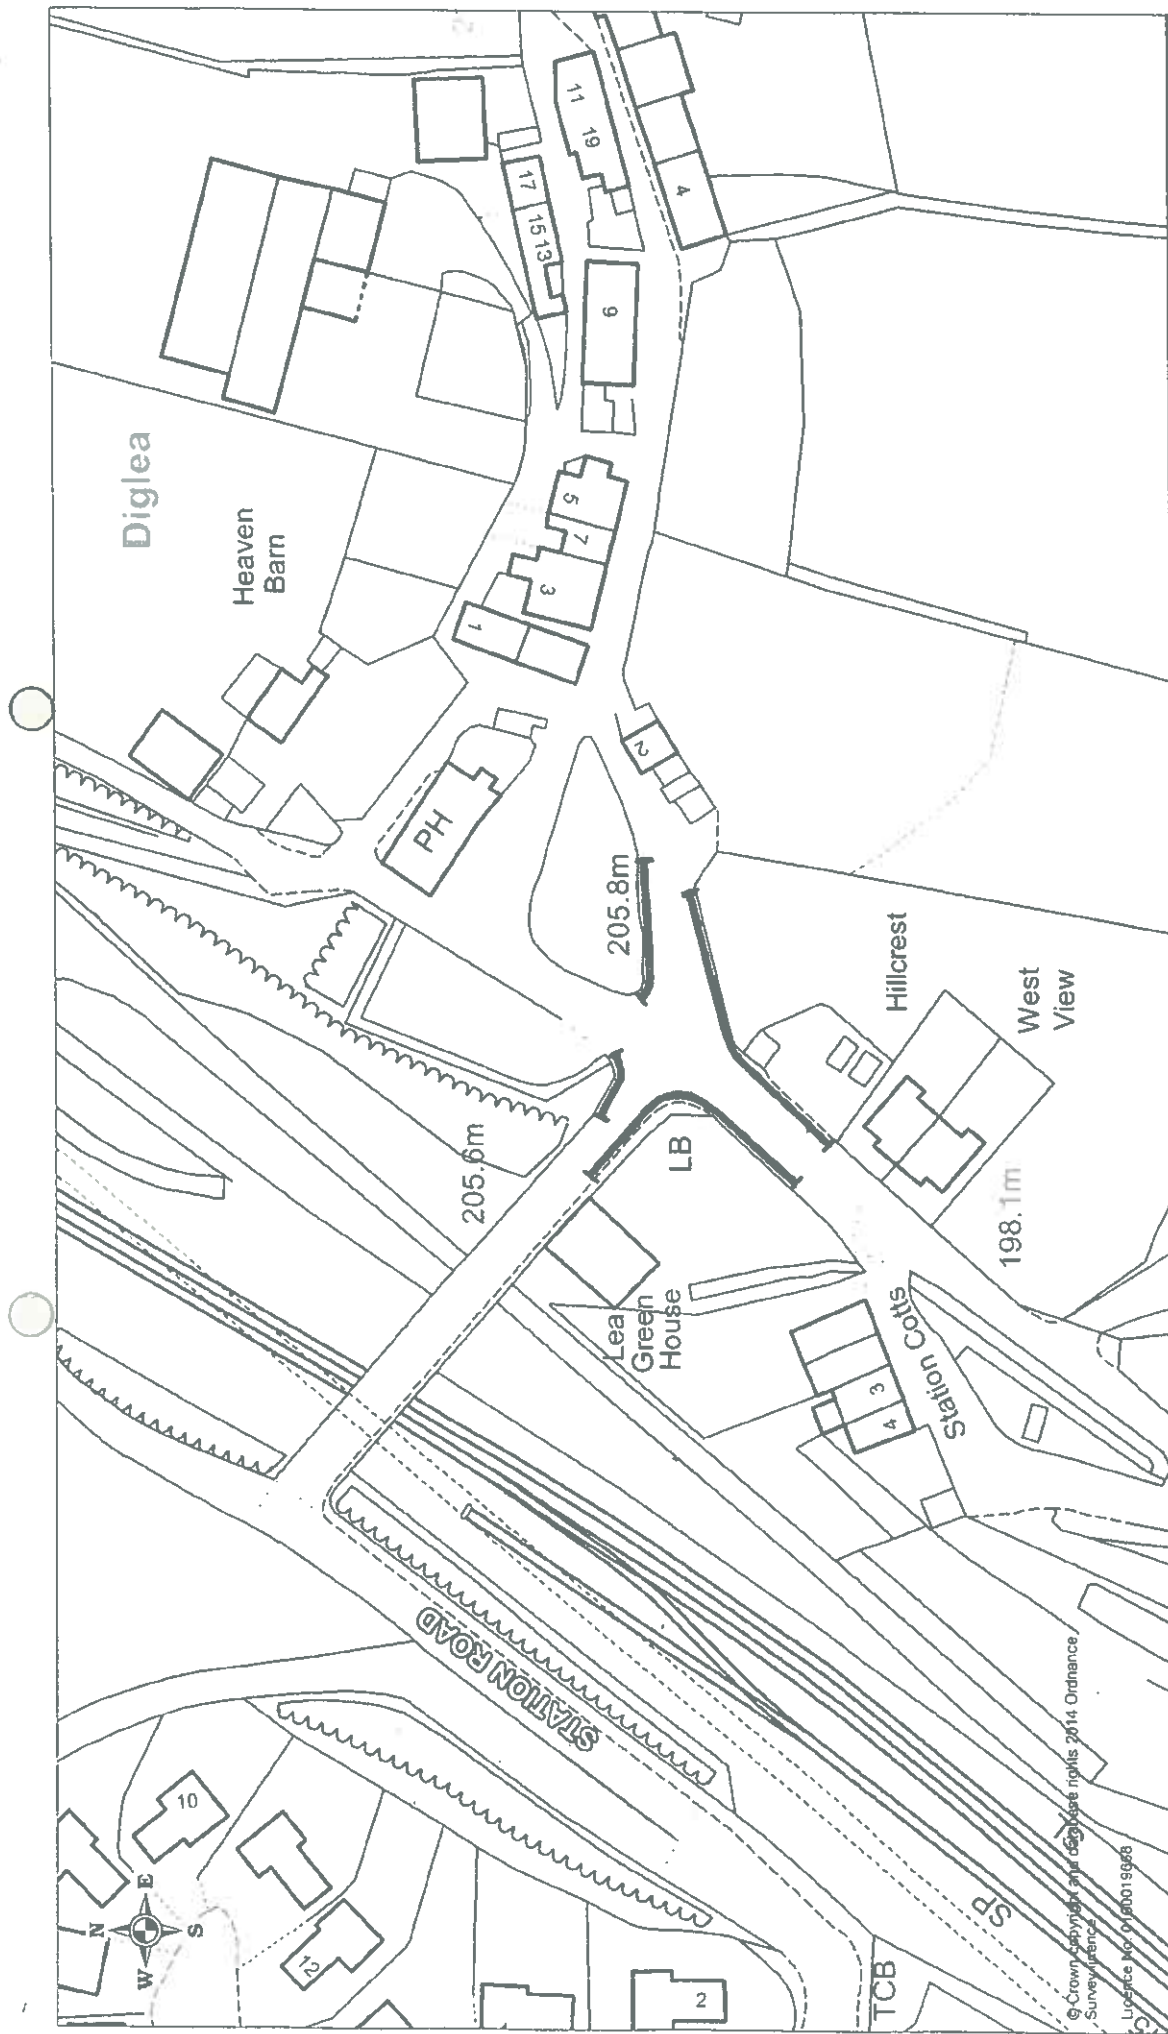

Client Oldham MBC	Title Temporary Prohibition of Waiting - Diglea, Diggle	
	Project	
Drawn by AC	Date 10/09/2014	Purpose of issue information
Checked by	Date	Scale at A4 size
Approved by	Date	1 : 1000
		<b>HIGHWAYS &amp; ENGINEERING</b> Henshaw House, Cheapside, Oldham OL1 1NY
Temporary Prohibition of Waiting		Drawing No. 290/A4/120/14 Rev.