

**OLDHAM METROPOLITAN BOROUGH COUNCIL / UNITY PARTNERSHIP**  
**PROPOSAL TO TEMPORARILY CONTROL TRAFFIC**  
**SECTION 14 ROAD TRAFFIC REGULATION ACT 1984**

**TEMPORARY ORDER COMMENCING:** 12 February 2018

**DURATION:-** 18 months

**AFFECTED ROAD(s):-** Shaw Road, Royton  
Outside 417-425 Shaw Road

**ALTERNATIVE ROUTE:-** None required

**REASON FOR NOTICE:-** To protect site access for construction traffic

**TYPE OF NOTICE AND ORDER:-** Restriction of Waiting (7.30am-5.30pm)  
From a point 30m north east of Cocker Mill Lane  
for 28m in a north easterly direction

**POLICE INFORMED:-** Yes                      **TfGM INFORMED:-** Yes

**FIRE SERVICE:-** Yes

**WARDS AFFECTED:-** Crompton

**WARD COUNCILLORS INFORMED:-** No

**FURTHER INFORMATION CAN BE OBTAINED FROM:-**  
Mark Heginbotham (Galliford Try) 07718 123 952

**DRAWING NO:-** 290/A4/2/18

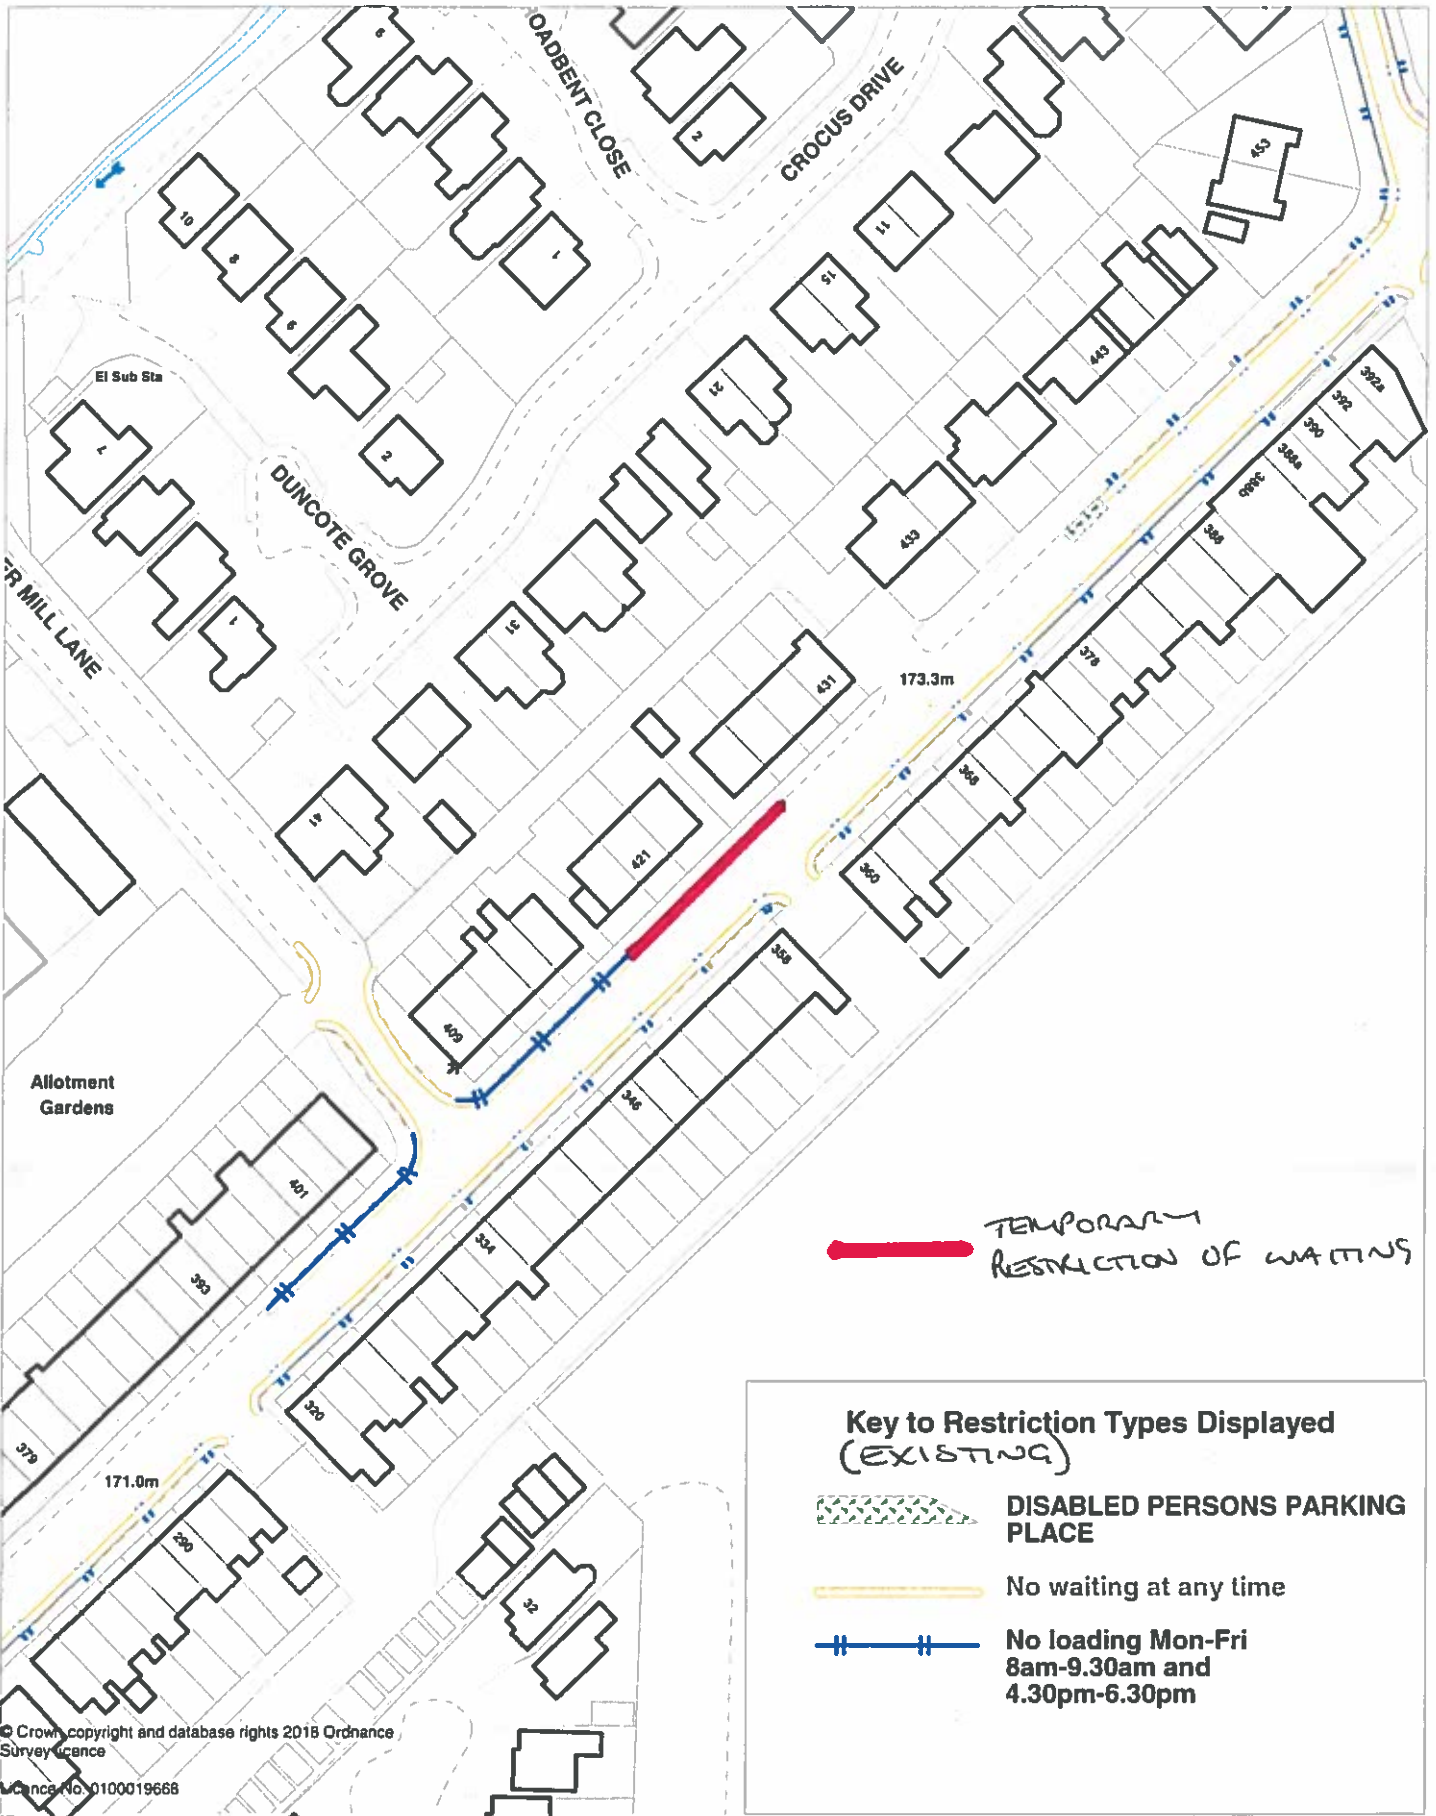
**AGRESSO CODE:-**

<b>ADVERT REQUISITION NO:</b>	5332914	<b>ADVERT PURCHASE ORDER NO:</b>	20333338
<b>DEBTORS CUST ID:</b>		<b>INV REQ NO:</b>	
		<b>DEBTORS INVOICE NO:</b>	

*S. Robinson*




.....  
EXECUTIVE DIRECTOR,  
ECONOMY, SKILLS AND NEIGHBOURHOODS

DATE: 3 January 2018




**TEMPORARY RESTRICTION OF WAITING**

**Key to Restriction Types Displayed (EXISTING)**

-  **DISABLED PERSONS PARKING PLACE**
-  **No waiting at any time**
-  **No loading Mon-Fri 8am-9.30am and 4.30pm-6.30pm**

© Crown copyright and database rights 2018 Ordnance Survey Licence  
 Licence No. 0100019668

 <b>HIGHWAYS &amp; ENGINEERING</b> Henshaw House, Cheapside, Oldham OL1 1NY	Client <b>Oldham MBC</b>		Title	
	Project			
Drawn by	Date	Purpose of issue		
Checked by	Date	03/01/2018 Information		
Approved by	Date	Scale at A4 size		Drawing No.
		1 : 1000		Rev.