

**OLDHAM BOROUGH COUNCIL**  
**ROAD TRAFFIC REGULATION ACT 1984**

T019/10  
VF: 15904

**THE OLDHAM - OLDHAM AREA CONSOLIDATION ORDER PROHIBITION OF WAITING  
AMENDMENT No 185 ORDER 2019**

The Oldham Borough Council in exercise of its powers under Section 1(1), 2(1), 2(2) and 4(2) of the Road Traffic Regulations Act 1984, as amended, ("the Act") and Part IV of Schedule 9 to the Act and of all other enabling powers, and after consultation with the Chief Officer of Police in accordance with Part III of Schedule 9 to the Act hereby makes the following order: -

1. This Order made on 7<sup>th</sup> June 2019 shall come into operation on 14<sup>th</sup> June 2019 and may be cited as the Oldham – Oldham Area Consolidation Order Prohibition of Waiting Amendment No 185 Order 2019
2. The Oldham – Oldham Area Consolidation Order 2003 the "Principal Order" shall have effect as though the waiting restrictions detailed in the Schedule below are included in the Principal Order at Part 1 Schedule 1 from the date of this Order
3. This Order shall be construed as one with the Principal Order.

**SCHEDULE**

**Items to be included in the Principal Order at Part I Schedule I**


**Prohibition of Waiting**

Column 1 Item Number	Column 2 Length of Road	Column 3 Duration	Column 4 Exemptions	Column 5 No Loading
	<u>Edward Street</u> (north east side) From its junction with St Johns Street for a distance of 25 metres in a north westerly direction	At any time	A, B1, B3, B4, C, E, K3	
	<u>St Johns Street</u> (north west side) From its junction with Edward Street to its junction with St Johns Walk	At any time	A, B1, B3, B4, C, E, K3	


THE COMMON SEAL of THE  
OLDHAM BOROUGH COUNCIL  
 was hereunto affixed  
 in the presence of: -

*Rebecca Boyle*

REBECCA BOYLE  
 GROUP SECRETARY

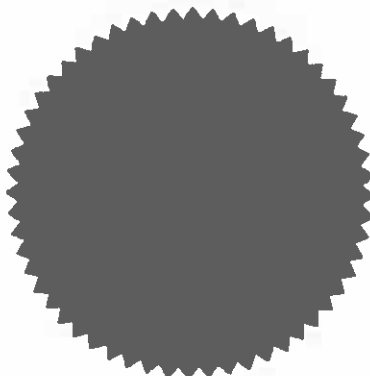

Number in Seal Book  
 4721/19

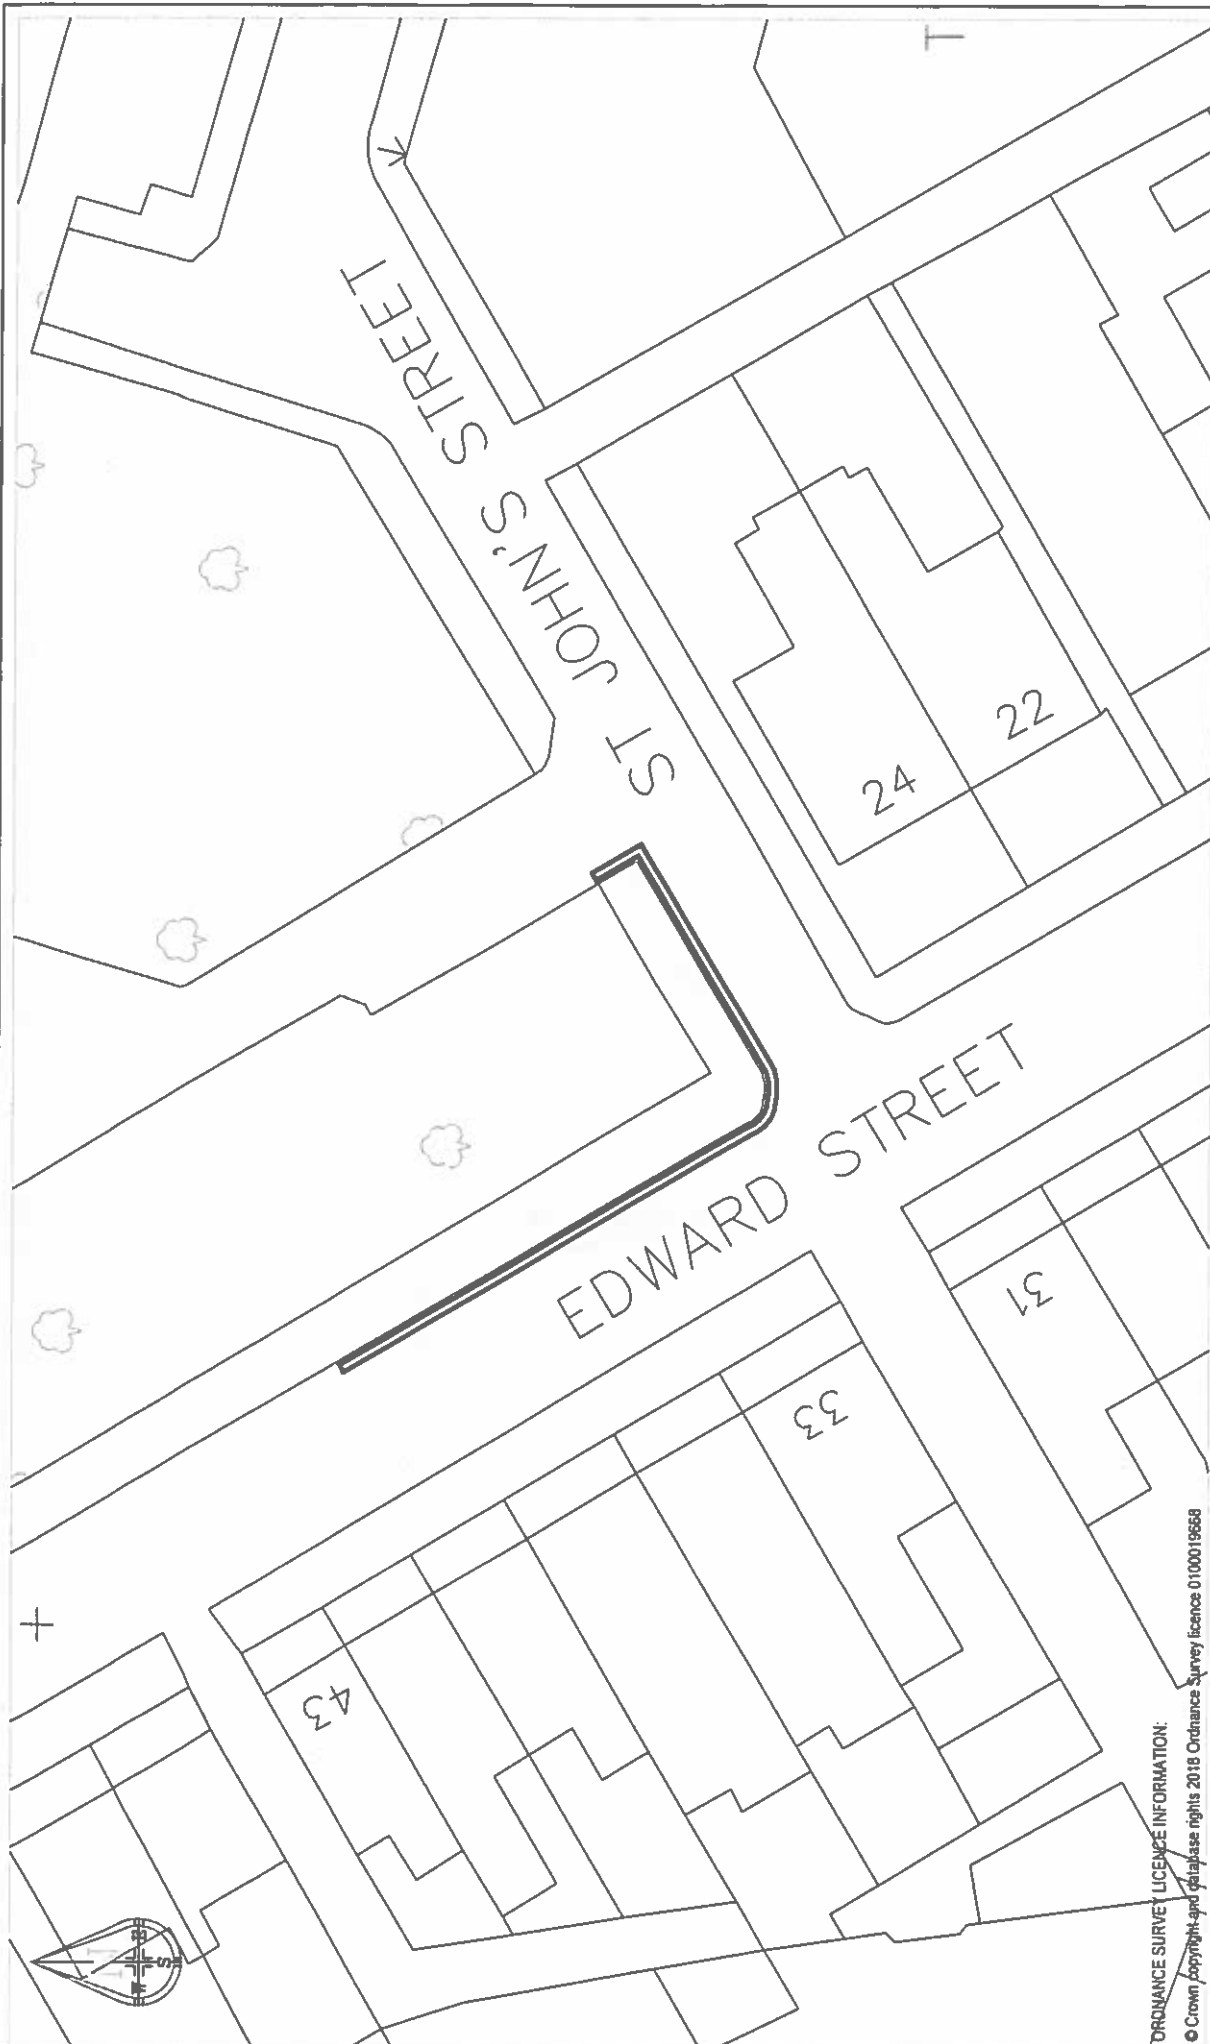

ORDNANCE SURVEY LICENCE INFORMATION:  
 © Crown Copyright and database rights 2018 Ordnance Survey licence 0100019668

<b>Unitypartnership</b> HIGHWAYS & ENGINEERING Mansfield House, Chappinole, Oldham OL1 1NY		Clients Oldham MBC	Title Edward Street, Oldham Proposed Prohibition of Waiting
Project File Ref: TM3/995		Drawn by LT	Purpose of issue Scale of A3 size 1:250
Checked by GR		Date issued Date issued Date issued	Drawing No 47/A/3/1518/1
Approved by GS		Date issued Date issued Date issued	Rev 47/A/3/1518/1
Revision details By Date			