

OLDHAM BOROUGH COUNCIL

T019/6
15871

ROAD TRAFFIC REGULATION ACT 1984

**THE OLDHAM - OLDHAM AREA CONSOLIDATION ORDER PROHIBITION OF WAITING
AMENDMENT No 197 ORDER 2020**

The Oldham Borough Council in exercise of its powers under Section 1(1), 2(1), 2(2) and 4(2) of the Road Traffic Regulations Act 1984, as amended, ("the Act") and Part IV of Schedule 9 to the Act and of all other enabling powers, and after consultation with the Chief Officer of Police in accordance with Part III of Schedule 9 to the Act hereby makes the following order: -

1. This Order made on 31st January 2020 shall come into operation on 6th February 2020 and may be cited as the Oldham – Oldham Area Consolidation Order Prohibition of Waiting Amendment No 197 Order 2020
2. The Oldham – Oldham Area Consolidation Order 2003 the "Principal Order" shall have effect as though the waiting restrictions detailed in the Schedule below are included in the Principal Order at Part 1 Schedule 1 from the date of this Order
3. This Order shall be construed as one with the Principal Order.

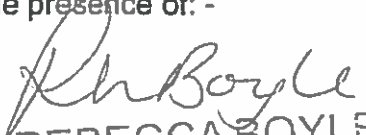
SCHEDULE

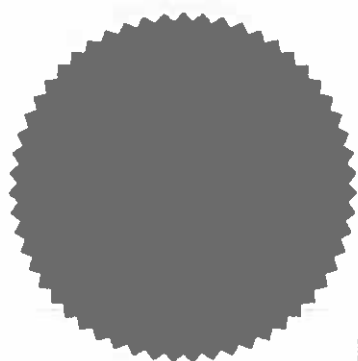
Items to be included in the Principal Order at Part I Schedule 1

Prohibition of Waiting

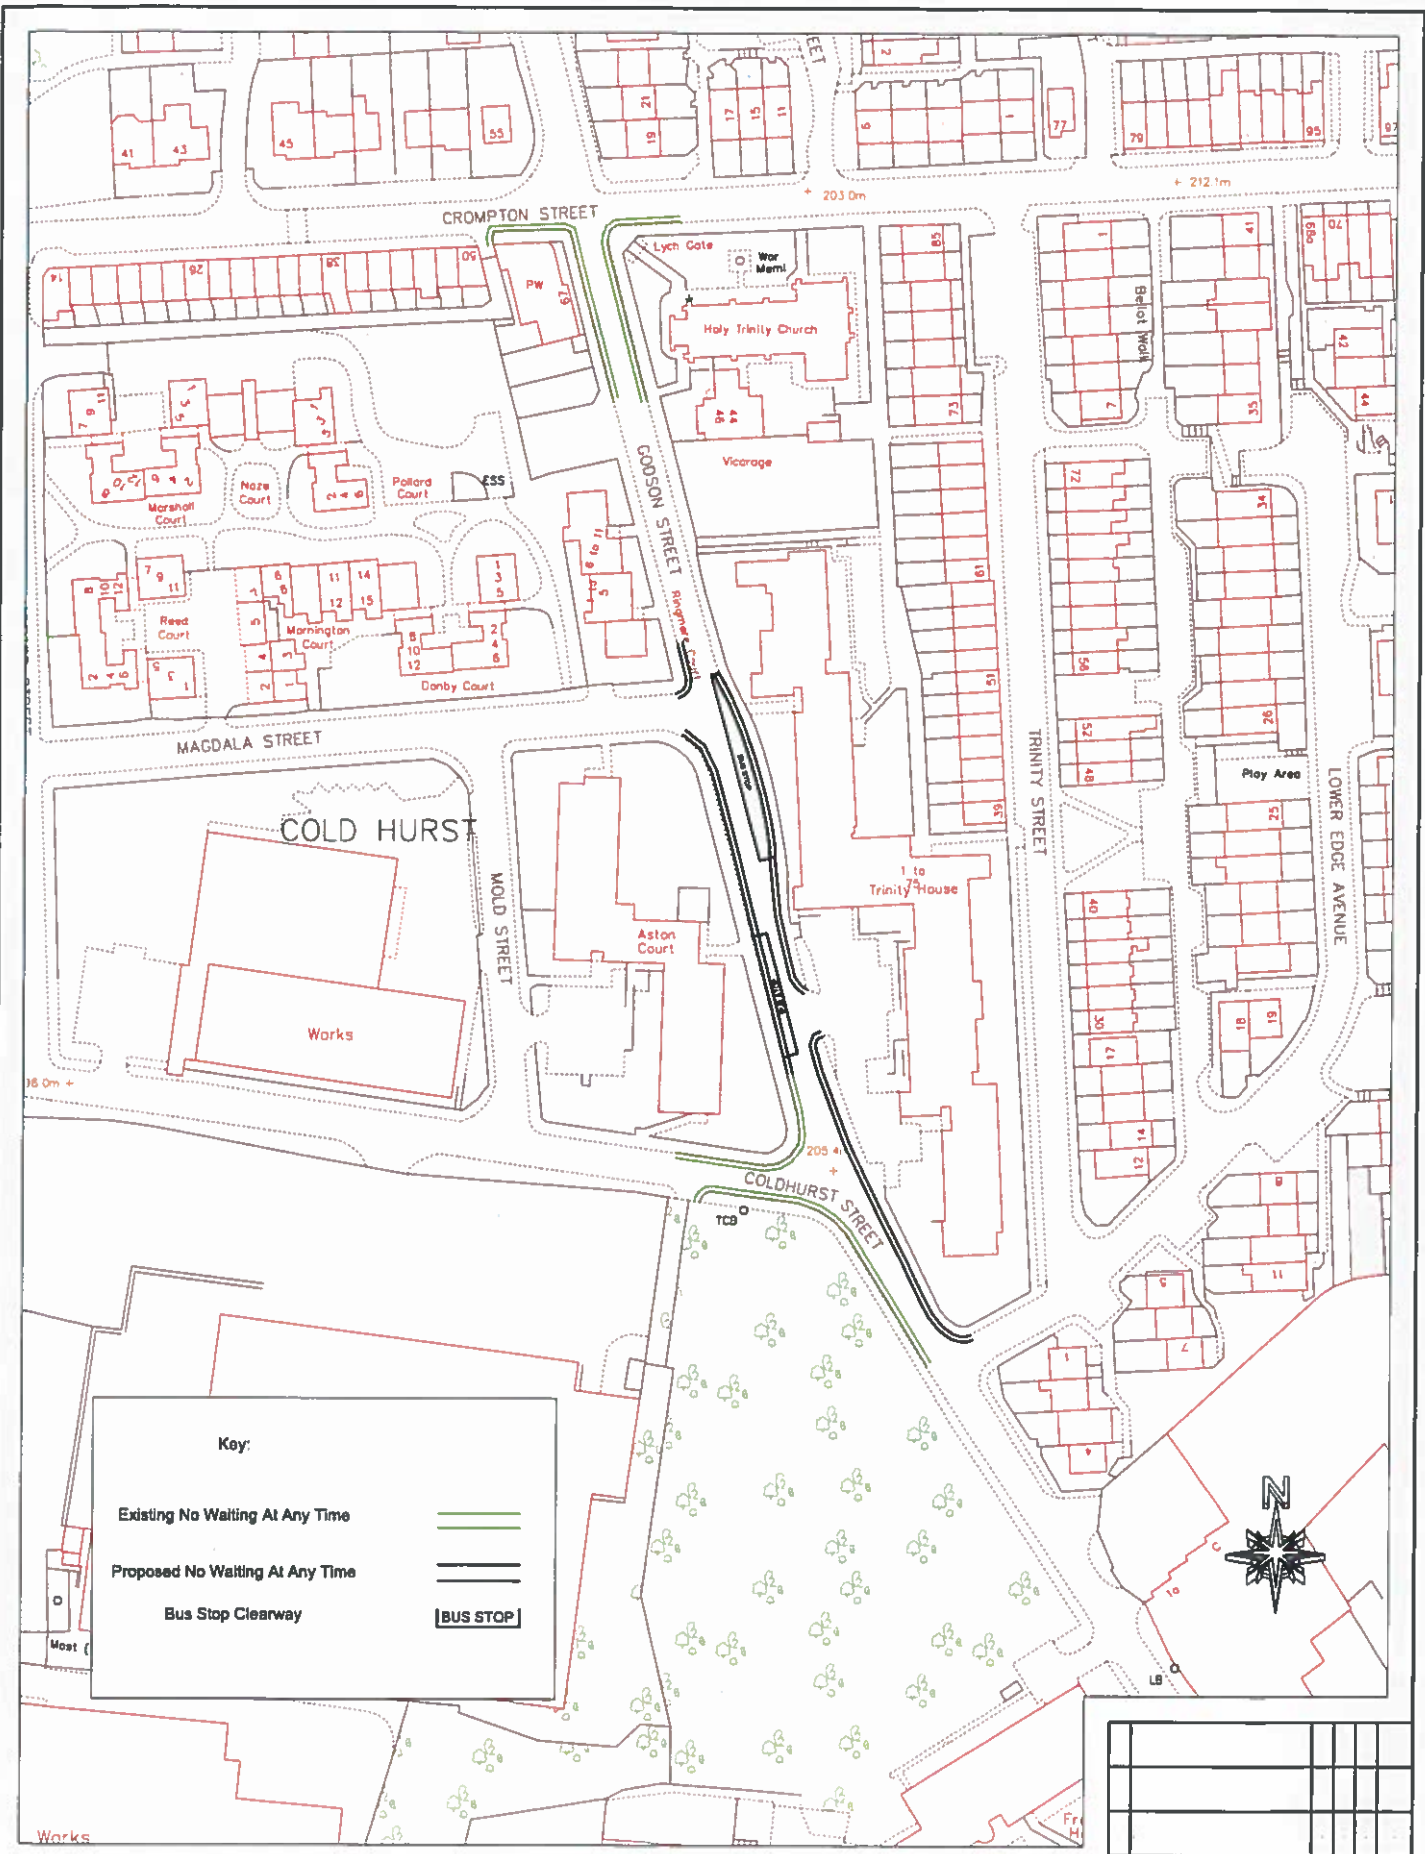
| Column 1 Item Number | Column 2 Length of Road | Column 3 Duration | Column 4 Exemptions | Column 5 No Loading |
|---------------------------------------|---|------------------------------------|--------------------------------------|--------------------------------------|
| | <p style="text-align: center;"><u>Godson Street</u> (west side)</p> <p>From a point 10 metres north of its junction with Magdala Street to a point 20 metres north of its junction with Coldhurst Street</p> | At any time | A, B1, B3, B4, C, E, K3 | |
| | <p style="text-align: center;"><u>Godson Street</u> (east side)</p> <p>Commencing opposite the northern kerbline of Magdala Street to a point 10 metres north west of its junction with Lower Edge Avenue</p> | At any time | A, B1, B3, B4, C, E, K3 | |

THE COMMON SEAL of THE
OLDHAM BOROUGH COUNCIL
 was hereunto affixed
 in the presence of: -

by

 REBECCA BOYLE
 GROUP SOLICITOR



Number in Seal Book
 5457/20



NOTES:
 1. ORDNANCE SURVEY LICENCE:
 © Crown copyright and database rights 2014 Ordnance Survey licence
 0100019668.

Unitypartnership

HIGHWAYS & ENGINEERING
 Henshaw House, Cheesdale, Oldham OL1 1NY

Client: _____
 Project: _____

File Ref: TM3/991

| | | |
|--------------------|---------------|------------------|
| Drawn by JW | Date 08/19 | Purpose of issue |
| Checked by SR | Date 08/19 | Scale at A3 size |
| Approved by GDS | Date 08/19 | 1:1000 |

| Rev | Revision details | By | Chk | App | Date |
|-----|------------------|----|-----|-----|------|
| | | | | | |
| | | | | | |

Godson Street, Oldham - Proposed Prohibition of Waiting (Option 2)

Drawing No. **47/A3/1514/1B**