

DATED

22nd August

2022

THE BOROUGH COUNCIL OF PENDLE

COLNE PRECINCT OFF-STREET PARKING ORDER 2010 NUMBER 1

AMENDMENT ORDER NUMBER 1 2022

**Howard Culshaw
Head of Legal Services
Town Hall Market Street
Nelson BB9 7LG**

THE BOROUGH COUNCIL OF PENDLE
ROAD TRAFFIC REGULATION ACT 1984

**THE BOROUGH COUNCIL OF PENDLE COLNE PRECINCT OFF-STREET PARKING ORDER 2010 NUMBER 1 AMENDMENT ORDER
NUMBER 1 2022**

THE BOROUGH COUNCIL OF PENDLE ("the Council") in exercise of its powers under Sections 32, 33 and 35 and part IV of Schedule 9 of the Road Traffic Act 1984 ("the Act") and of all other enabling powers, after consultation with the Chief Officer of Police in accordance with Part III of Schedule 9 to the Act, hereby makes the following Order:

1. This Order may be cited as The Borough Council of Pendle Colne Precinct Off-Street Parking Order 2010 Number 1 Amendment Order Number 1 2022 and shall come into operation on 26th August 2022
2. The Borough Council of Pendle Colne Precinct Off-Street Parking Order 2010 Number 1 is amended as follows:

Clause 3 Use of the Car Park

The waiting time shall be reduced from 2 hours to 30 minutes

Clause 13 Parking Contravention


This clause will now refer to the updated legislation and read:

13. Any contravention of or non-compliance with a provision of this Order is a parking contravention in relation to the Vehicle concerned for the purposes of The Civil Enforcement of Road Traffic Contraventions (Approved Devices, Charging Guidelines and General Provisions)(England) Regulations 2022

Plan

The plan to be substituted with the new plan dated April 2022


THE COMMON SEAL of The Borough)
Council of Pendle was hereunto)
Affixed in the presence of:)

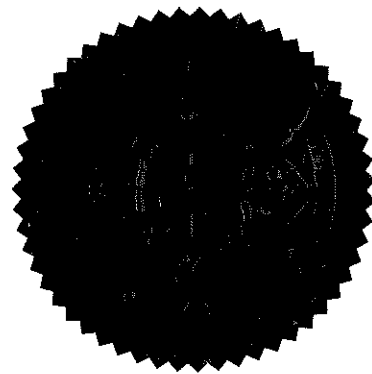


3167

Philip Mousdale

.....
Philip Mousdale
Corporate Director
Authorised Signatory

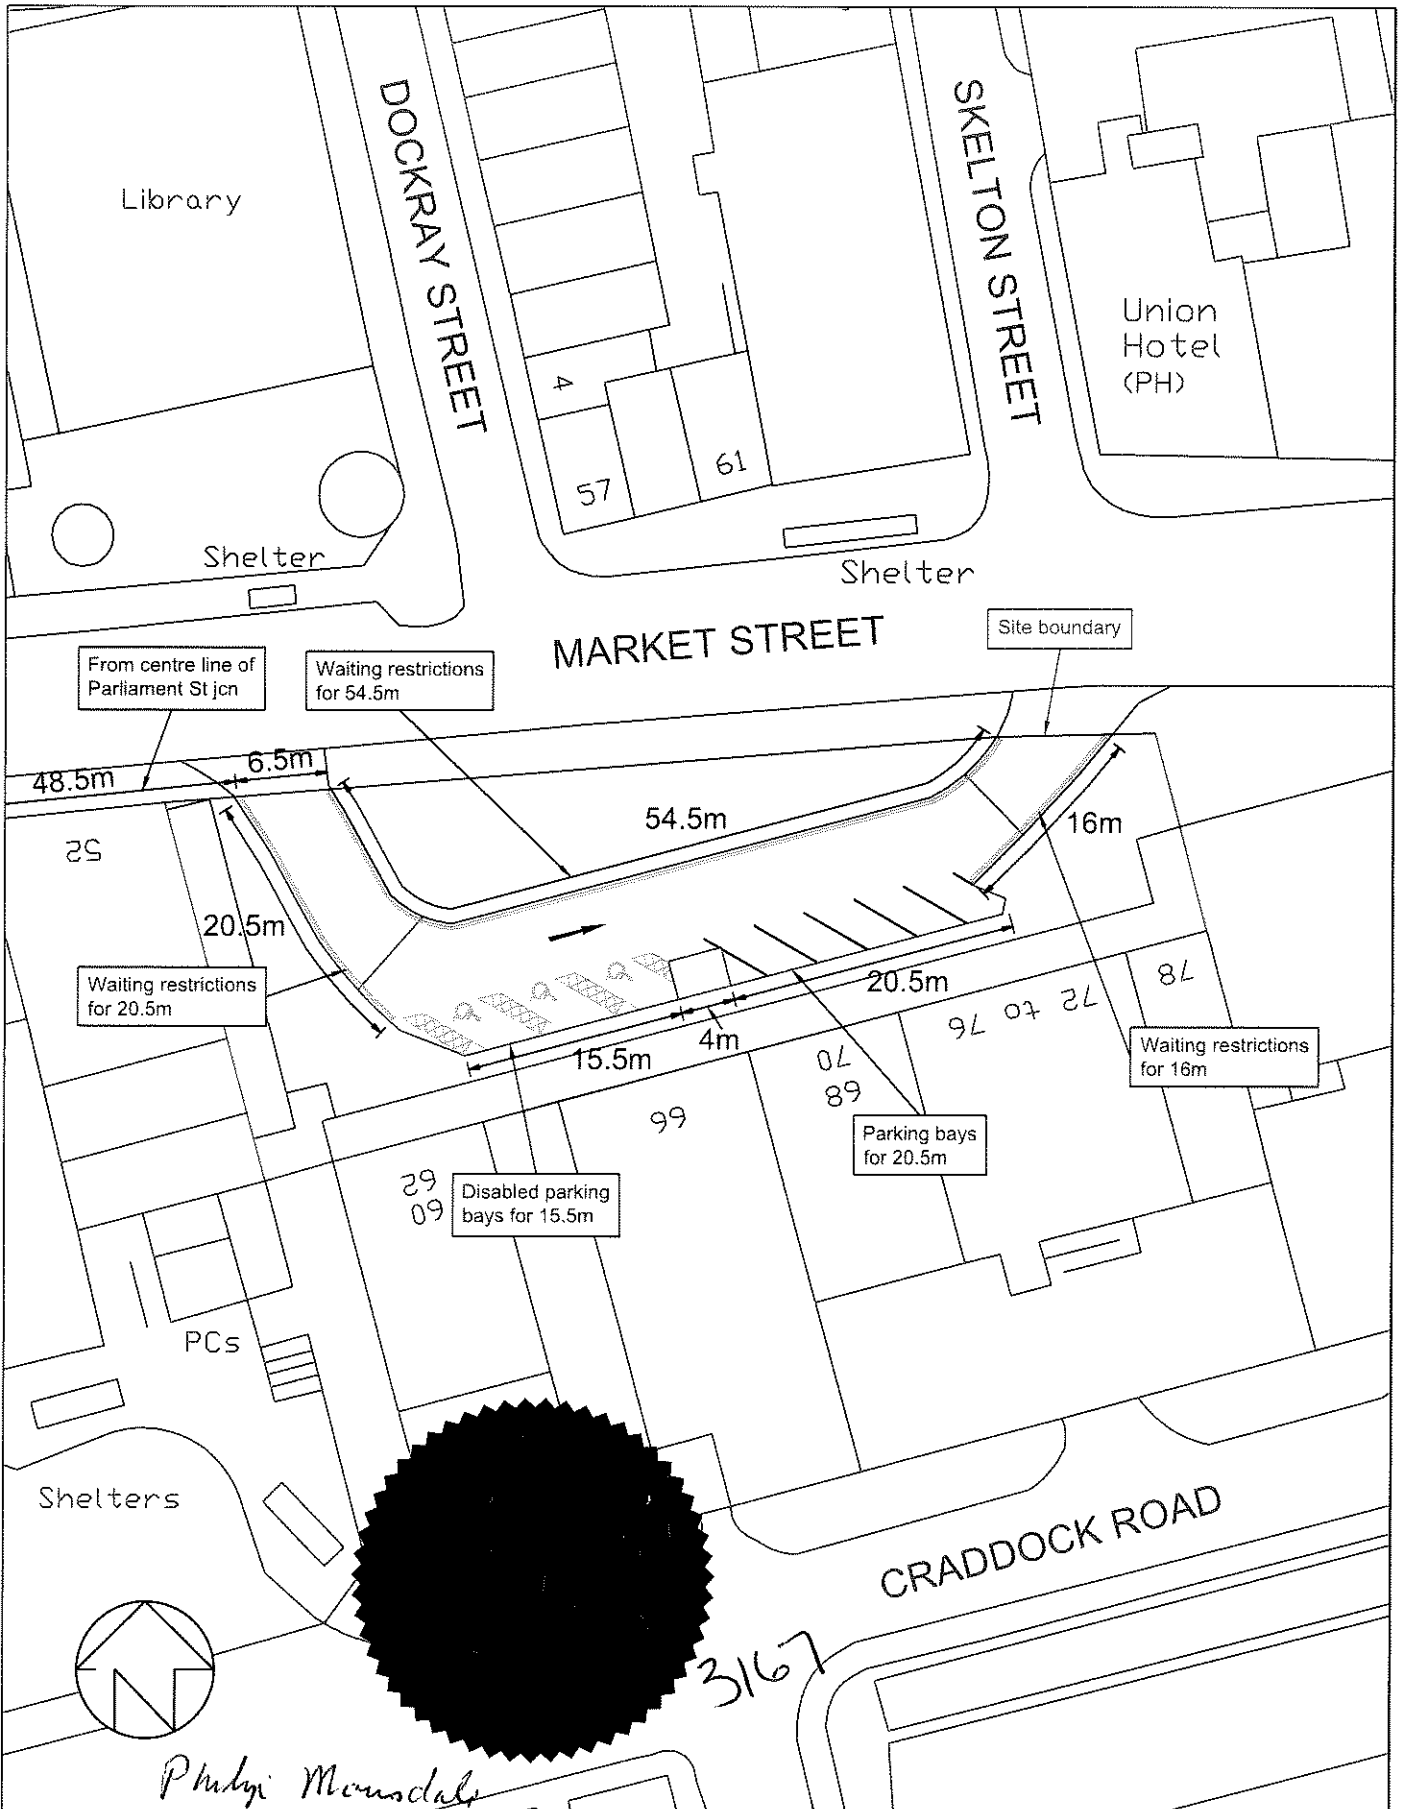

Phylis Mansdale

 <p>Housing, Health & Engineering Services Town Hall, Market Street, Nelson. BB9 7LG Tel: (01282) 661661 Fax: (01282) 661068</p>	<p>PROJECT: Hartley Square, Colne</p>	<p>SCALE: 1 : 500 @ A4</p>	<p>REVISIONS / NOTES</p>
	<p>TITLE: Limited Waiting Order</p>	<p>DRAWN BY: N Y</p>	<p>DRAWING NUMBER: MISC / CO / 22 / 02</p>
		<p>DATE: Apr 2022</p>	