

Dated

29th July

2013

**THE BOROUGH COUNCIL OF PENDLE
COMPOSITE OFF-STREET PARKING ORDER 2013 NUMBER 1**

I hereby certify this to be a true copy/extract
of the original document.

Dated 22.11.2013

R Townson
Legal Services Manager
Town Hall
Nelson

R Townson
Democratic and Legal Manager
Town Hall
Market Street
Nelson
BB9 7LG

**THE BOROUGH COUNCIL OF PENDLE
COMPOSITE OFF-STREET PARKING ORDER 2013, NUMBER 1**

- (i) The Borough Council of Pendle (in this Order called the Council) has the power under section 32 of the Road Traffic Regulation Act 1984 and all other enabling powers to provide off-street parking places where it appears to the Council that such off-street parking places are necessary to relieve or prevent congestion of traffic.
- (ii) The Council may by order state which vehicles or class of vehicles may use the parking places, the conditions on which they may use it, the charges to be paid for parking, the use of a device which indicates the time when the vehicle arrived at the parking place and other matters (this is under section 35 of the Road Traffic Regulation Act 1984).
- (iii) Before making an order the Council must obtain the consent of Lancashire County Council and must consult the chief officer of Lancashire Police (this is required respectively under section 39(3) and paragraph 20 of Schedule 9 to the Road Traffic Regulation Act 1984).
- (iv) With the consent of Lancashire County Council and after consulting Lancashire Police the Council makes the following order:

PART 1

Commencement

- 1. This Order shall come into force on 19th July 2013 and is called the Borough Council of Pendle Composite Off-Street Parking Order 2013 Number 1.

Definitions

- 2. In this Order the following expressions have the following meanings

“disabled person’s badge”	a badge issued under the Disabled Persons (Badges for Motor Vehicles) (England) Regulations 2000 or under regulations having effect in Scotland or Wales under section 21 of the Chronically Sick and Disabled Persons Act 1970
----------------------------------	---

“owner”	is (i) the person recorded as the keeper of the vehicle in the records maintained under the Vehicle Excise and Registration Act 1994; or
----------------	--

(ii) the person who hired the vehicle where the vehicle is hired from a vehicle hire firm under a hiring agreement provided that the procedure in the regulation 5(3) of The Civil Enforcement of Parking Contraventions England) General Regulations 2007 has been complied with

“a civil enforcement officer”	a person in uniform appointed by the Council to enforce parking contraventions or appointed for that purpose by a company under arrangements with the Council in accordance with section 76 of the Traffic Management Act 2004
“a parking clock”	is a device approved by the Council that is capable of showing the time a vehicle is parked in a parking bay
“parking bay”	an area of the parking places which is provided for parking a vehicle and marked out as such
“parking place”	an area of land specified by name in column 1 of Schedules 2 and 3 which has been provided by the Council under section 32(1) of the Road Traffic Regulation Act 1984 and all other enabling powers to provide off-street parking places
“dispensation”	a dispensation from the Council allowing a vehicle to park at the Car Parks without complying with this Order or without complying with specified provisions of this Order and which may be granted subject to conditions
“vehicle”	a mechanically propelled vehicle, including motorcycles, which weighs less than three tons except <ul style="list-style-type: none">(i) a vehicle pulling a trailer(ii) campervans(iii) hackney carriages and private hire vehicles in the course of being used as such

3. This Order hereby revokes the Car Parking Orders in Schedule 1 attached to this Order

Use of the Parking Places

4. Vehicles may be parked in the Parking Places in accordance with the days and times of operation as detailed in schedule 2 and 3 apart from Sunday, *and any bank holiday*.
 - 4.1 Vehicles must enter and leave the Parking Places in accordance with directions displayed at the Parking Places
 - 4.2 Vehicles must be parked wholly within a Parking Bay or where unmarked in any position other than to obstruct access or egress.
 - 4.3 Vehicles parked in a short stay disc parking controlled car park in accordance with schedule 3 must display a Parking Clock as detailed in Article 5.

Parking clocks

5. A Parking Clock must be displayed in the Vehicle at all times while the vehicle is parked in accordance with the following:
 - 5.1 the Parking Clock must be set to the time when the parking started
 - 5.2 the Parking Clock must be displayed
 - 5.2.1 on the dashboard or fascia of the Vehicle or
 - 5.2.2 at the front of the Vehicle in a conspicuous positionin each case so that the Parking Clock is clearly visible from the outside of the Vehicle
 - 5.3 only Parking Clocks which are clearly legible must be displayed
 - 5.4 the Parking Clock must not be altered once the start time of parking has been set.
 - 5.5 For the avoidance of doubt all of the provisions of this Order apply to any Vehicle parked by the holder of a Disabled Person's Badge

Return

6. With reference to schedule 3 no vehicle shall be returned to the Parking Places and parked within two hours of previously having parked there.

Exempt vehicles

7. Nothing in this Order shall prohibit the use of the Parking Places by
 - 7.1.1 Police and fire service vehicles and ambulances acting in an emergency,
 - 7.1.2 Vehicles in use for the repair and maintenance of the Parking Places.
 - 7.1.3 Statutory Undertakers
 - 7.1.4 Vehicles engaged in the recovery/collection of a vehicle or other obstruction.

Risk

8. The Council accepts no responsibility for any loss or damage to a Vehicle using the Parking Places unless such loss or damage is caused by the Council's negligence.

Suspension

9. The Council may suspend the use of the Parking Places or any part of them by displaying a notice on or near the Parking Places and no Vehicle shall use the Parking Places or that part of them while their use is suspended.

Prohibited Activity

10. No person shall
 - 10.1 put up a tent, booth, stand or other structure in the Parking Places without the prior permission of the Council
 - 10.2 camp, cook, picnic or play any sport or game in the Parking Places
 - 10.3 sell, or display any Vehicle for sale on the Parking Places,
 - 10.4 repair, maintain, wash or clean a Vehicle in the Parking Places
 - 10.5 display any notice or advertisement at the Parking Places

10.6 sell any item at the Parking Places or display any item for sale at the Parking Places

10.7 carry on a business from the Parking Places.

Removing a vehicle


11. When a Vehicle is left in the Parking Places in contravention of articles 4,5,6,9 or 10 the Council may arrange for its removal and charge the cost of such removal to the owner.
12. A Vehicle may be removed by towing, driving or by a vehicle transporter.
13. The Council shall remove the Vehicle to a secure location and as soon as reasonably practicable will notify the owner by post that it has been removed, the reason for removal, the location where it is stored and any costs to be paid by the owner.
14. The Council will notify the police whenever it removes a Vehicle from the Parking Places.

Parking contravention

15. Any contravention of or non-compliance with a provision of this Order is a parking contravention in relation to the Vehicle concerned for the purposes of paragraph 4 of Schedule 7 to the Traffic Management Act 2004 and regulation 4 of The Civil Enforcement of Parking Contraventions (England) (General) Regulations 2007

IN WITNESS whereof the Common Seal of the Borough Council of Pendle was hereunto affixed this 29th day of July 2013

THE COMMON SEAL of the Borough Council
of Pendle was hereunto
affixed in the presence of:-

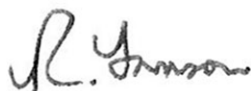

Democratic and Legal Manager



Schedule 1

Cuba Street Nelson Off-Street (Residents only) Parking Order 2010 No.1

Dockray Street Colne Off-Street Parking Order 2009 No.1

Nelson and Colne Off-Street Parking Order 1991

Nelson Off-Street Parking Order 1998

Tunstill Square Brierfield Off-Street Parking Order 2010 No.1

**Schedule 2
(Long Stay)**

Name of Parking Place	Position in which vehicle may wait	Classes of vehicle	Days and hours of Operation of parking place	Maximum period for which vehicles may wait
The Avenue, Barley	Wholly Within the parking bay or where unmarked in any position other than to obstruct access or egress	Motor-cycles motor cars & invalid carriages as defined in S.136 of the Act and motor vehicles constructed or adapted solely for the purpose of carrying goods, but not exceeding 1.5 tonnes unladen weight (not having a trailer or caravan attached) unless stated Otherwise	All days and all hours	12 hours in any period of 24 hours
Greenfield Road, Barrowford	As above	As above	As above	As above
Brook Street, Barnoldswick	As above	As above	As above	As above
Jepp Hill, Barnoldswick	As above	As above	As above	As above
North Avenue, Barnoldswick	As above	As above	As above	As above
Rainhall Road, Barnoldswick	As above	As above	As above	As above
Station Road, Barnoldswick	As above	As above	As above	As above
Wellhouse Road, Barnoldswick	As above	As above	As above	As above

West Close Road, Barnoldswick	As above	Lorry Park (Arctic)	As above	As above
Cross Street, Brierfield	As above	As above	As above	As above
Holden Road, Brierfield	As above	As above	As above	As above
Tunstill Square, Brierfield	As above	As above	As above	As above
Wood Street, Brierfield	As above	As above	As above	As above
Colne Lane, Colne	As above	As above	As above	As above
Cross Skelton Street, Colne	As above	As above	As above	As above
Edward Street, Colne	As above	As above	As above	As above
Great George Street, Colne	As above	As above	As above	As above
Greenfield Road, Colne	As above	As above	As above	As above
Hawley Street, Colne	As above	As above	As above	As above
Midgeley Street, Colne	As above	As above	As above	As above
Nelson Street, Colne	As above	As above	As above	As above
Queen Street, Colne	As above	As above	As above	As above
Stanley Street, Colne	As above	As above	As above	As above
Thomas Street, Colne	As above	As above	As above	As above

Windy Bank, Colne	As above	As above	As above	As above
Albert Street, Earby	As above	As above	As above	As above
Water Street, Earby	As above	As above	As above	As above
Calder Street, Nelson	As above	As above	As above	As above
Carr Road, Nelson	As above	As above	As above	As above
Chapel Street, Nelson	As above	As above	As above	As above
Chatham Street, Nelson	As above	As above	As above	As above
Cuba Street, Nelson	As above	As above	As above	As above
Every Street/Cross Street, Nelson	As above	As above	As above	As above
Garden Street, Nelson	As above	As above	As above	As above
Leeds Road, Nelson	As above	As above	As above	As above
Netherfield Road, Nelson	As above	As above	As above	As above
Rigby Street, Nelson	As above	As above	As above	As above
Sagar Street, Nelson	As above	As above	As above	As above

--	--	--	--	--

**Schedule 3
(Short Stay)**

Name of Parking Place	Position in which vehicle may wait	Classes of vehicle	Days and hours of operation of parking place	Days and hours of operation of the order	Days and hours of operation of the disc parking provisions of the order	Maximum period for which vehicles may wait
Nelson Town Centre Car Park Nelson	Wholly within the parking bay	Motor-cycles motor cars & invalid carriages as defined in S.136 of the Act and motor vehicles constructed or adapted solely for the purpose of carrying goods, but not exceeding 1.5 tonnes unladen weight (not having a trailer or caravan attached)	All days and all hours	All days and all hours	Monday to Saturdays inclusive 8am to 6pm	3 hours
Every Street Car Park, Nelson	As above	As above	As above	As above	As above	2 1/2 hours
New Brown Street Car Park, Nelson	As above	As above	As above	As above	As above	As above
Stanley Street (Civic Theatre) Car Park, Nelson	As above	As above	As above	As above	As above	As above
Booth Street Car Park, Nelson	As above	As above	As above	As above	As above	As above
Broadway Car Park, Nelson	As above	As above	As above	As above	As above	As above
Palace	As above	As above	As above	As above	As above	As above

Car Park, Nelson	As above	As above	As above	As above	As above	As above
Dockray Street Car Park, Colne	As above	As above	As above	As above	As above	As above
Tunstill Square Car Park, Brierfield	As above	As above	As above	As above	Monday to Friday inclusive 8am to 4pm	2 Hours
Halstead Lane (Booths) Car Park, Barrowford						


**PROPOSED BOROUGH COUNCIL OF PENDLE
COMPOSITE OFF-STREET PARKING ORDER 2013 NUMBER 1**

SCHEDULE 2

LONG STAY

PLANS



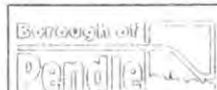

Engineering and Special Projects
 Manager: Peter Atkinson BSc (Hons) DipT CEng MICE MIHT
 2nd Floor, Phoenix Chambers, Holme Street, Nelson BB9 9SS
 Tel: 012821 661661 Fax: 012821 661668

PROJECT:
 Car Park Layout

TITLE:
 Brook Street,
 Barnoldswick

DRAWN BY: N Y
 CH & DEC.

REVISIONS / NOTES

CHECKED: S F

DATE: 16 August 2007



Engineering and Special Projects
 Manager: Peter Atkinson BSc (Hons) DipT CEng MICE MIHT
 2nd Floor, Phoenix Chambers, Holme Street, Nelson. BB9 9SS
 Tel: (01282) 661661 Fax: (01282) 661068

PROJECT:
 Car Park Layout

TITLE:
 Jepp Hill,
 Barnoldswick

DRAWN BY: N Y

FILE REF:


REVISIONS / NOTES

CHECKED: S F

SCALE: 1 : 200

DATE: 16 August 2007

DRAWING NUMBER: CP_04

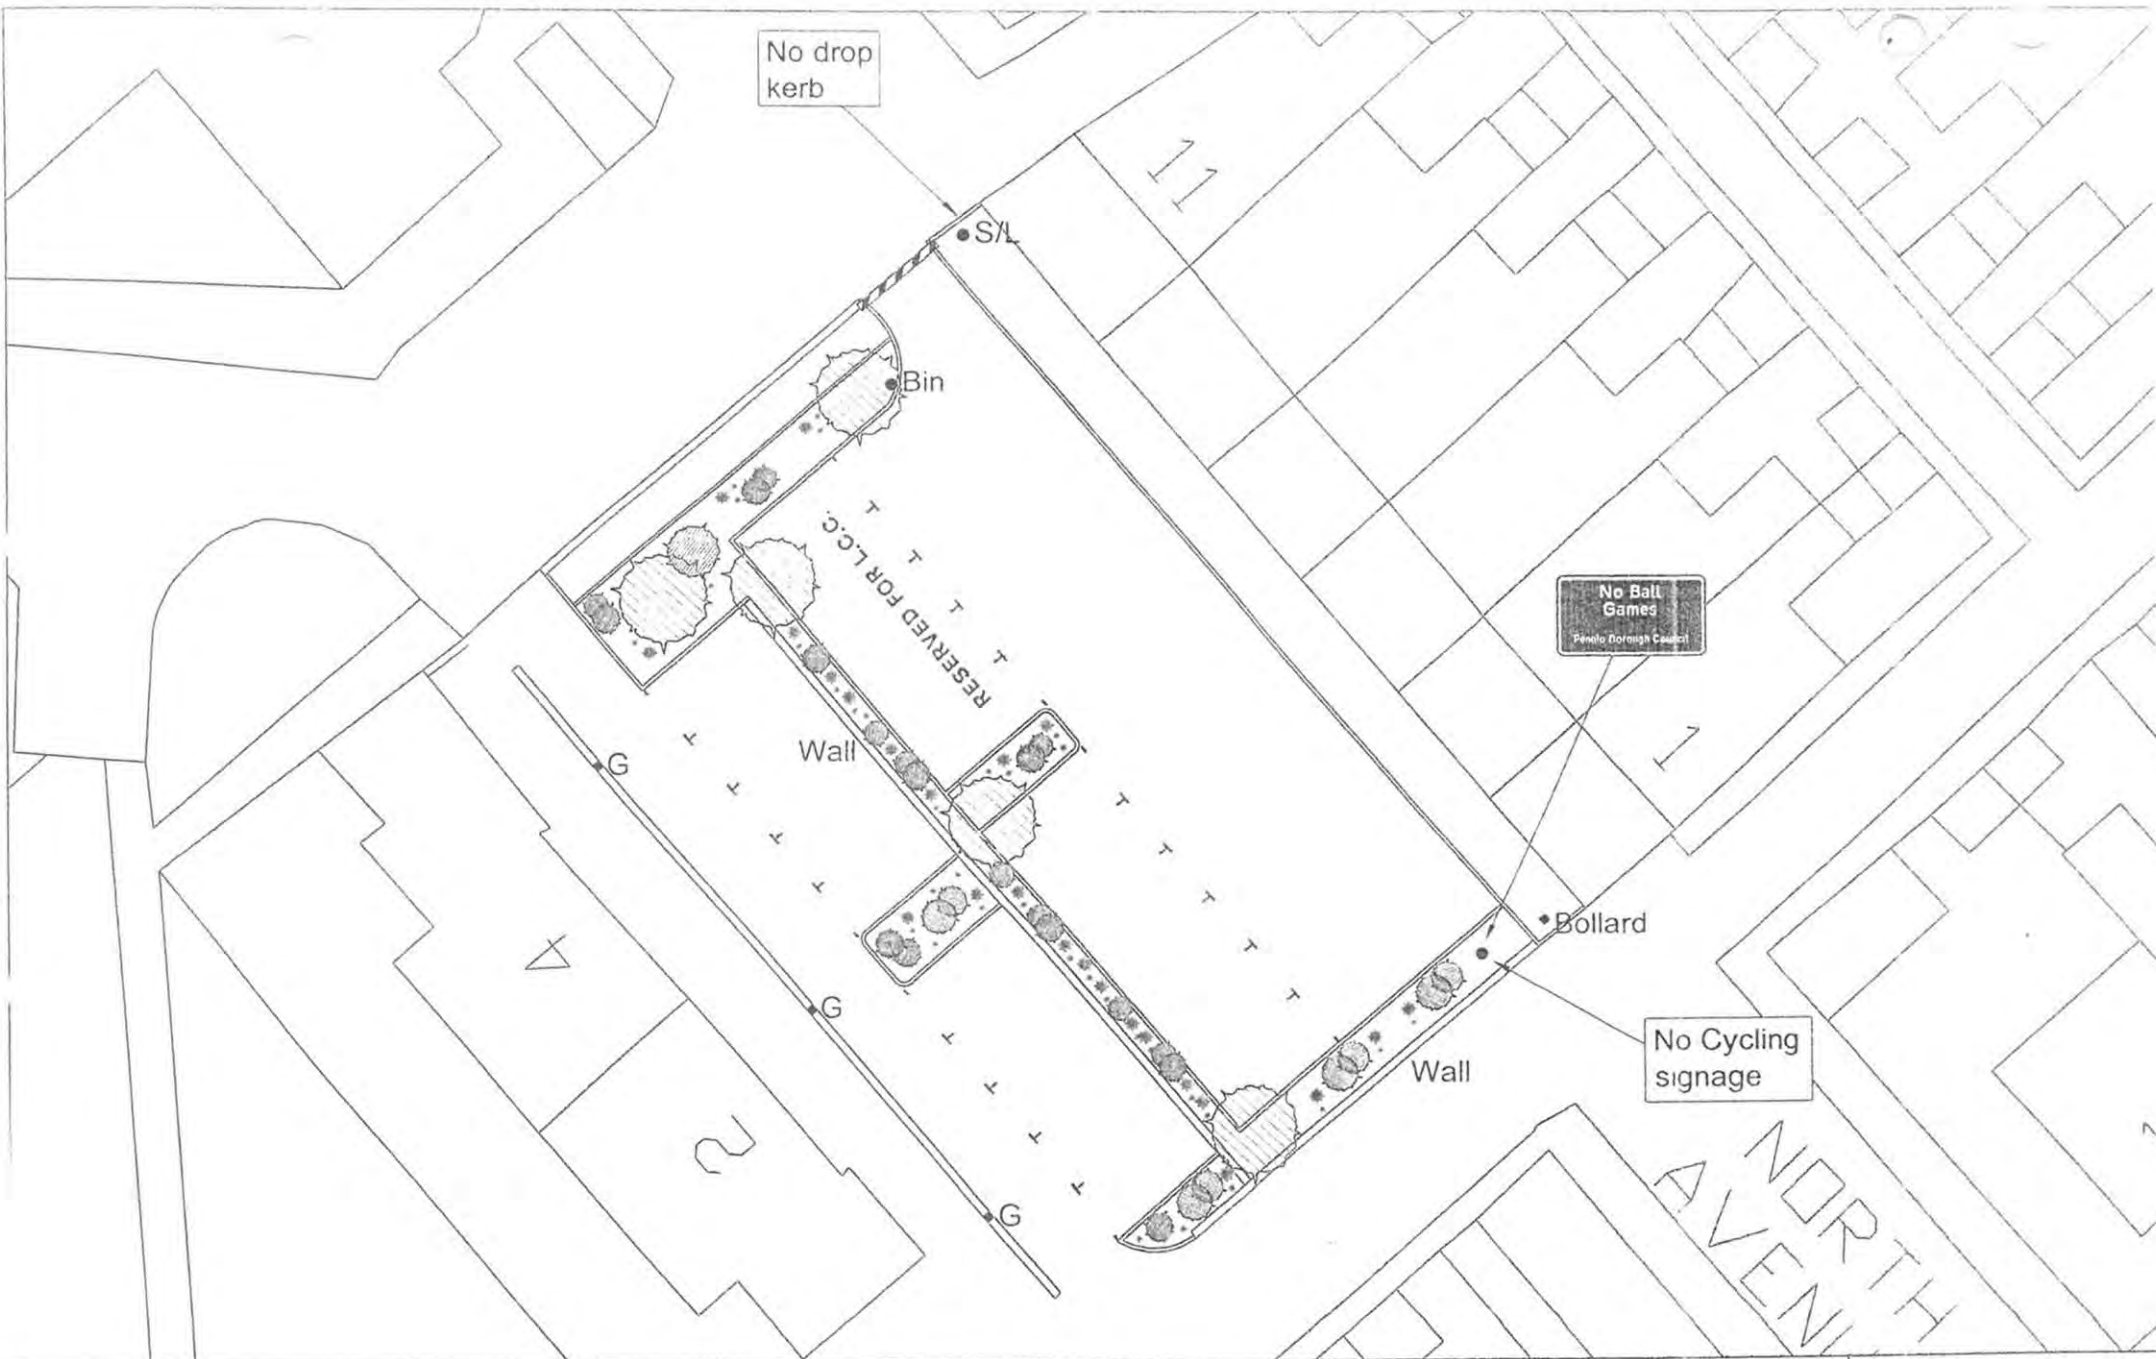

Engineering and Special Projects
Manager: Peter Atkinson BSc (Hons) DipT CEng MICE MIHT
 2nd Floor, Phoenix Chambers, Holme Street, Nelson, BB9 9SS
 Tel (01282) 661661 Fax, (01282) 661068

PROJECT:
 Car Park Layout

TITLE:
 North Avenue,
 Barnoldswick

DRAWN BY: N Y

FILE REF:

REVISIONS / NOTES

CHECKED: S F

SCALE: 1 : 200

DATE: 16 August 2007

DRAWING NUMBER: CP_05

RAINHALL ROAD

FOUNTAIN STREET

SUSSEX STREET

ESSEX STREET



Engineering and Special Projects
Manager: Peter Atkinson BSc (Hons) DipT CEng MICE MCINT
 Elliot House, Market Square, Nelson, BB9 0LX
 Tel: (01282) 661661 Fax: (01282) 661063

PROJECT:
 Car Parks

DESCRIPTION:
 Rainhall Road Car Park,
 Barnoldswick

DRAWN BY: N Y



FILE REF:

CHECKED: N Y

SCALE: N.T.S.

DATE: 09 November 2012

DRAWING NUMBER: Rainhall Rd CP / 01

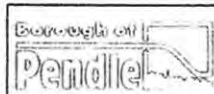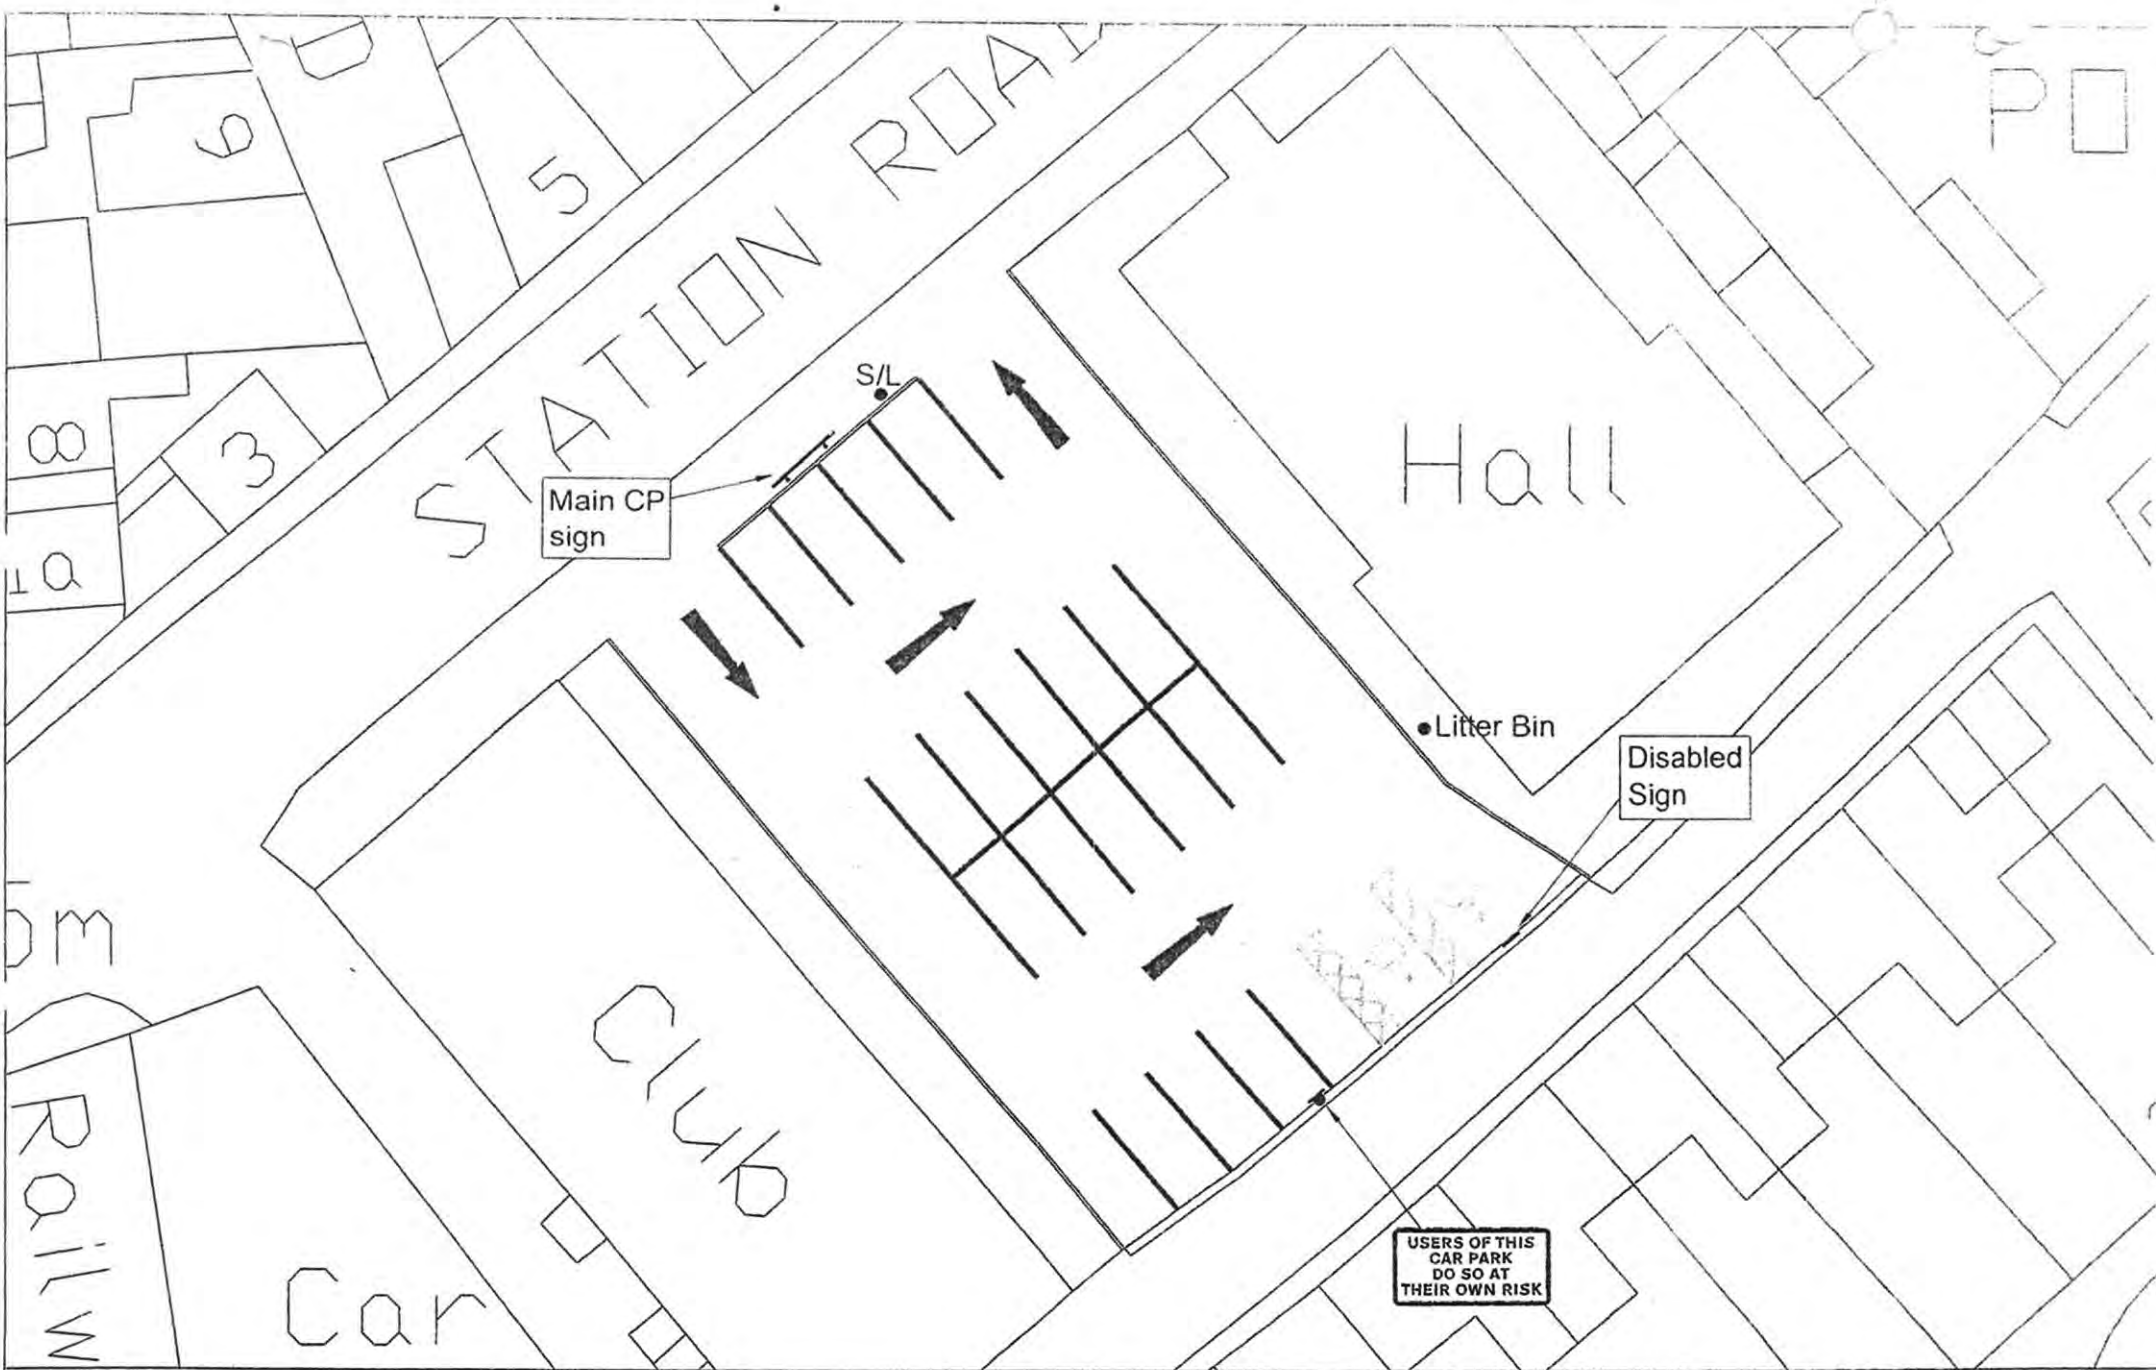

Engineering and Special Projects
 Manager: Peter Atkinson BSc (Hons) DipT CEng MICE MIHT
 2nd Floor, Phoenix Chambers, Holme Street, Nelson, BB9 9SS
 Tel: (01282) 661601 Fax: (01282) 661066

PROJECT:
 Car Park Layout

TITLE:
 Station Road,
 Barnoldswick

DRAWN BY: N Y

FILE REF.

REVISIONS / NOTES

CHECKED: S F

DATE: 16 August 2007

SCALE: 1:500

WELLHOUSE ROAD


CO-OPERTATIVE STREET


FERNLEA AVENUE

RAILWAY STREET



KEEP CLEAR
3000

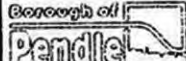	Engineering and Special Projects Manager: Peter Atkinson BSc (Hons) DipT CEng MICE MCINT Elliott House, Market Square, Nelson, BB9 0LX Tel: (01282) 661661 Fax: (01282) 661068	PROJECT: Car Parks	DESCRIPTION: Wellhouse Road Car Park, Barnoldswick	DRAWN BY: N Y FILE REF:	CHECKED: N Y SCALE: 1 : 200	DATE: 09 November 2012 DRAWING NUMBER: Wellhouse Rd CP / 01
---	--	------------------------------	---	--	--	--

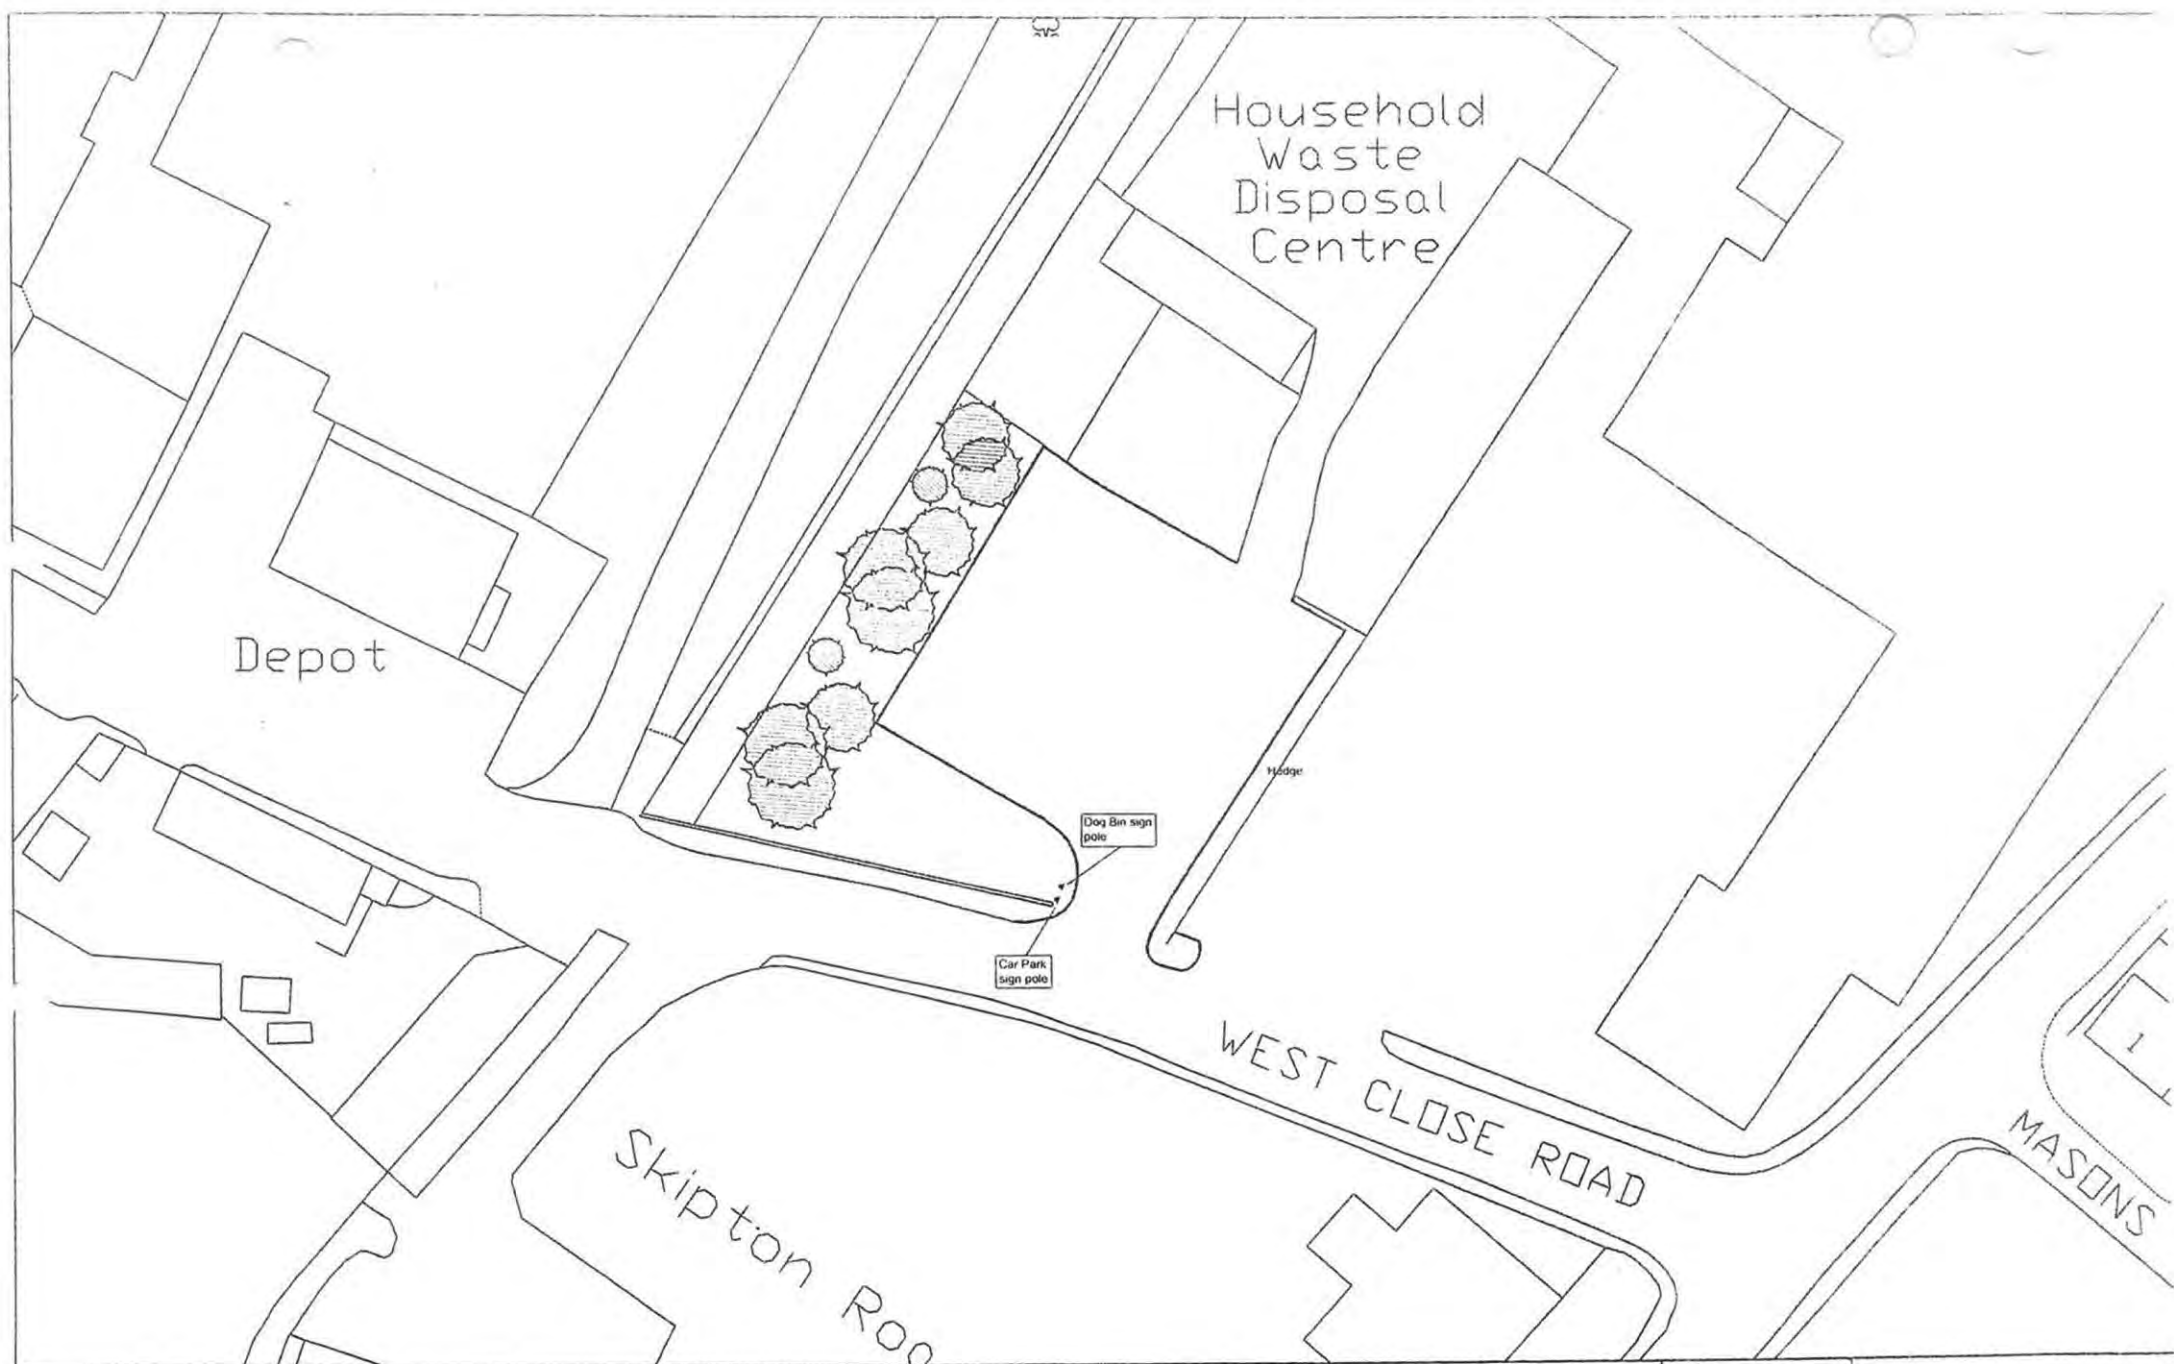

Engineering and Special Projects
Manager: Peter Atkinson BSc (Hons) DipT CEng MICE MIHT
 2nd Floor, Phoenix Chambers, Holme Street, Nelson BB9 9SS
 Tel: (01282) 661661 Fax: (01282) 661068

PROJECT:
 Car Park Layout

TITLE:
 West Close Road,
 Barnoldswick

DRAWN BY: N Y

FILE REF:


REVISIONS / NOTES


CHECKED: S F


SCALE: 1 : 500

DATE: 16 August 2007


DRAWING NUMBER: CP_09

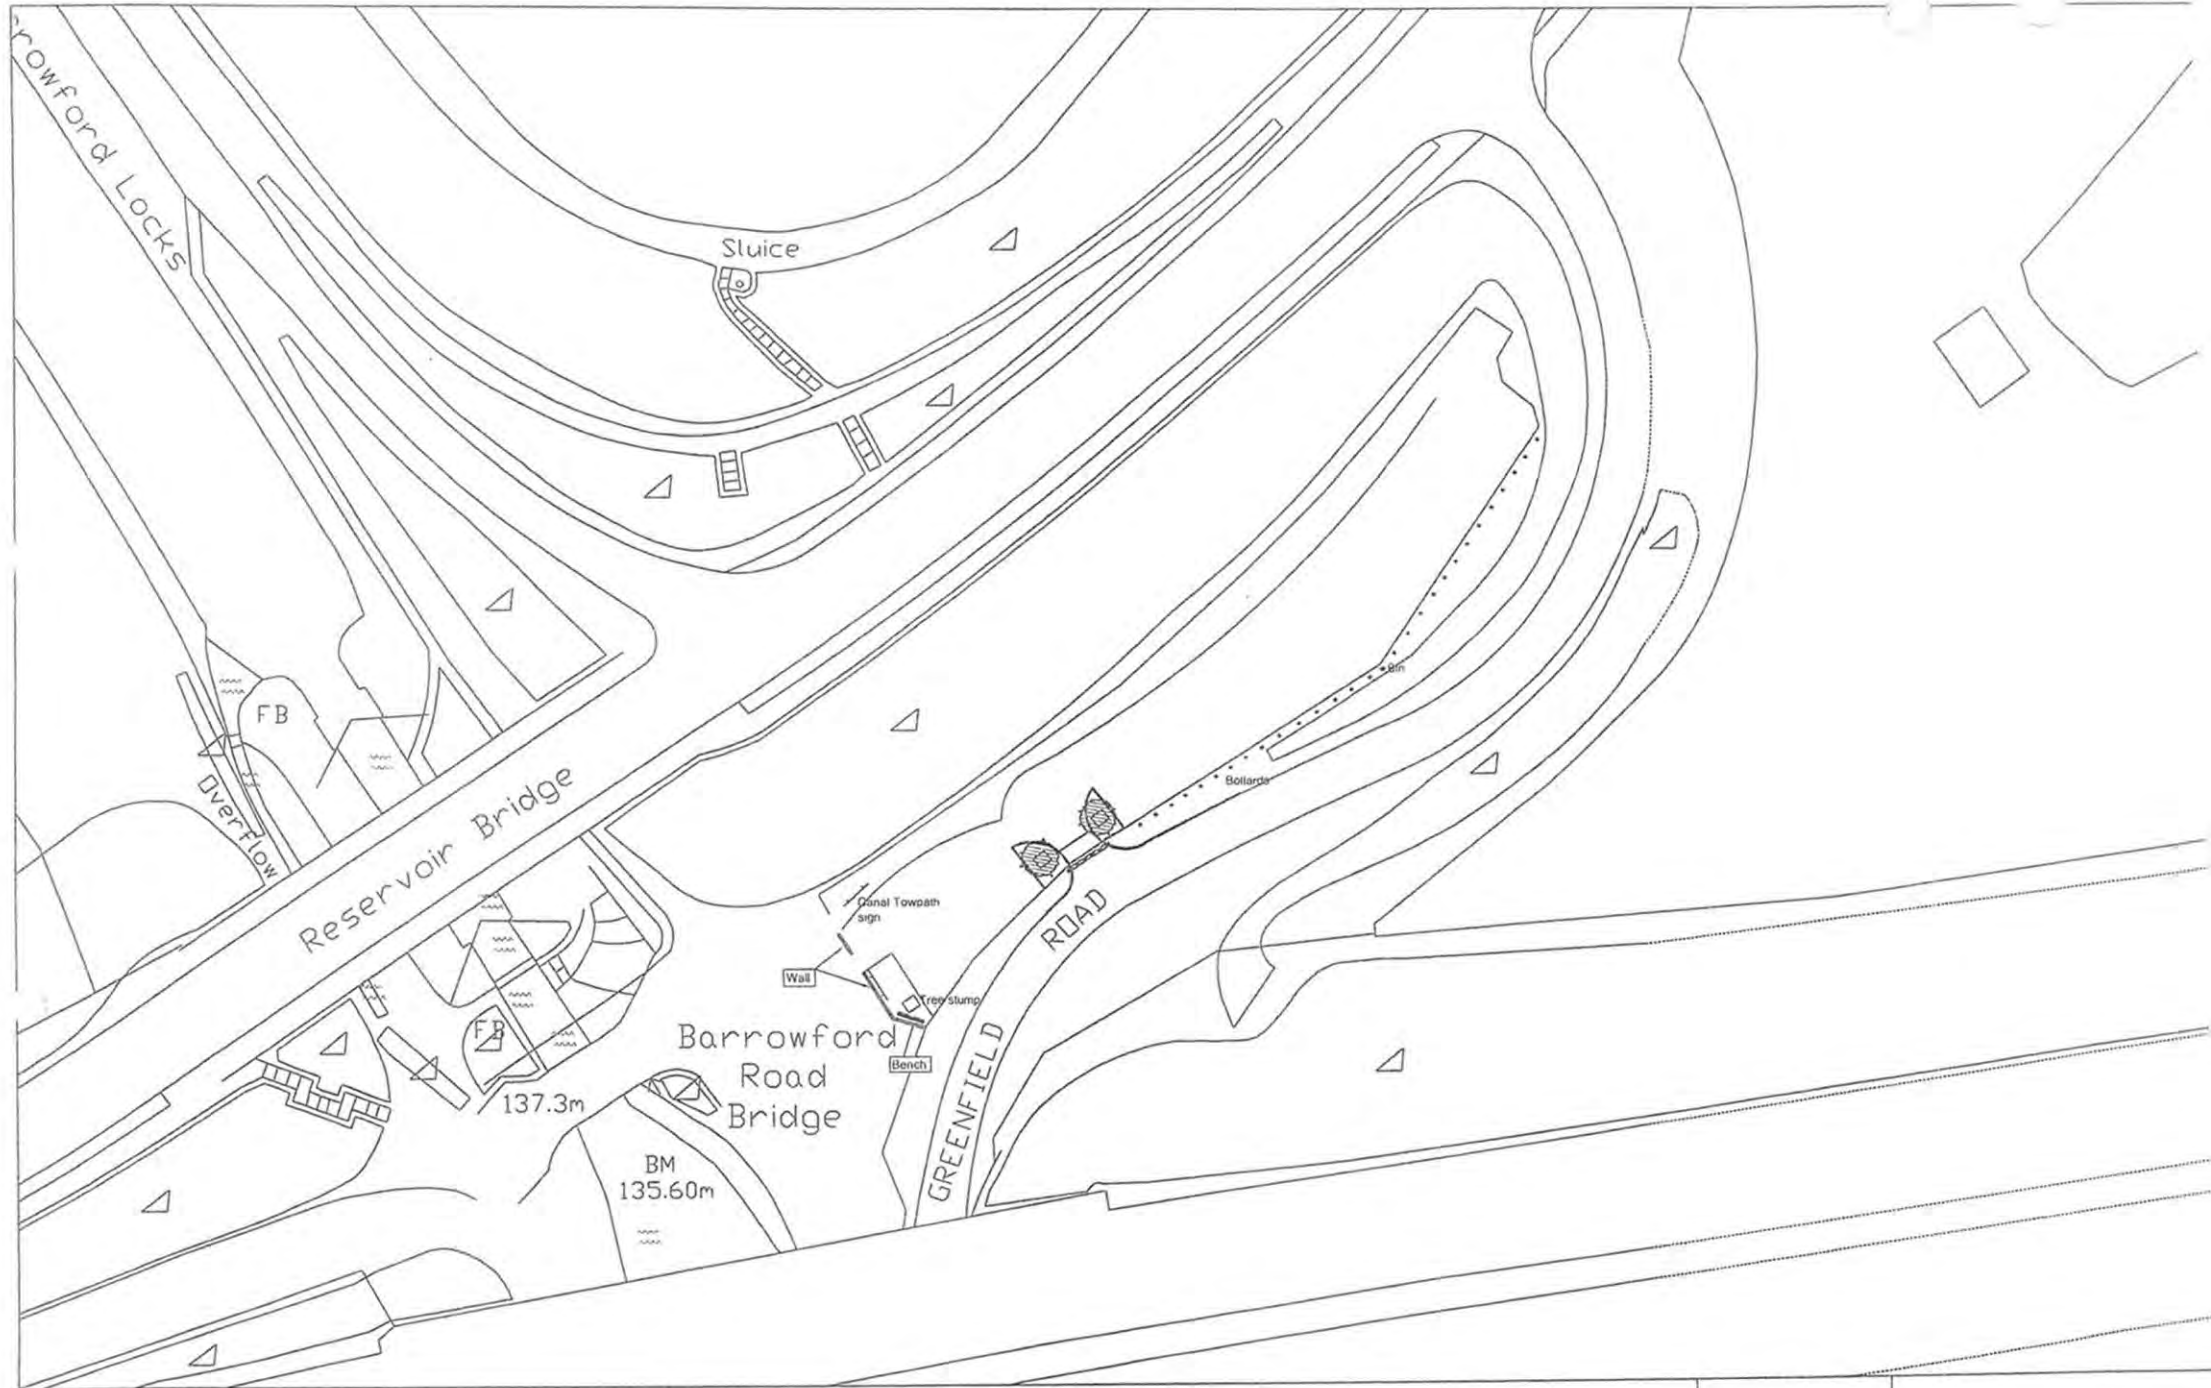

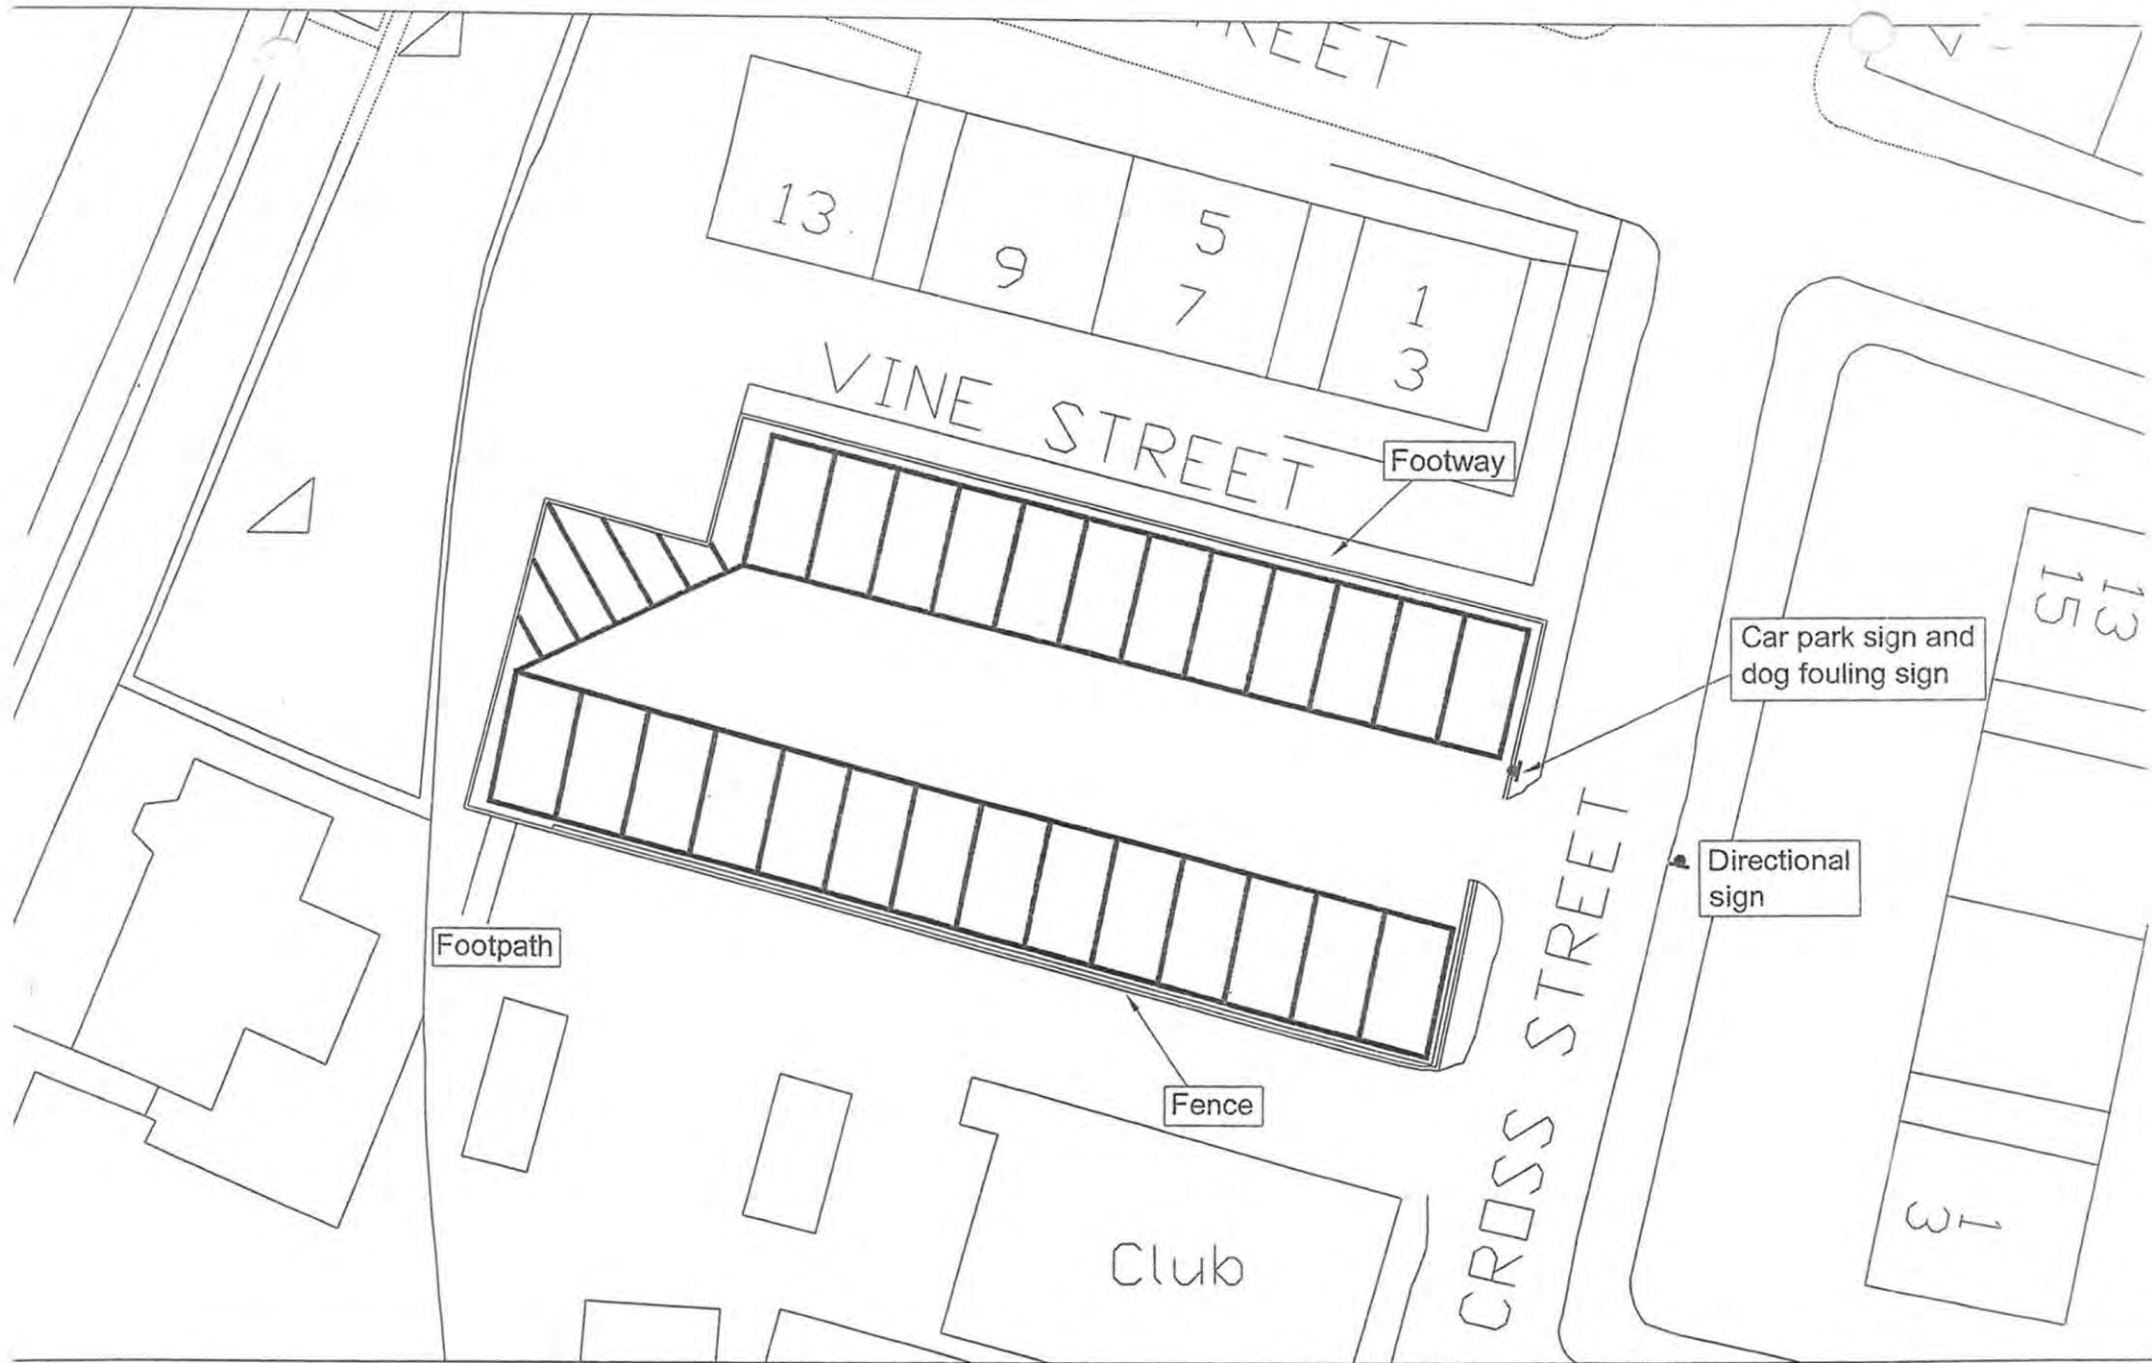

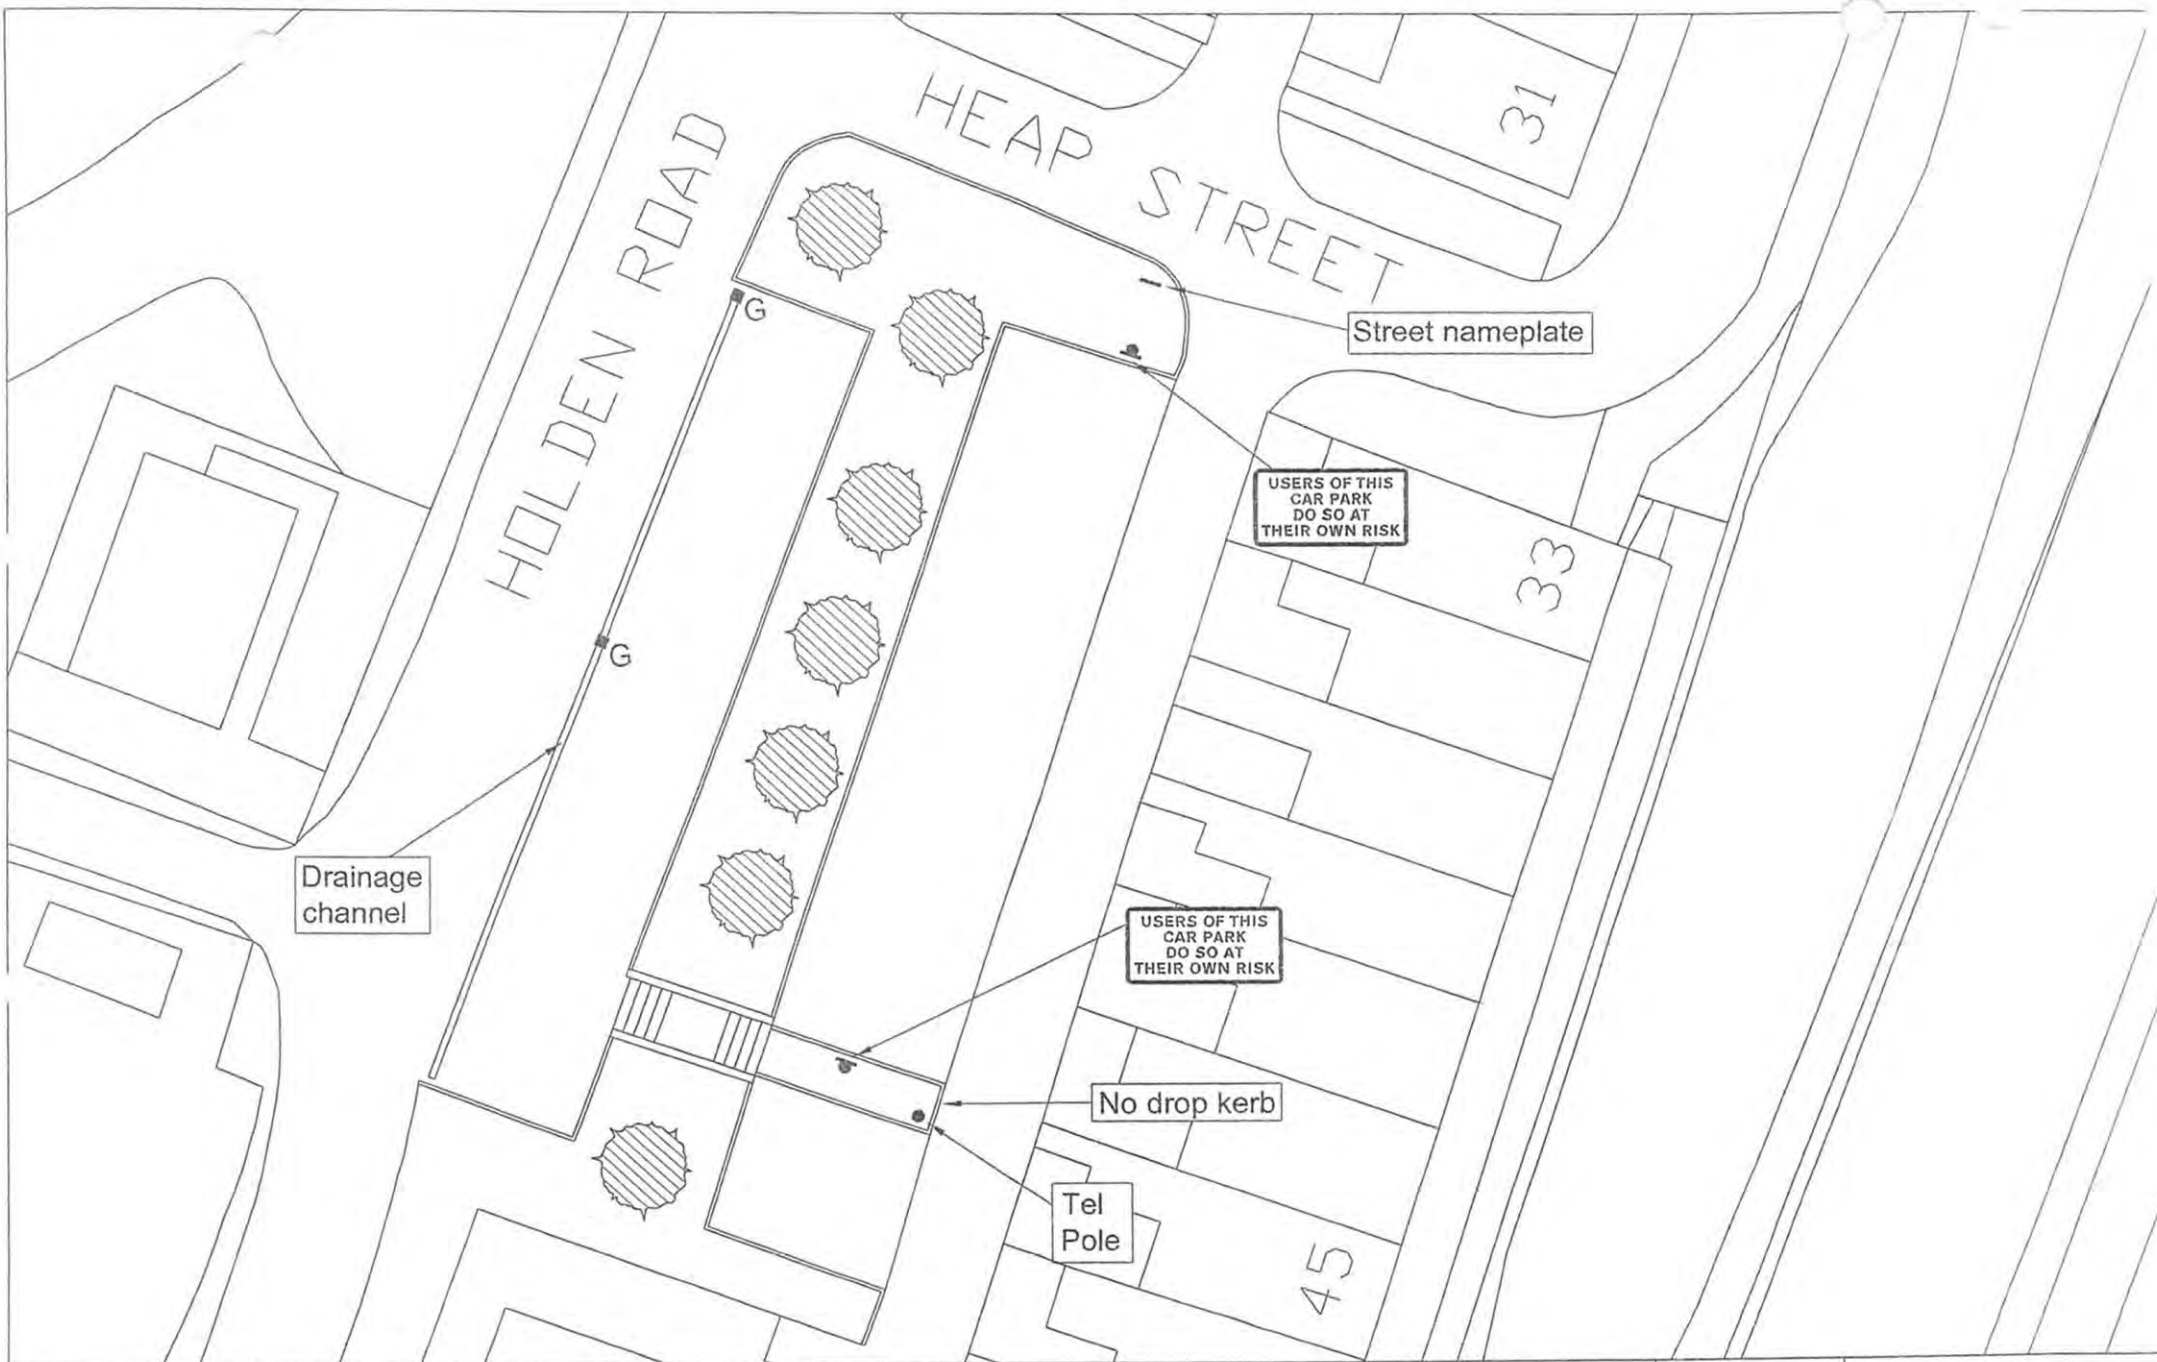



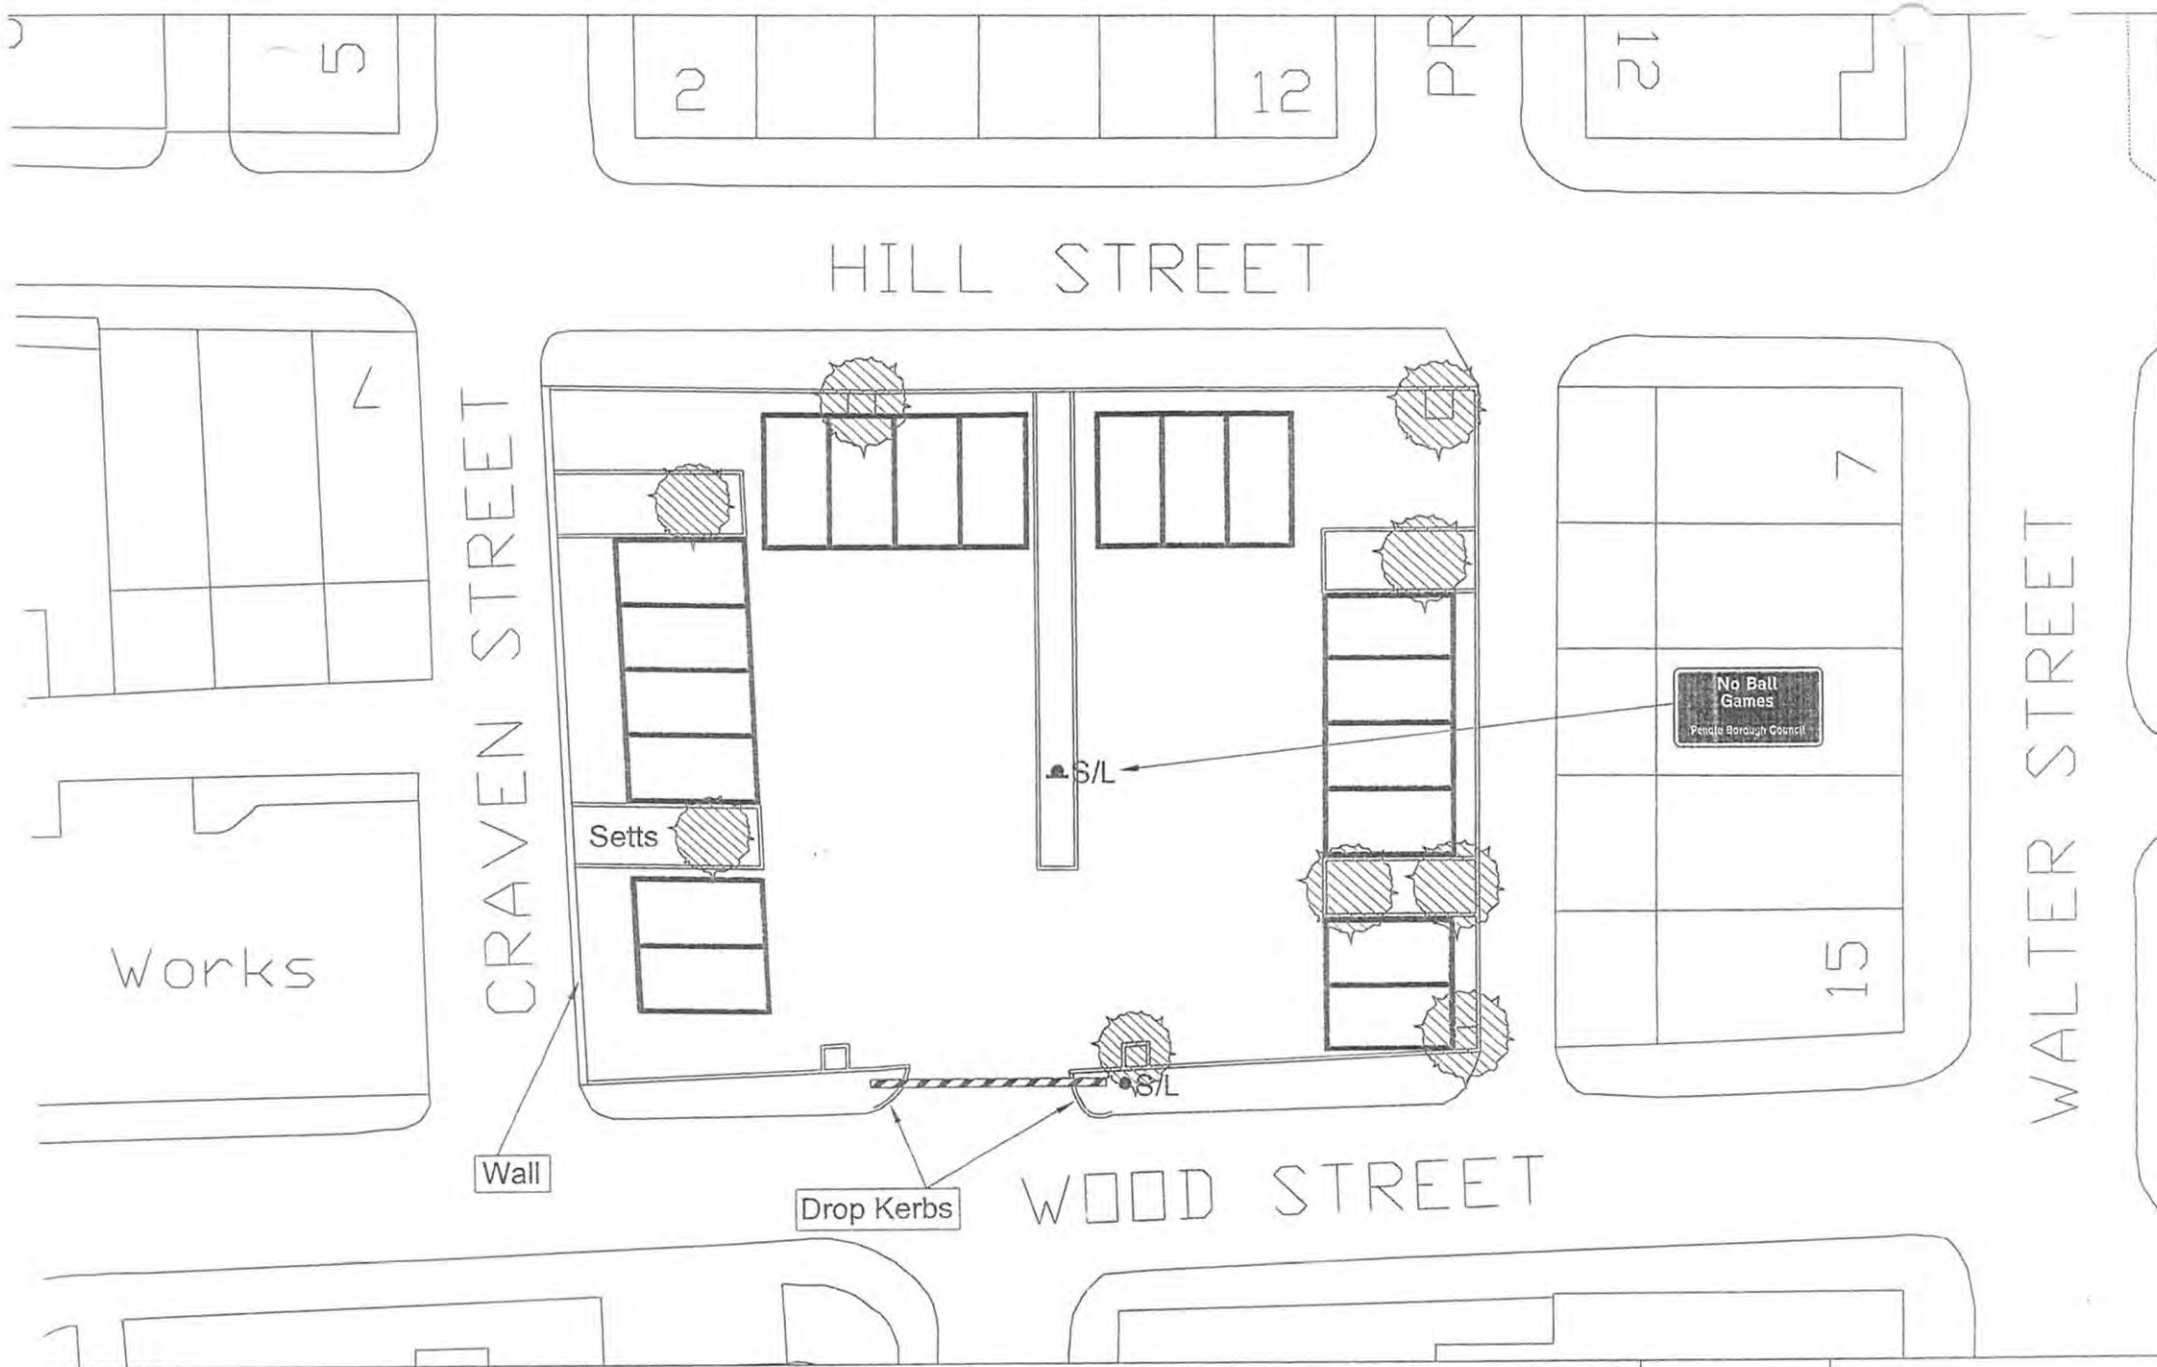


Engineering and Special Projects
Manager: Peter Atkinson BSc (Hons) DipT CEng MICE MIHT
 2nd Floor, Phoenix Chambers, Holme Street, Nelson, BB9 9SS
 Tel: (01282) 661661 Fax: (01282) 661068

PROJECT:
 Car Park Layout

TITLE:
 Wood Street,
 Brierfield

DRAWN BY: N Y
FILE REF:

REVISIONS / NOTES		
CHECKED: S F	DATE: 16 August 2007	
SCALE: 1 : 200		

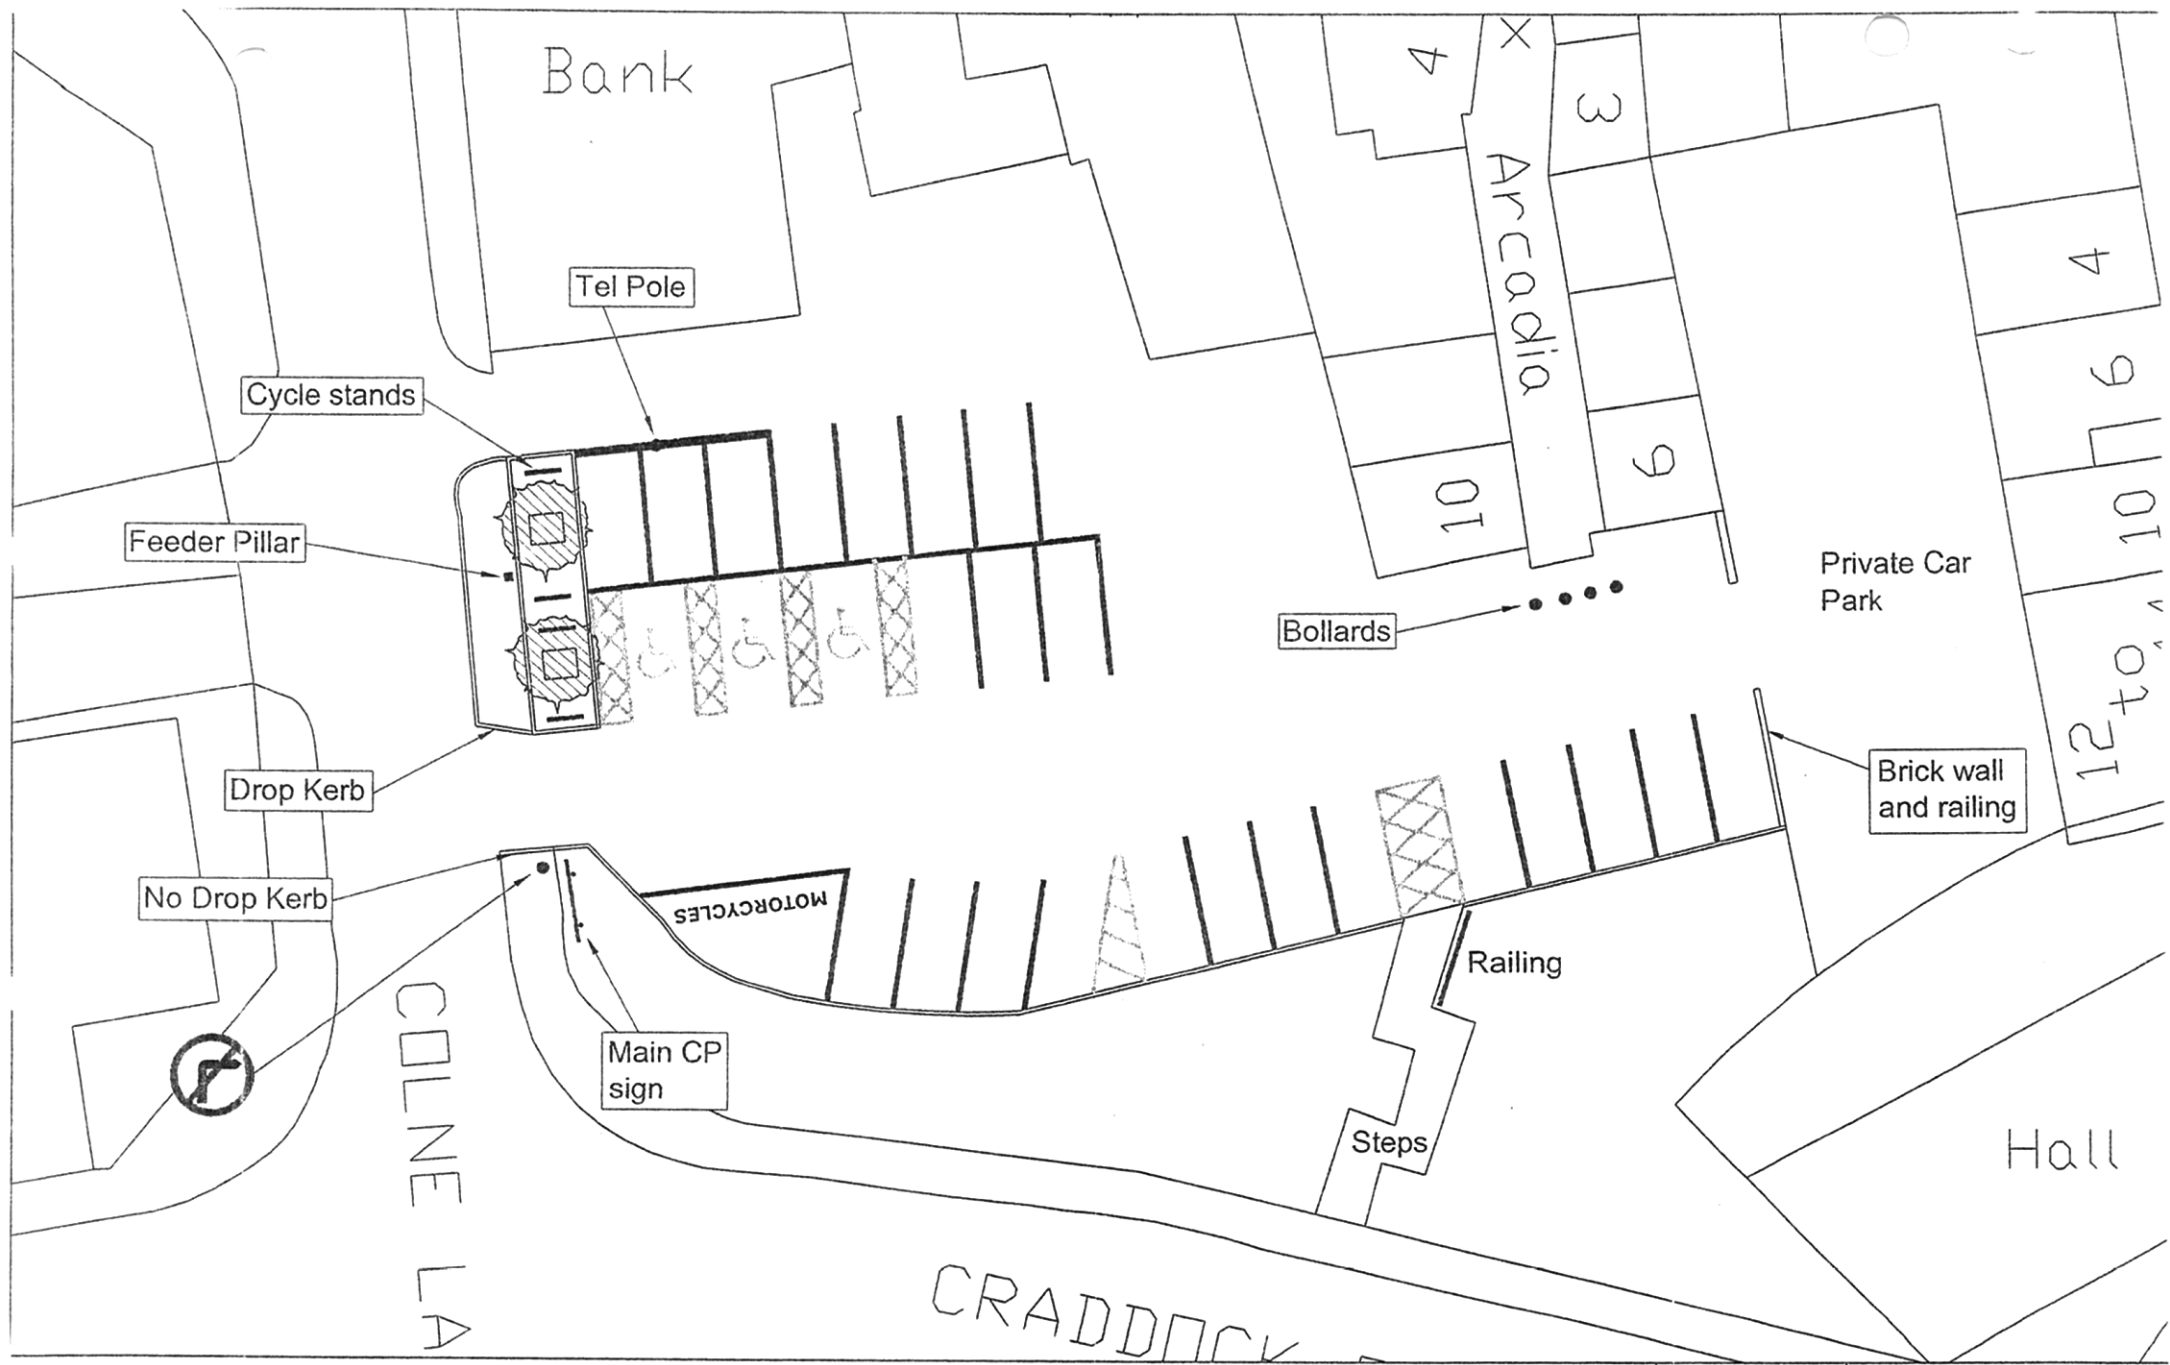

Engineering and Special Projects
Manager: Peter Atkinson BSc (Hons) DipT CEng MICE MIHT
 2nd Floor, Phoenix Chambers, Holme Street, Nelson. BB9 9SS
 Tel: (01282) 661661 Fax: (01282) 661068

PROJECT:
 Car Park Layout

TITLE:
 Colne Lane,
 Colne

DRAWN BY: N Y

FILE REF:


REVISIONS / NOTES


CHECKED: S F

SCALE: 1 : 200

DATE: 16 August 2007

DRAWING NUMBER: CP 15

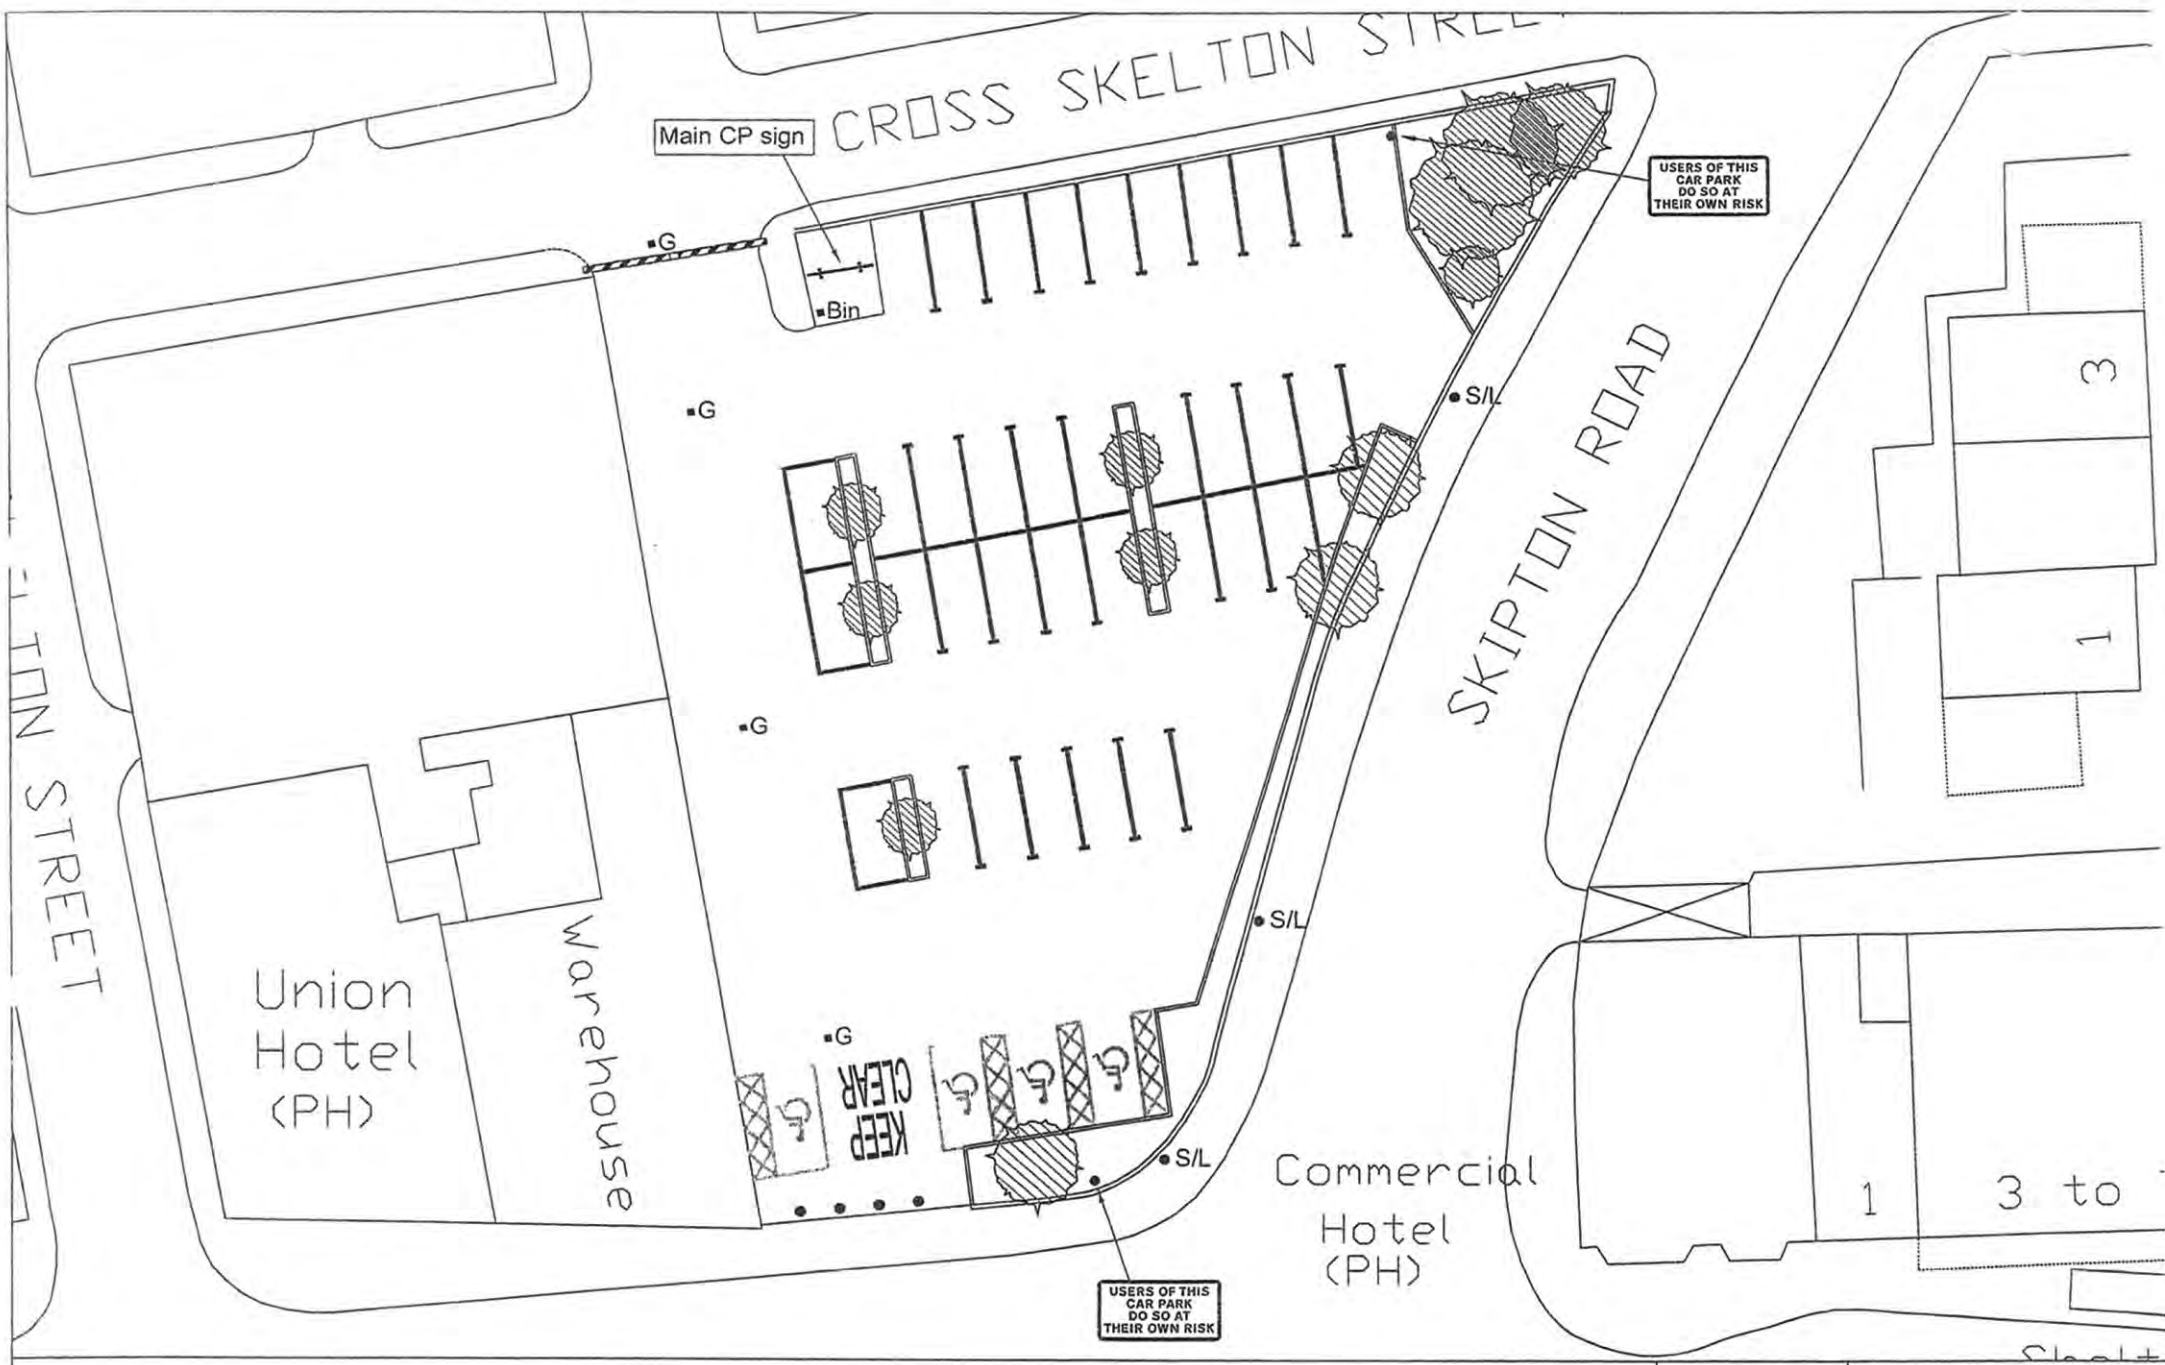

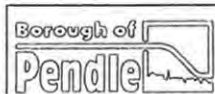

Engineering and Special Projects
 Manager: Peter Atkinson BSc (Hons) DipT CEng MICE MIHT
 2nd Floor, Phoenix Chambers, Holme Street, Nelson. BB9 9SS
 Tel: (01282) 661661 Fax: (01282) 661068

PROJECT:
 Car Park Layout

TITLE:
 Edward Street,
 Colne

DRAWN BY: N Y

FILE REF:


REVISIONS / NOTES

CHECKED: S F

SCALE: 1 : 200

DATE: 16 August 2007

DRAWING NUMBER: CP_18

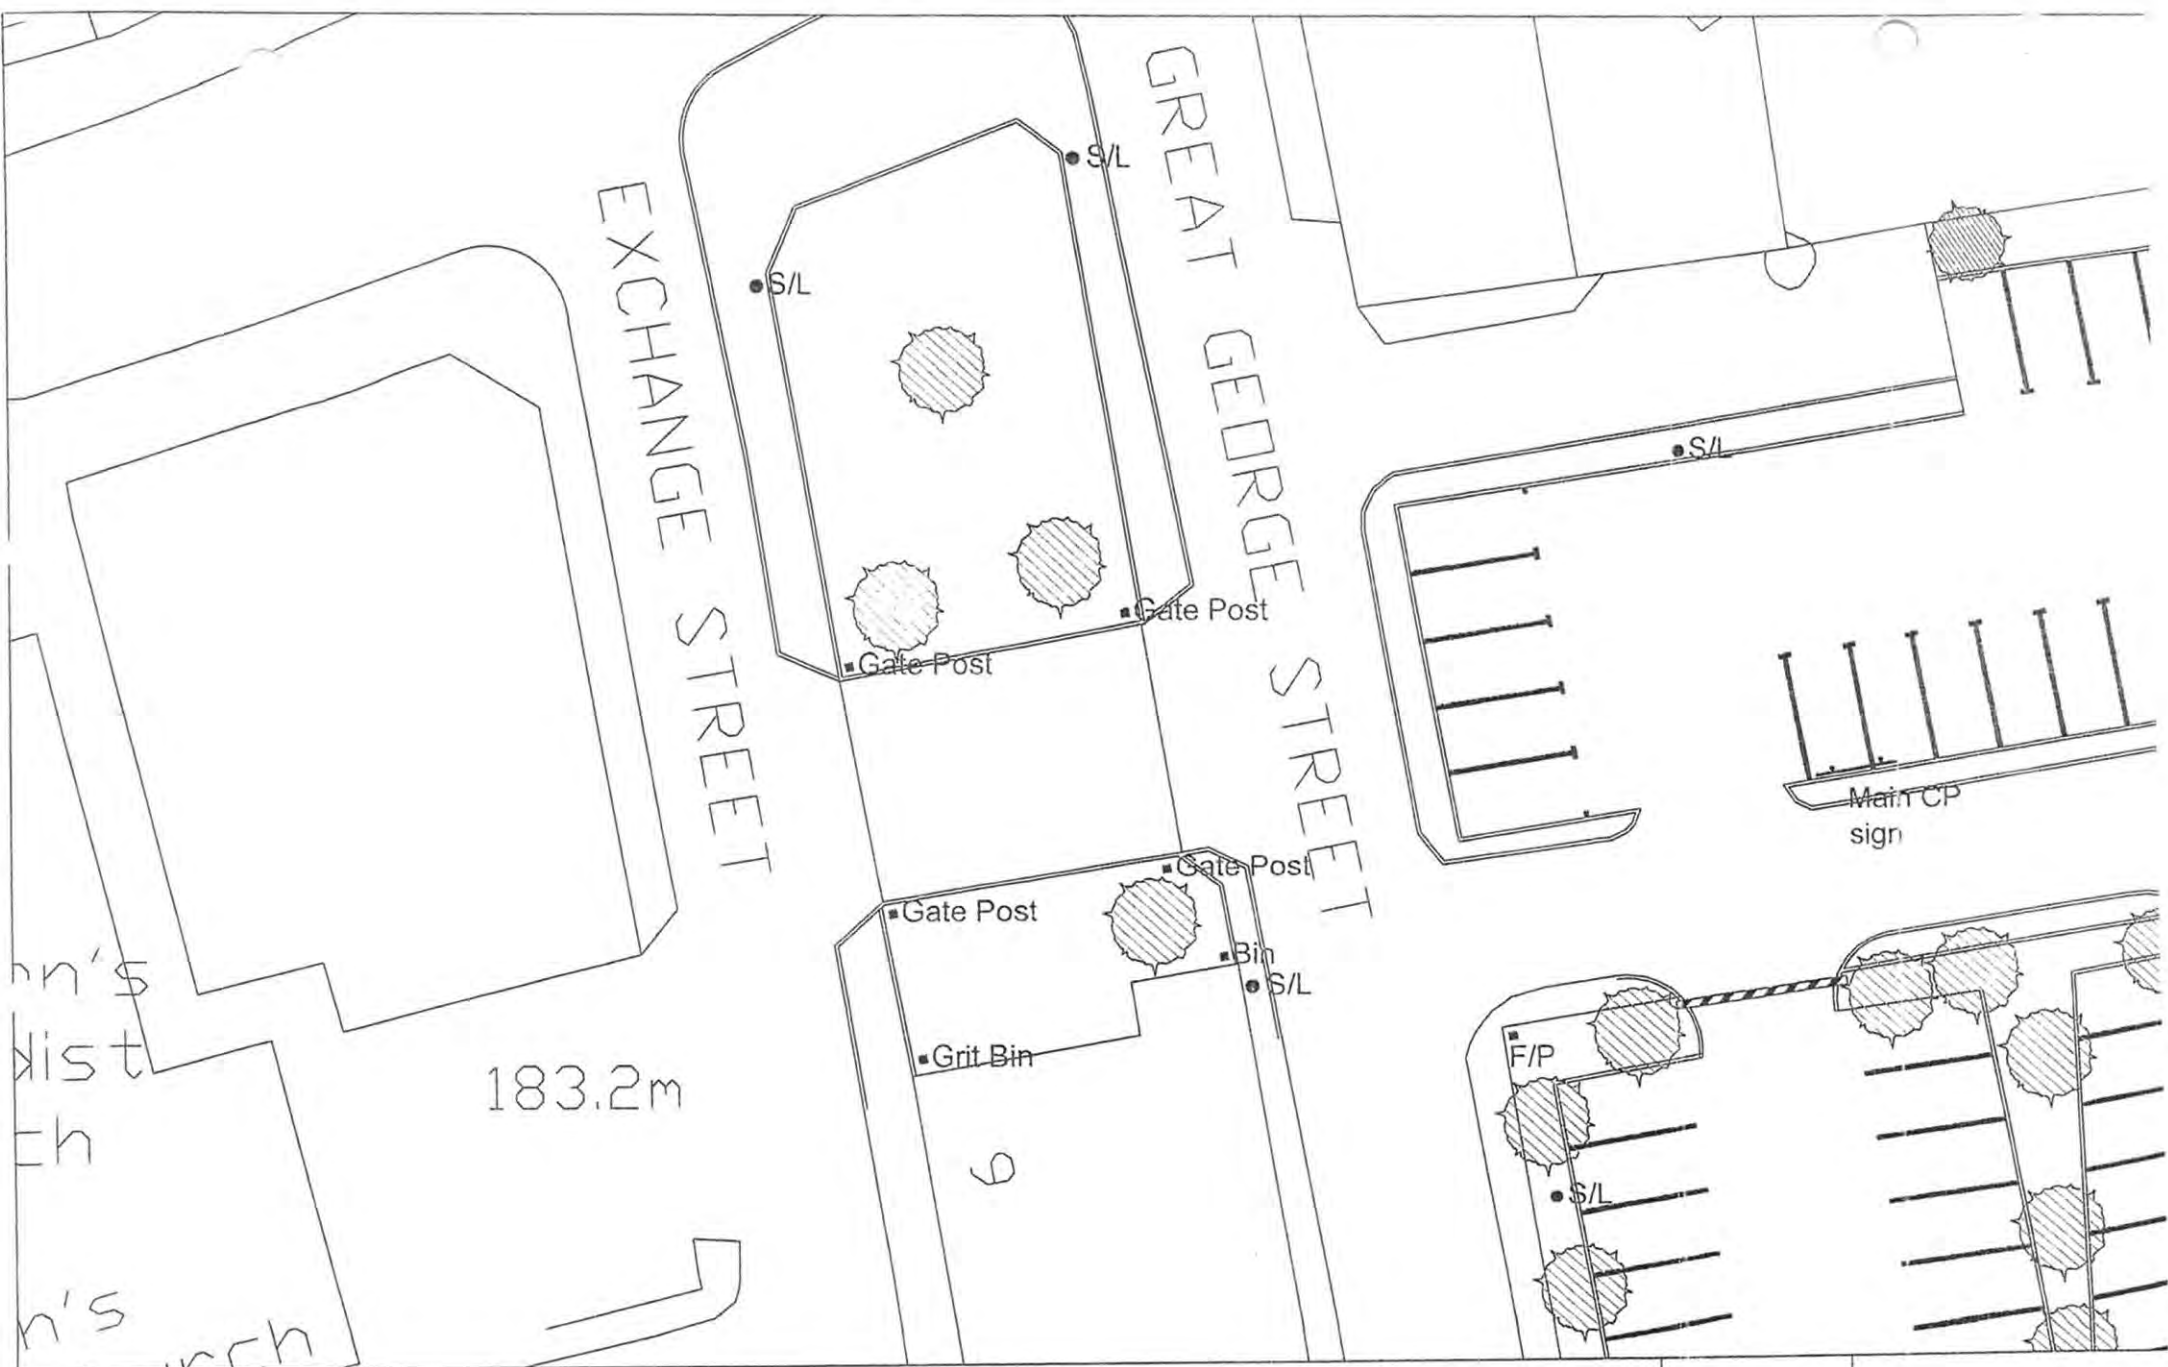

Engineering and Special Projects
 Manager: Peter Atkinson BSc (Hons) DipT CEng MICE MIHT
 2nd Floor, Phoenix Chambers, Holme Street, Nelson. BB9 9SS
 Tel: (01282) 661661 Fax: (01282) 661068

PROJECT:
 Car Park Layout

TITLE:
 Great George Street,
 Colne

DRAWN BY: N Y

FILE REF:


REVISIONS / NOTES

CHECKED: S F

SCALE: 1 : 250

DATE: 16 August 2007

DRAWING NUMBER: CP_19

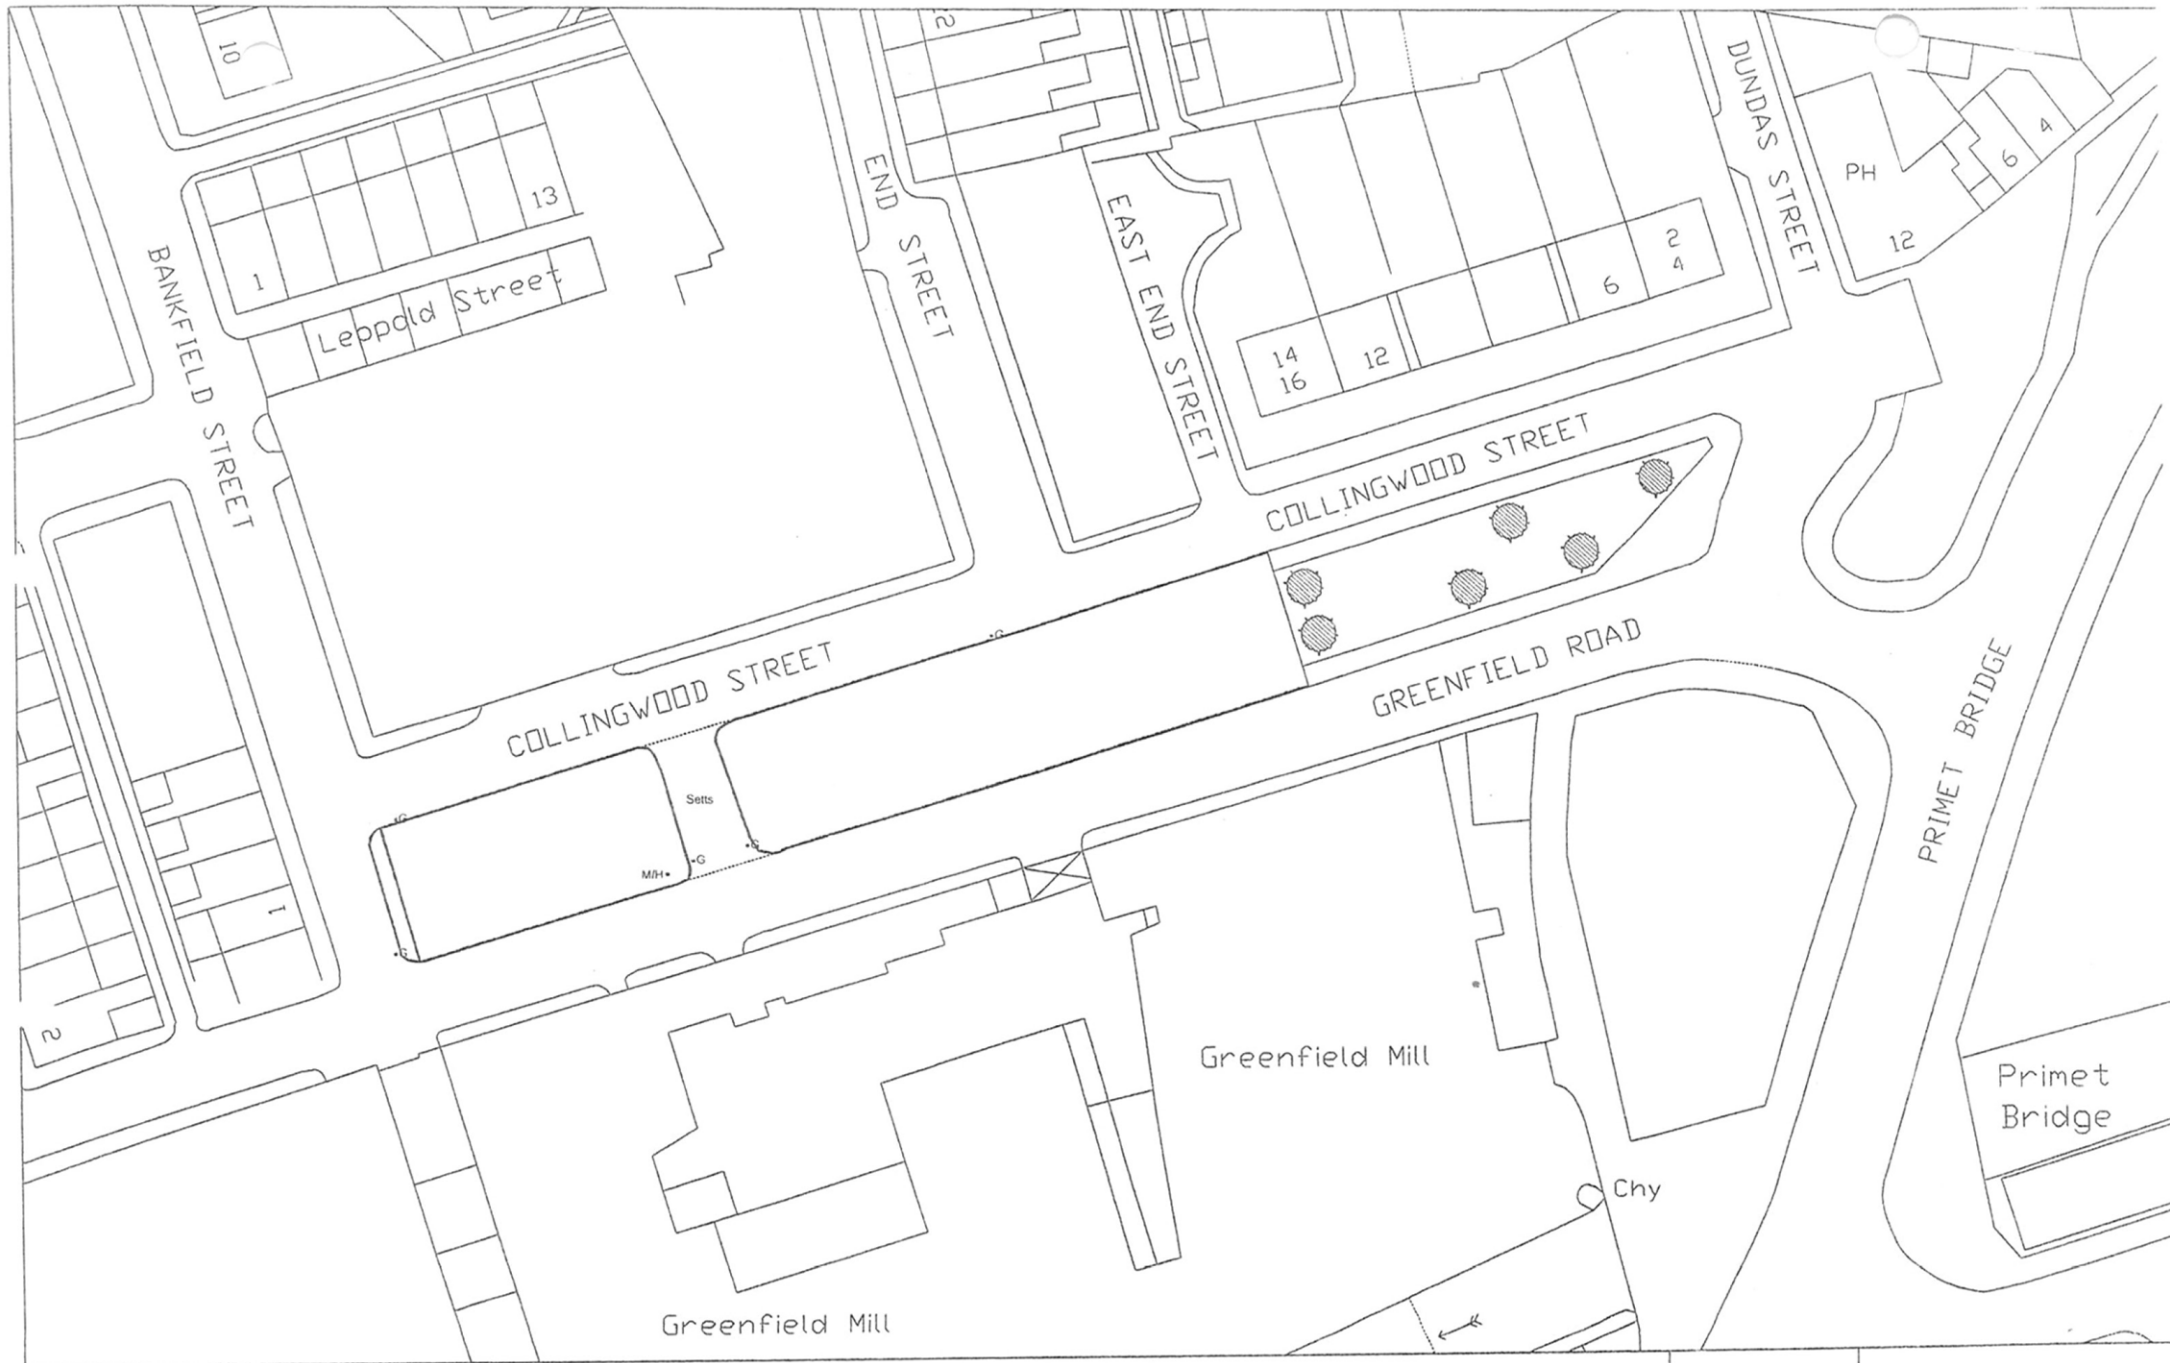

Engineering and Special Projects
Manager: Peter Atkinson BSc (Hons) DipT CEng MICE MIHT
 2nd Floor, Phoenix Chambers, Holme Street, Nelson, BB9 9SS
 Tel: (01282) 661661 Fax: (01282) 661068

PROJECT:
 Car Park Layout

TITLE:
 Greenfield Road,
 Colne

DRAWN BY: N Y

FILE REF:

REVISIONS / NOTES



CHECKED: S F

SCALE: 1 : 500

DATE: 16 August 2007

DRAWING NUMBER: CP_20



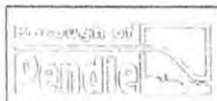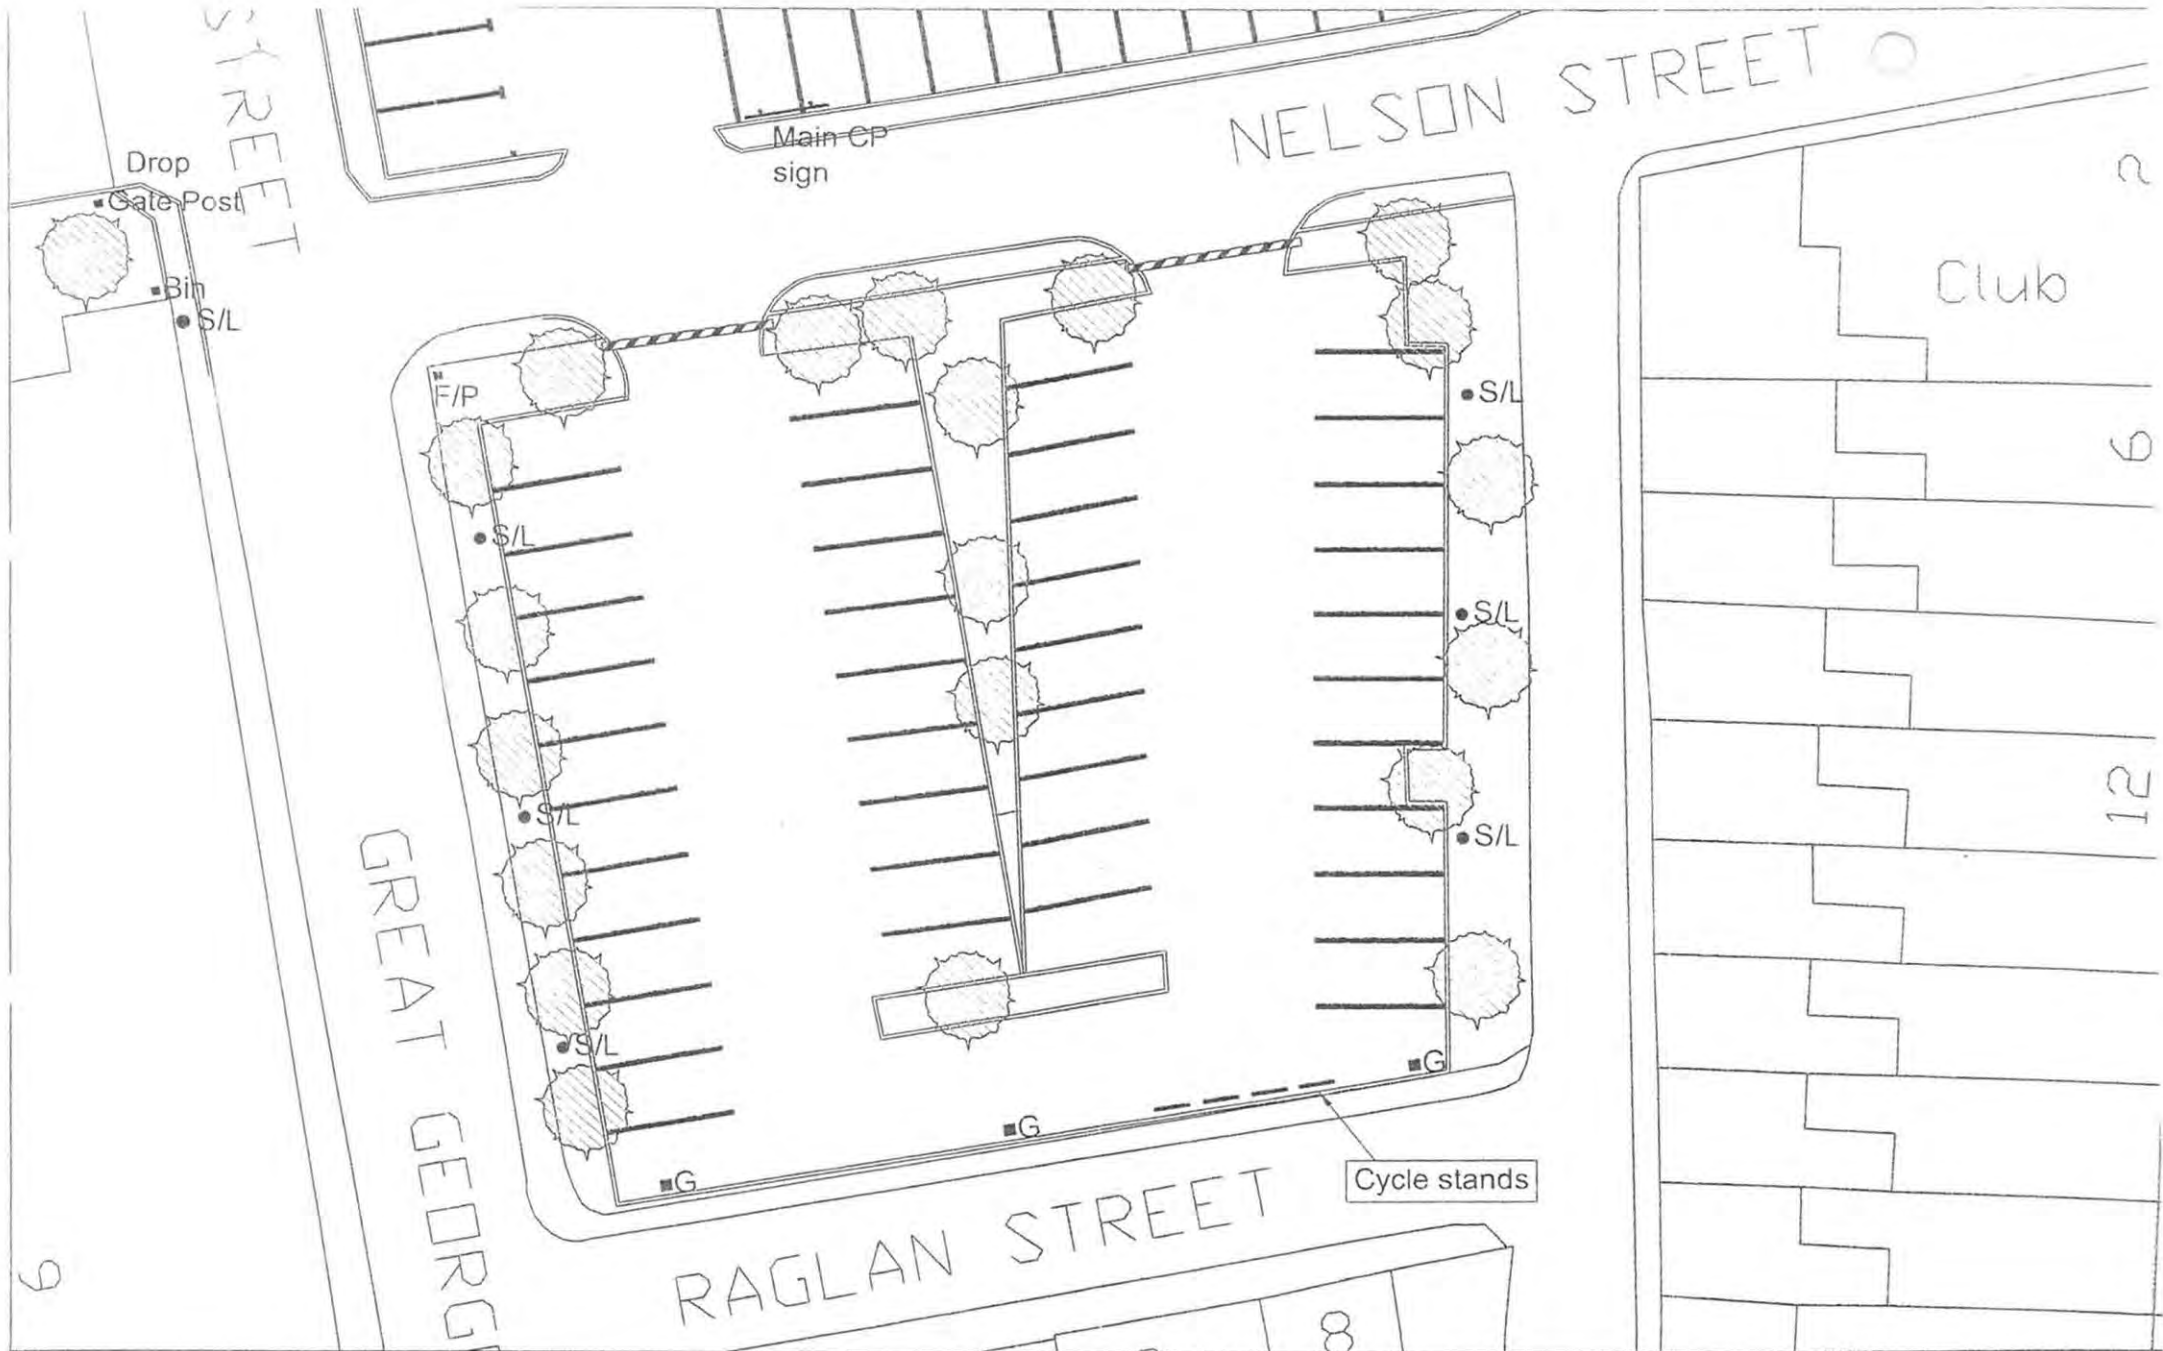

Engineering and Special Projects
Manager: Peter Atkinson BSc (Hons) DipT CEng MICE MIHT
 2nd Floor, Phoenix Chambers, Holme Street, Nelson. BB9 9SS
 Tel: (01282) 661661 Fax: (01282) 661068

PROJECT:
 Car Park Layout

TITLE:
 Nelson Street,
 Colne

DRAWN BY: N Y

FILE REF:


REVISIONS / NOTES

CHECKED: S F

SCALE: 1 : 200

DATE: 16 August 2007

DRAWING NUMBER: CP_24

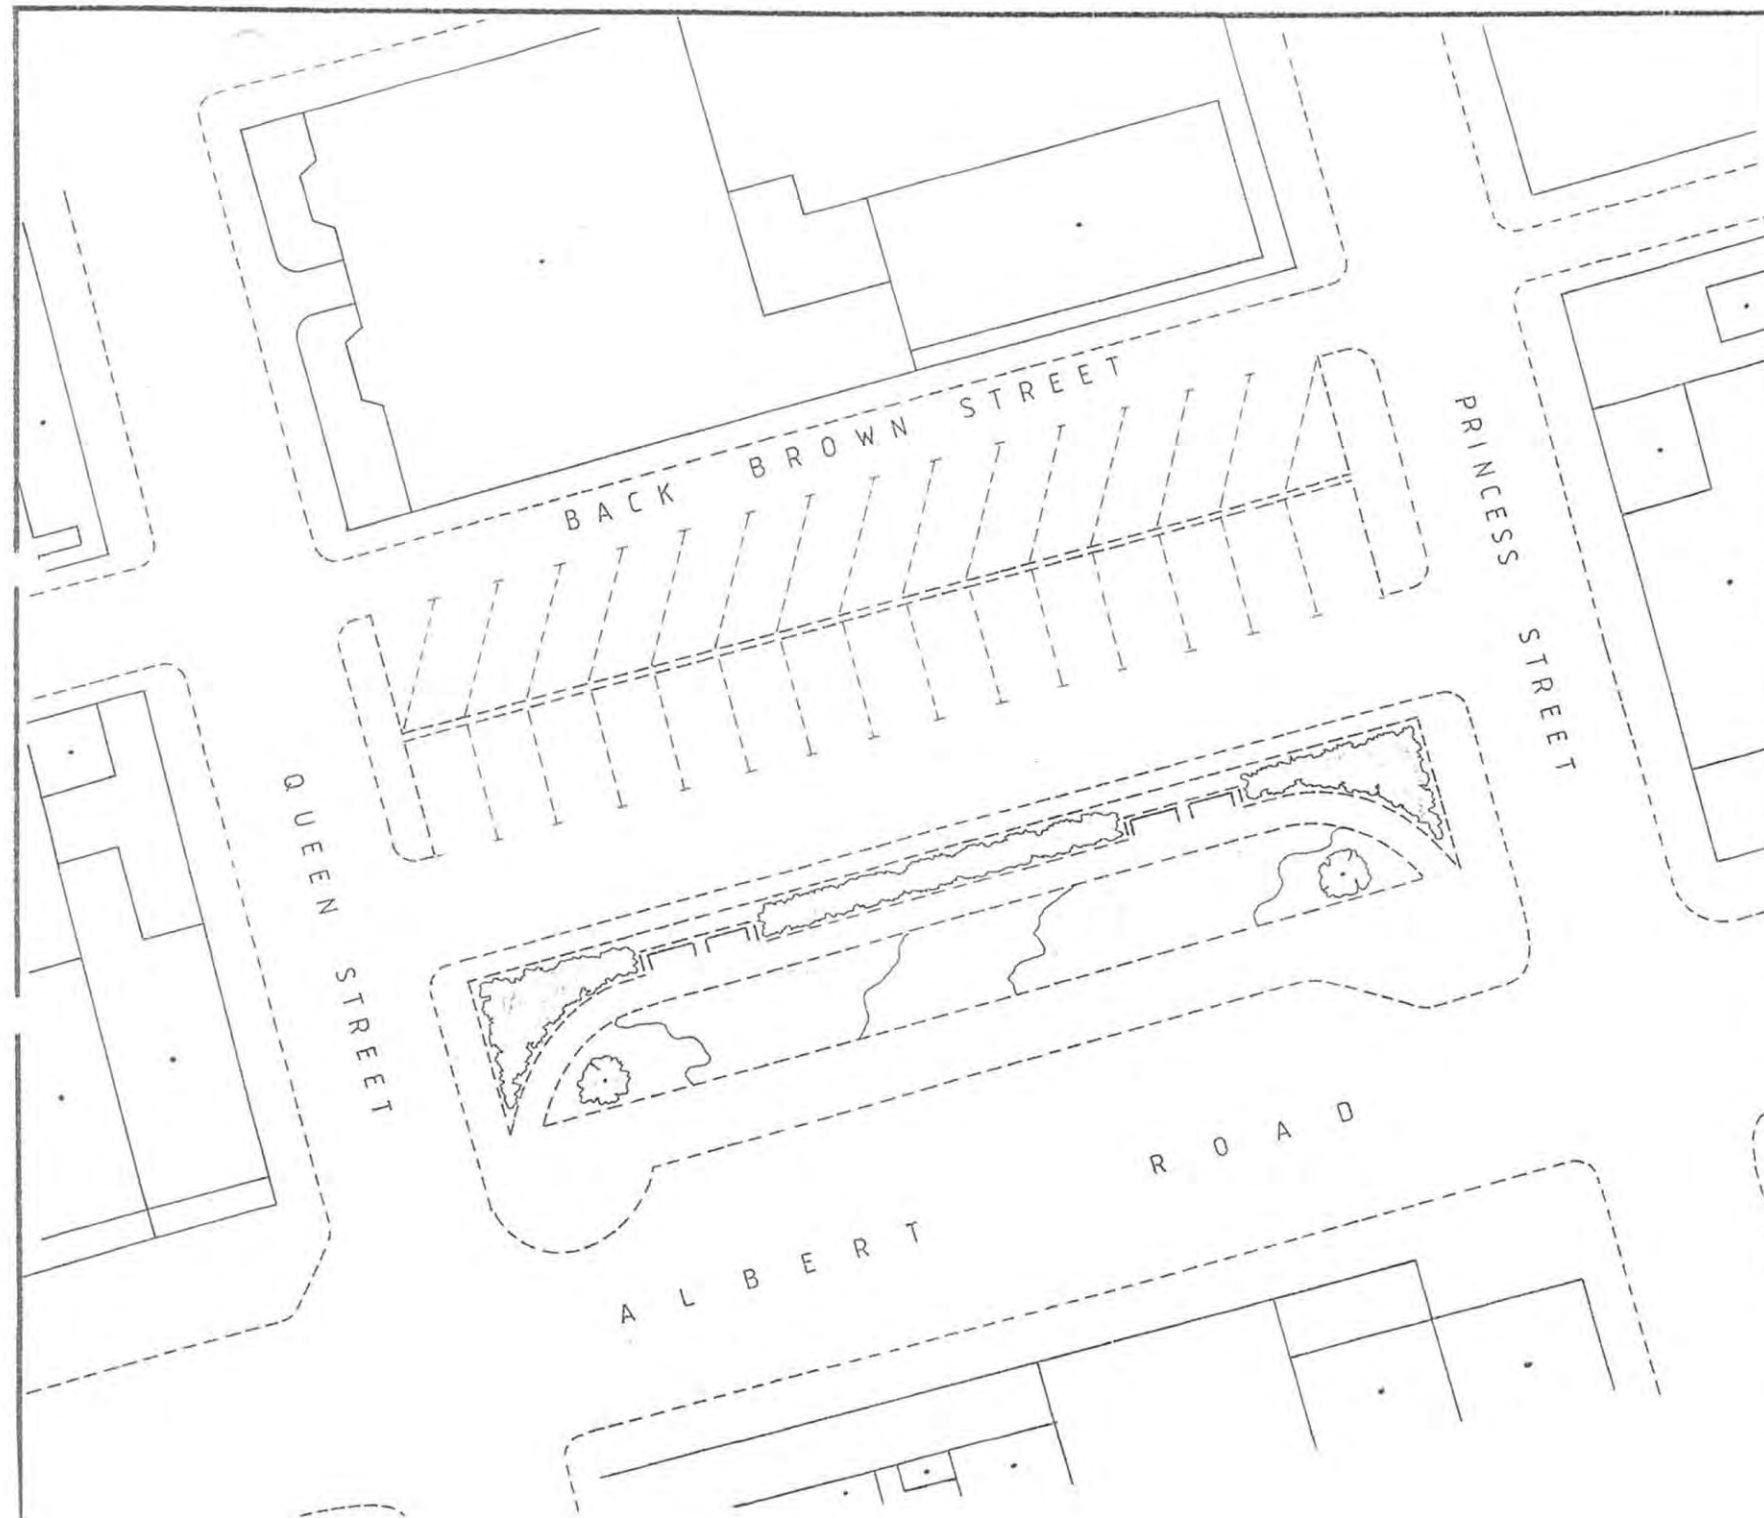

Borough of
Pendle

Revisions		
No	Detail	Date

Robin J. C. Wood, C. Eng.,
 F.I.C.E., M.B.I.M.,
 Director of Technical
 and Leisure Services,
 Booth St., Nelson, Lancs.
 Tel. 67731 (STD 0282)

B J Holmes, B Sc (Hon) C Eng MICE
 Assistant Director (Design)
 M J Mitchell, M Inst B R M (Dip)
 Assistant Director (Leisure)

Division


Project
 PUBLIC CAR PARK

Description
 QUEEN STREET, COLNE

Scale
 1:250

Drawn by K. S.	Checked by	Date 19-3-91
-------------------	------------	-----------------

Drawing Number
 TM / 421

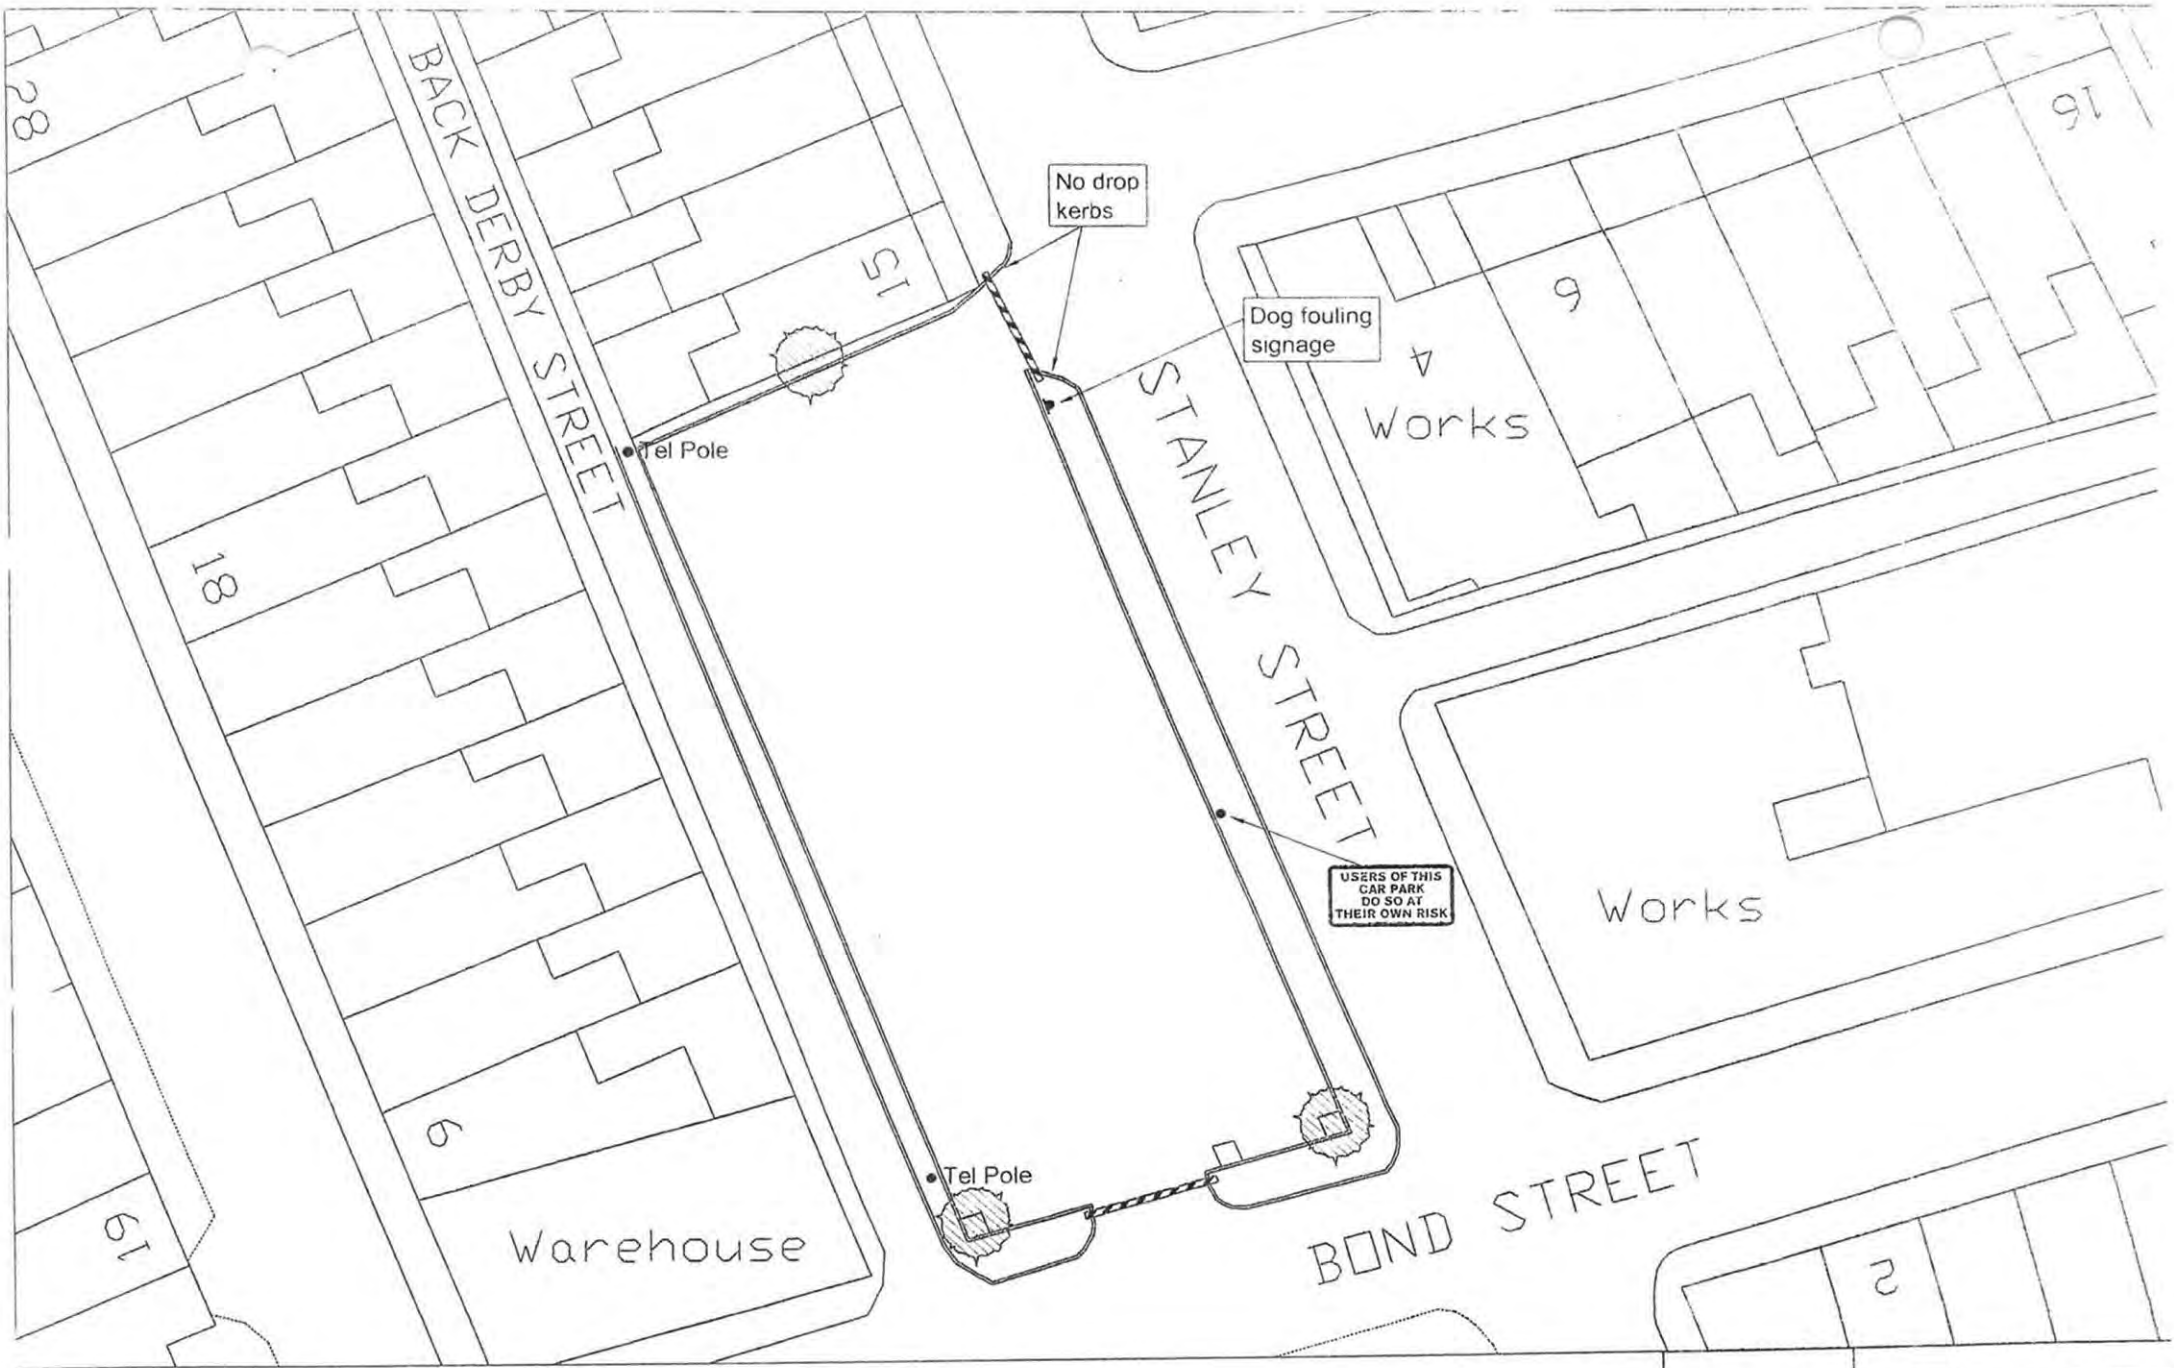

Engineering and Special Projects
 Manager: Peter Atkinson BSc (Hons) DipT CEng MICE MIHT
 2nd Floor, Phoenix Chambers, Holme Street, Nelson BB9 9SS
 Tel: (01282) 661661 Fax: (01282) 661068

PROJECT:
 Car Park Layout

TITLE:
 Stanley Street,
 Colne

DRAWN BY: N Y

FILE REF:



REVISIONS / NOTES

CHECKED: S F

SCALE: 1 : 250

DATE: 16 August 2007

DRAWING NUMBER: CP_26

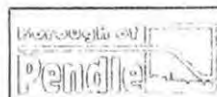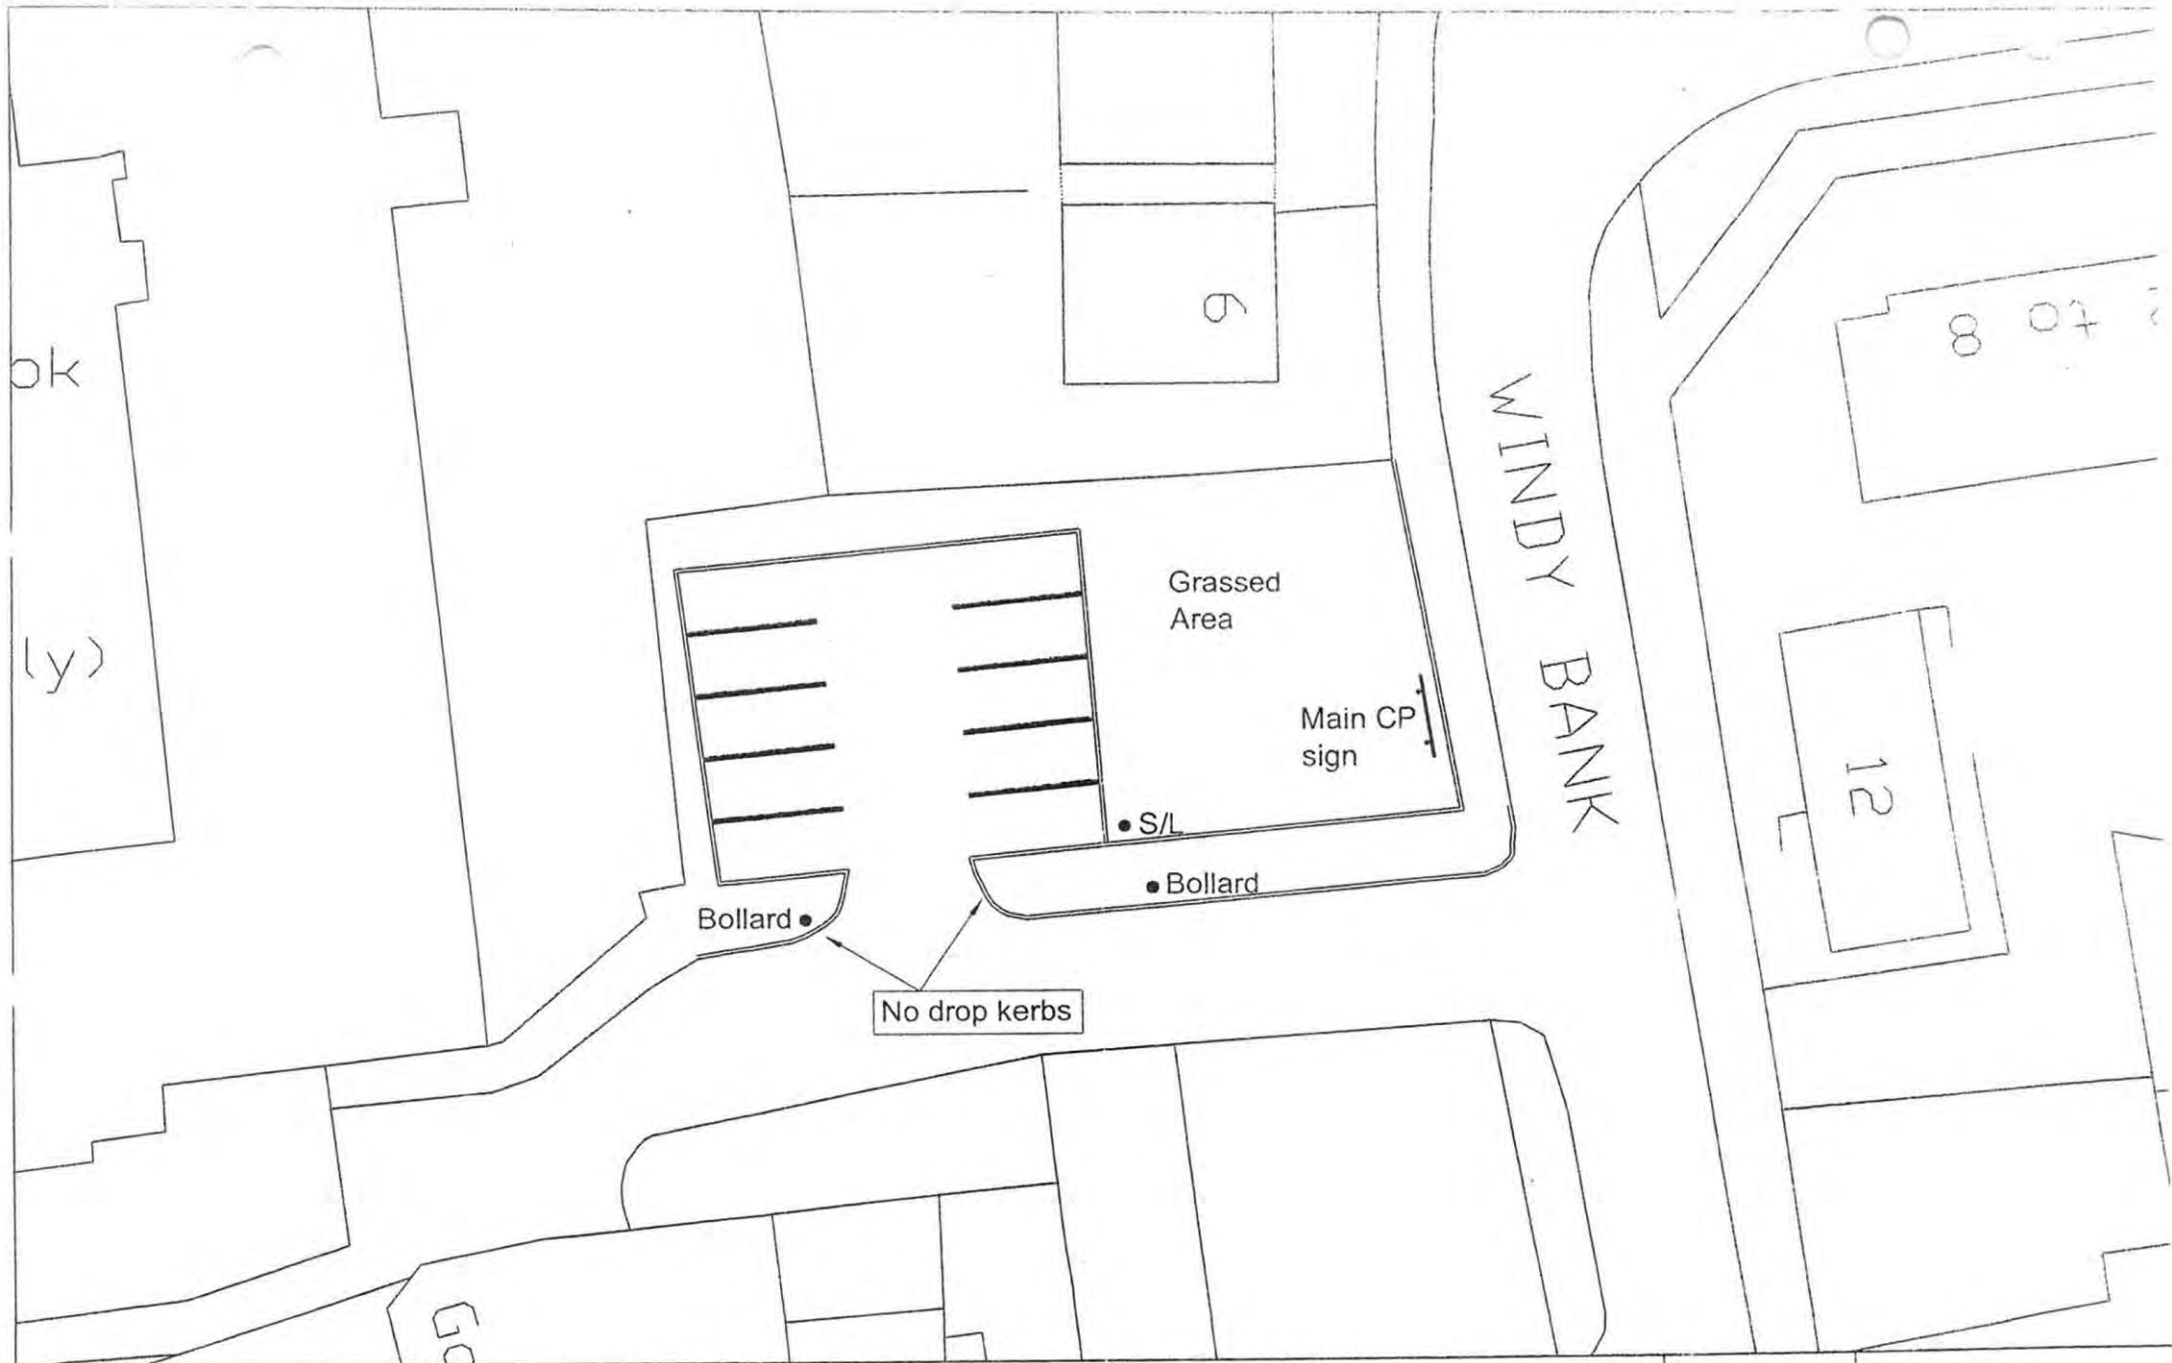

Engineering and Special Projects
 Manager: Peter Atkinson BSc (Hons) DipT CEEng MICE MIHT
 2nd Floor, Phoenix Chambers, Holme Street, Nelson, BB9 9SS
 Tel: (01282) 661661 Fax: (01282) 661068

PROJECT:
 Car Park Layout

TITLE:
 Windy Bank,
 Colne

DRAWN BY: N Y

FILE REF:


REVISIONS / NOTES

CHECKED: S F

SCALE: 1 : 200

DATE: 16 August 2007

DRAWING NUMBER: CP_28

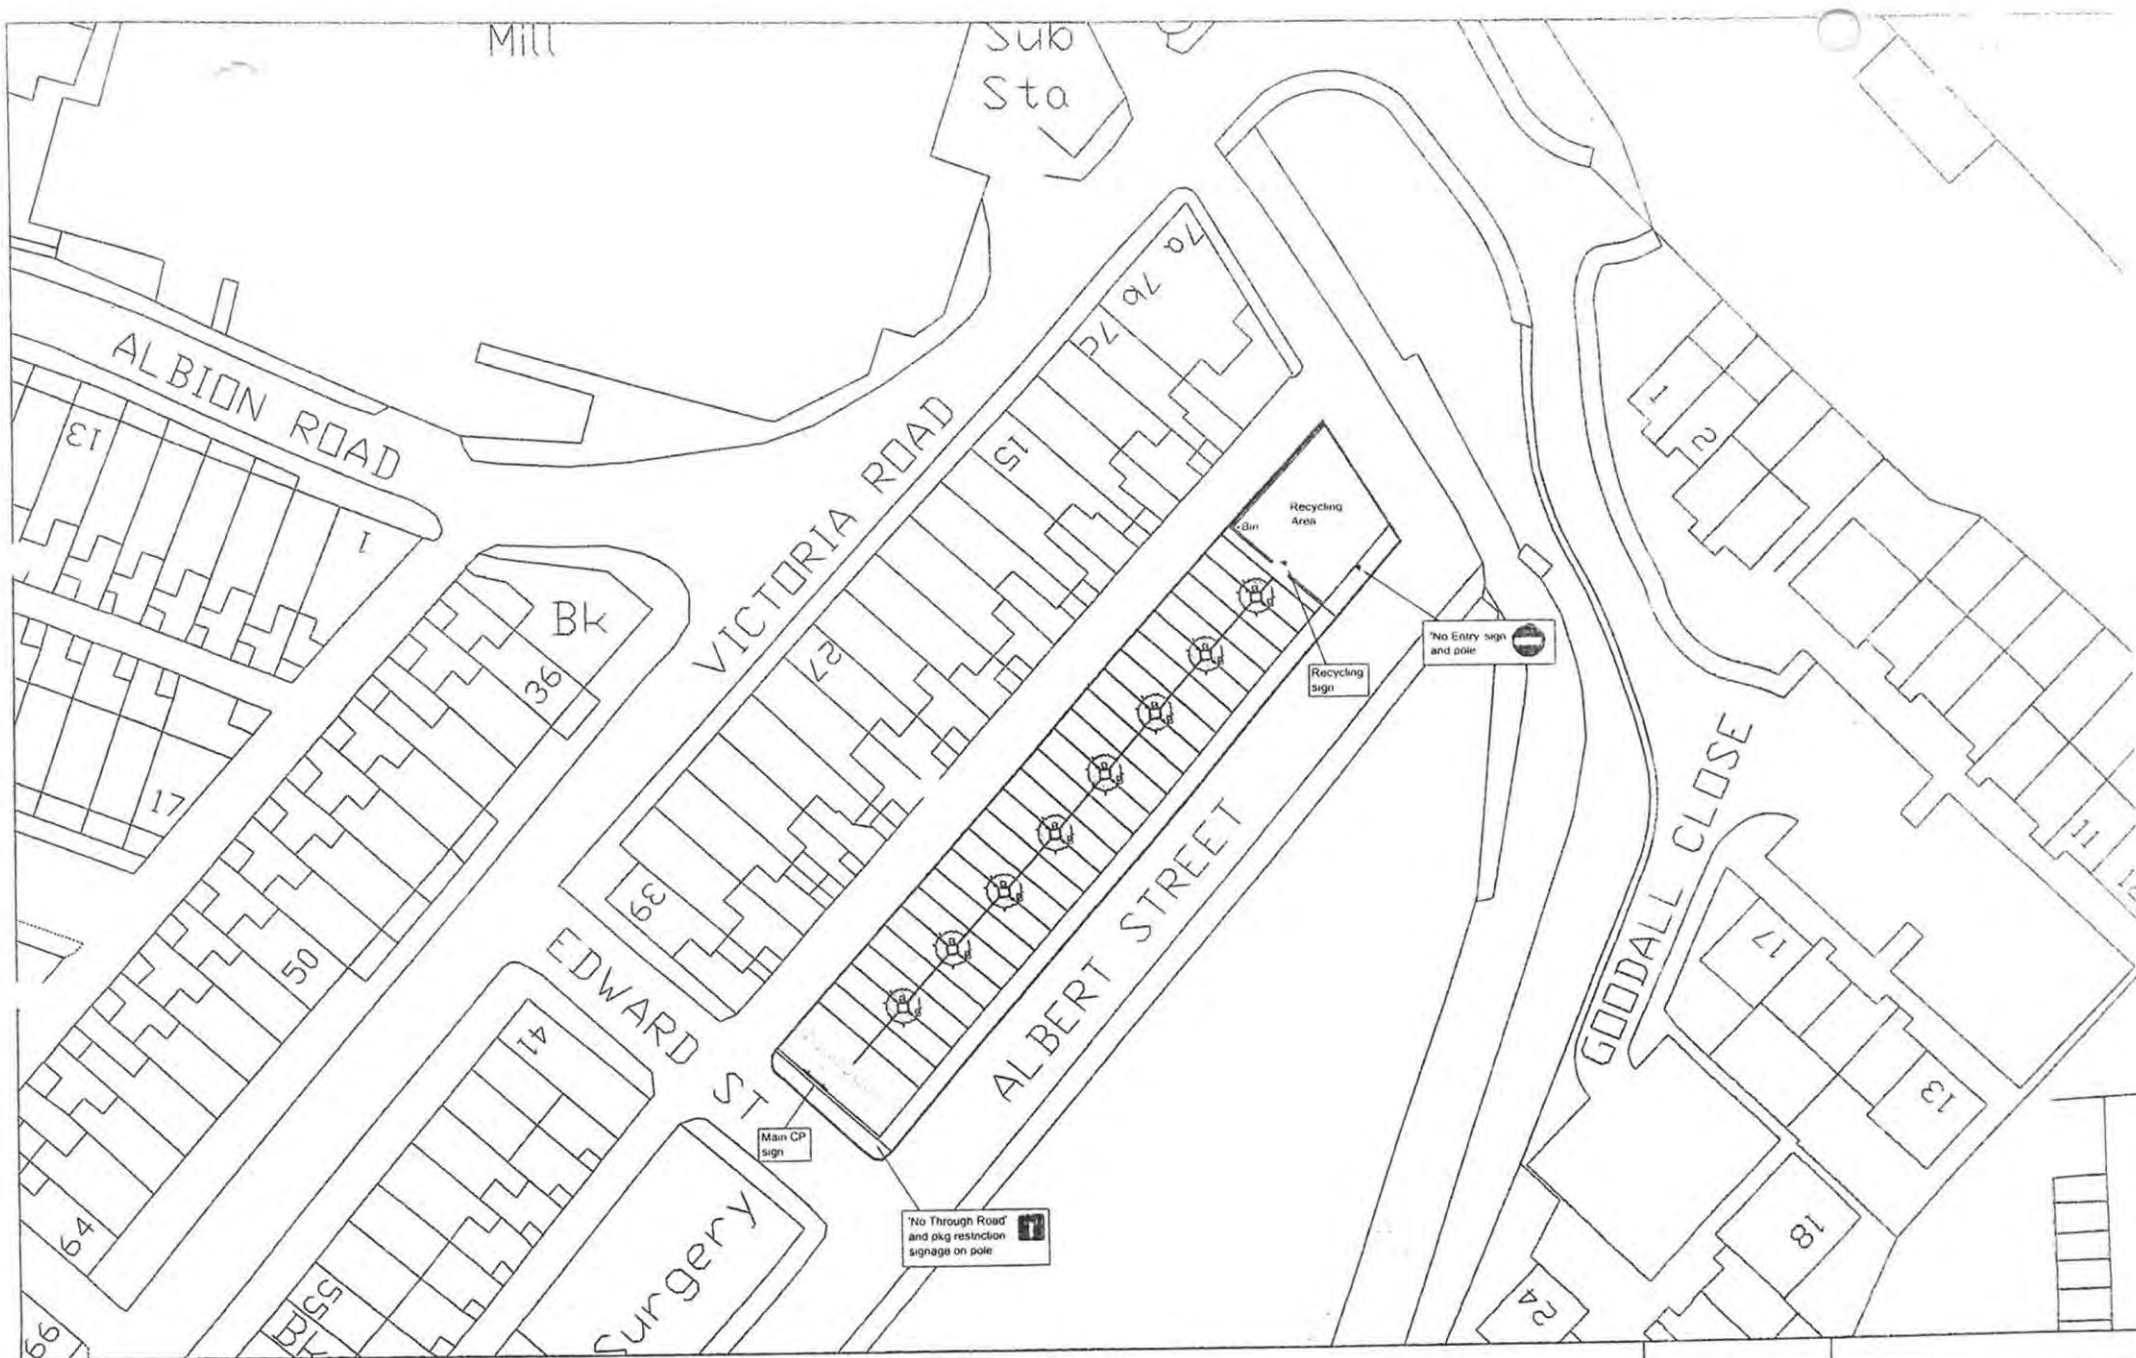

Engineering and Special Projects
Manager: Peter Atkinson BSc (Hons) DipT Ceng MICE MIHT
 2nd Floor, Phoenix Chambers, Holme Street, Nelson, BB9 9SS
 Tel: (01282) 661661 Fax: (01282) 661068

PROJECT:
 Car Park Layout

TITLE:
 Albert Street,
 Earby

DRAWN BY: N Y

FILE REF:

REVISIONS / NOTES

CHECKED: S F

SCALE: 1 : 500

DATE: 16 August 2007

DRAWING NUMBER: CP_29



Engineering and Special Projects
 Manager: Peter Atkinson BSc (Hons) DipT CEng MICE MIHT
 2nd Floor, Phoenix Chambers, Holme Street, Nelson BB9 9SS
 Tel: (01282) 661661 Fax: (01282) 661068

PROJECT:
 Car Park Layout

TITLE:
 Calder Street,
 Nelson

DRAWN BY: N Y

FILE REF:


REVISIONS / NOTES

CHECKED: S F



SCALE: 1 : 250

DATE: 16 August 2007

DRAWING NUMBER: CP 13

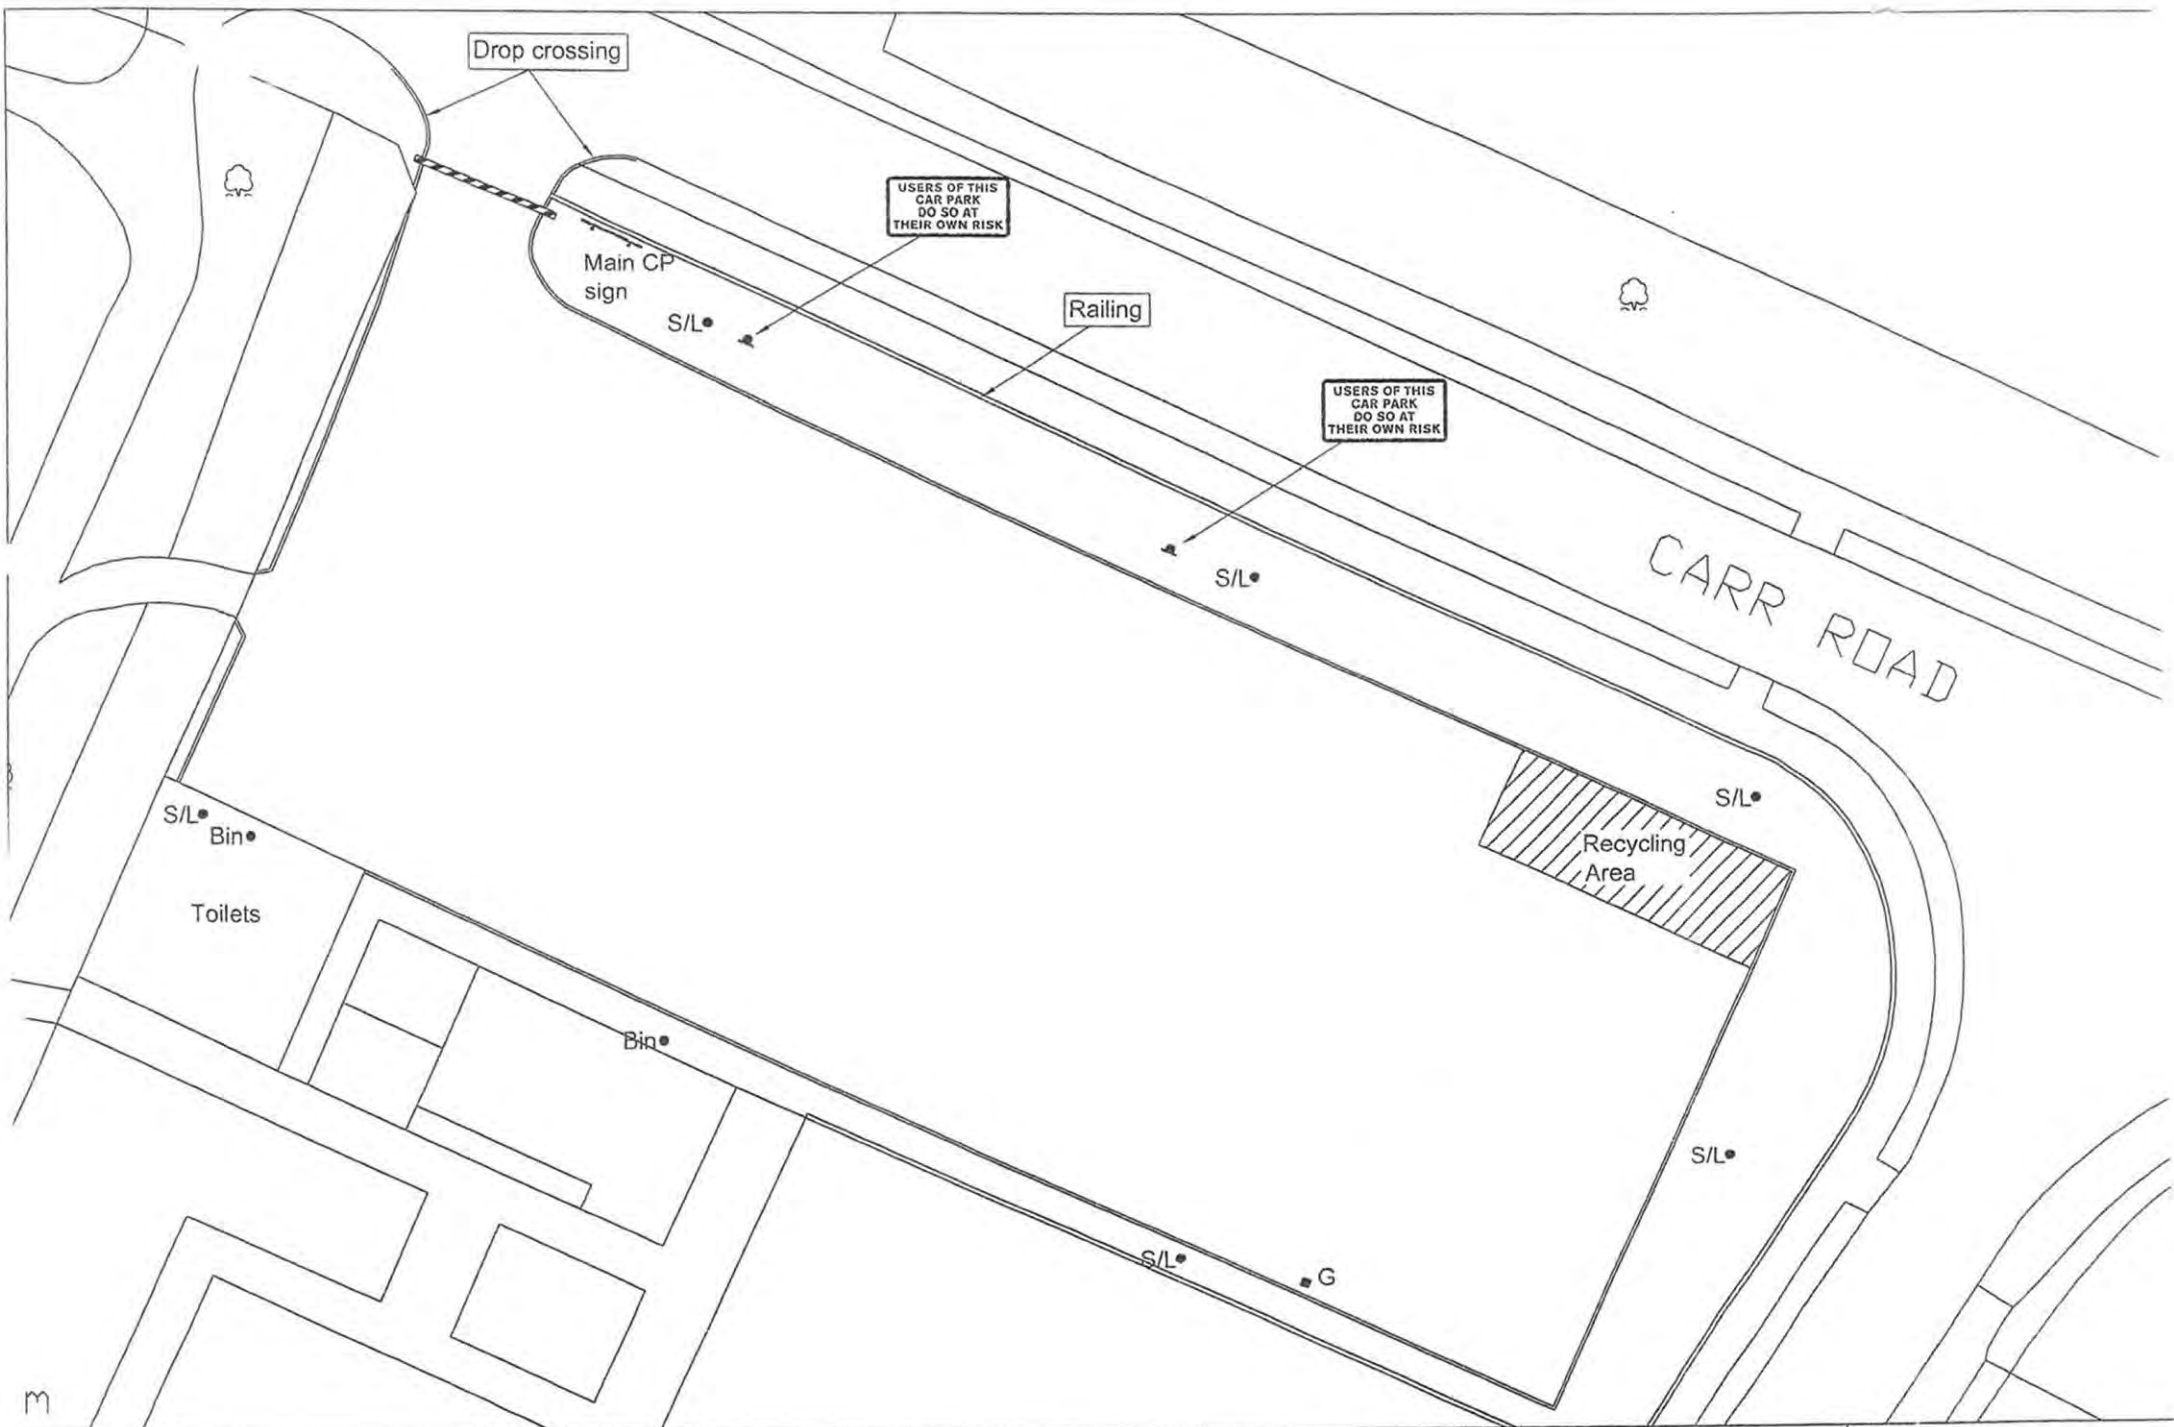



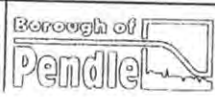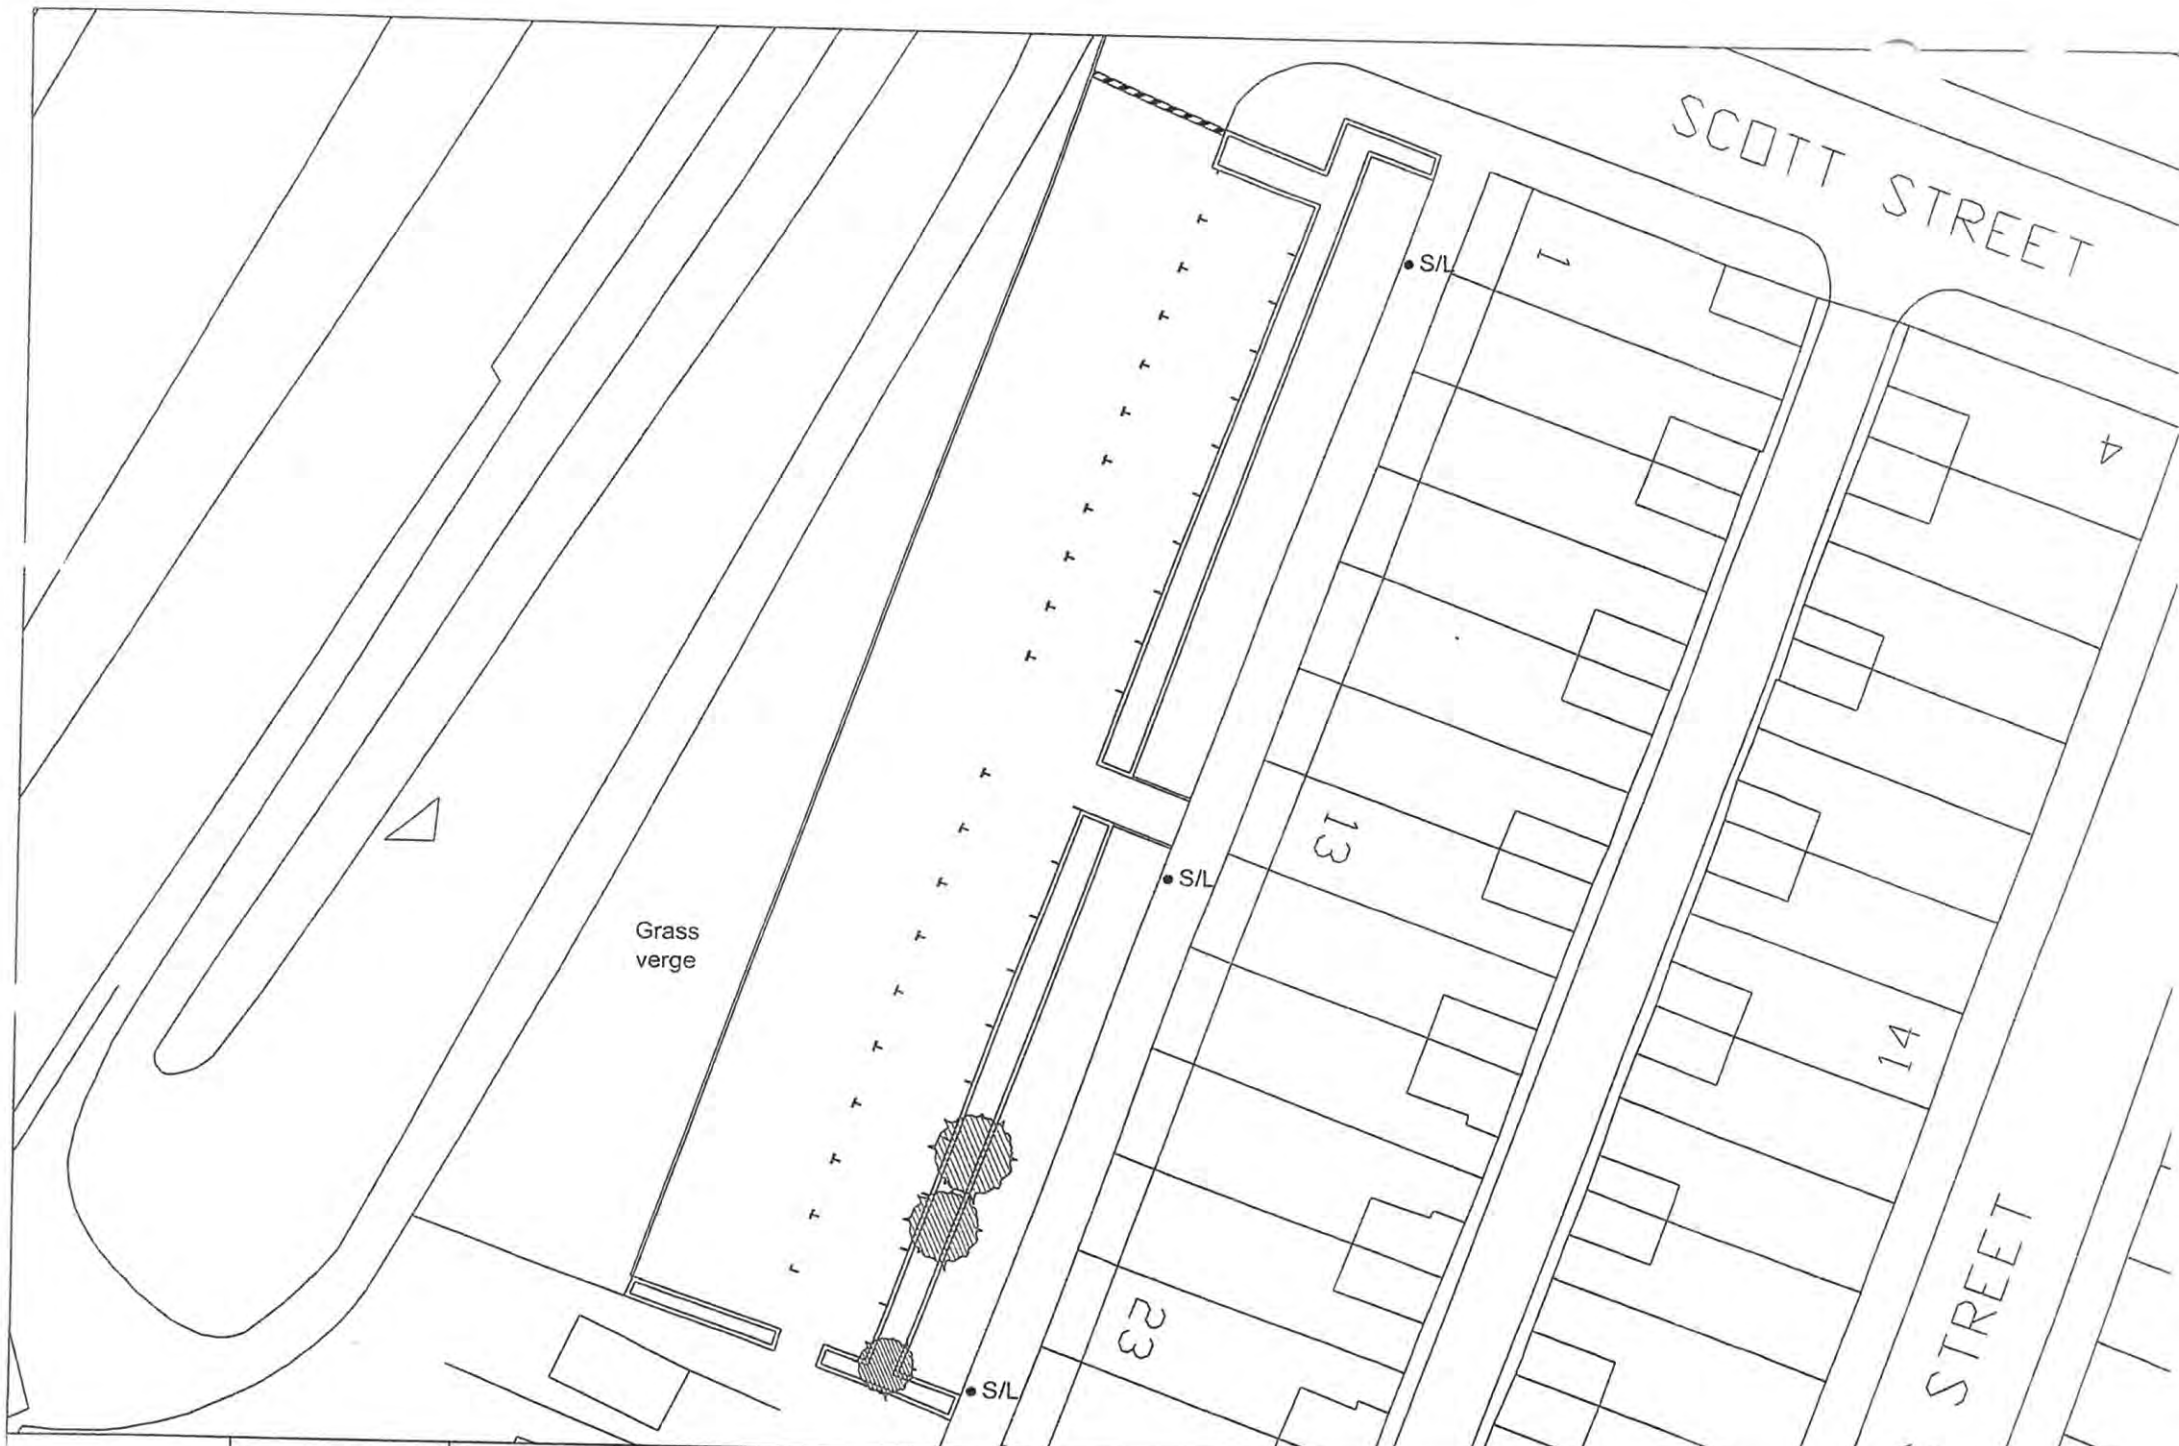

Engineering and Special Projects
Manager: Peter Atkinson BSc (Hons) DipT CEng MICE MIHT
2nd Floor, Phoenix Chambers, Holme Street, Nelson, BB9 9SS
Tel: (01282) 661661 Fax: (01282) 661068


PROJECT:
Car Park Layout


TITLE:
Chatham Street,
Nelson



DRAWN BY: N Y
FILE REF:

CHECKED: S F
SCALE: 1 : 250

DATE: 10 August 2007
DRAWING NUMBER: CP 02

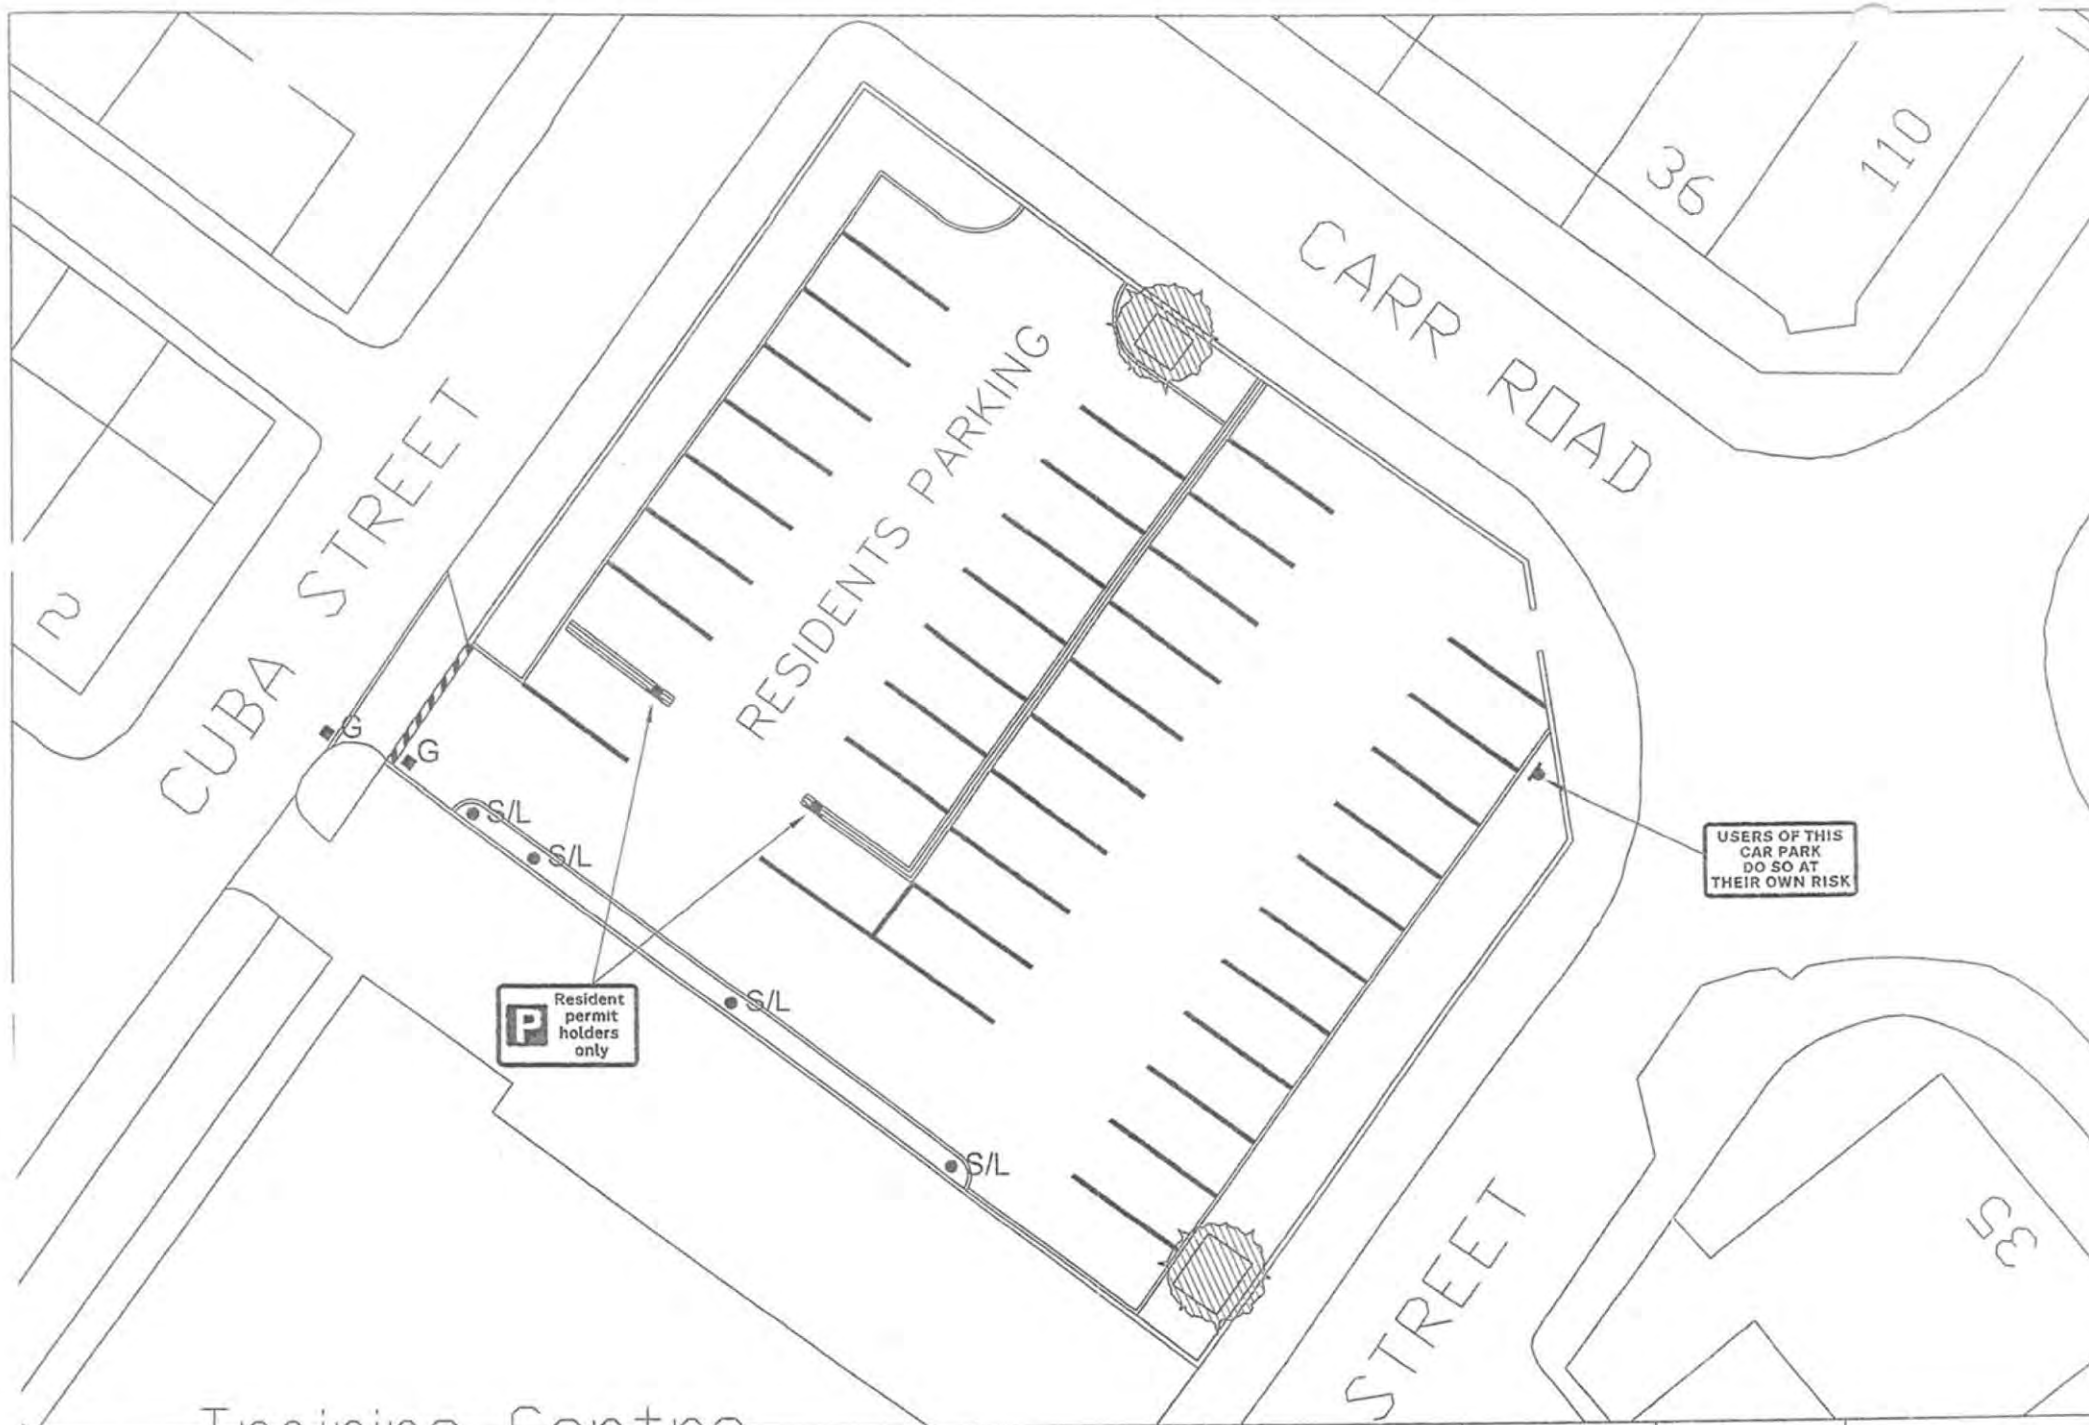

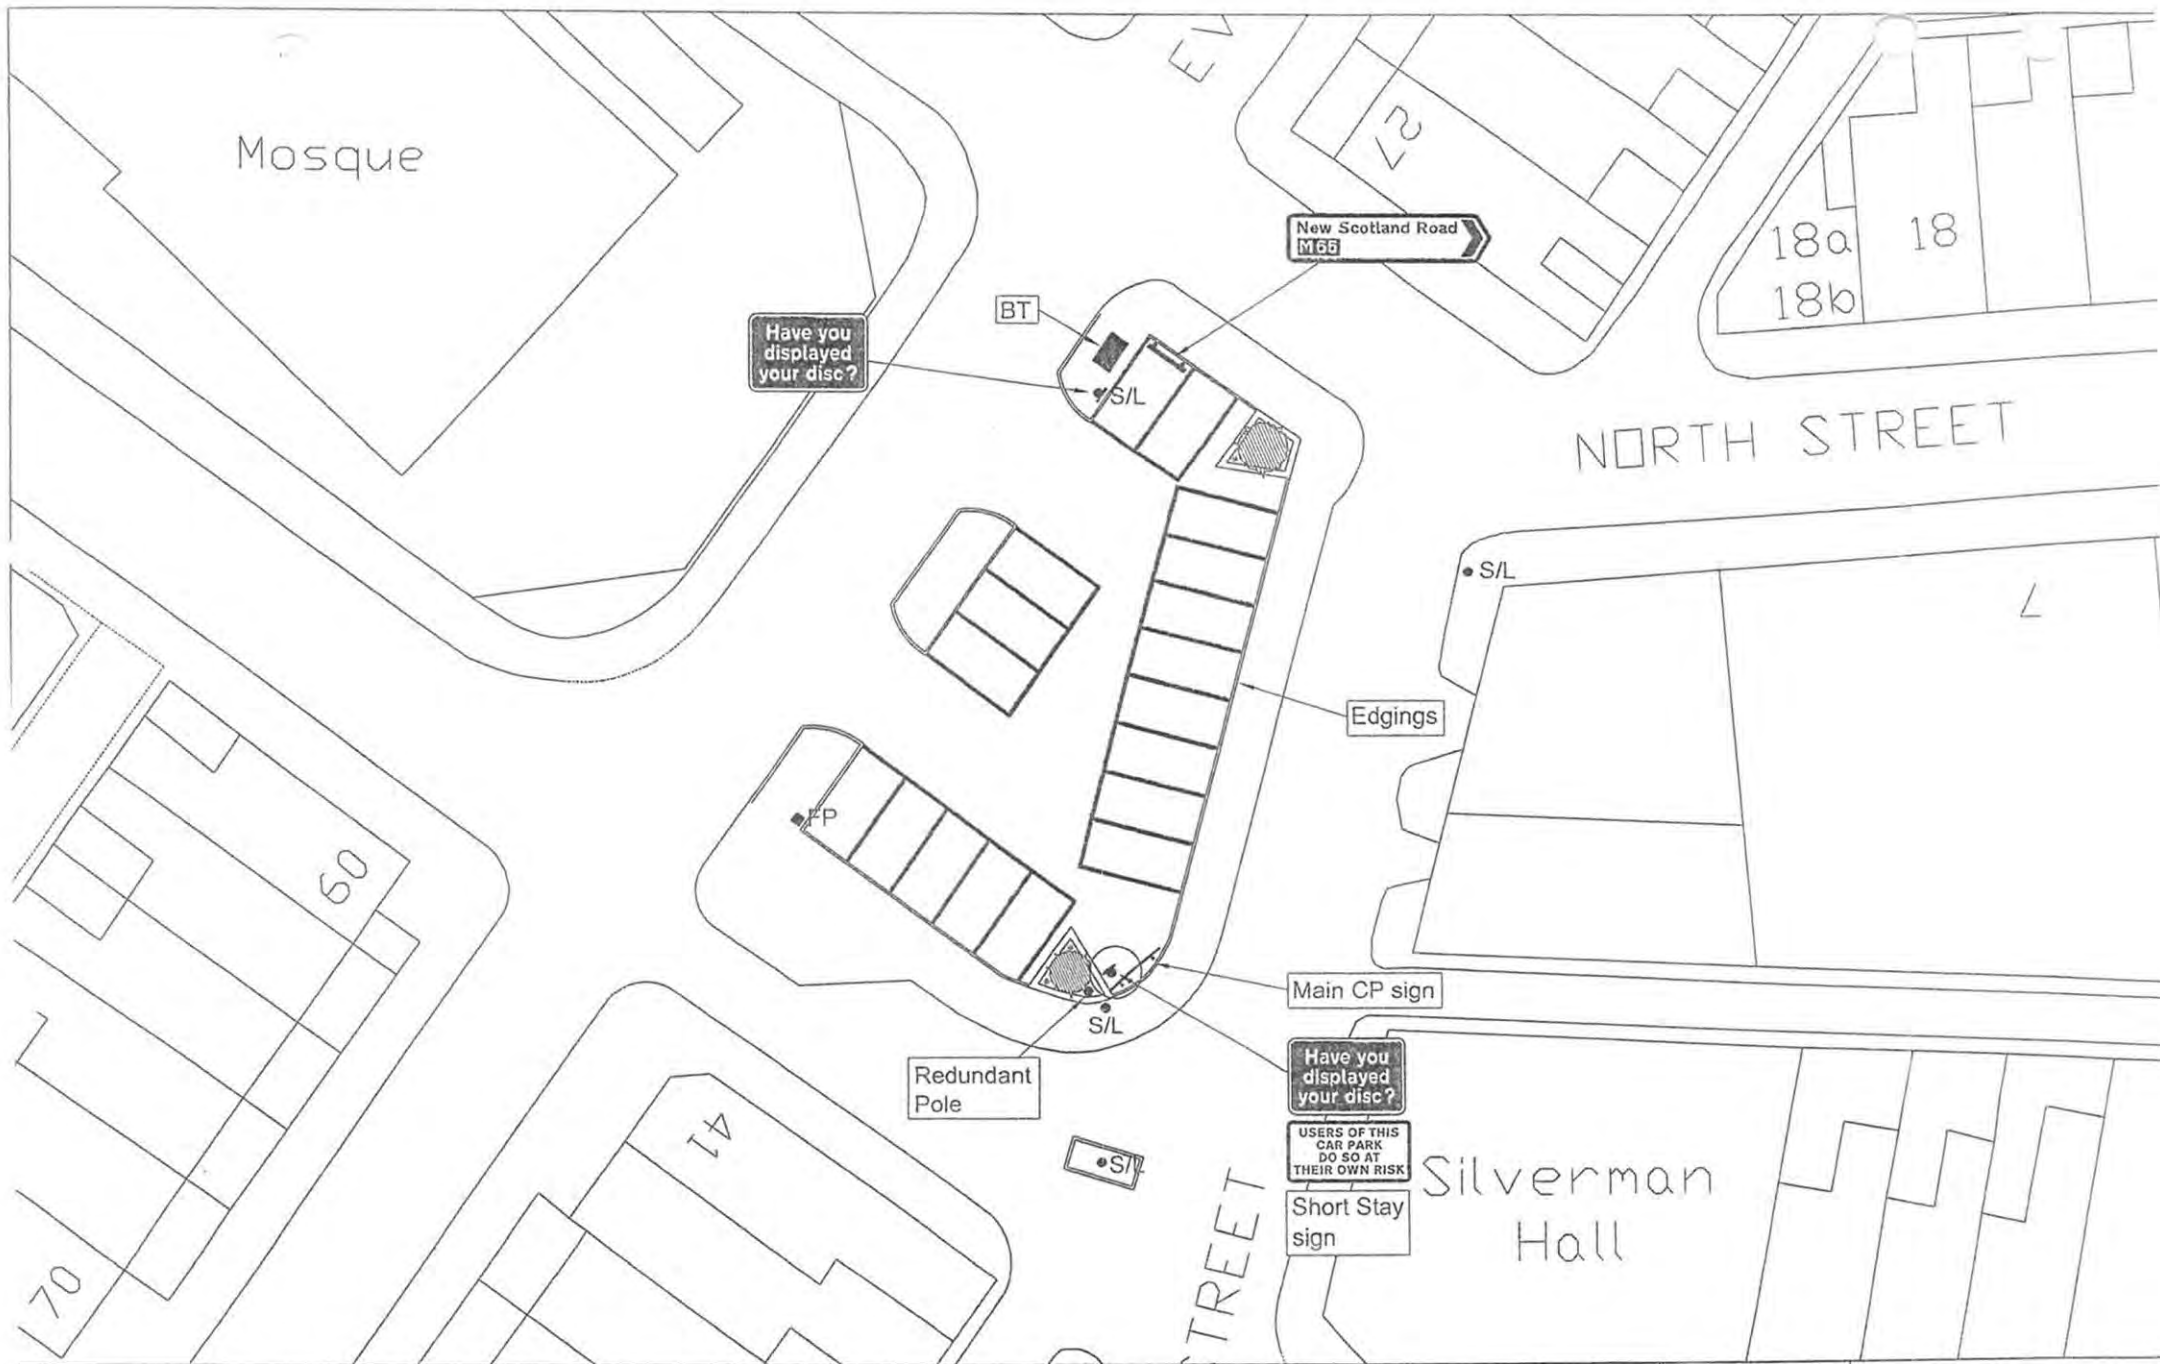

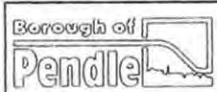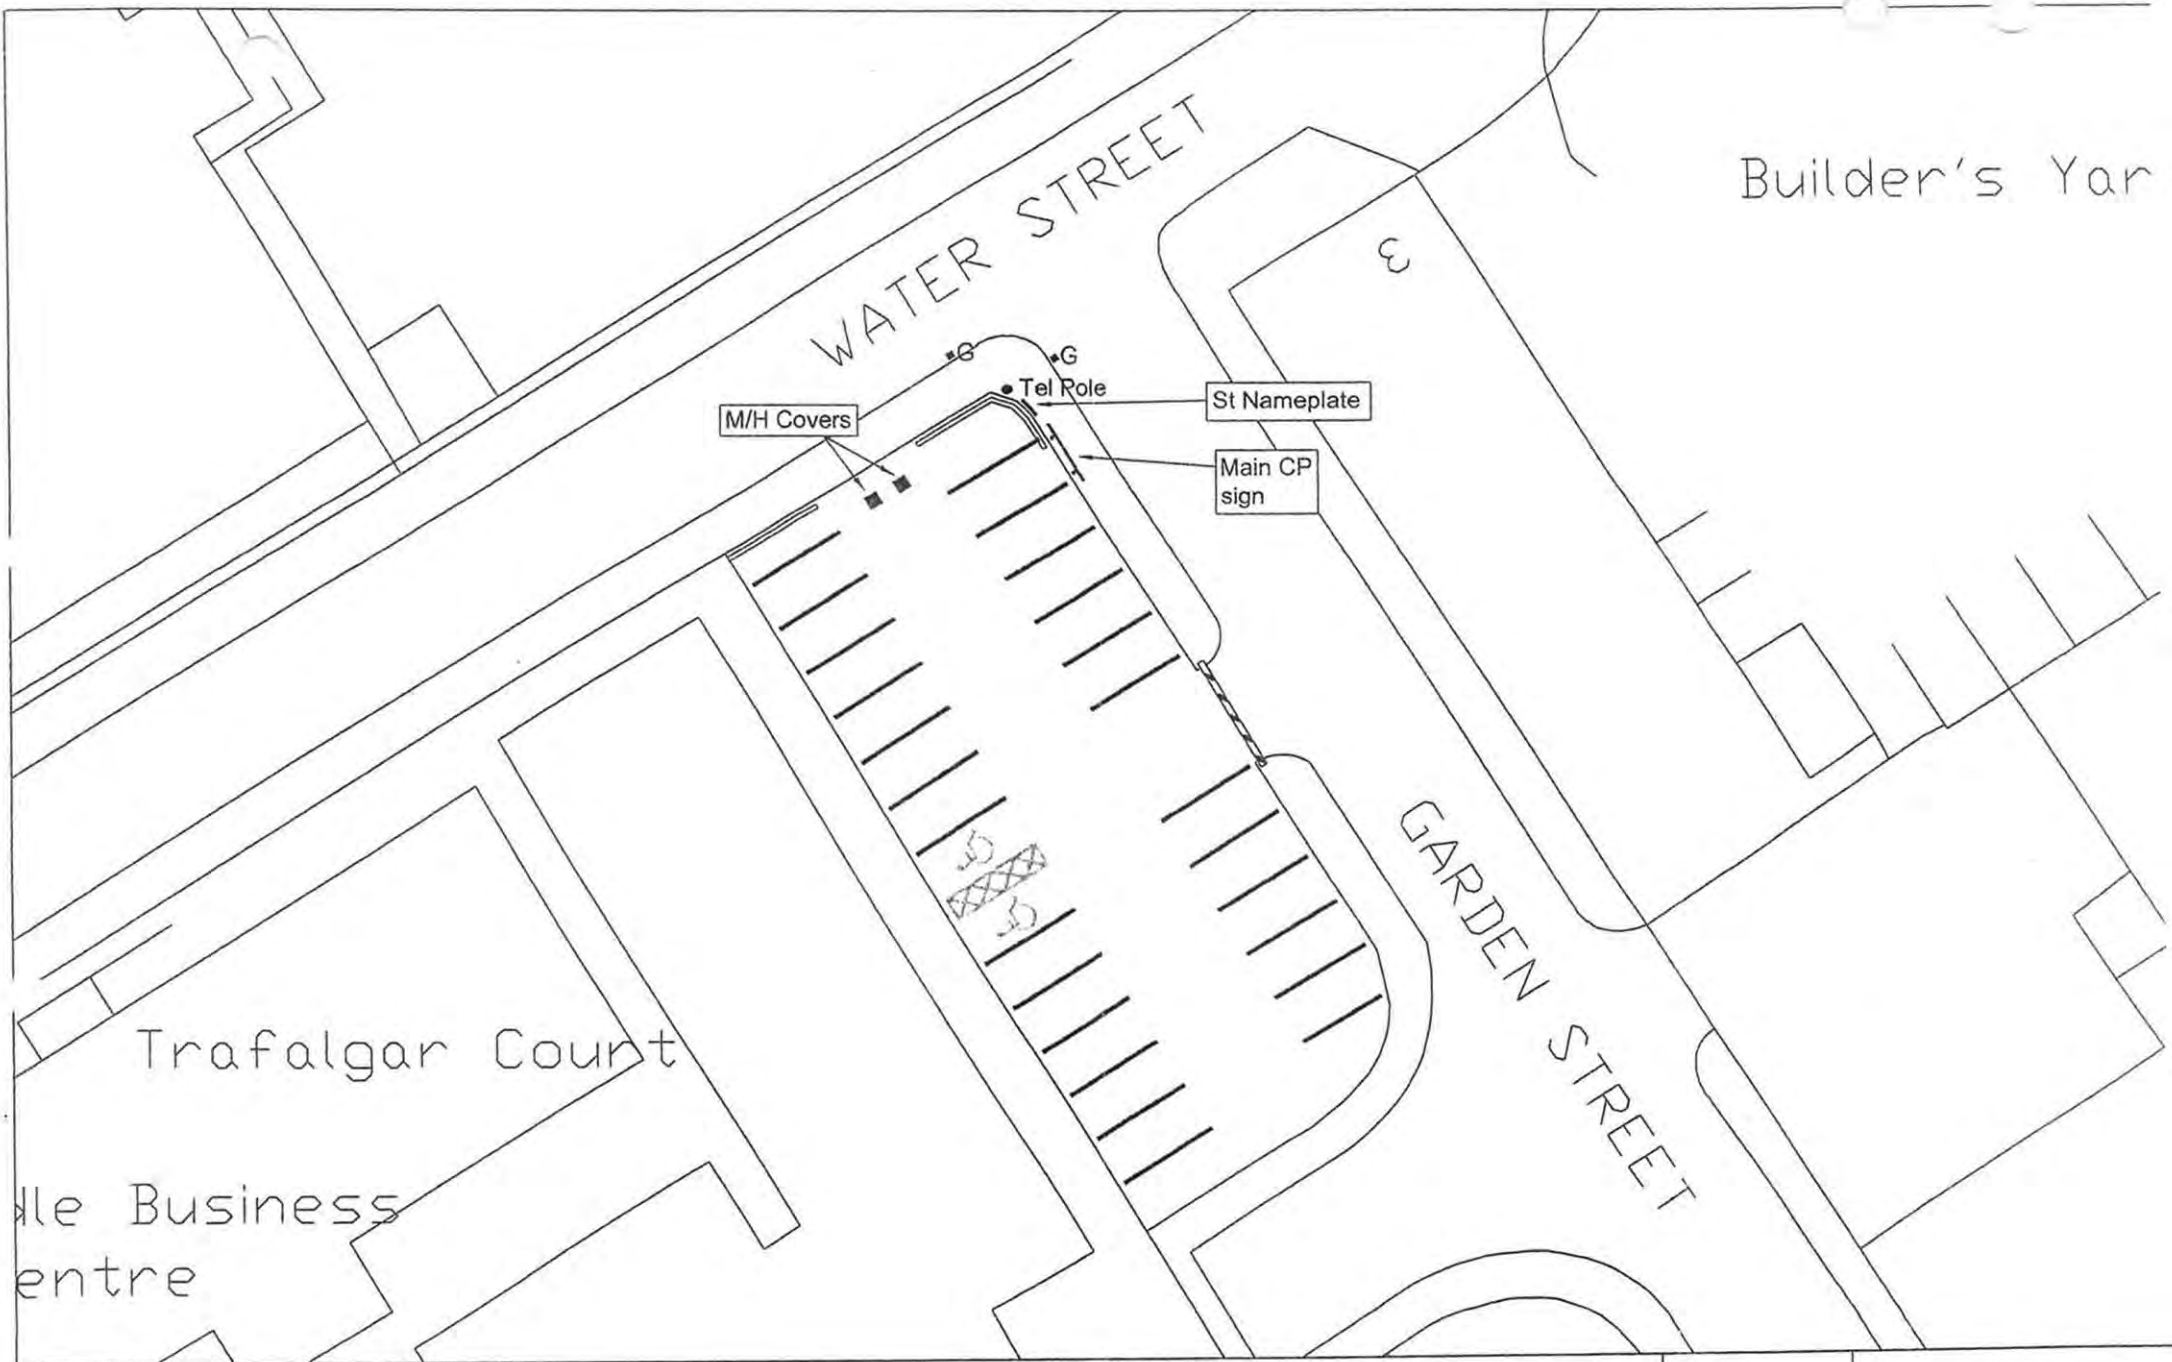

Engineering and Special Projects
 Manager: Peter Atkinson BSc (Hons) DipT CEng MICE MIHT
 2nd Floor, Phoenix Chambers, Holme Street, Nelson, BB9 9SS
 Tel: (01282) 661661 Fax: (01282) 661068

PROJECT:
 Car Park Layout

TITLE:
 Garden Street,
 Nelson

DRAWN BY: N Y

FILE REF:

REVISIONS / NOTES

CHECKED: S F

SCALE: 1:250

DATE: 16 August 2007



Engineering and Special Projects
Manager: Peter Atkinson BSc (Hons) DipT CEng MICE MIHT
 2nd Floor, Phoenix Chambers, Holme Street, Nelson. BB9 9SS
 Tel. (01282) 661661 Fax: (01282) 661068

PROJECT:
 Car Park Layout

TITLE:
 Leeds Road,
 Nelson

DRAWN BY: N Y

FILE REF:


REVISIONS / NOTES

CHECKED: S F

SCALE: 1 : 250

DATE: 16 August 2007

DRAWING NUMBER: CP 41

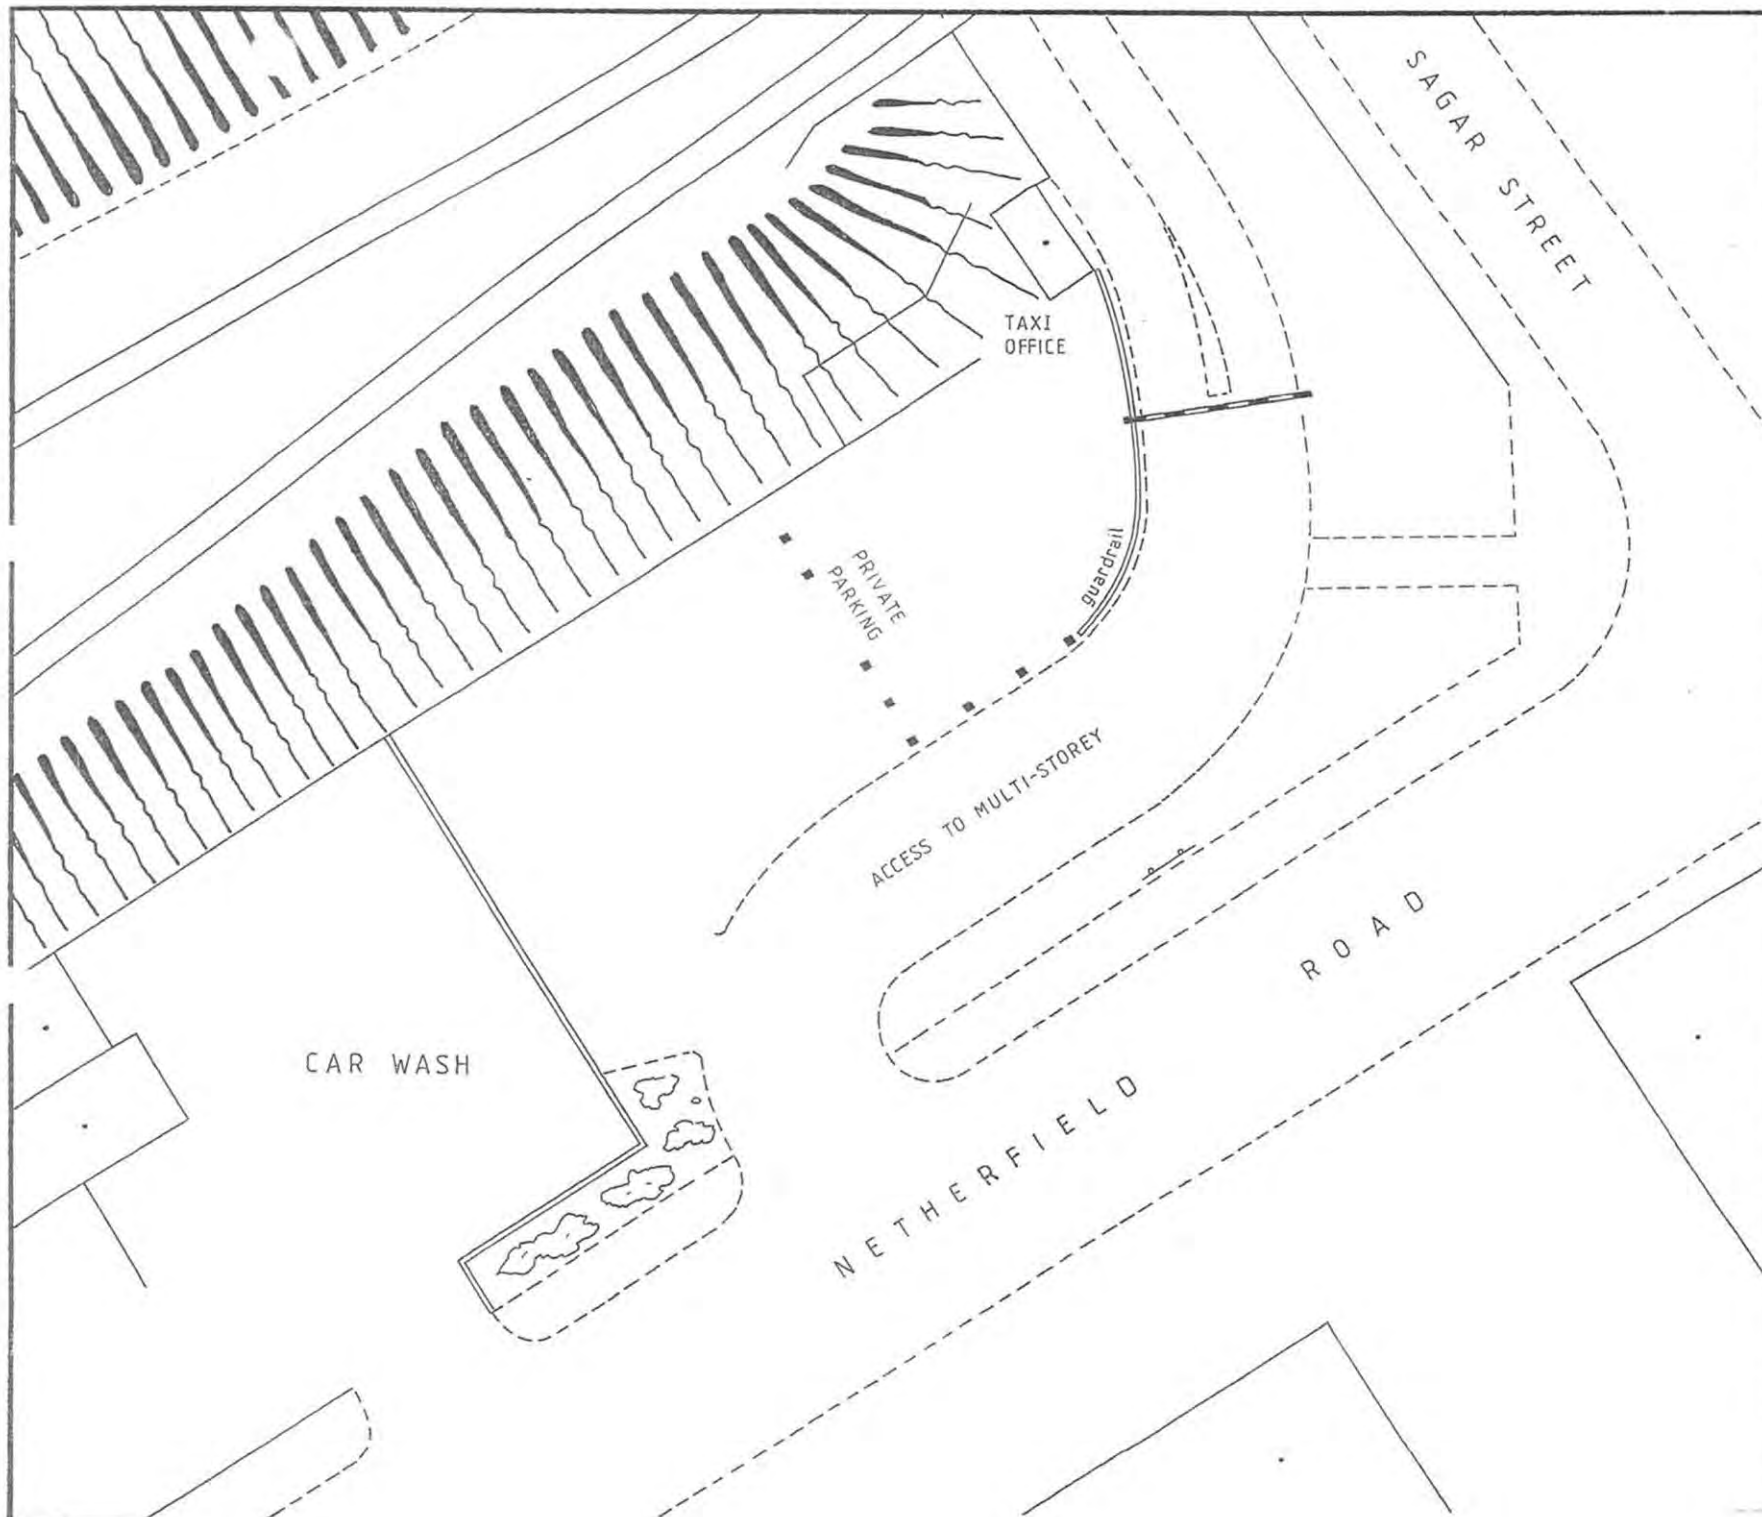

Borough of Pendle

Revisions		
No	Detail	Date
a	REDUCED BY EXTENSION OF CAR WASH AT ONE SIDE AND PRIVATE HIRE CAR PARKING AREA AT OTHER	Aug '96

Robin J. C. Wood, C. Eng.,
F.I.C.E., M.B.I.M.,
Director of Technical
and Leisure Services,
Booth St., Nelson, Lancs.
Tel. 67731 (STD 0282)

B. J. Holmes B.Sc.(Hon) F.I.C.E. M.
Assistant Director (Design)
M. Mitchell M.Inst. B.R.M.(Dn)
Assistant Director (Finance)

Division


Project
PUBLIC CAR PARK


Description
NETHERFIELD RD. NELSON.

Scale
1:250

Drawn by K.S.	Checked by	Date 25-2-91
------------------	------------	-----------------

Drawing Number
TM / 356a

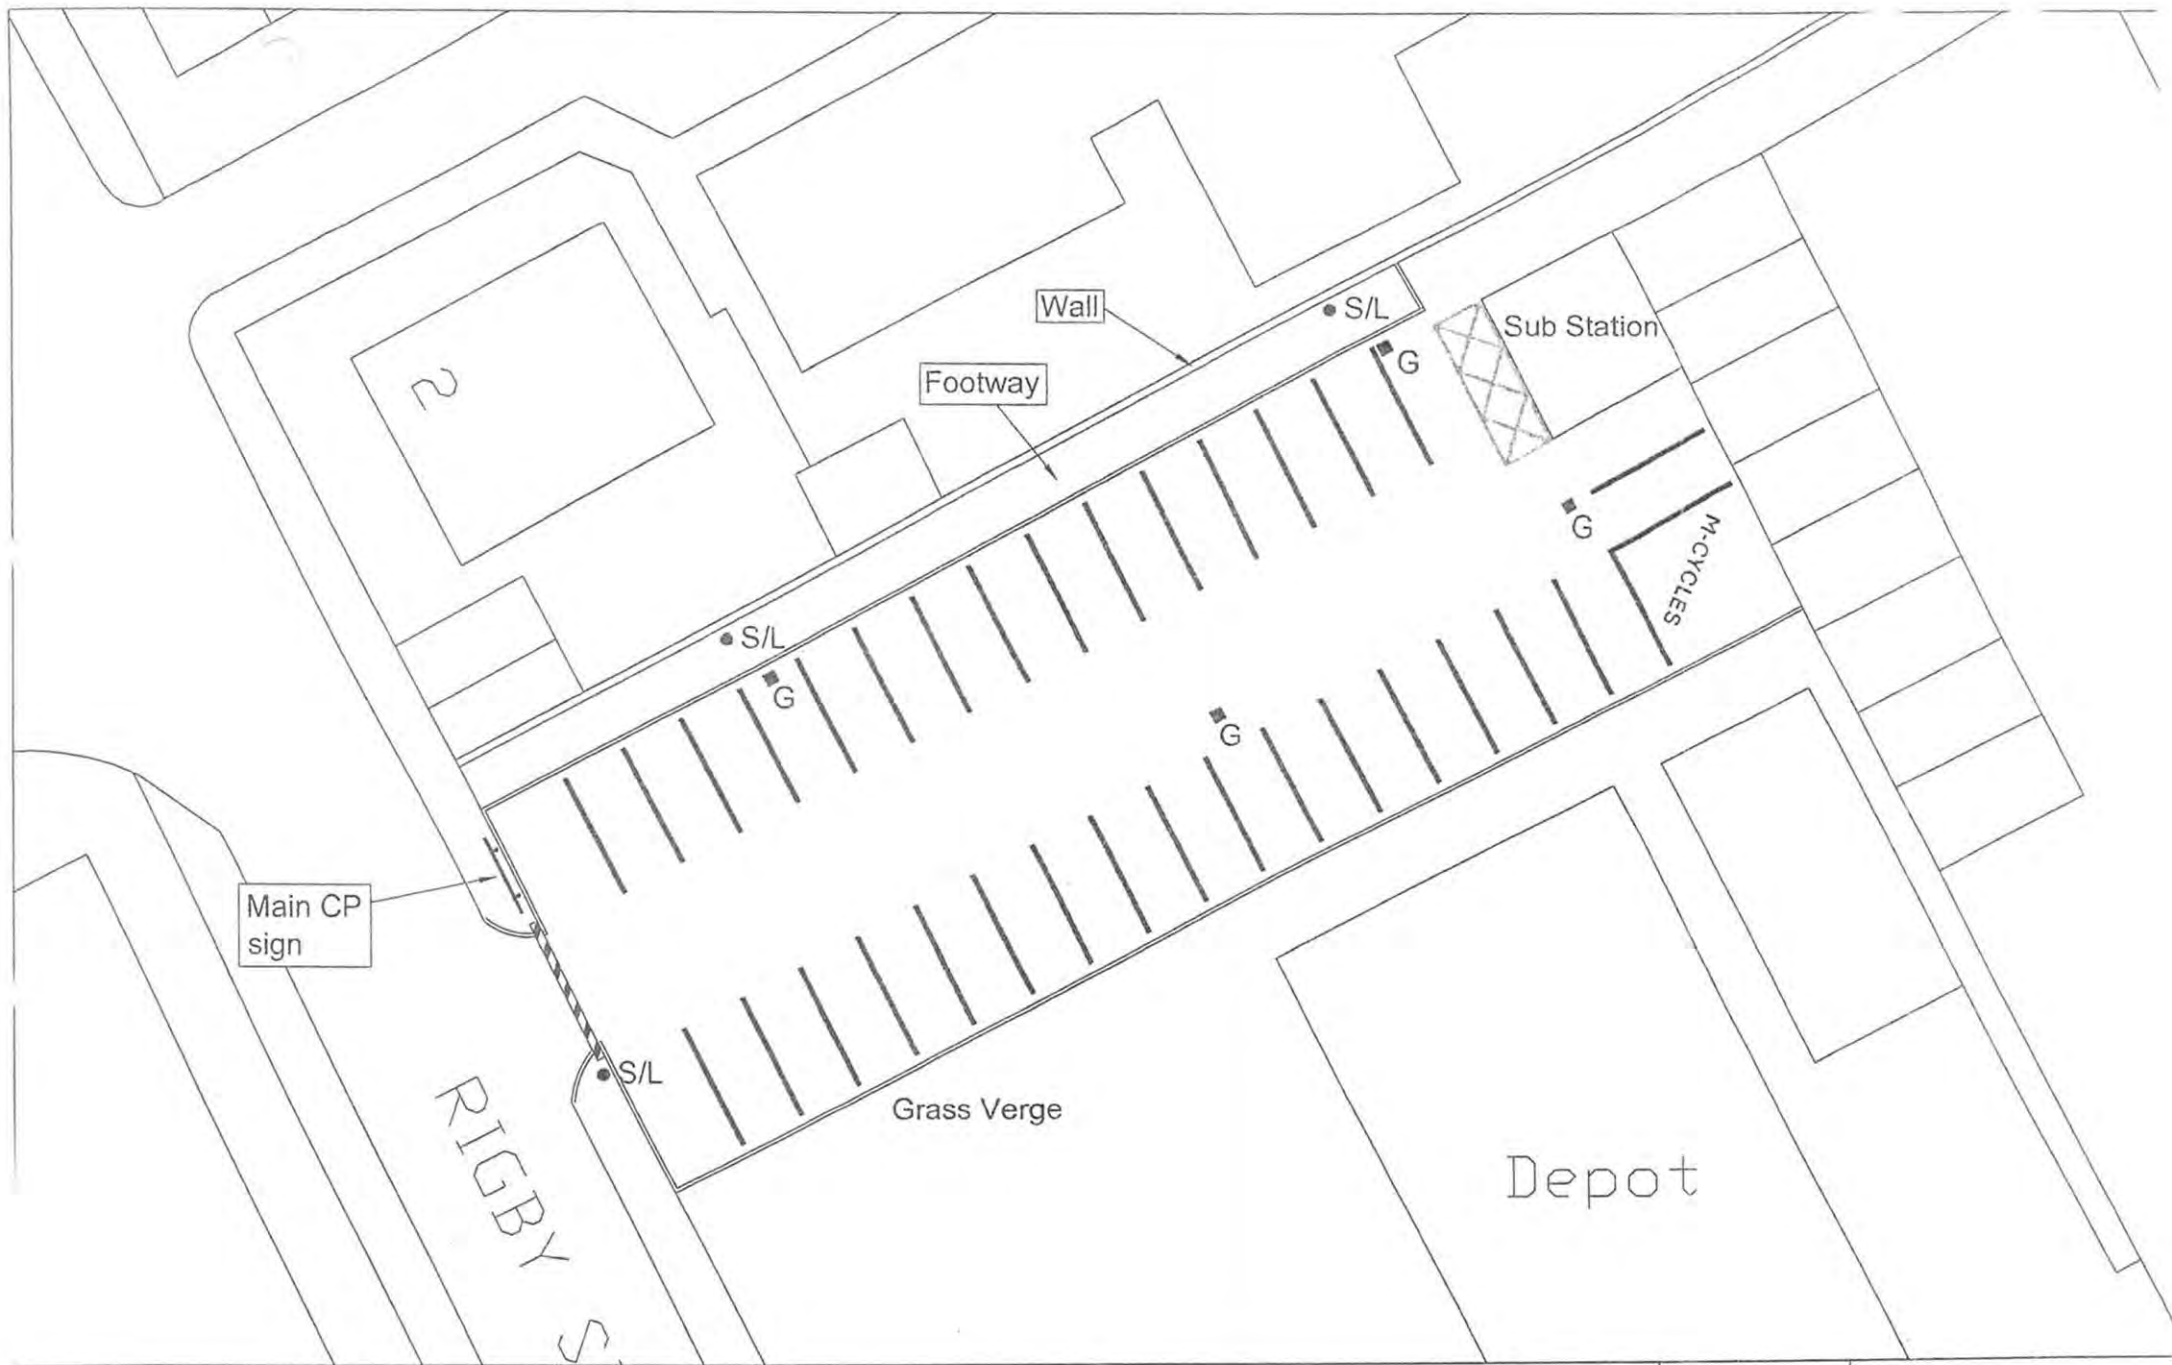

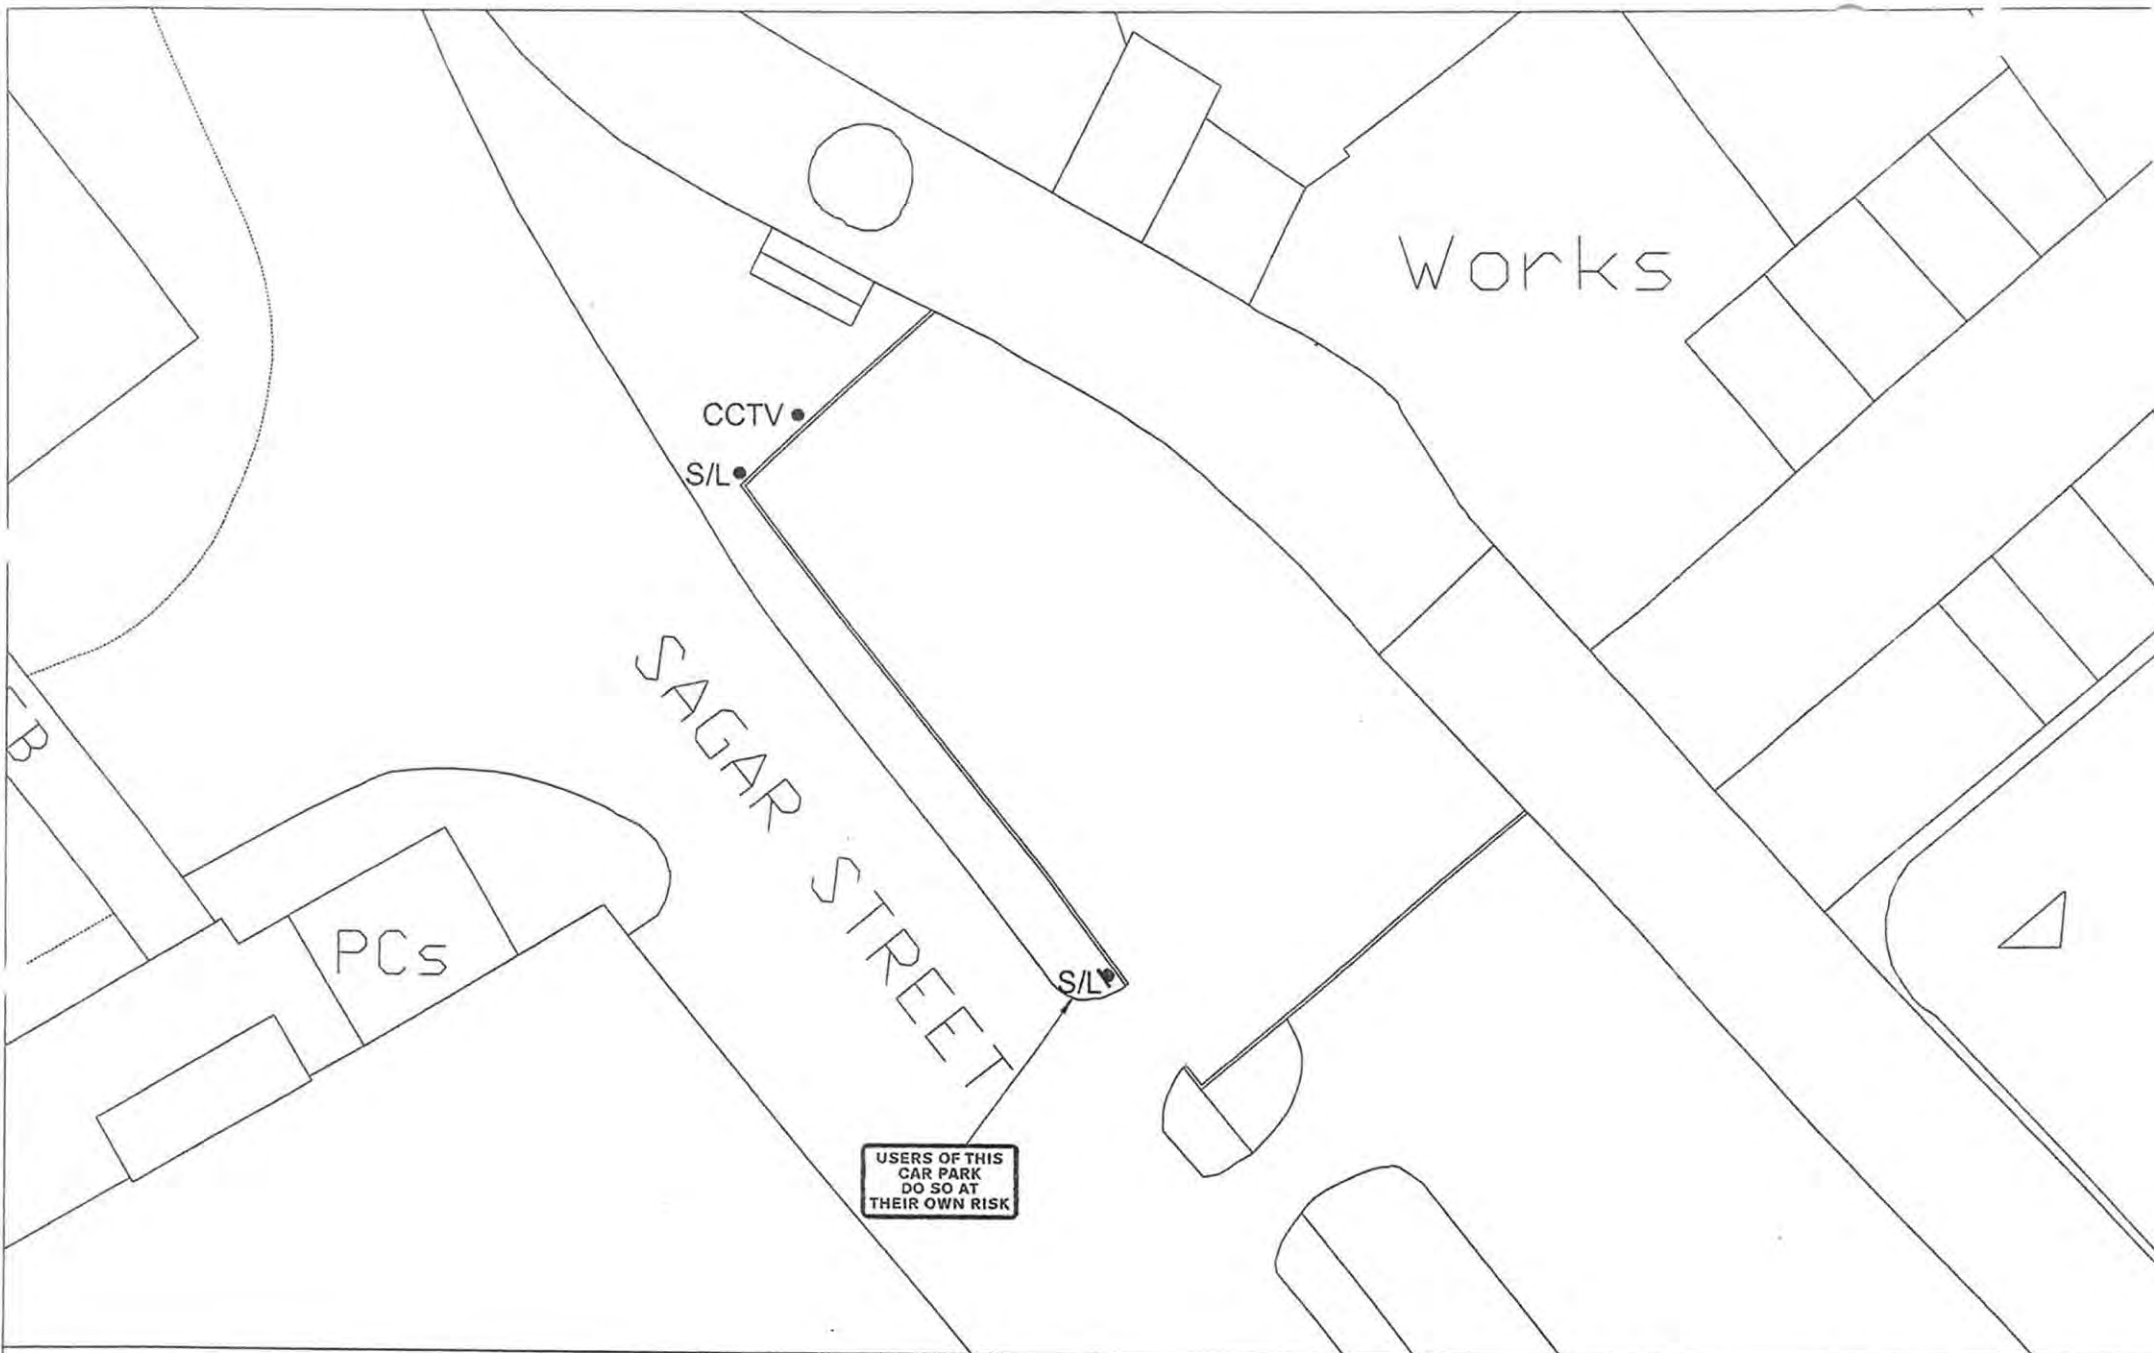

Engineering and Special Projects
 Manager: Peter Atkinson BSc (Hons) DipT CEng MICE MIHT
 2nd Floor, Phoenix Chambers, Holme Street, Nelson, BB9 9SS
 Tel: (01282) 661661 Fax: (01282) 661068

PROJECT:
 Car Park Layout

TITLE:
 Sagar Street,
 Nelson

DRAWN BY: N Y

FILE REF:

REVISIONS / NOTES

CHECKED: S F

DATE: 16 August 2007


SCALE: 1:200

**PROPOSED BOROUGH COUNCIL OF PENDLE
COMPOSITE OFF-STREET PARKING ORDER 2013 NUMBER 1**

SCHEDULE 3

SHORT STAY

PLANS

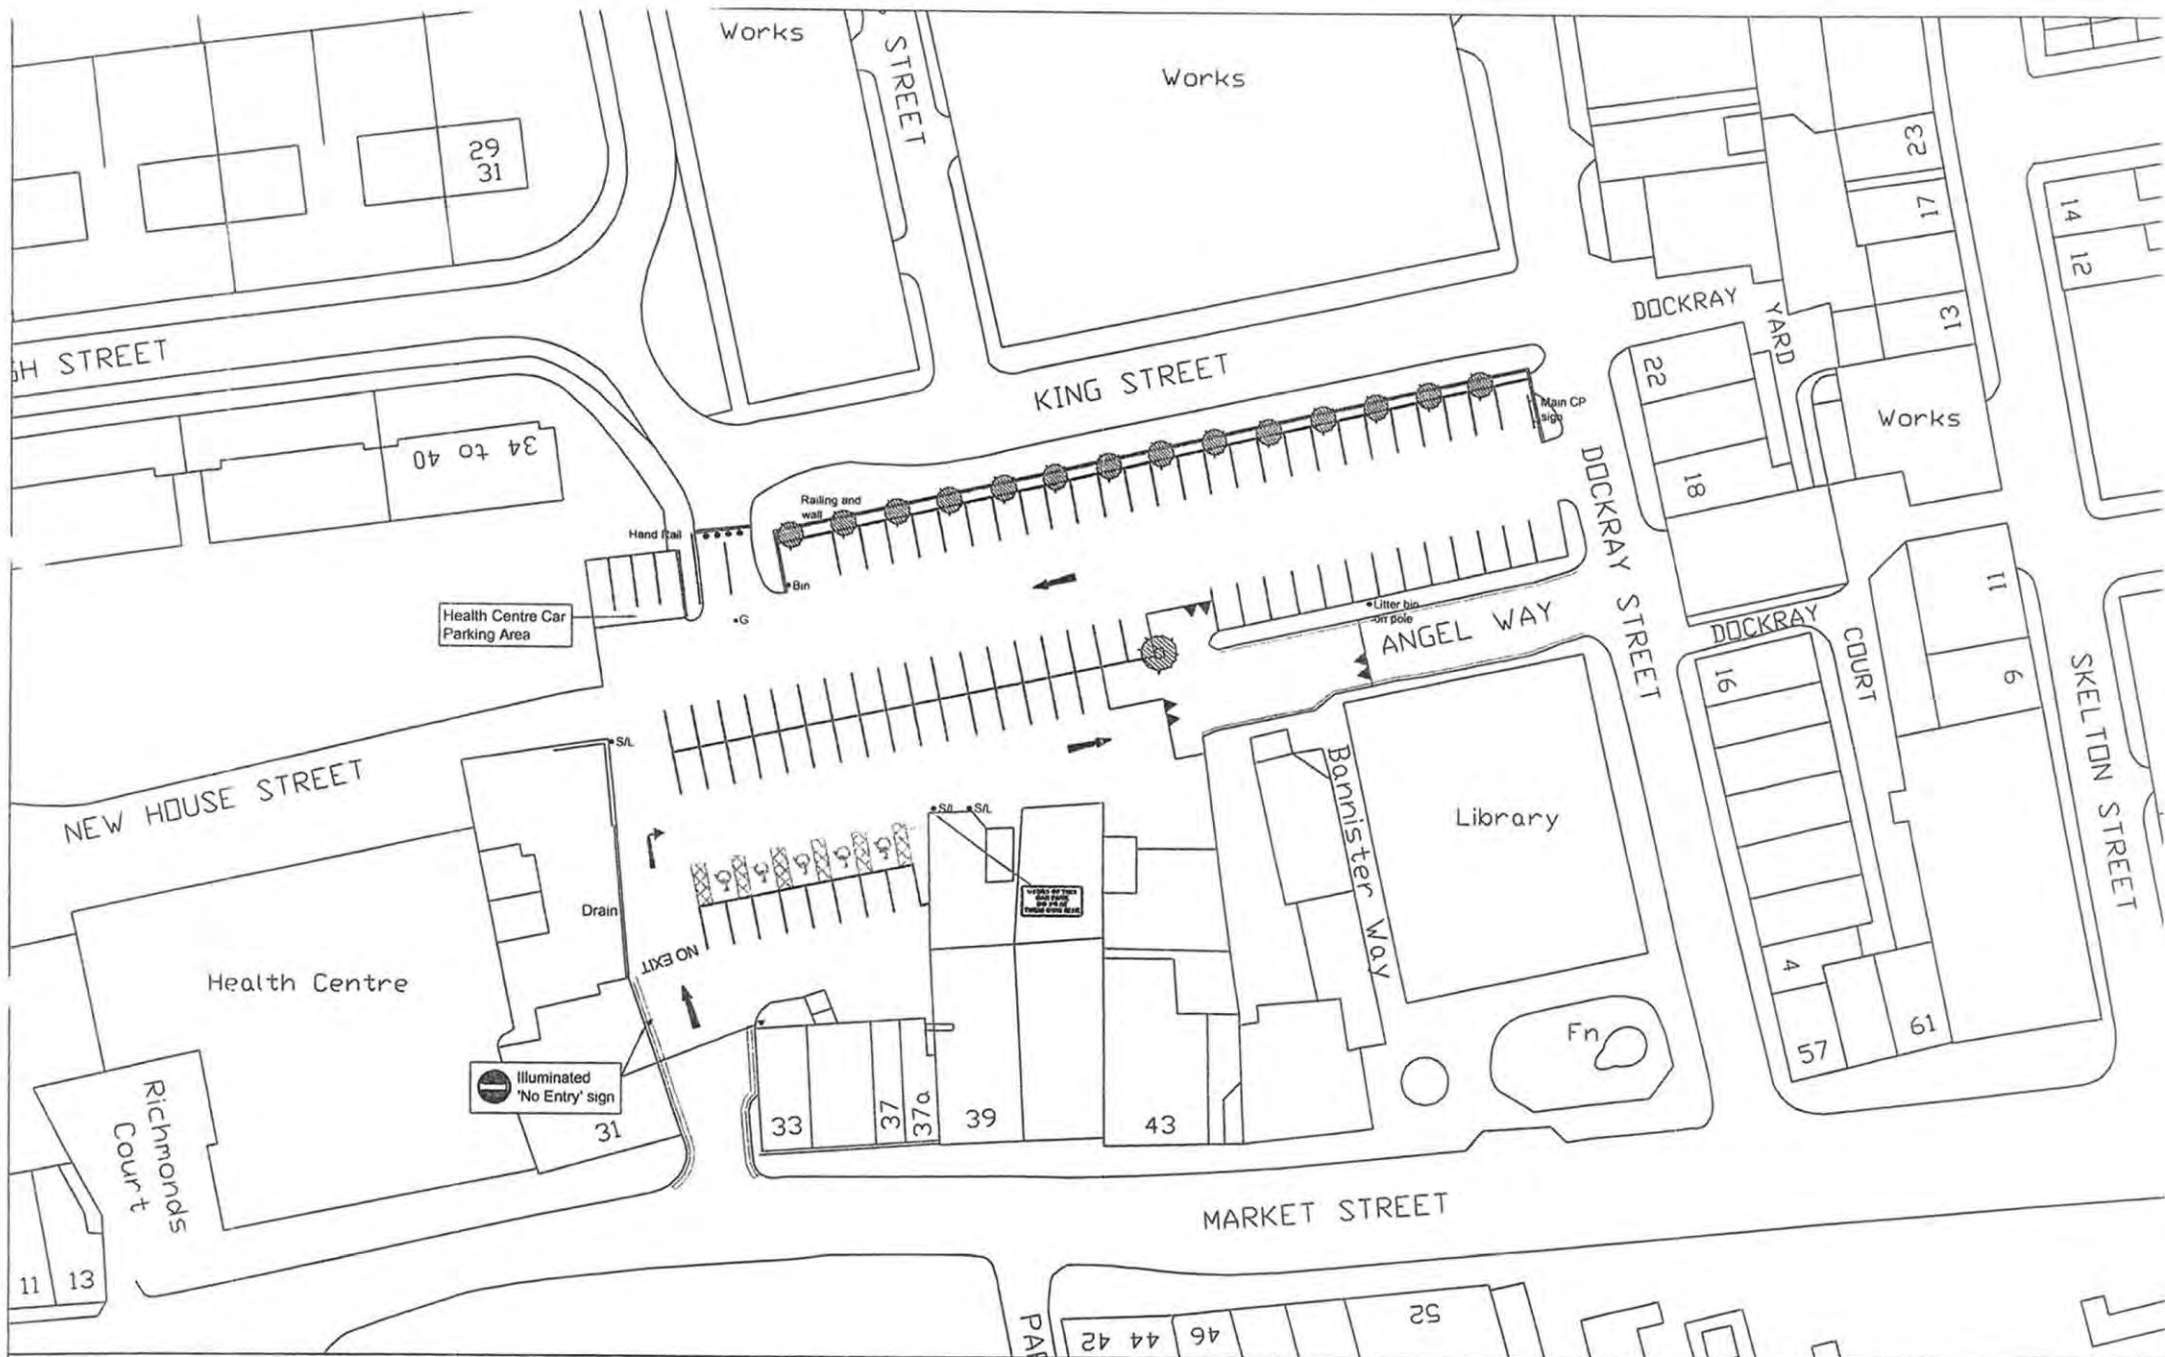

Engineering and Special Projects
 Manager: Peter Atkinson BSc (Hons) DipT CEng MICE MIHT
 2nd Floor, Phoenix Chambers, Holme Street, Nelson, BB9 9SS
 Tel: (01282) 681661 Fax: (01282) 681068

PROJECT:
 Car Park Layout

TITLE:
 Dockray Street,
 Colne

DRAWN BY: N Y

FILE REF:

REVISIONS / NOTES

CHECKED: S F

SCALE: 1 : 500

DAT August 2007

DRAWING NUMBER: CP_17



PROJECT:
Car Park Layout


DRAWN BY: N Y

FILE REF:

CHECKED: S F

SCAF E-1 - 250

DA: 6 August 2007

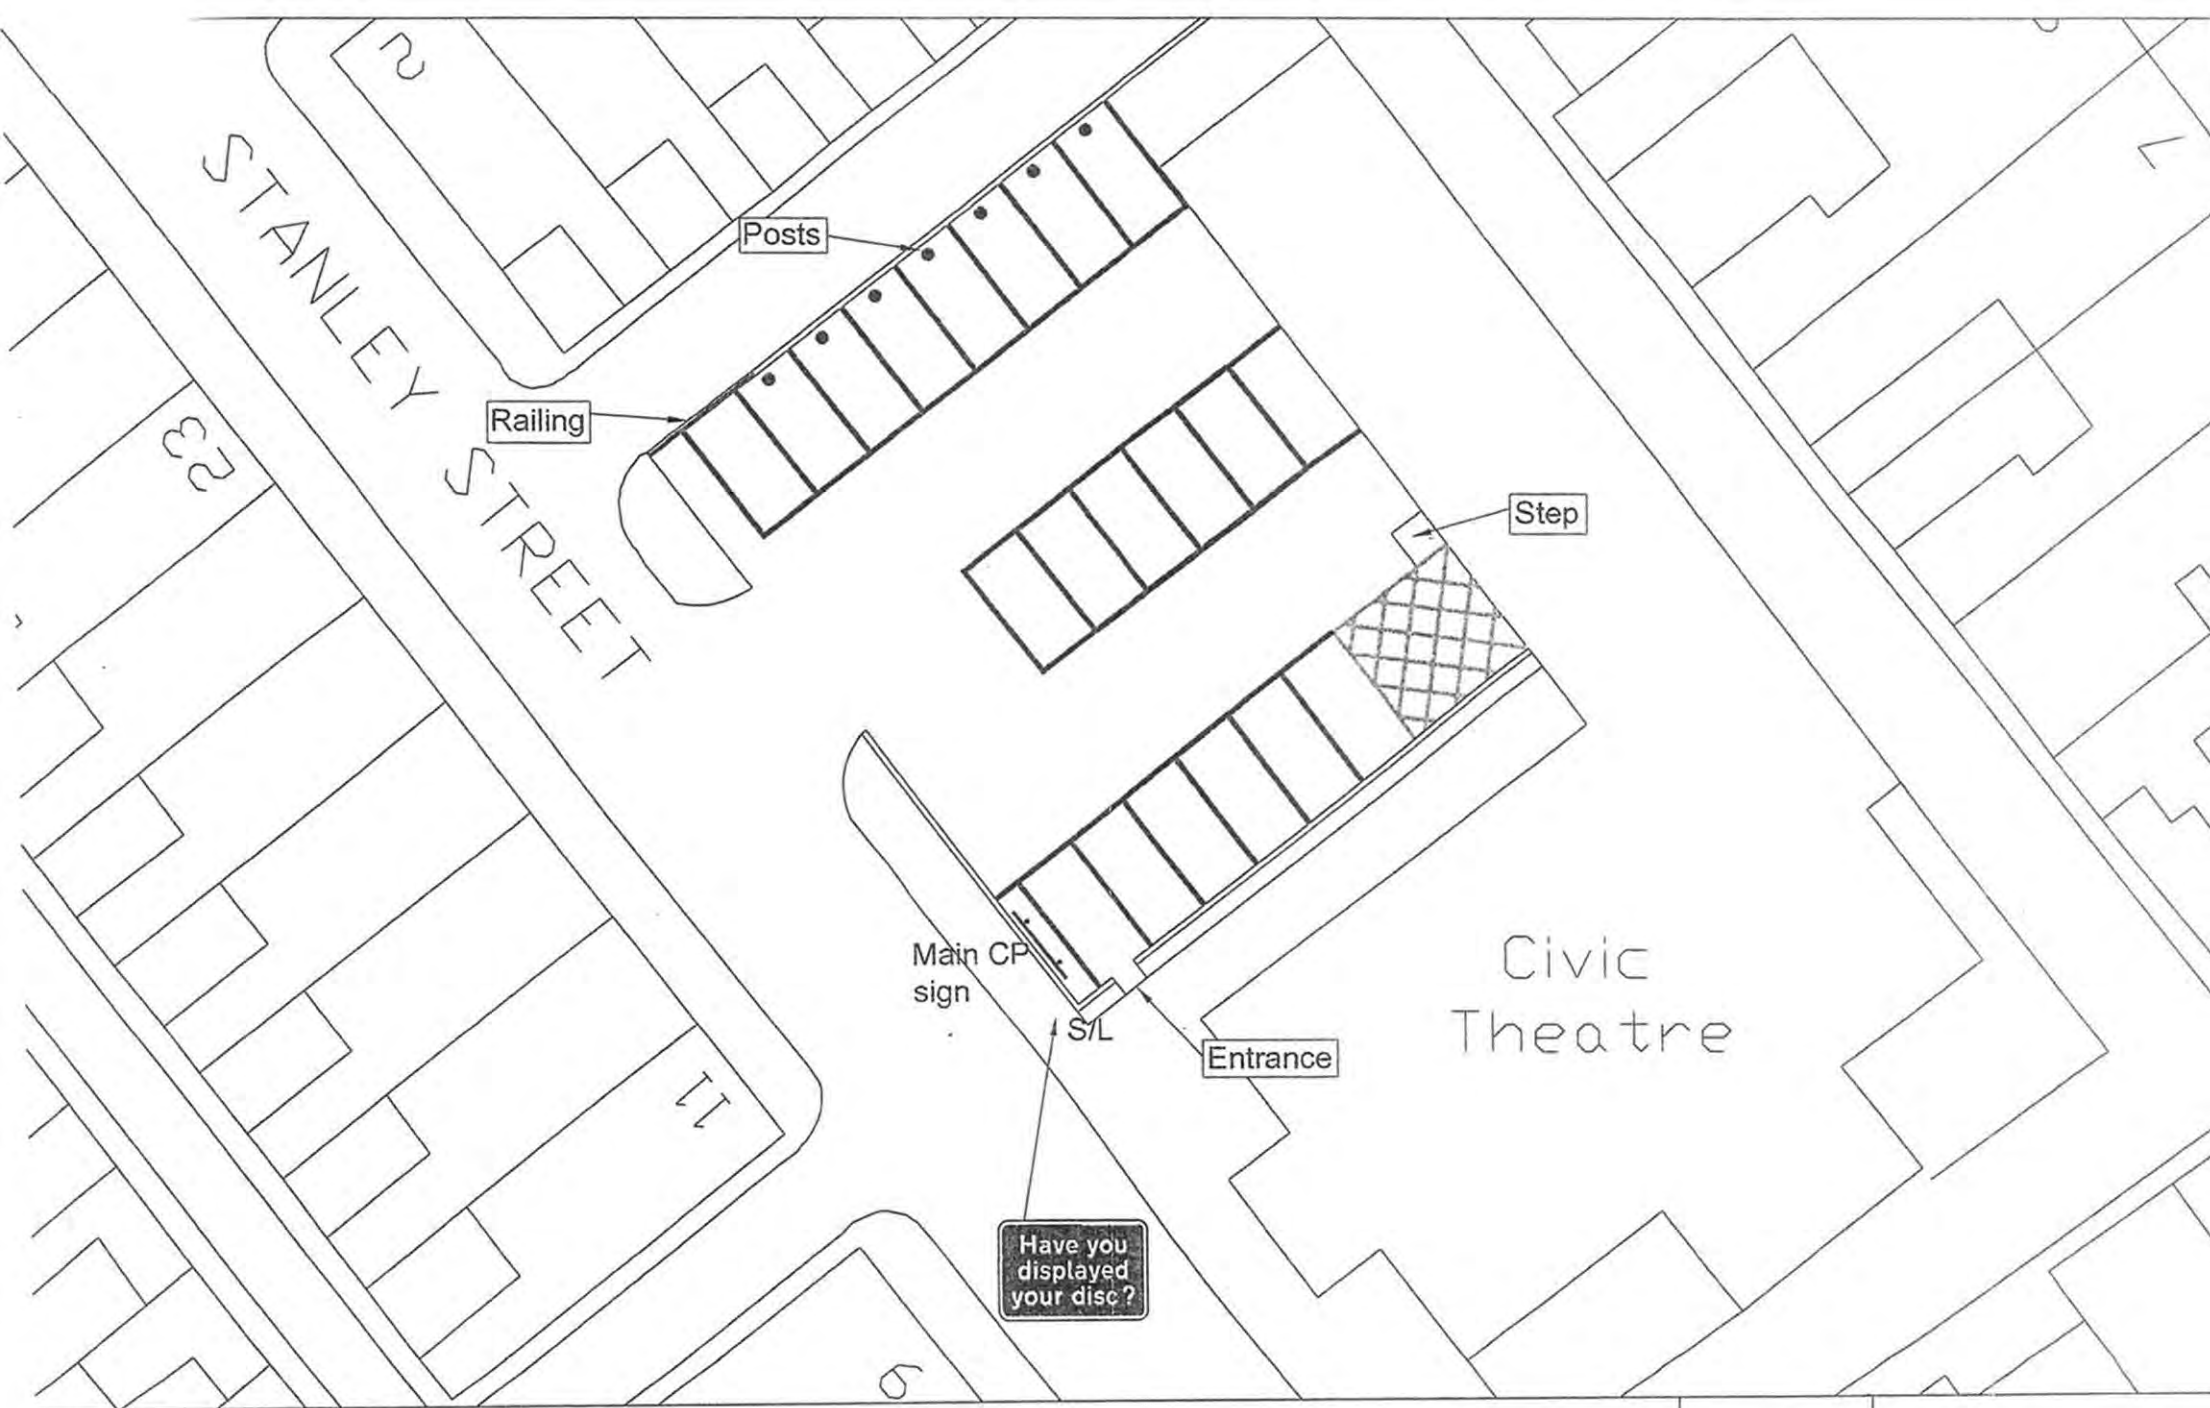

Engineering and Special Projects
 Manager: Peter Atkinson BSc (Hons) DipT CEng MICE MIHT
 2nd Floor, Phoenix Chambers, Holme Street, Nelson, BB9 9SS
 Tel: (01282) 661661 Fax: (01282) 661068

PROJECT:
 Car Park Layout

TITLE:
 Stanley Street (Civic),
 Nelson

DRAWN BY: N Y

FILE REF:


REVISIONS / NOTES

CHECKED: S F

SCALE: 1 : 200

DATE: 16 Aug 2007

DRAWING NUMBER: CP 48

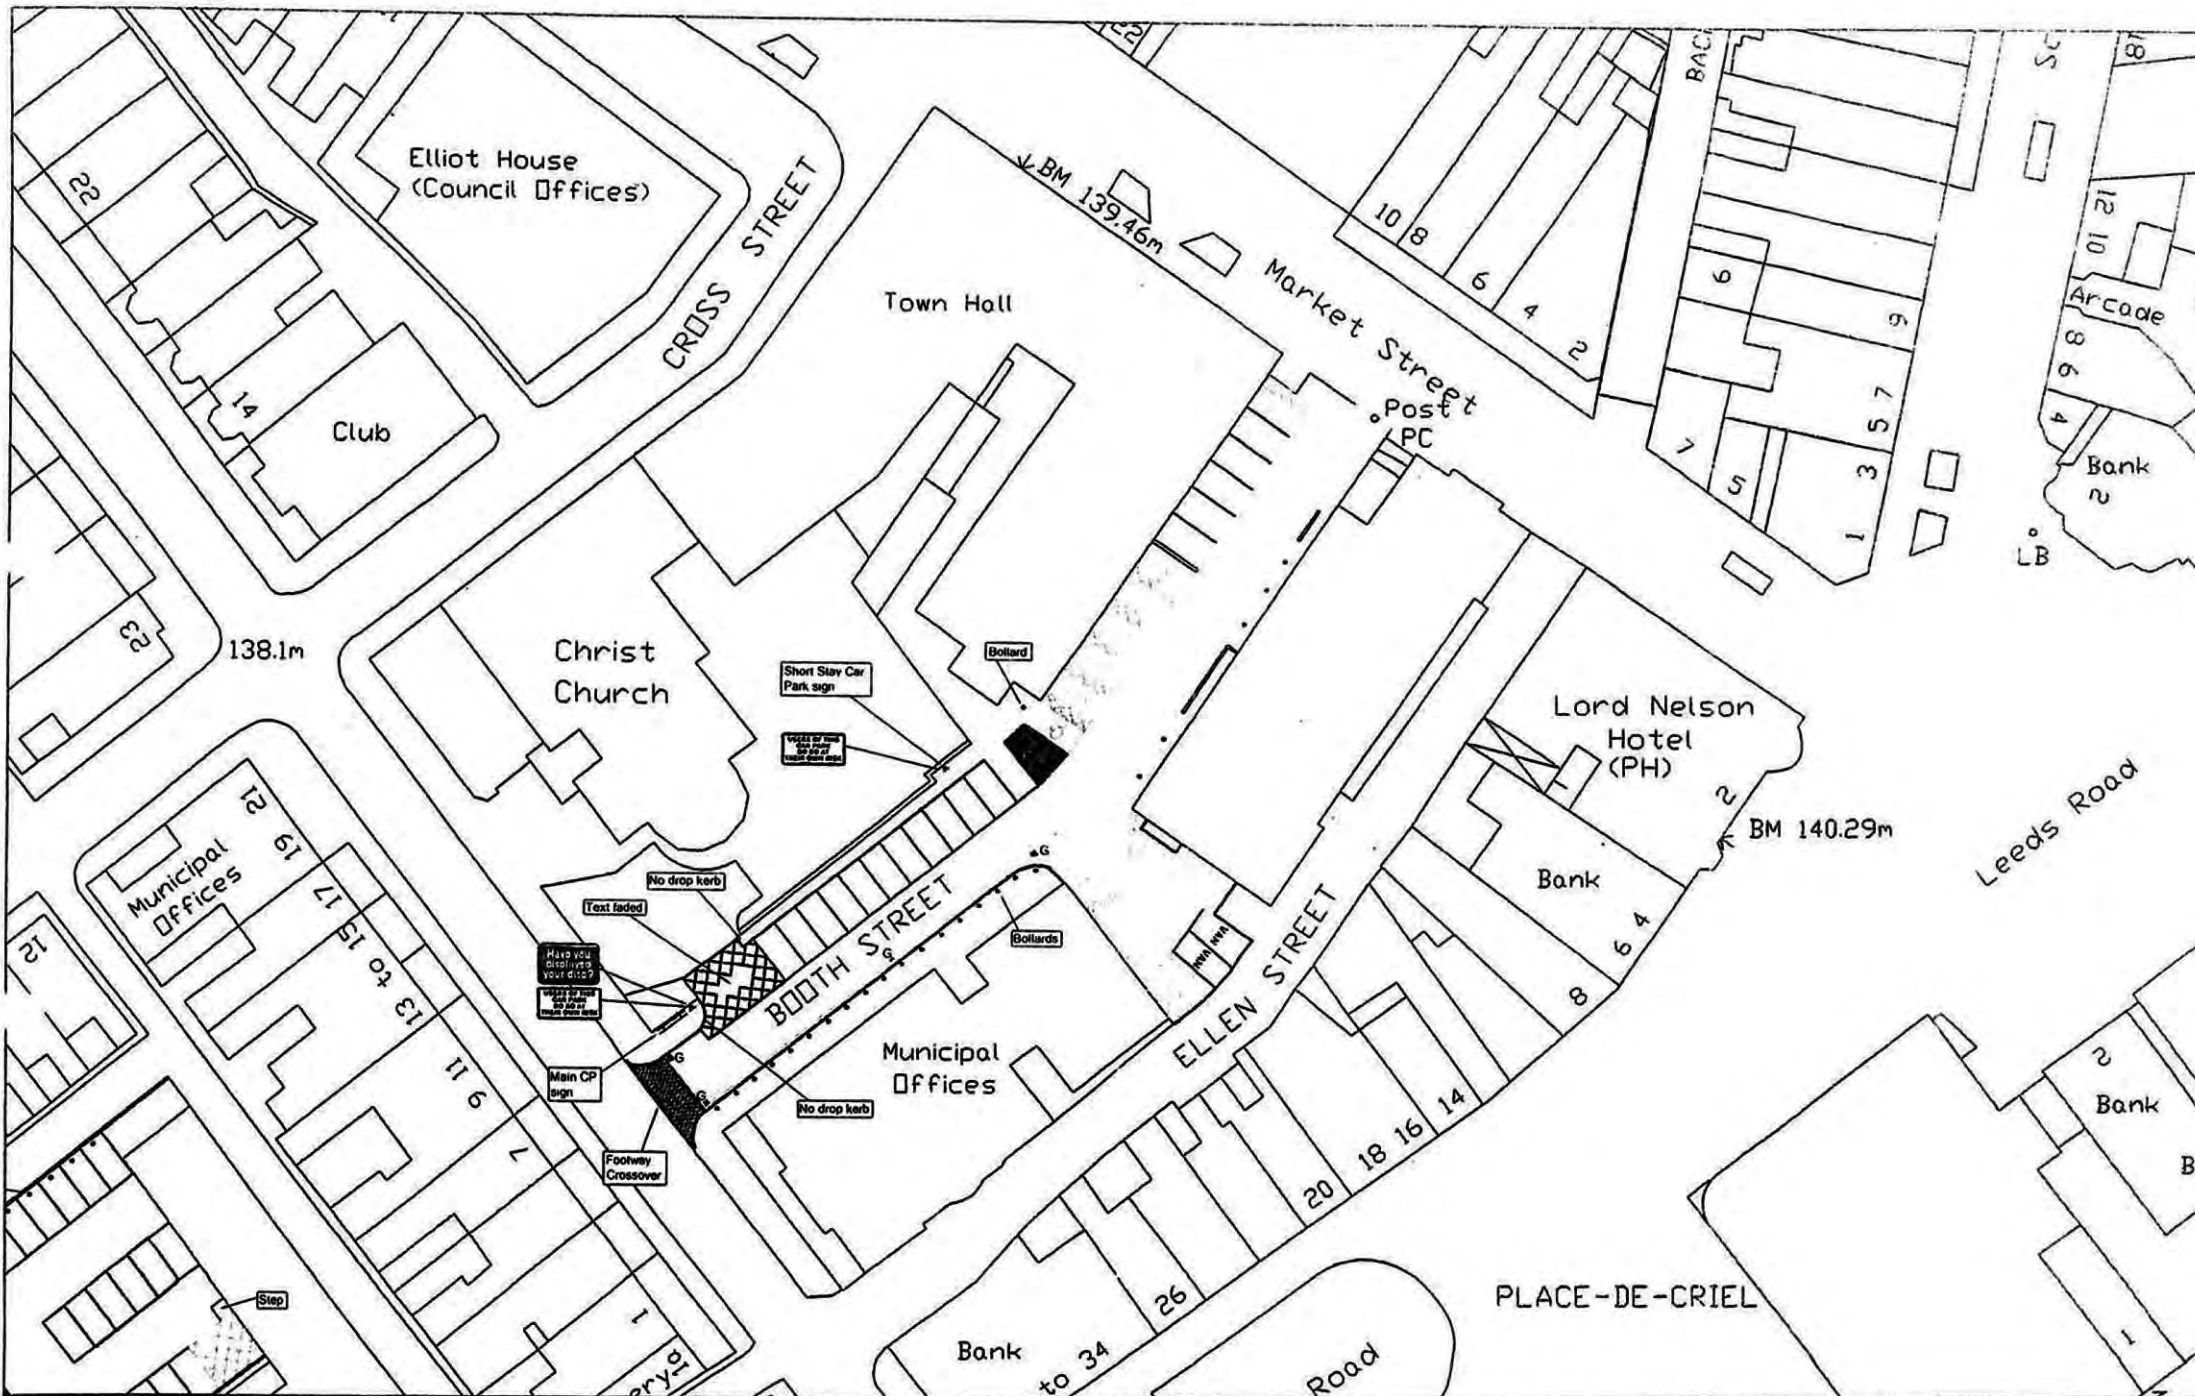

Engineering and Special Projects
 Manager: Peter Atkinson BSc (Hons) DipTCEng MICE MIHT
 2nd Floor, Phoenix Chambers, Holme Street, Nelson. BB9 9SS
 Tel: (01282) 661561 Fax: (01282) 661088

PROJECT:
 Car Park Layout

TITLE:
 Booth Street,
 Nelson

DRAWN BY: N Y

FILE REF:


REVISIONS / NOTES

CHECKED: S F

SCALE: 1 : 500

DATE: August 2007

DRAWING NUMBER: CP 2

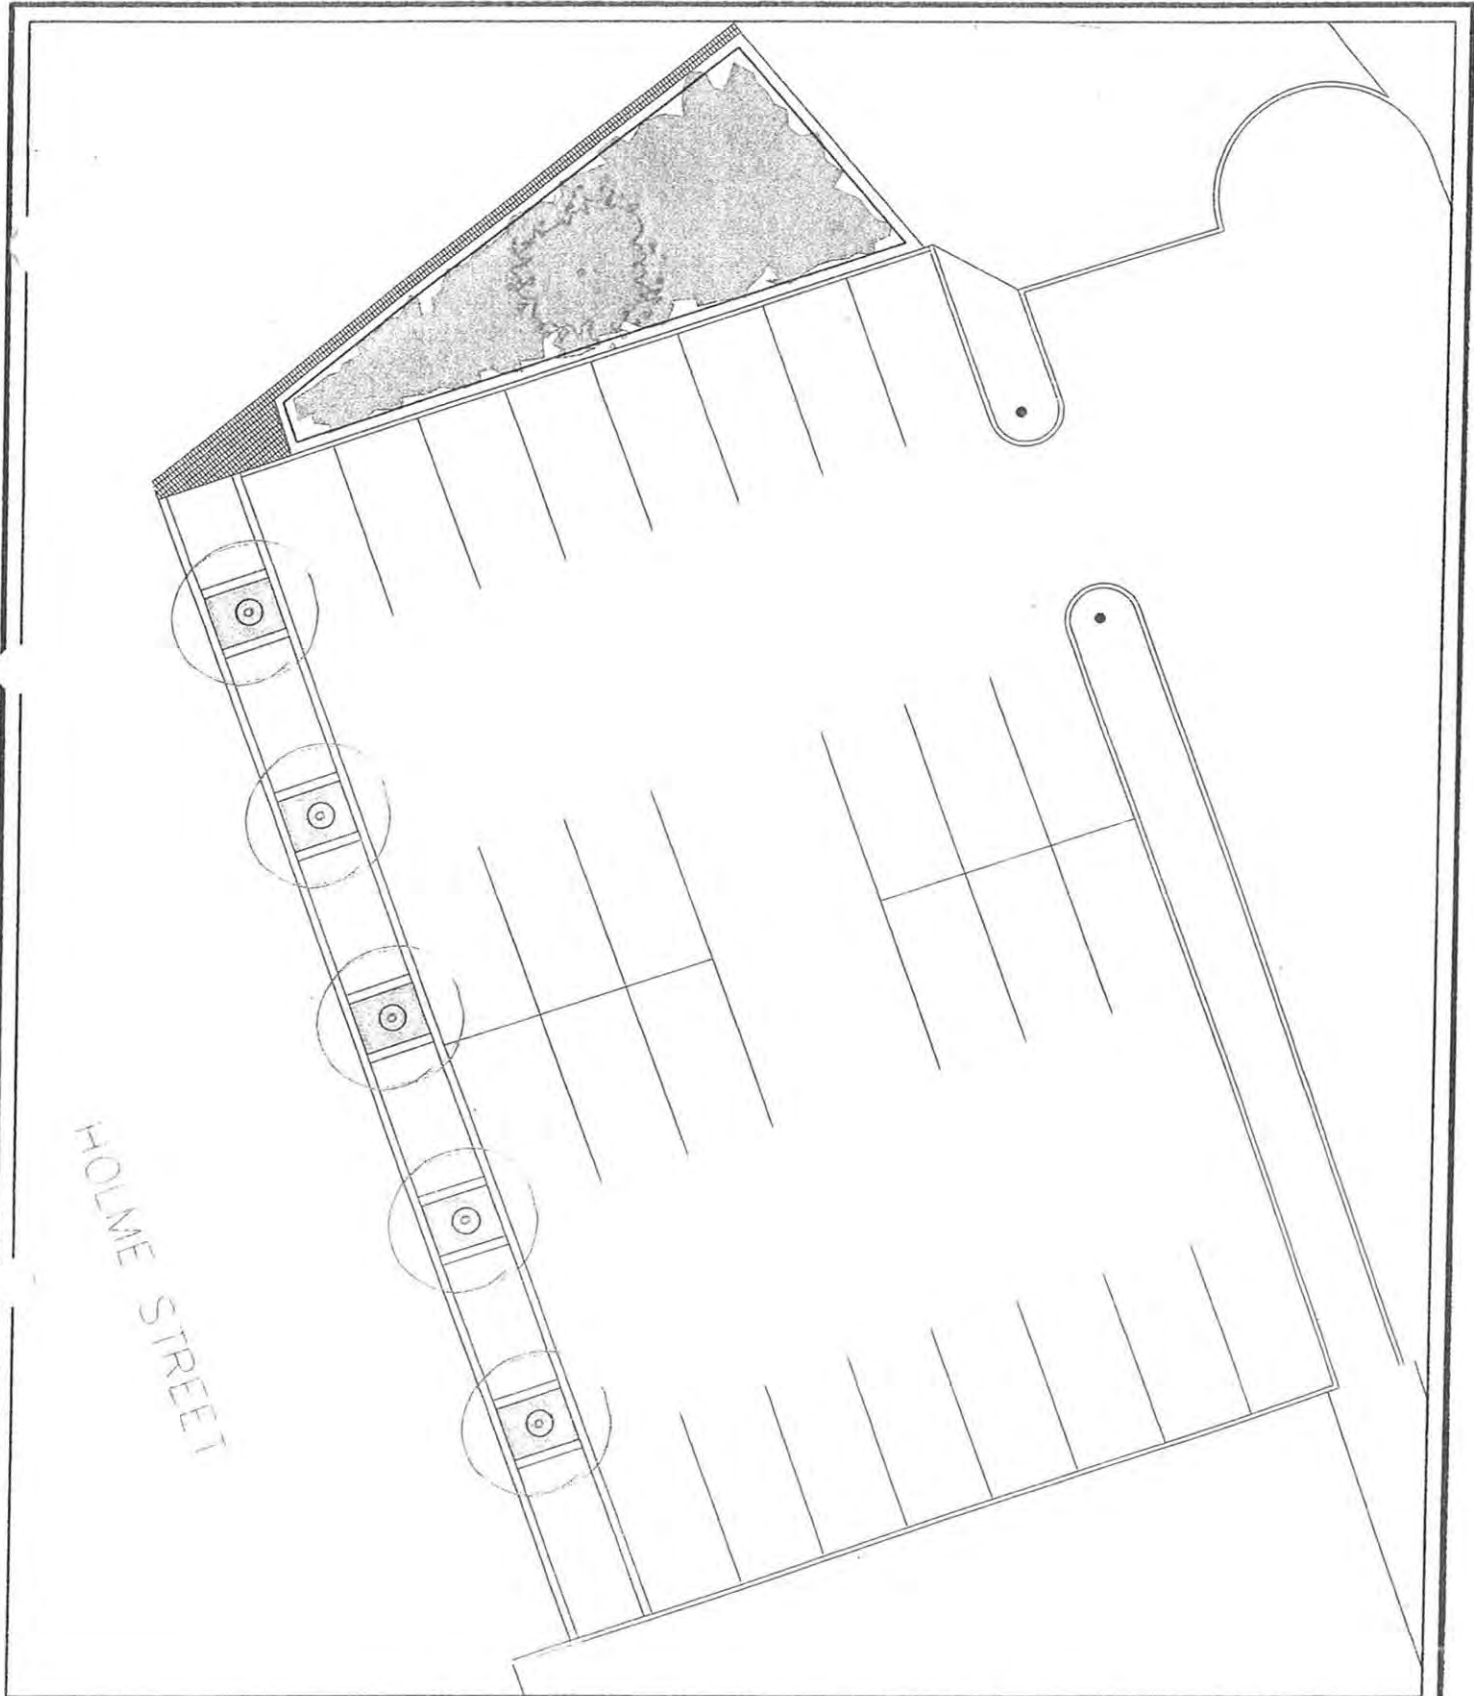

Engineering and Special Projects

Manager: Peter Atkinson BSc (Hons)
DipT CEng MICE MIHT

Elliott House, 9 Market Square,
Nelson BB9 0LX

Tel (01282) 661661 Fax (01282) 661056

PROJECT

The Palace Car Park
Nelson

DESCRIPTION

Parking Layout

SCALE

1:200

DRAWN BY

A J McLeod

DATE

March 2011


Revisions

No.	Detail	Date

DRAWING NO

ED179 D6



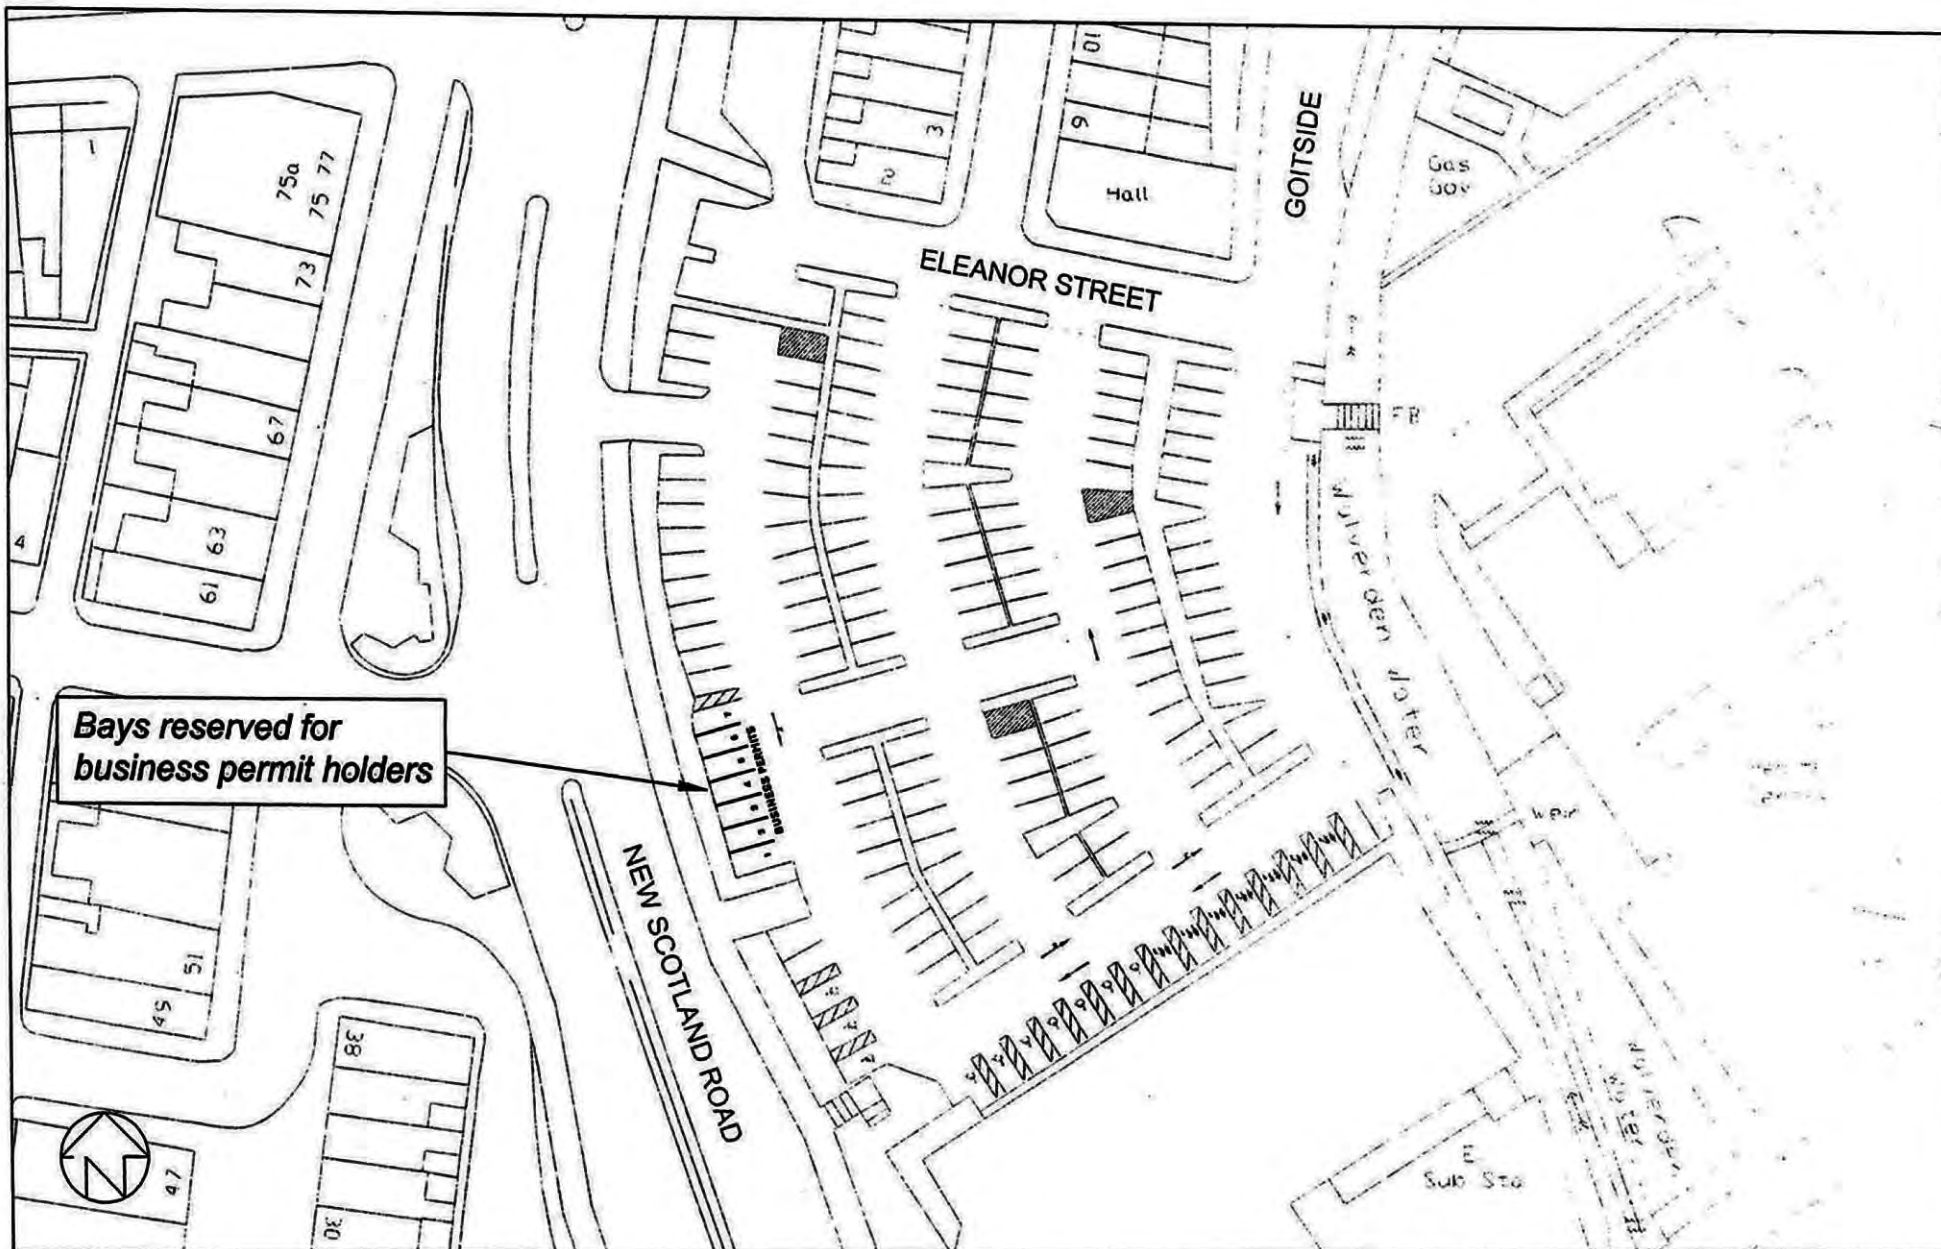

**Bays reserved for
business permit holders**



Engineering and Special Projects
 Manager: Peter Atkinson BSc (Hons) DipT CEng NICE MHT
 Elliott House, Market Square, Nelson, BB9 0LX
 Tel: (01282) 661661 Fax: (01282) 661668


PROJECT:
 Car Park Layout


DESCRIPTION:
 Nelson Town Centre Car Park



DRAWN BY: N Y
FILE REF:

CHECKED: S F
SCALE: 1 : 500

REVISIONS / NOTES
DATE: 06 December 2011
DRAWING NUMBER: E0263D / 1

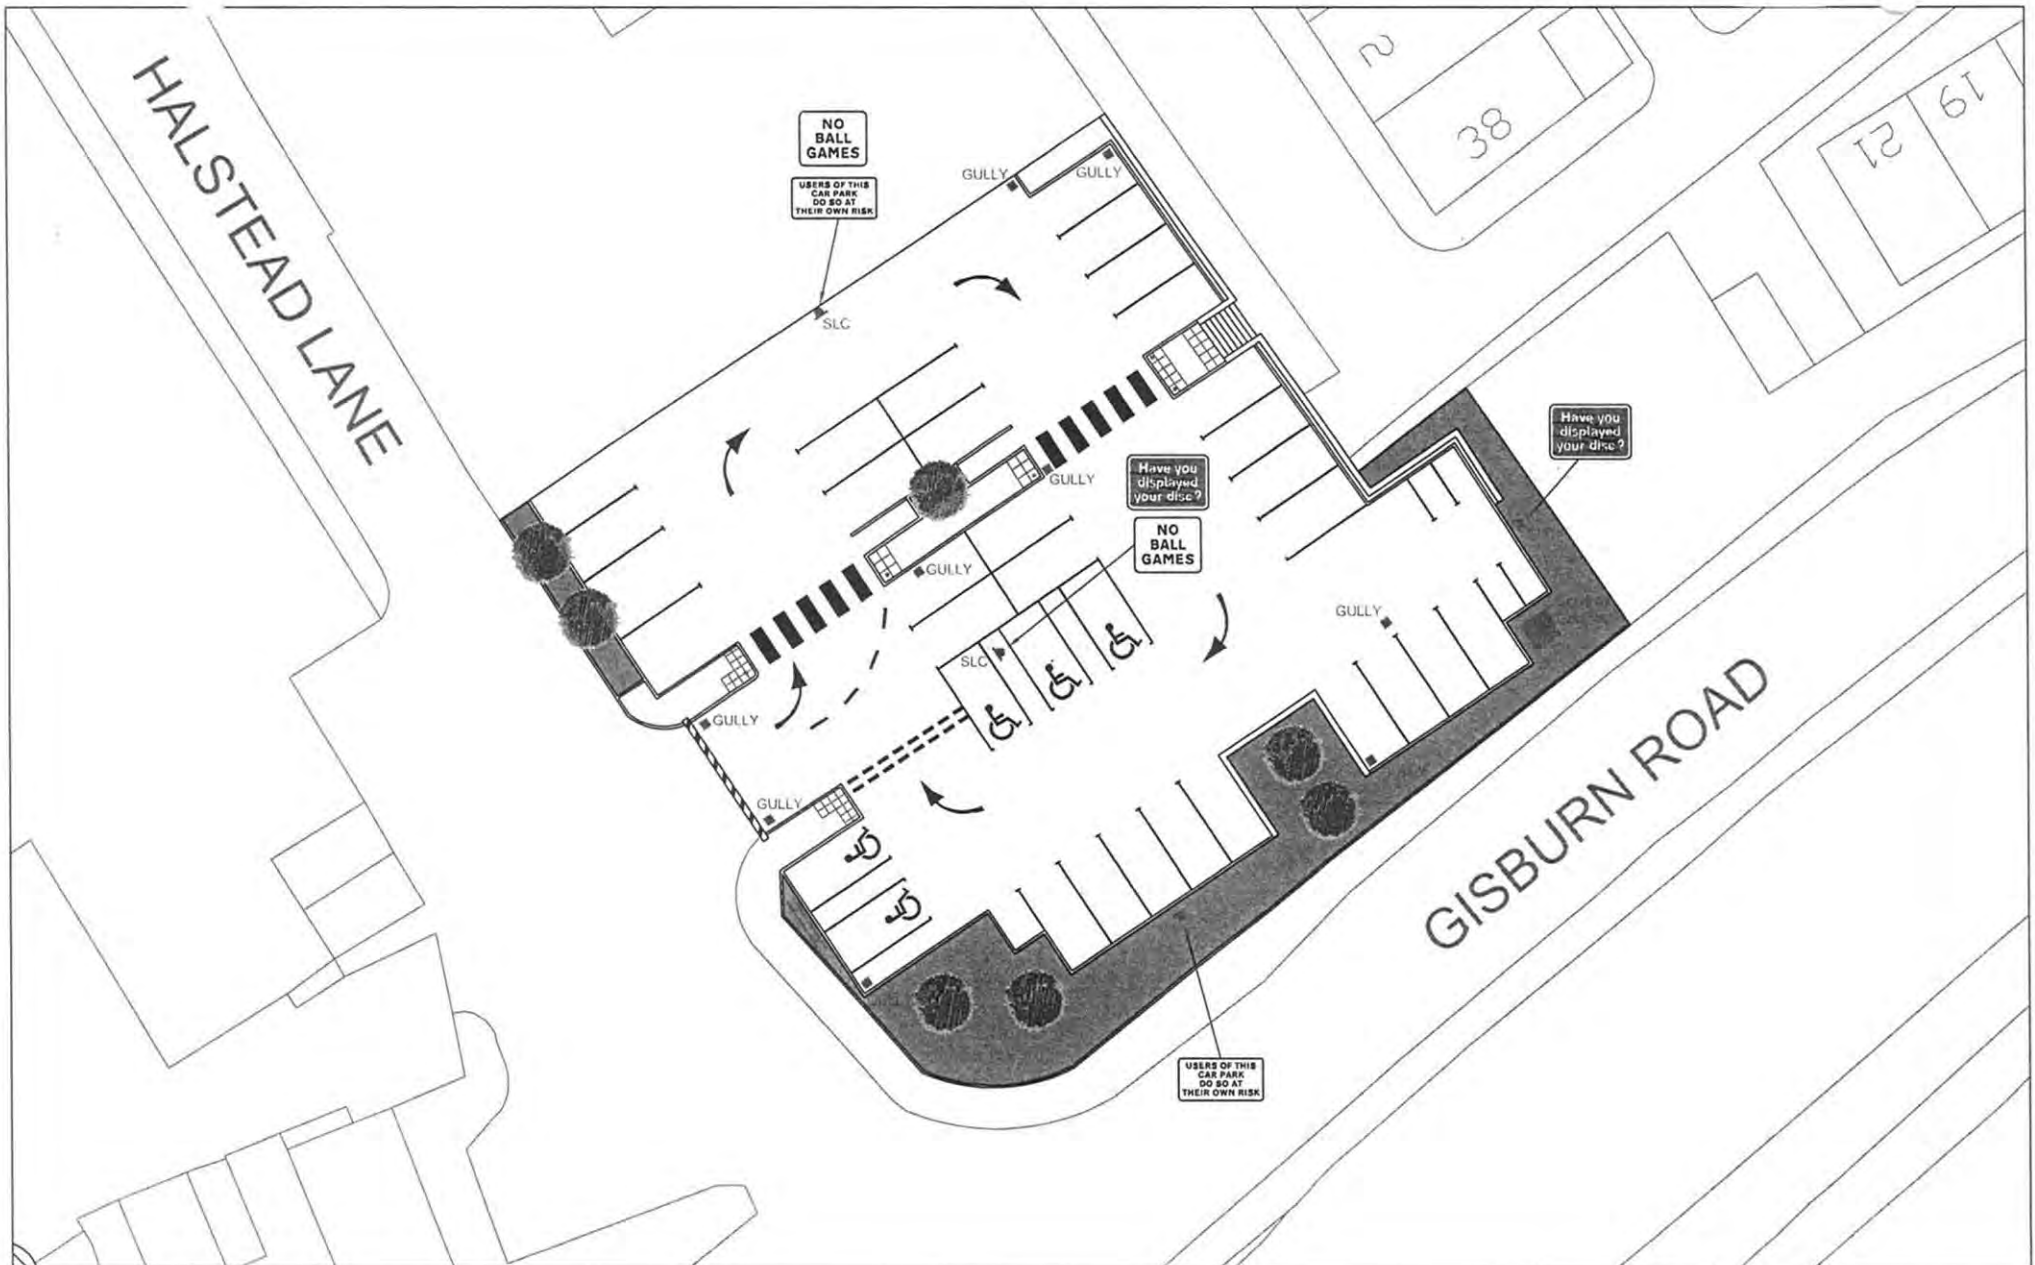

				REVISIONS / NOTES		
	Engineering and Special Projects Manager: Peter Atkinson BSc (Hons) DipT CEng MICE MCIHT Elliott House, Market Square, Nelson, BB9 0LX Tel: (01282) 661661 Fax: (01282) 661068	PROJECT: Car Parks	DESCRIPTION: Halstead Lane (Booths) Car Park, Barrowford	DRAWN BY: N Y	CHECKED: N Y	DATE: 19 June 2013
				FILE REF:	SCALE: 1 : 250	DRAWING NUMBER: Halstead Lane CP / 01

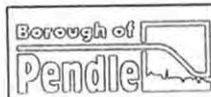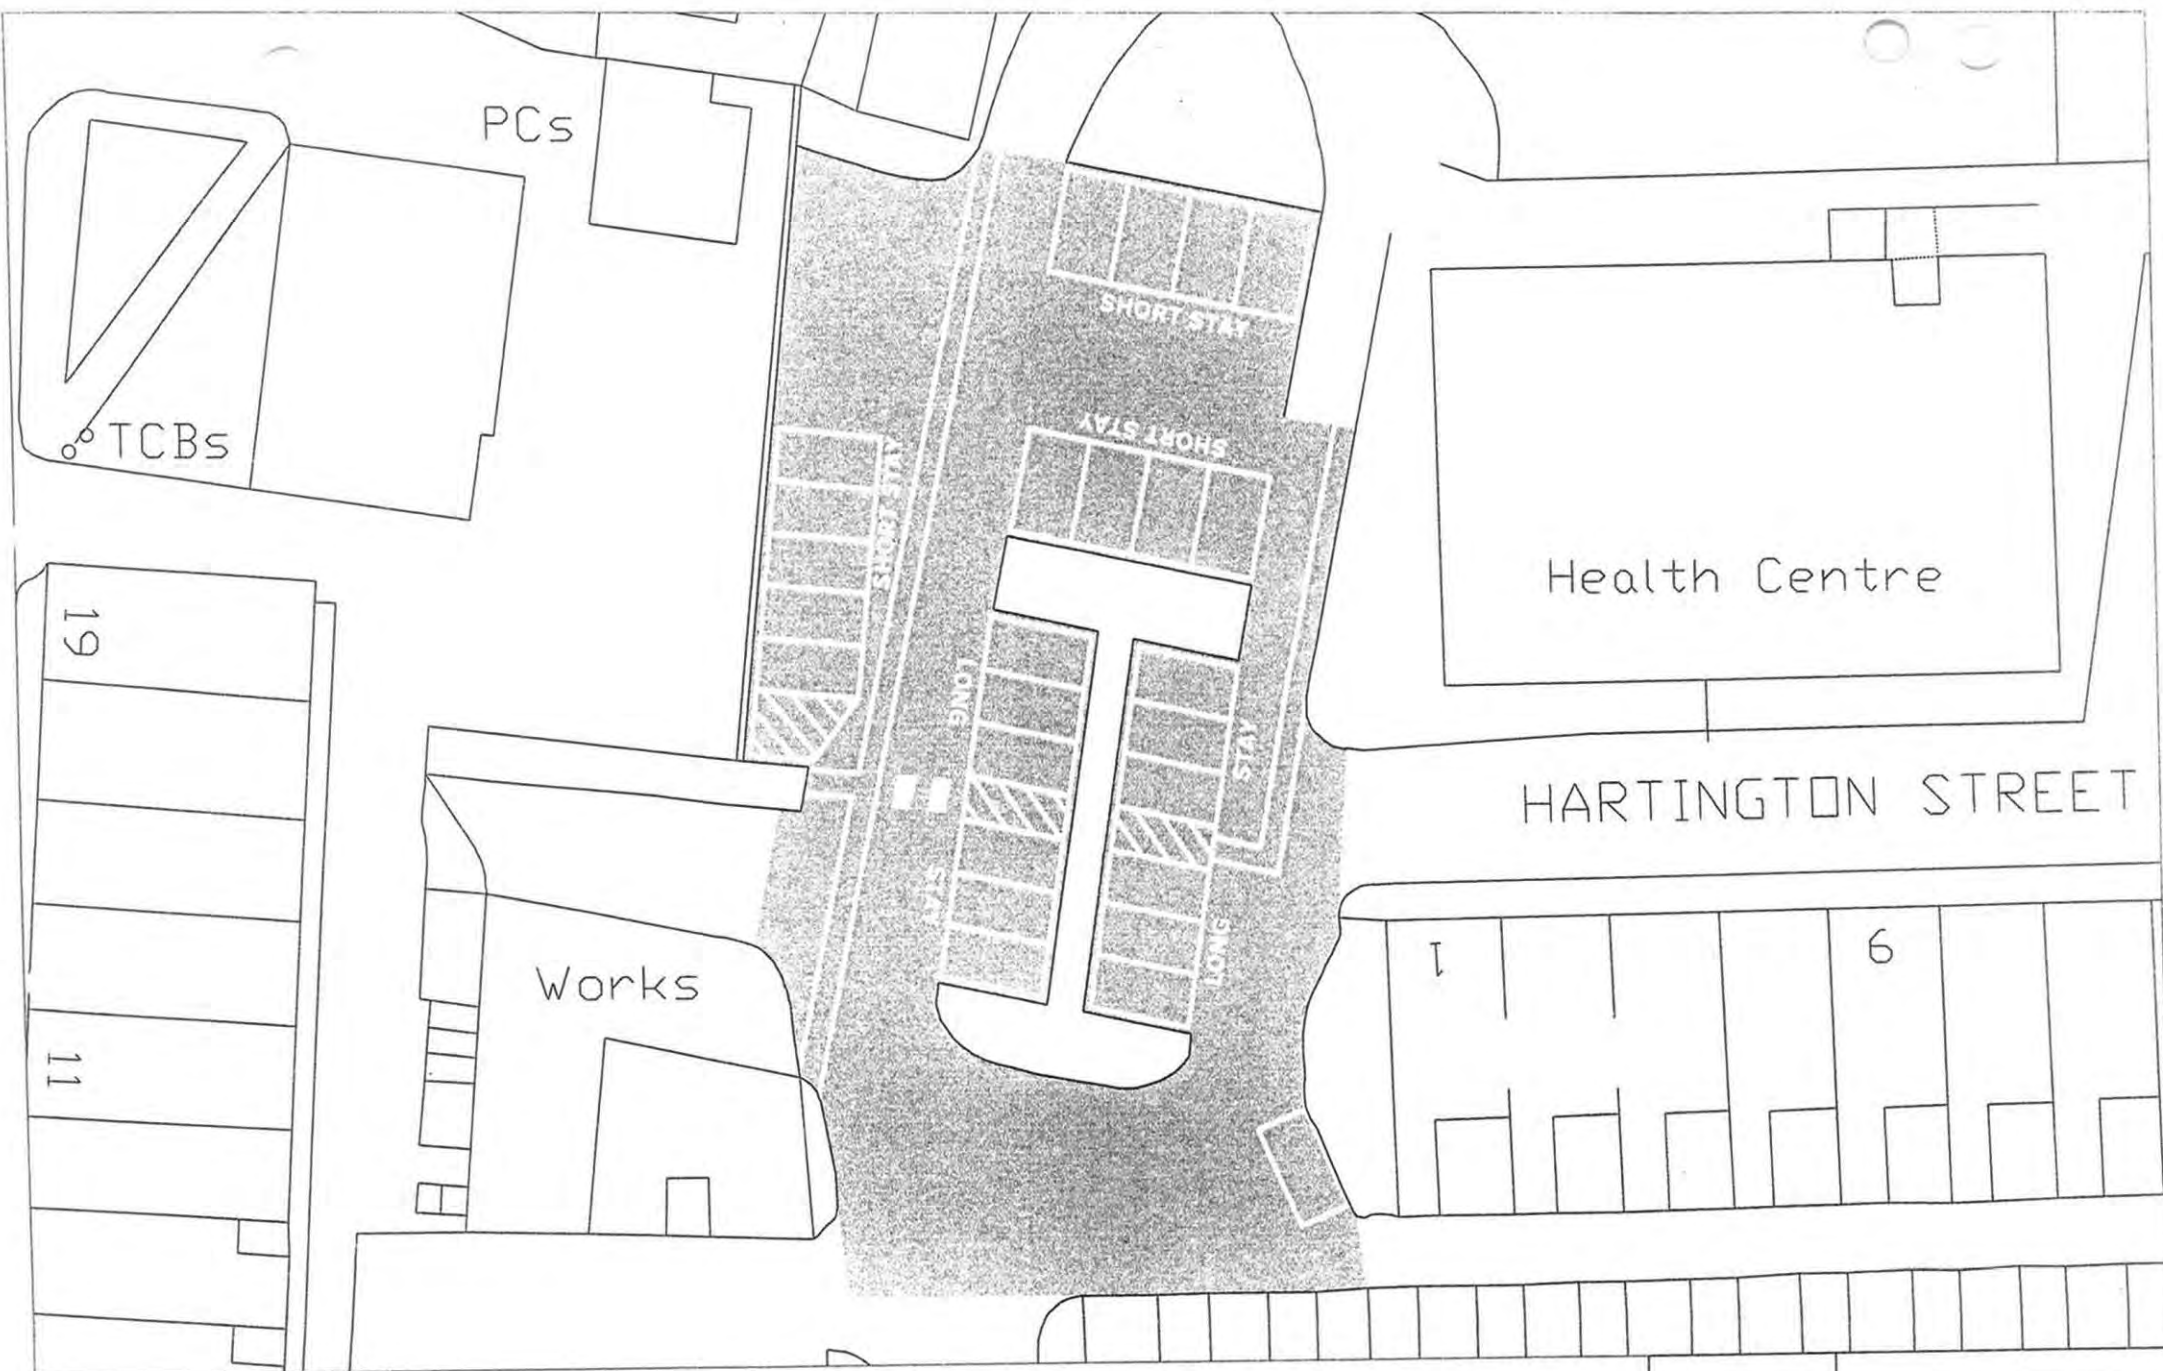

Engineering and Special Projects
Manager: Peter Atkinson BSc (Hons) DipT CEng MICE MIHT
 Elliott House, Market Square, Nelson, BB9 0LX
 Tel: (01282) 661661 Fax: (01282) 661068

PROJECT:
 Car Park Layout

TITLE:
 Tunstall Square,
 Brierfield

DRAWN BY: N Y

FILE REF:


REVISIONS / NOTES


CHECKED: F W

SCALE: 1 : 250

DATE: 04 November 2008

DRAWING NUMBER:

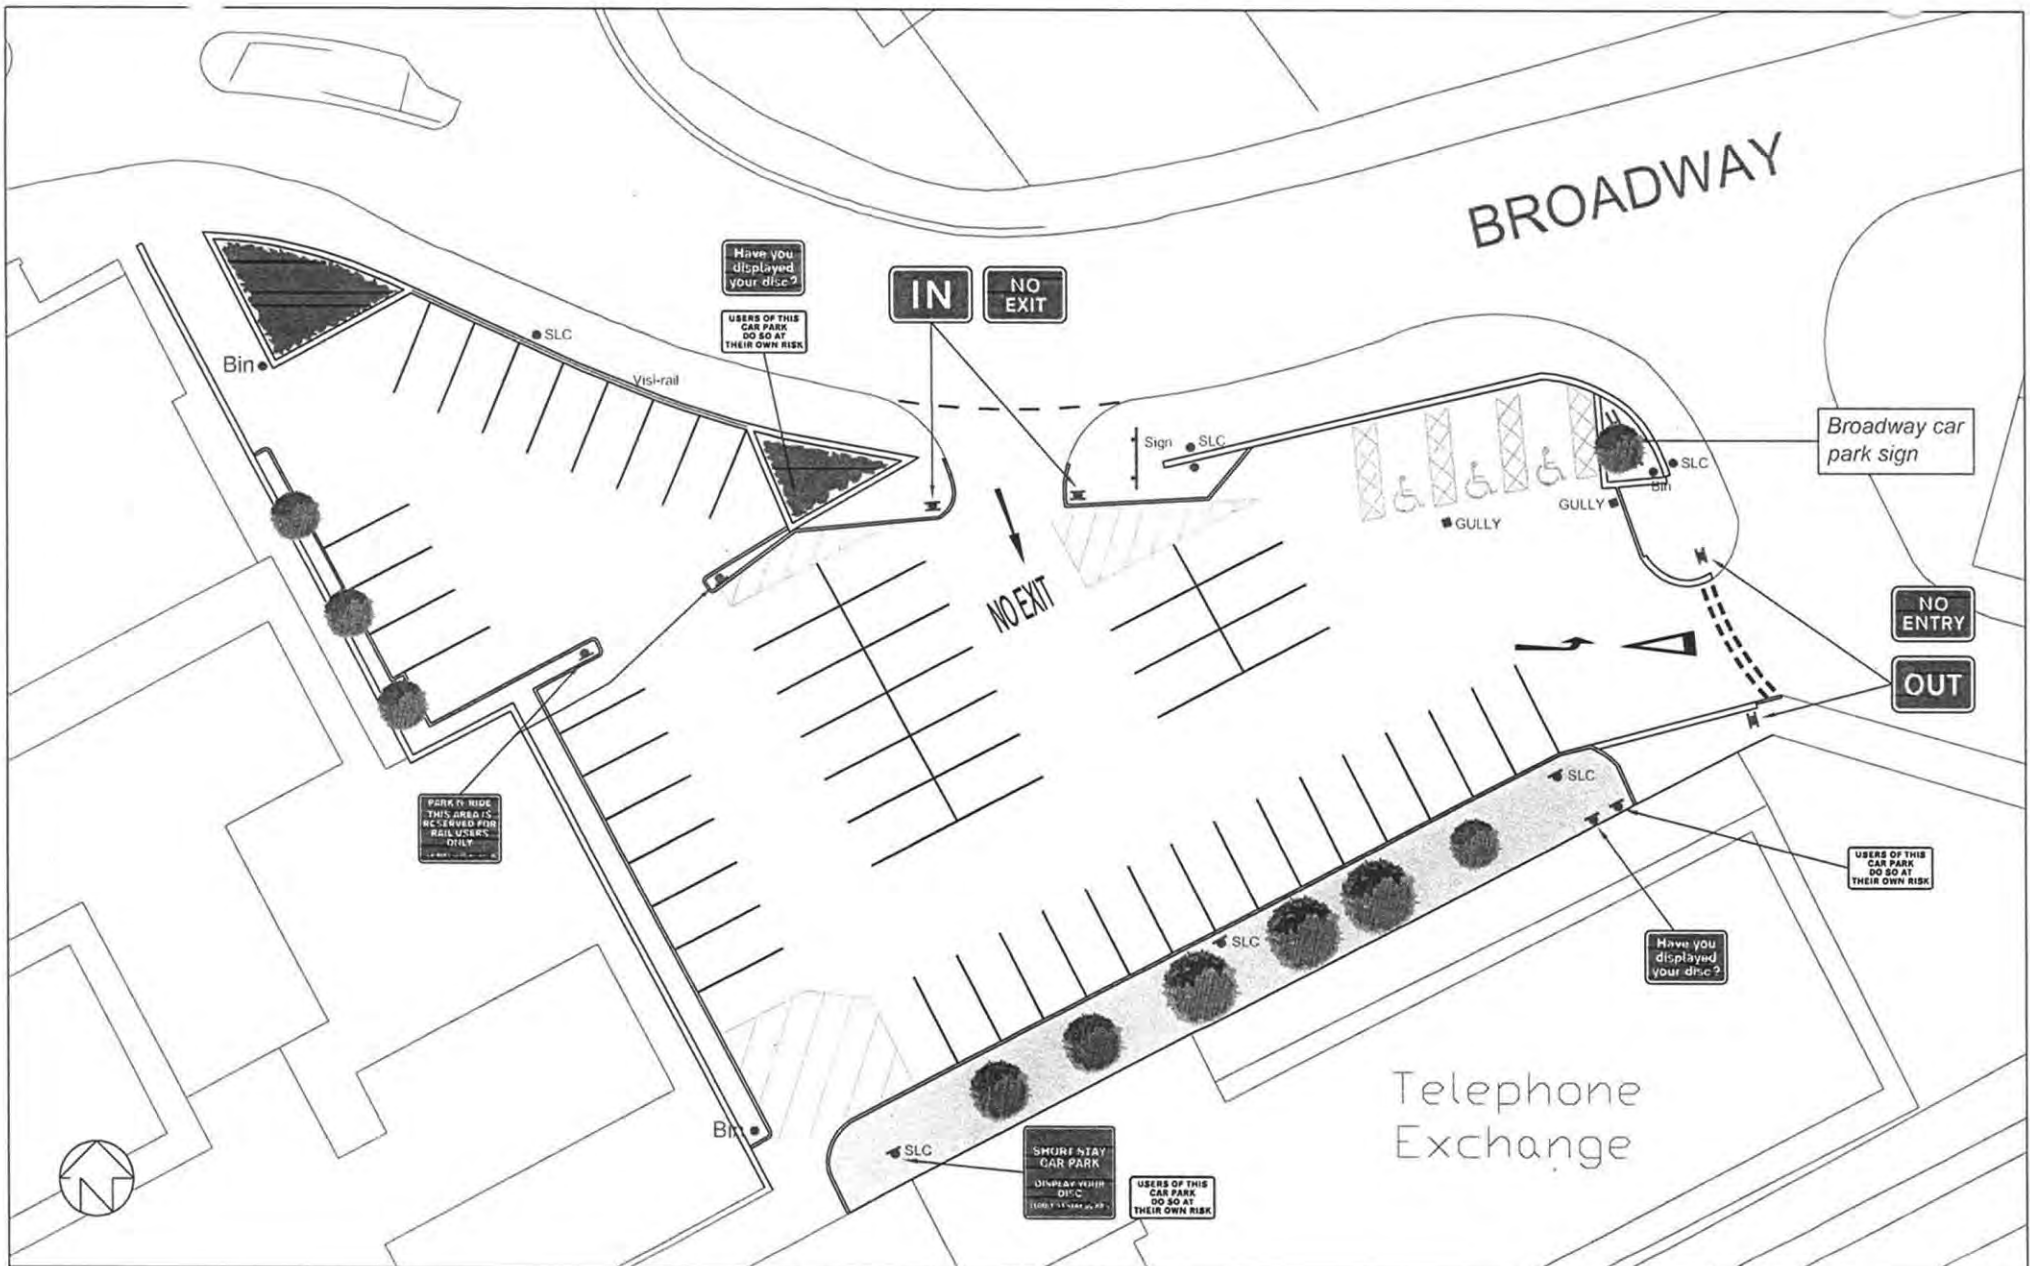

						REVISIONS / NOTES	
	Engineering and Special Projects Manager: Peter Atkinson BSc (Hons) DipT CEng MICE MCIHT Elliott House, Market Square, Nelson, BB9 0LX Tel: (01282) 661661 Fax: (01282) 661668	PROJECT: Car Parks	DESCRIPTION: Broadway Car Park, Nelson	DRAWN BY: N Y	CHECKED: N Y	DATE: 26 March 2013	
						DRAWING NUMBER: Broadway CP / 01	

Mosque

New Scotland Road
M66

18a 18
18b

NORTH STREET

Have you
displayed
your disc?

BT

S/L

S/L

Edgings

FP

S/L

Main CP sign

Redundant
Pole

Have you
displayed
your disc?

USERS OF THIS
CAR PARK
DO SO AT
THEIR OWN RISK

Short Stay
sign

Silverman
Hall



Engineering and Special Projects
Manager: Peter Atkinson BSc (Hons) DipT CEng MICE MIHT
2nd Floor, Phoenix Chambers, Holme Street, Nelson BB9 9SS
Tel: (01282) 661661 Fax: (01282) 661068

PROJECT:
Car Park Layout

TITLE:
Every Street,
Nelson

DRAWN BY: N Y

FILE REF:

REVISIONS / NOTES

CHECKED: S F

SCALE: 1 : 250

DATE: 10 August 2007

DRAWING NUMBER: CP_38