



**THE COUNTY OF POWYS
(VARIOUS ROADS IN LLANDRINDOD WELLS)
(PROHIBITION OF WAITING AT ANY TIME) ORDER 2016**

POWYS COUNTY COUNCIL in exercise of its powers under Sections 1(1) 2(1) and (2) and 4(2) of and Part IV of Schedule 9 to the Road Traffic Regulation Act 1984 (“the Act”) and of all other enabling powers and after consultation with the Chief Officer of Police in accordance with Part III of Schedule 9 to the Act hereby makes the following Order:

1. This Order shall come into operation on the Monday, 1st February 2016 and may be cited as The County of Powys (Various Roads in Llandrindod Wells) (Prohibition of Waiting At Any Time) Order 2016.
2. In this Order
“the Disabled Persons’ Vehicles Regulations” means the Local Authorities’ Traffic Orders (Exemptions for Disabled Persons) (Wales) Regulations 2000;
“the Badges Regulations” means the Disabled Persons (Badges for Motor Vehicles) (Wales) Regulations 2000;
"disabled person's badge" means a badge which was
 - (a) issued or has effect as if issued to a disabled person or an institution under the Badges Regulations or under regulations having effect in Scotland or England under Section 21 of the Chronically Sick and Disabled Persons Act 1970 and
 - (b) has not ceased to be in force;"relevant position" in relation to a disabled person’s badge means that the badge is displayed in the manner prescribed in regulation 12 of the Badges Regulations;
"parking disc" under the terms of the Disabled Persons’ Vehicles Regulations means a device which:-
 - (a) is 125 millimetres square and coloured blue;
 - (b) has been issued by a local authority and has not ceased to be valid; and
 - (c) is capable of showing the quarter hour period during which a period of waiting has begun;"relevant position" in relation to a parking disc has the same meanings as in paragraph 4(2) of the Disabled Persons’ Vehicles Regulations namely:
 - (a) that the disc shall be exhibited on the dashboard or fascia of the vehicle or
 - (b) that where the vehicle does not have a dashboard or fascia the disc shall be exhibited in a conspicuous position on the vehicleso that when marked to show the quarter-hour period during which the period of waiting began that period is clearly legible from the outside of the vehicle.
3. Save as provided in Articles 4 and 5 of this Order no person shall except upon the direction or with the permission of a police constable in uniform or of a traffic warden cause or permit any vehicle to wait at any time on any day along any of the sides of the length of road specified in the Schedule to this Order.
4. Nothing in Article 3 of this Order shall render it unlawful to cause or permit any vehicle to wait along any of the sides of the length of road specified in the Schedule to this Order for so long as may be necessary:
 - (a) to enable a person to board or alight from the vehicle;


- (b) to enable goods to be loaded onto or unloaded from the vehicle;
 - (c) to enable the vehicle if it is in the service of or employed by a universal service provider (within the meaning of the Postal Services Act 2000) to be used for the purpose of delivering or collecting postal packets as defined in Section 125 of the Postal Services Act 2000;
 - (d) to enable the vehicle if it cannot conveniently be used for such purpose in any other road to be used in connection with any building operation or demolition the removal of any obstruction to traffic the maintenance improvement or reconstruction of the side/sides of the length/lengths of road so specified or the laying erection alteration or repair in or near the said side/sides of that length/those lengths of road of any sewer or any main pipe or apparatus for the supply of gas water or electricity or any electronic communications apparatus as defined in the Communications Act 2003;
 - (e) to enable the vehicle if it cannot conveniently be used for such purpose in any other road to be used in the service of a local authority or a water undertaker or sewerage undertaker in pursuance of statutory powers or duties;
 - (f) to enable the vehicle to be used for fire brigade ambulance or police purposes;
 - (g) to enable the vehicle to take in petrol oil water or air from any garage situated on or adjacent to the said side/sides of that length/those lengths of road.
5. Nothing in Article 3 (i) and (ii) of this Order shall render it unlawful to cause or permit a vehicle which displays in the relevant position a disabled person's badge and a parking disc (on which the driver or other person in charge of the vehicle has marked the time at which the period of waiting began) to wait along either/any of the sides of the length of road specified in the Schedule/Schedules to this Order for a period not exceeding three hours (not being a period separated by an interval of less than one hour from a previous period of waiting by the same vehicle along the said/same side of that length/those lengths of road).
6. The plan annexed hereto is for the purposes of identification only

SCHEDULE

- a) **U1630 Dyffryn Road** Northern side, from 65m east of Ithon Road for 32m to the private access to the High School / Sports Centre.
- b) **U1630 Dyffryn Road** Northern side, from the private access to the High School / Sports Centre for 13m to a point 21m west of the private access to the High School
- c) **Private Road to High School / Sports Centre** Eastern side, from its junction with Dyffryn Road for 49m.
- d) **Private Road to High School / Sports Centre** Western side, from its junction with Dyffryn Road for 23m.

GIVEN under the Common Seal of Powys County Council this 26th day of January 2016

THE COMMON SEAL of **POWYS**
COUNTY COUNCIL was hereunto
affixed in the presence of:-

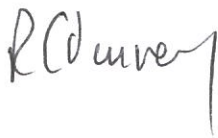

Solicitor to the Council



NO. IN SEAL
REGISTER
10372


POWYS COUNTY COUNCIL

LLANDRINDOD WELLS HIGH SCHOOL IMPROVEMENT WORKS

STATEMENT OF REASONS

As part of a safety scheme at Llandrindod Wells High School, a new widened access is being installed to allow two way traffic access to the car park with separate pedestrian footway facilities, off Dyffryn Road. In order to further increase safety for vehicles and pedestrians using this junction parking restrictions will be introduced to prevent inconsiderate parking.

RCDunne

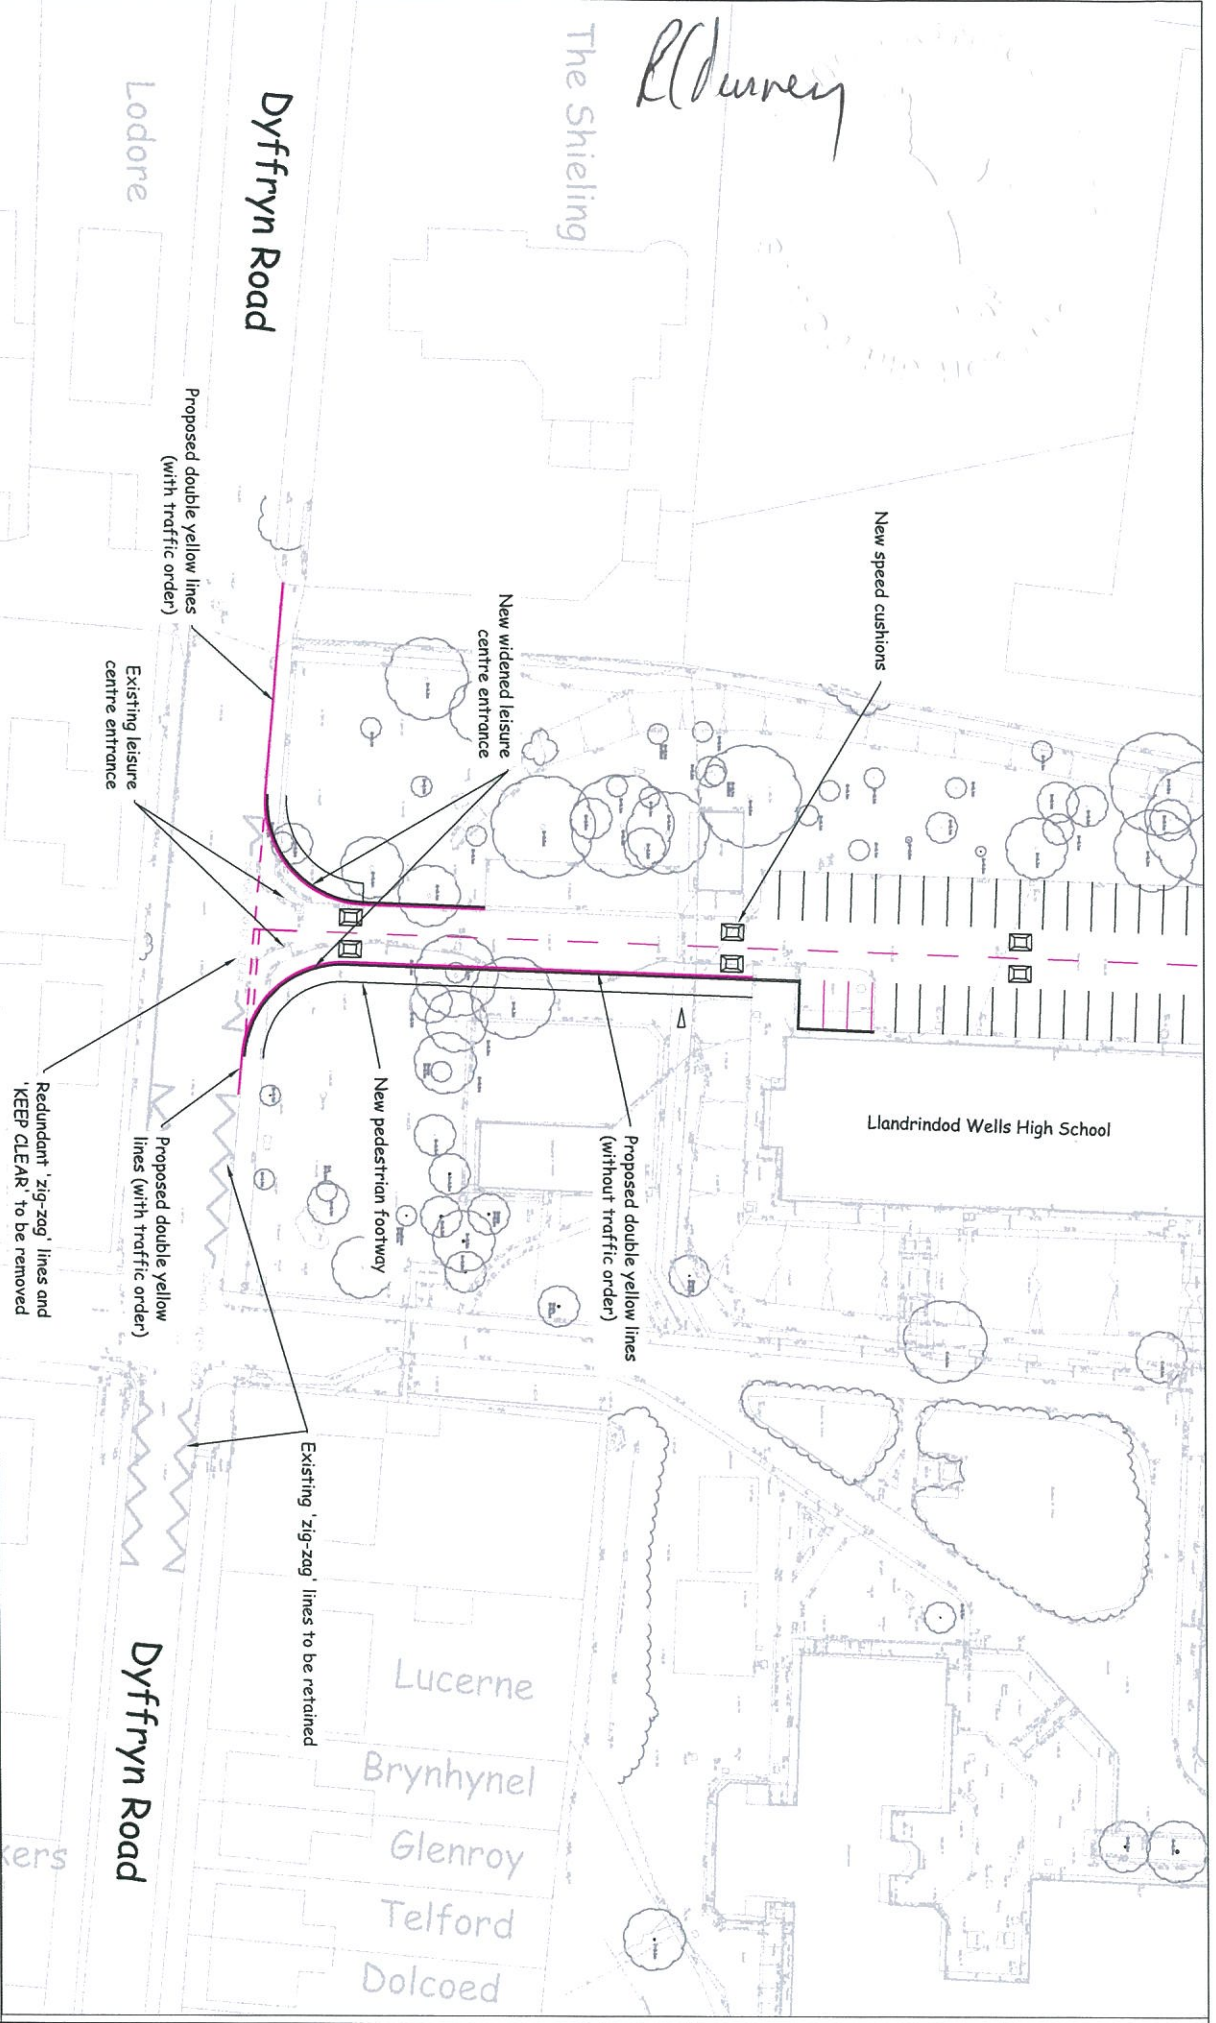

Powys Powys County Council
CWIC Ceredigion County Council

Engineering Design Services
 Engineering Operations Manager: Steve Davies
 Engineering Design Services Manager: John Edwards
 Tel: 01545 572572 Fax: 01545 572589
hpw@ceredigion.gov.uk

ACS Ceredigion County Council
 100024419
 100025371

CWIC is the Central Wales Infrastructure Collaboration project between Powys County Council and Ceredigion County Council and all copyrights are vested in each respective authority. This drawing is the property of CWIC Engineering Design Services and is issued on the condition that it is not copied, reproduced, retained or disclosed to any unauthorised person, other wholly or in part without the consent in writing of CWIC Engineering Design Services.
 © Hwlfronh Y Genor a haulio, cwrta adn 2012 Awdu, Ordre 100024419 (Cyngor Sir Ceredigion) & 100025371 (Cyngor Sir Powys)
 © Crown copyright and database rights 2012 Ordnance Survey
 100024419 (Ceredigion County Council) & 100025371 (Powys County Council)

Project
 Llandrindod Wells High School
 Bus turning area

Drawing Title
 Proposed Alterations to Parking Restrictions

Drawn by: DB	Checked by:	Scale at A3
Date: Jan '15		1:500
Project Number	Drawing Number	Revision
5114/90	PH2_1_001	

This drawing should not be scaled. All dimensions are in millimetres unless otherwise stated.
 Drawing Filename: - 5114_90_PH2_1_001_Rev A.dwg
 Last saved: - 06/07/2015

