

**THE COUNTY OF POWYS**  
**(HIGH STREET SUPERIOR, BRECON)**  
**(PROVISION OF LOADING/UNLOADING AREA) ORDER 2014**

**POWYS COUNTY COUNCIL** in exercise of its powers under Sections 1(1) and 2(1) of and Part IV of Schedule 9 to the Road Traffic Regulation Act 1984 ("the Act") and of all other enabling powers and after consultation with the Chief Officer of Police in accordance with Part III of Schedule 9 to the Act hereby makes the following Order:

1. This Order revokes Powys County Council (Prohibition and Restriction of Waiting and Loading and Parking Places)(Civil Enforcement and Consolidation) Order 2011 on the lengths of roads detailed in the schedule below
2. This Order shall come into operation on the 31st day of January 2014 and may be cited as The County of Powys (Brecknockshire) (High Street Superior, Brecon) (Provision of Loading/Unloading Area) Order 2014.
3. In this Order the term 'public service vehicle' has the same meaning as in Part I: Section 1(1) of the Public Passenger Vehicles Act 1981.
4. Subject to the exceptions specified in Article 4(i) and (ii) of this Order the sides of the lengths of road specified in the Schedules to this Order shall become areas reserved solely for the loading and unloading of goods at properties fronting or otherwise situated in close proximity to the said length of road.
5. Nothing in Article 3 of this Order shall render it unlawful to cause or permit any vehicle to wait:
  - (i) in either of the areas specified in Schedule I to this Order if the vehicle is being used by the fire service or the ambulance service or the police service or any statutory undertaker in the event of an emergency and
6. Any provisions contained in previous Traffic Regulation Orders which relate to the prohibition and restriction or parking by vehicular traffic in the areas specified in the Schedules to this Order are hereby revoked.

**SIDE OF THE LENGTH OF ROAD IN THE TOWN OF BRECON RESERVED AS AN AREA  
FOR THE LOADING AND UNLOADING OF GOODS**

**Schedule 1**

**High Street Superior (C0230)**

- (i) The south west side thereof which extends from a point 7 metres north west of its junction with the northern kerbline of High Street Inferior in a north-westerly direction for a distance of 8 metres.

**GIVEN** under the Common Seal of Powys County Council this 6<sup>th</sup> day of December 2013.

**THE COMMON SEAL of POWYS COUNTY )**

**COUNCIL** was hereunto affixed in the )


Presence of:- )



Head of Legal Scrutiny and Democratic Services



NO. IN SEAL  
REGISTER  
9619

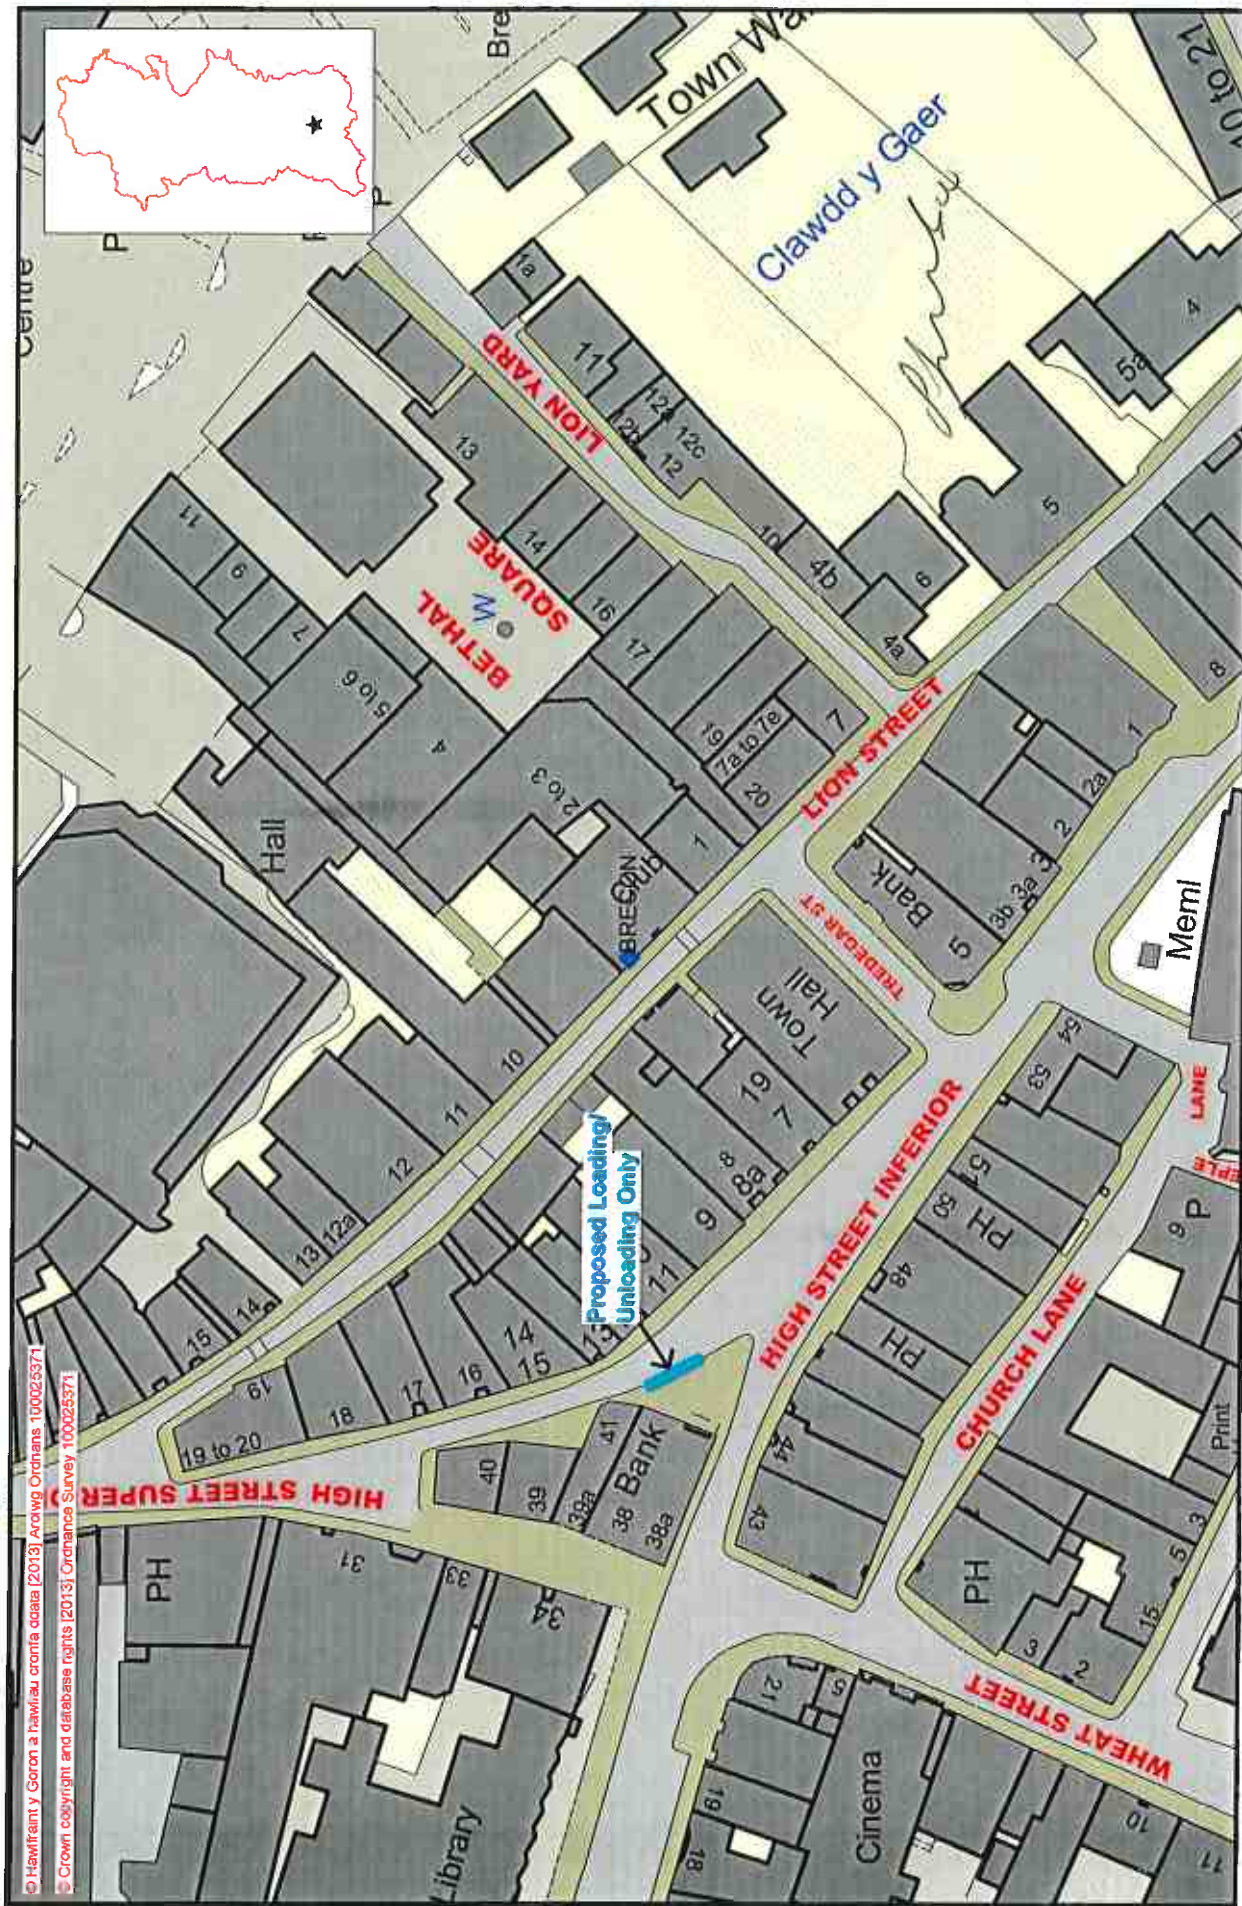

© Hawfrant y Geron a hawfiau orionia ddata [2013] Arowg Orionans 100025371  
 © Crown copyright and database rights [2013] Ordnance Survey 100025371



Cyngor Sir **Powys** County Council

High Street Superior  
 Proposed Loading/Unloading Only

Printed by: / Date: 7 October 2013 / Scale 1:864

