

**ROAD TRAFFIC REGULATION ACT 1984**

**BOROUGH OF READING**

**(CIVIL ENFORCEMENT AREA)**

**(WAITING RESTRICTIONS PAY AND DISPLAY AND AMENDMENT)  
(HOSPITAL AND UNIVERSITY) (NO.5) ORDER 2020**

**M. Graham  
Assistant Director of Legal and Democratic  
Services  
Civic Offices  
Bridge Street  
Reading  
RG1 2LU**

**CMS /11094**



---

THE BOROUGH OF READING

(CIVIL ENFORCEMENT AREA)  
(WAITING RESTRICTIONS, PAY AND DISPLAY AND AMENDMENT)  
(HOSPITAL AND UNIVERSITY) (No.5) ORDER 2020

---

The Reading Borough Council (hereinafter referred to as “the Council”) in exercise of the powers conferred by Sections 1(1), 2(1) to (3), 4(2), 32, 33, 35, 39, 45 and 46 of and Part IV of Schedule 9 to the Road Traffic Regulation Act 1984 (“the Act of 1984”), as amended and of all other powers thereunto enabling and after consultation with the Chief Officer of Police in accordance with Part III of Schedule 9 to the Act of 1984, hereby make the following Order:-

**PART I**  
**CITATION AND INTERPRETATION**

1. This Order may be cited as The Borough of Reading (Civil Enforcement Area) (Waiting Restrictions, Parking Places and Amendment) (Hospital and University) No. 5 Order 2020 and shall come into operation on the 11<sup>th</sup> May 2020.

2. In this Order, except where the context otherwise requires, the following expressions have the meanings hereby respectively assigned to them:-

“ambulance” has the same meaning as in the Vehicle Excise and Registration Act 1994;

“authorised agent” means the parking services contractor appointed by and acting on behalf of the Council for the purposes of the supervision and enforcement of this Order;

“authorised cab rank” means an area of carriageway which is comprised within and indicated by road markings;

“authorised parking place” means any parking place on a road, authorised or designated by this Order;

“carriageway” means a way constituting or comprised in a highway being a way (other than a cycle track) over which the public have a right of way for the passage of vehicles;

“civil enforcement officer” has the same meaning as in section 76 of the Act of 2004;

“disabled person's badge”, “disabled person's vehicle” and “parking disc” have the same meanings as in the Local Authorities Traffic Orders (Exemption for Disabled Persons) (England) Regulations 2000;

“disabled person's vehicle” has the same meaning as s142 of “the Act of 1984”;

“doctor” means a ‘fully registered person’ as defined in section 55 of the Medical Act

1983;

"driver", in relation to a vehicle waiting in a parking place or on a road or length of road, means the person driving the vehicle at the time it was left in that parking place or road or length of road;

"goods" means goods or burden of any description and includes postal packets of any description;

"goods vehicle" means a motor vehicle which is constructed or adapted for use for the carriage of goods or burden of any description and which does not exceed 5.30 metres in length or 2.25 metres in height;

"hackney carriage" means a vehicle licensed under Section 37 of the Town Police Causes Act 1847, or any similar enactment;

"loading" means the loading or unloading of goods to or from a vehicle;

"motorcycle" and "invalid carriage" have the same meanings as in Section 136 of the Road Traffic Regulation Act of 1984;

"owner", in relation to a vehicle, has the same meaning as in Section 92(1) of the Act of 2004 or the person who has the use of such a vehicle in the course of his/her employment and is entitled to use such a vehicle as though he/she were the registered keeper thereof;

"parking place" has the same meaning given by section 79(7) of the Act of 2004;

"passenger vehicle" means a motor vehicle (other than a motor cycle or invalid carriage) not exceeding 5.30 metres in length and 2.25 metres in height and constructed or adapted for the carriage of passengers and their effects;

"permit" means a permit issued under the provisions of Part V;

"permit holder" means a person to whom a permit has been issued;

"permitted hours" means 24 hours Monday to Sunday unless otherwise stated in Articles 8 and 9 to this Order;

"relevant position" in respect of: -

(a) a parking permit, means

(i) in the case of a vehicle fitted with a front windscreen, that the badge or permit is exhibited thereon with the front facing forward on the nearside of and immediately behind the windscreen; or

- (ii) the case of a vehicle not fitted with a front windscreen, that the badge or permit is exhibited on the front or nearside of the vehicle;
- (b) a disabled person's badge, in accordance with Section 12 of The disabled Persons (Badges for Motor Vehicles) (England) Regulations 2000;

"resident" means a person whose usual place of abode is at premises the postal address of which is in a road or part of a road specified in Schedules 2, 3 and 4;

"specified position" a vehicle left in a parking place during the permitted hours in accordance with the foregoing provisions of this Order shall cause it so to stand so that every part of a vehicle is within the limits of a parking place;

"telecommunication system" has the same meaning as in the Telecommunications Act 1984;

"the Act of 2004" means the Traffic Management Act 2004.

- 3. The prohibitions imposed by this Order shall be in addition to and not in derogation of any restriction, prohibition or requirement imposed by any Regulations or Orders made or having effect as if made under the Act of 1984, or by or under any other enactment.
- 4. Save where the contrary is indicated, any reference in this Order to:-
  - (a) a numbered Article or Schedule is a reference to the Article or Schedule bearing that number in this Order;
  - (b) this Order or another Order shall be construed as such a reference to this Order or, as the case may be, such other Order, as the same may have been or may from time to time be amended, varied or supplemented;
  - (c) a Statute or Regulation shall be construed as reference to such Statute or Regulations as the same may have been, or may from time to time be amended or re-enacted.
  - (d) The requirements of any Article making reference to a numbered Schedule to this Order shall only have effect when a Schedule similarly numbered is appended to this Order.

## **PART II**

### **WAITING AND LOADING OF VEHICLES**

- 5. Save as provided in Articles 6 and 7 no person shall, except upon the direction or with the permission of a Police Constable in uniform or a civil enforcement officer, cause or permit any vehicle during each separately dated day, to wait at any time on Mondays to Sundays inclusive in the lengths of roads specified in Schedule 1,

6. Nothing in Article 5 shall apply to any vehicle waiting in the lengths of roads referred to therein for so long as it may be necessary to enable:-
- (a) a person to board or alight from the vehicle;
  - (b) the vehicle, if it cannot conveniently be used for such purpose in any other road, to be used in connection with any of the following operations, namely:-
    - (i) building, industrial or demolition operations;
    - (ii) the removal of any obstruction to traffic;
    - (iii) the maintenance, improvement or reconstruction of the said lengths of roads;
    - (iv) the laying, erection, alteration or repair in or in land adjacent to the said lengths of roads of any sewer or of any main, pipe or apparatus for the supply of gas, water or electricity or of any telecommunications system;
    - (v) the service of a Local Authority or a Water Authority in pursuance of statutory powers or duties;
  - (c) the vehicle to be used for the purpose of providing a postal service as defined in section 27 Postal Services Act 2011;
  - (d) the vehicle to take in petrol, oil, water or air from any garage situated on or adjacent to the said lengths of roads;
  - (e) the vehicle to wait at or near to any premises situated on or adjacent to the said lengths of roads for so long as such waiting by that vehicle is reasonably necessary in connection with any wedding or funeral;
  - (f) the vehicle being used for fire brigade, ambulance or police purposes.
7. (1) Nothing in Article 5 shall apply:-
- (a) to any vehicle waiting for so long as may be necessary for the purpose of enabling goods to be loaded on or unloaded from the vehicle;
  - (b) to a Disabled Person's Vehicle, displaying a Disabled Person's Badge in accordance with Section 12 of The Disabled Persons (Badges for Motor Vehicles) (England) Regulations 2000;
  - (c) to a Disabled Person's Vehicle, displaying a Disabled Person's Badge in the relevant position, waiting on the lengths of roads specified in Schedule 3, 4 and 5 during the specified limited waiting hours;

provided that such exemptions do not apply during the hours when loading restrictions are imposed by that Article.

(2) Nothing in Article 5 shall apply to any vehicle:-

- (a) waiting upon an authorised parking place; or
- (b) being a Hackney Carriage, waiting upon an authorised cab rank; or
- (c) waiting for so long as may be necessary to enable the vehicle to be used in the provision of a local service within the meaning of the Transport Act 1985.

### **PART III**

#### **AUTHORISATION AND USE OF PAY AND DISPLAY PARKING PLACES**

8. The lengths of roads specified in Schedule 2 are authorised to be used:

- (a) as pay and display on street parking places for the parking during the permitted hours inclusive in the length of road as detailed in Schedule 2 provided the driver, owner or passenger of the vehicle has paid the charges as specified in the said Schedule; AND
- (b) the lengths of roads in Schedule 2, are authorised to be used as parking places for the parking during the permitted hours of a vehicle displaying in the relevant position a valid Residents Parking Permit issued by the Council;

9. The lengths of roads specified in Schedule 3 are authorised to be used:

- (a) as pay and display on street parking places for the parking during the permitted hours inclusive in the length of road as detailed in Schedule 3 provided the driver, owner or passenger of the vehicle has paid the charges as specified in the said Schedule; AND
- (b) the lengths of roads in Schedule 3, are authorised to be used as parking places for the parking during the permitted hours of a vehicle displaying in the relevant position a valid Residents Parking Permit issued by the Council;

10. The Council may:-

- a. install, in such position or in the vicinity of a Pay and Display Parking Place as it may think fit, such ticket machines as are required by this Order for the purposes of that Pay and Display Parking Place; and

- b. carry out such other work as is authorised by this Order or is reasonably required for the purpose of that Pay and Display Parking Place.
11. No person shall cause or permit any vehicle to be left in an on street parking place as authorised by Articles 10 and 11, unless it is one of the following specified class of vehicles:
- a. A vehicle displaying a disabled persons badge,
  - b. dual purpose vehicle,
  - c. goods vehicle being less than 3.5 tonnes,
  - d. invalid carriage,
  - e. motor cycles,
  - f. motor tricycles, or a;
  - g. passenger vehicle.
12. Any vehicle left in a Pay and Display Parking Place shall be positioned as specified Schedules 2 and 3 to this Order.
13. No vehicle shall display a parking ticket which has been previously displayed on another vehicle.
14. The parking charges as detailed in Schedule 6 shall be payable in all cases for a vehicle left during the charging hours in a parking place specified in Schedules 2 and 3 on the occurrence that the vehicle remains waiting in a parking place.
15. The parking charge payable shall be payable, on leaving of the vehicle in a parking place specified in Schedule 3 and 4 by the insertion in the ticket machine relating to the parking place in which the vehicle is left coins or other payment method as provided on site at the pay and display ticket machine. Where more coins than one are required, they shall be inserted in the ticket machine immediately one after the other.
16. Upon payment of the minimum charge for the vehicle, the driver thereof shall exhibit on that vehicle, in accordance with the provisions of Article 19, a parking ticket issued by a pay and display ticket machine.
17. The parking ticket must be purchased from a pay and display ticket machine at the locations, in relation to the street on which the parking place which is being used as provided by Schedule 5 to this Order.
18. The provisions of Articles 16 and 17 shall not apply where in relation to the lengths of roads as described by Schedules 2 and 3, where the driver is exempt from payment by the conditions of use of a permit.



19. The parking ticket referred to in Article 17 above shall be exhibited on the vehicle:-
- a) where the vehicle is fitted with a front glass windscreen extending across the vehicle to the near side facing forwards on the near side of the glass of such windscreen, behind the glass or
  - b) where the vehicle is not fitted with a front glass windscreen on the near side of the vehicle facing towards the near side of the road
- but in all cases so that the time shown on the ticket is clearly visible to a person standing at the kerbside of the vehicle.
20. Nothing in Articles 10 to 21 shall apply to a Disabled Persons Vehicle displaying a Disabled Person's Badge in accordance with Section 12 of The Disabled Persons (Badges for Motor Vehicles) (England) Regulations 2000.
21. No provision of this Order shall restrict the ability of the Council to close a parking place.

#### **PART IV** **AMENDMENT**

22. The Borough of Reading (Redlands Zone P)(Special Parking Area) (Waiting Restrictions and Parking Places) Consolidation Order 2006 shall be amended as follows:
- (1) items 79, 80 and 81 of Schedule 4, No Waiting At Any Time shall be revoked and replaced with the following:

**79. Kendrick Road, East Side**

From a point 36m south of its junction with Allcroft Road to a point 61m south of that junction.

**80. Kendrick Road, East Side**

From a point 15m south of its junction with Allcroft Road to a point 10m north of that junction.

**81. Kendrick Road, East Side**

From a point 30m north of its junction with Allcroft Road to a point 36m north of that junction.

#### **PART V** **PERMITS**

23. (1) Any resident, who is the owner of a vehicle of the following class, that is to say a passenger vehicle, a goods vehicle, an invalid carriage or a motorcycle may

apply to the Council or an authorised agent for a permit for the parking of that vehicle in a parking place specified in paragraph (5) of this Article and any such application shall be made on a form issued by and obtainable from the Council or authorised agent and shall include the particulars and information required by such form to be supplied.

- (2) The Council or authorised agent may at any time require an applicant for a permit or a permit holder to produce to an officer of the Council or authorised agent such evidence in respect of an application for a permit as they may reasonably require to verify the particulars or information given to them or to verify that the permit is valid.
  - (3) The Council or authorised agent upon being satisfied that the applicant is a resident who is the owner of a vehicle of the class specified in paragraph (1) of this Article, shall issue to the applicant a Residents Parking Permit for the leaving during the permitted hours in a parking place of the vehicle to which such permit relates, by the owner or by any person using such vehicle with the consent of the owner (other than a person to whom such vehicle has been let for hire and reward);
  - (4) A resident shall not be entitled to be in possession of more than one permit at any one occasion.
  - (5) a Residents Parking Permit shall only be a valid for use in a parking place specified in Schedules 2 and 3;
24. Notwithstanding the provisions contained in Article 23 the Council may also grant permits to such other persons as they may think fit.
25. (1) A permit holder, may surrender such permit to the Council or authorised agent at any time and shall surrender such permit to the Council or authorised agent on the occurrence of any one of the events set out in paragraph (3) of this Article.
- (2) The Council or authorised agent may, by notice in writing served on the permit holder at the address shown by that person on the application for the permit or at any other address believed to be that person's residence, withdraw a permit if it appears to the Council or authorised agent that any one of the events set out in paragraph (3) of this Article has occurred and the permit holder shall surrender the permit to the Council or authorised agent within 48 hours of the receipt of the aforementioned notice.
- (3) The events referred to in the foregoing provisions of this Article are:-
- (a) the permit holder ceasing to be a resident;
  - (b) the permit holder ceasing to be the owner of the vehicle in respect of which the permit was issued;

- (c) the vehicle in respect of which such permit was issued being adapted or used in such a manner that it is not a vehicle of the class specified in Article 23(1);
- (d) the issue of a duplicate permit by the Council under the provisions of Article 23(4);
- (e) the expiry of the period for which the permit was issued;
- (f) where a permit is issued to any person upon receipt of a cheque and the cheque is subsequently dishonoured, the permit shall cease to be of any effect;
- (g) in the case of a fully registered person holding a Doctor's Parking Permit:-
  - (i) the vehicle or any vehicle in respect of which the permit was issued ceasing to be used by a fully registered person who is liable to be called of necessity to emergencies away from the surgery or consulting room shown on the application for the permit to the extent that the need for special parking arrangements is justified;
  - (ii) the revocation of the designation of the parking place in respect of which the permit was issued.

26. Without prejudice to the provisions of Article 25, a permit shall cease to be valid at the expiration of the period specified thereon:-

- (a) which period, in the case of a Residents or Doctors Permit, shall not exceed a period of twenty-three months from the end of the month during which it first became valid;

or on the occurrence of any one of the events set out in paragraph (3) of Article 25, whichever is the earlier.

27. (1) If a permit is accidentally mutilated or defaced or the figures or particulars thereon have become illegible or the colour of the permit has become altered by fading or otherwise, the permit holder shall surrender it to the Council or authorised agent and apply to the Council or authorised agent for the issue to him of a duplicate permit, whereupon Council or authorised agent, shall issue a duplicate permit so marked and upon such issue the original permit shall become invalid.
- (2) If a permit is lost or destroyed, the permit holder may apply to the Council or authorised agent for the issue to him of a duplicate permit and the Council or authorised agent upon being satisfied as to such loss or destruction, shall issue a

duplicate permit so marked and upon such issue the permit shall become invalid.

- (3) All the provisions of this Order shall apply to a duplicate permit to the same extent as they applied to the original permit.

28. A permit shall be in writing and shall include the following particulars:-

- (a) the registration mark of the vehicle in respect of which the permit has been issued;
- (b) the period during which, subject to the provisions of Article 25, the permit shall remain valid;
- (c) an authentication that the permit has been issued by the Council;
- (d) a code indicating the parking area for which the permit is valid.

29. At all times during which a vehicle is left in a parking place specified in Schedules 2 and 3 during the permitted hours, there shall be displayed in the relevant position a permit issued in respect of that vehicle valid for parking place.

30. When a permit has been displayed in accordance with the provisions of Article 29, no person other than a Police Constable in uniform, a civil enforcement officer or a parking attendant shall remove such permit or notice from the vehicle unless authorised to do so by the driver of that vehicle.

31. Notwithstanding the foregoing provisions of this Order, the Council may at its discretion issue a discretionary Notice allowing a specific vehicle to wait in a road or a parking place during the hours of operation of any restriction or prohibition to the contrary.

## **PART VI** **REVOCATIONS**

32. The following items contained within orders detailed below shall be revoked:

**Borough of Reading (Redlands Zone P) (Special Parking Area) (Waiting Restrictions and Parking Places) Consolidation Order 2006**

### **Schedule 4: No Waiting At Any Time**

**Item 80, Kendrick Road, East Side**

From a point 75m south of its junction with Allcroft Road to a point 38m north of that junction.

**Item 79, Kendrick Road, West Side**

From a point 136m north of its junction with Christchurch Road to a point 52m north of its junction with Morgan Road.

**Item 81, Kendrick Road, West Side**

From its junction with London Road to a point 232m south of that junction.

**Borough of Reading (Kendrick Road) (Special Parking Area) (Waiting Restrictions) Order 2007**

**Schedule 4: No Waiting At Any Time**

**Kendrick Road, East Side**

From a point 26m south of its junction with Morgan Road to a point 125m north of that junction.

**Borough of Reading (Civil Enforcement Area) (Waiting Restrictions and Pay and Display) (Hospital and University) No.2 Order 2017:**

**Schedule 2: Mon-Fri 8am-5.30pm Pay and Display**

**Erleigh Road, North East Side**

From a point 10m southeast of its junction with Denmark Road to a point 54m northwest of its junction with Alexandra Road.

**Erleigh Road, South West Side**

From a point 10m southeast of its junction with Denmark Road to a point 60m northwest of its junction with Alexandra Road.

**Erleigh Road, Northeast Side**

From a point 65m southeast of its junction with Craven Road to a point 89m southeast of that junction.

**Erleigh Road, Northeast Side**

From a point 102m southeast of its junction with Craven Road to a point 128m southeast of that junction.

**Erleigh Road, Northeast Side**

From a point 163m southeast of its junction with Craven Road to a point 177m southeast of that junction.

**Erleigh Road, Northeast Side**

From a point 198m southeast of its junction with Craven Road to a point 18m northwest of its junction with Denmark Road.

**Erleigh Road, Southwest Side**

From a point 65m southeast of its junction with Craven Road to a point 82m southeast of that junction.

**Erleigh Road, Southwest Side**

From a point 123m southeast of its junction with Craven Road to a point 18m northwest of Denmark Road.

**Schedule 3: Mon-Fri 8am-5.30pm Pay and Display or Resident Permit Holders Only, At All Other Times Permit Holders Only**

**Addington Road, North Side**

From a point 37m west of its junction with Alexandra Road to a point 165m east of its junction with Craven Road

**Addington Road, South Side**

From a point 14m east of its junction with Redlands Road to a point 87m east of that junction

**Addington Road, South Side**

From a point 18m east of its junction with Craven Road to a point 10m west of its junction with Cardigan Place

**Addington Road, South Side**

From a point 10m east of its junction with Cadogan Place to a point 35m west of its junction with Malvern Court

**Addington Road, South Side**

From a point 23m east of its junction with Malvern Court to a point 36m west of its junction with Alexandra Road

**Schedule 4: Resident Permit Holders only**

**Addington Road, North Side**

From a point 18m east of its junction with Craven Road to a point 121m east of that junction

**Borough of Reading (Civil Enforcement Area) (Waiting Restrictions and Pay and Display) (Hospital and University) Order 2016:**

**Schedule 4: Mon-Fri 8am-5.30pm Pay and Display**

**Kendrick Road, East side**

From a point 70m northwest of its junction with Christchurch Road to a point 26m northwest of that point.

**Kendrick Road, West side**

From a point 122m north of its junction with Christchurch Road to a point 14m north of that point.

**Kendrick Road, East side**

From a point 38m northwest of its junction with Allcroft Road to a point 14m northwest of that point.

**Kendrick Road, East side**

From a point 58m northwest of its junction with Allcroft Road to a point 6m northwest of that point.

**Kendrick Road, West side**

From a point 70m northwest of its junction with Morgan Road to a point 19m northwest of that point.

**Kendrick Road, West side**

From a point 124m northwest of its junction with Morgan Road to a point 42m northwest of that point.

**Kendrick Road, West side**

From a point 185m northwest of its junction with Morgan Road to a point 34m northwest of that point.

**Kendrick Road, East side**

From a point 59m southeast of its junction with London Road to a point 41m southeast of that point.

**Kendrick Road, East side**

From a point 119m southeast of its junction with London Road to a point 74m southeast of that point.

**Schedule 5: Mon-Fri 8am-5.30pm Pay and Display or Resident permit holders only, at all other times Permit holders only**

**Upper Redlands Road, North side**

From a point 42m east of its junction with Alexandra Road to a point 34m east of that point.

**Upper Redlands Road, South side**

From a point 29m southwest of its junction with Whiteknights Road to a point 118m southwest of that point.

**Allcroft Road, North Side**

From a point 30m west of its junction with Redlands Road to a point 24m west of that point

**Allcroft Road, South Side**

From a point 22m east of its junction with Kendrick Road to a point 112m east of that point

**Morgan Road, South Side**

From a point 15m west of its junction with Redlands Road to a point 64m west of that point

THE COMMON SEAL of the READING )  
BOROUGH COUNCIL was hereunto )  
affixed this 1<sup>st</sup> day of April 2020 )  
in the presence of:- )

Minute	Min 55 Sub-Com
Originator	CMS
Seal No.	47/20
Checked	CB

7 March 2019



Authorised Signatory



## LIST OF SCHEDULES

1. No Waiting At Any Time
2. Shared Use: Monday - Sunday 8.00 a.m. to 5.30 p.m. permit holders only or Pay and Display.
3. Shared Use: Monday - Sunday 8.00 a.m. to 5.30 p.m. Pay and Display or permit holders only. At all other times permit holders only.
4. List of Residents for the Issue of Parking Permits
5. List of pay & display machine locations
6. Tariffs - Pay and Display Charges

**Schedule 1**  
**No Waiting At Any Time**

**Kendrick Road, East Side**

From a point 36m south of its junction with Allcroft Road to a point 61m south of that junction.

**Kendrick Road, East Side**

From a point 15m south of its junction with Allcroft Road to a point 10m north of that junction.

**Kendrick Road, East Side**

From a point 30m north of its junction with Allcroft Road to a point 36m north of that junction.

**Kendrick Road, East Side**

From a point 40m south of its junction with Morgan Road to a point 125m north of that junction.

**Kendrick Road, West Side**

From a point 136m north of its junction with Christchurch Road to a point 15m north of its junction with Morgan Road.

**Kendrick Road, West Side**

From a point 25m north of its junction with Morgan Road to a point 52m north of that junction.

**Kendrick Road, West Side**

From its junction with London Road to a point 132m south of that junction.

**Kendrick Road, West Side**

From a point 168m south of its junction with London Road to a point 232m south of that junction.

**Schedule 2**

**Shared Use: Monday to Sunday 8.00 a.m. to 5.30 p.m. - permit holders only or Pay and Display**

**Addington Road, North Side**

From a point 18m east of its junction with Craven Road to a point 118m east of that junction

**Addington Road, South Side**

From a point 14m east of its junction with Redlands Road to a point 87m east of that junction.

**Addington Road, South Side**

From a point 18m east of its junction with Craven Road to a point 10m west of its junction with Cadugan Place.

**Addington Road, South Side**

From a point 10m east of its junction with Cadugan Place to a point 26m west of its junction with Malvern Court.

**Addington Road, North Side**

From a point 37m west of its junction with Alexandra Road to a point 130m west of that junction.

**Addington Road, South Side**

From a point 18m east of its junction with Malvern Court to a point 33m west of its junction with Alexandra Road.

**Allcroft Road, North Side**

From a point 30m west of its junction with Redlands Road to a point 20m west of that point.

**Allcroft Road, South Side**

From a point 25m east of its junction with Kendrick Road to a point 95m east of that point.

**Erleigh Road, North East Side**

From a point 10m southeast of its junction with Denmark Road to a point 54m northwest of its junction with Alexandra Road.

**Erleigh Road, South West Side**

From a point 10m southeast of its junction with Denmark Road to a point 60m northwest of its junction with Alexandra Road.

**Erleigh Road, Northeast Side**

From a point 65m southeast of its junction with Craven Road to a point 89m southeast of that junction.

**Erleigh Road, Northeast Side**

From a point 102m southeast of its junction with Craven Road to a point 128m southeast of that junction.

**Erleigh Road, Northeast Side**

From a point 163m southeast of its junction with Craven Road to a point 177m southeast of that junction.

**Erleigh Road, Northeast Side**

From a point 198m southeast of its junction with Craven Road to a point 18m northwest of its junction with Denmark Road.

**Erleigh Road, Southwest Side**

From a point 65m southeast of its junction with Craven Road to a point 82m southeast of that junction.

**Erleigh Road, Southwest Side**

From a point 123m southeast of its junction with Craven Road to a point 18m northwest of Denmark Road.

**Kendrick Road, East side**

From a point 70m northwest of its junction with Christchurch Road to a point 26m northwest of that point.

**Kendrick Road, West side**

From a point 122m north of its junction with Christchurch Road to a point 14m north of that point.

**Kendrick Road, East side**

From a point 38m northwest of its junction with Allcroft Road to a point 14m northwest of that point.

**Kendrick Road, East side**

From a point 58m northwest of its junction with Allcroft Road to a point 6m northwest of that point.

**Kendrick Road, West side**

From a point 70m northwest of its junction with Morgan Road to a point 19m northwest of that point.

**Kendrick Road, West side**

From a point 124m northwest of its junction with Morgan Road to a point 42m northwest of that point.

**Kendrick Road, West side**

From a point 185m northwest of its junction with Morgan Road to a point 34m northwest of that point.

**Kendrick Road, East side**

From a point 59m southeast of its junction with London Road to a point 41m southeast of that point.

**Kendrick Road, East side**

From a point 119m southeast of its junction with London Road to a point 74m southeast of that point.

**Kendrick Road, East Side**

From a point 15m south of its junction with Allcroft Road to a point 30m south of that junction.

**Kendrick Road, East Side**

From a point 10m north of its junction with Allcroft Road to a point 30m north of that junction.

**Kendrick Road, West Side**

From a point 15m north of its junction with Morgan Road to a point 25m north of that junction.

**Kendrick Road, West Side**

From a point 132m south of its junction with London Road to a point 168m south of that junction.

**Morgan Road, South Side**

From a point 15m west of its junction with Redlands Road to a point 64m west of that point.

**Upper Redlands Road, North side**

From a point 42m east of its junction with Alexandra Road to a point 34m east of that point.

**Schedule 3**

**Shared Use: Monday - Sunday 8.00 a.m. to 5.30 p.m. pay and display or permit holders only. At all other times permit holders only.**

**Upper Redlands Road, South side**

From a point 29m southwest of its junction with Whiteknights Road to a point 118m southwest of that point.

**Schedule 4**

**List of Residents for the Issue of Parking Permits**

**13R:**

Addington Road - 7-113 (odd), 4-122 (even)

Erleigh Road - 27-67, 95-97 (Odd), 20-90 (Even)

**15R:**

Upper Redlands Road - 1-29, 39-43 (odd) and 12-46 & 74 (even)

**10R**

Allcroft Road - 1-15 (odd), 59-65 (odd), 2-58 (even)

Kendrick Road - 5-9, 15, 19-29 (not 29A), 31-53, 111-115, 119 odd /26 - 30, 86-110A (not 110), 112-124 even

Morgan Road - all properties

**Schedule 5 -  
List of pay & display machine locations**

- Addington Road
- Allcroft Road
- Erleigh Road
- Kendrick Road
- Morgan Road
- Upper Redlands Road

**Schedule 6  
Shared use: Monday-Sunday 8am-5.30pm pay and display or permit holders only.**

Name of Street	Charge Period	Scale of charges
Addington Road	8 am- 5.30pm	Up to 30min - 80p
Allcroft Road		Up to 1hr - £1.50
Erleigh Road		Up to 1hr 30min - £2.30
Kendrick Road		Up to 2hr - £3.00
Morgan Road		Up to 2hr 30min - £3.80
Upper Redlands Road		Up to 3hr - £4.50
		Up to 3hr 30min - £5.30
		Up to 4hr - £6.00
		Up to 6hr - £9.00
		Up to 9hr 30min - £10.00


**Shared use: Monday-Sunday 8am-5.30pm pay and display or permit holders only. At all other times permit holders only**

Name of Street	Charge Period	Scale of charges
Upper Redlands Road	8 am- 5.30pm	Up to 30min - 80p Up to 1hr - £1.50

		<p>Up to 1hr 30min - £2.30</p> <p>Up to 2hr - £3.00</p> <p>Up to 2hr 30min - £3.80</p> <p>Up to 3hr - £4.50</p> <p>Up to 3hr 30min - £5.30</p> <p>Up to 4hr - £6.00</p> <p>Up to 6hr - £9.00</p> <p>Up to 9hr 30min - £10.00</p>
--	--	--





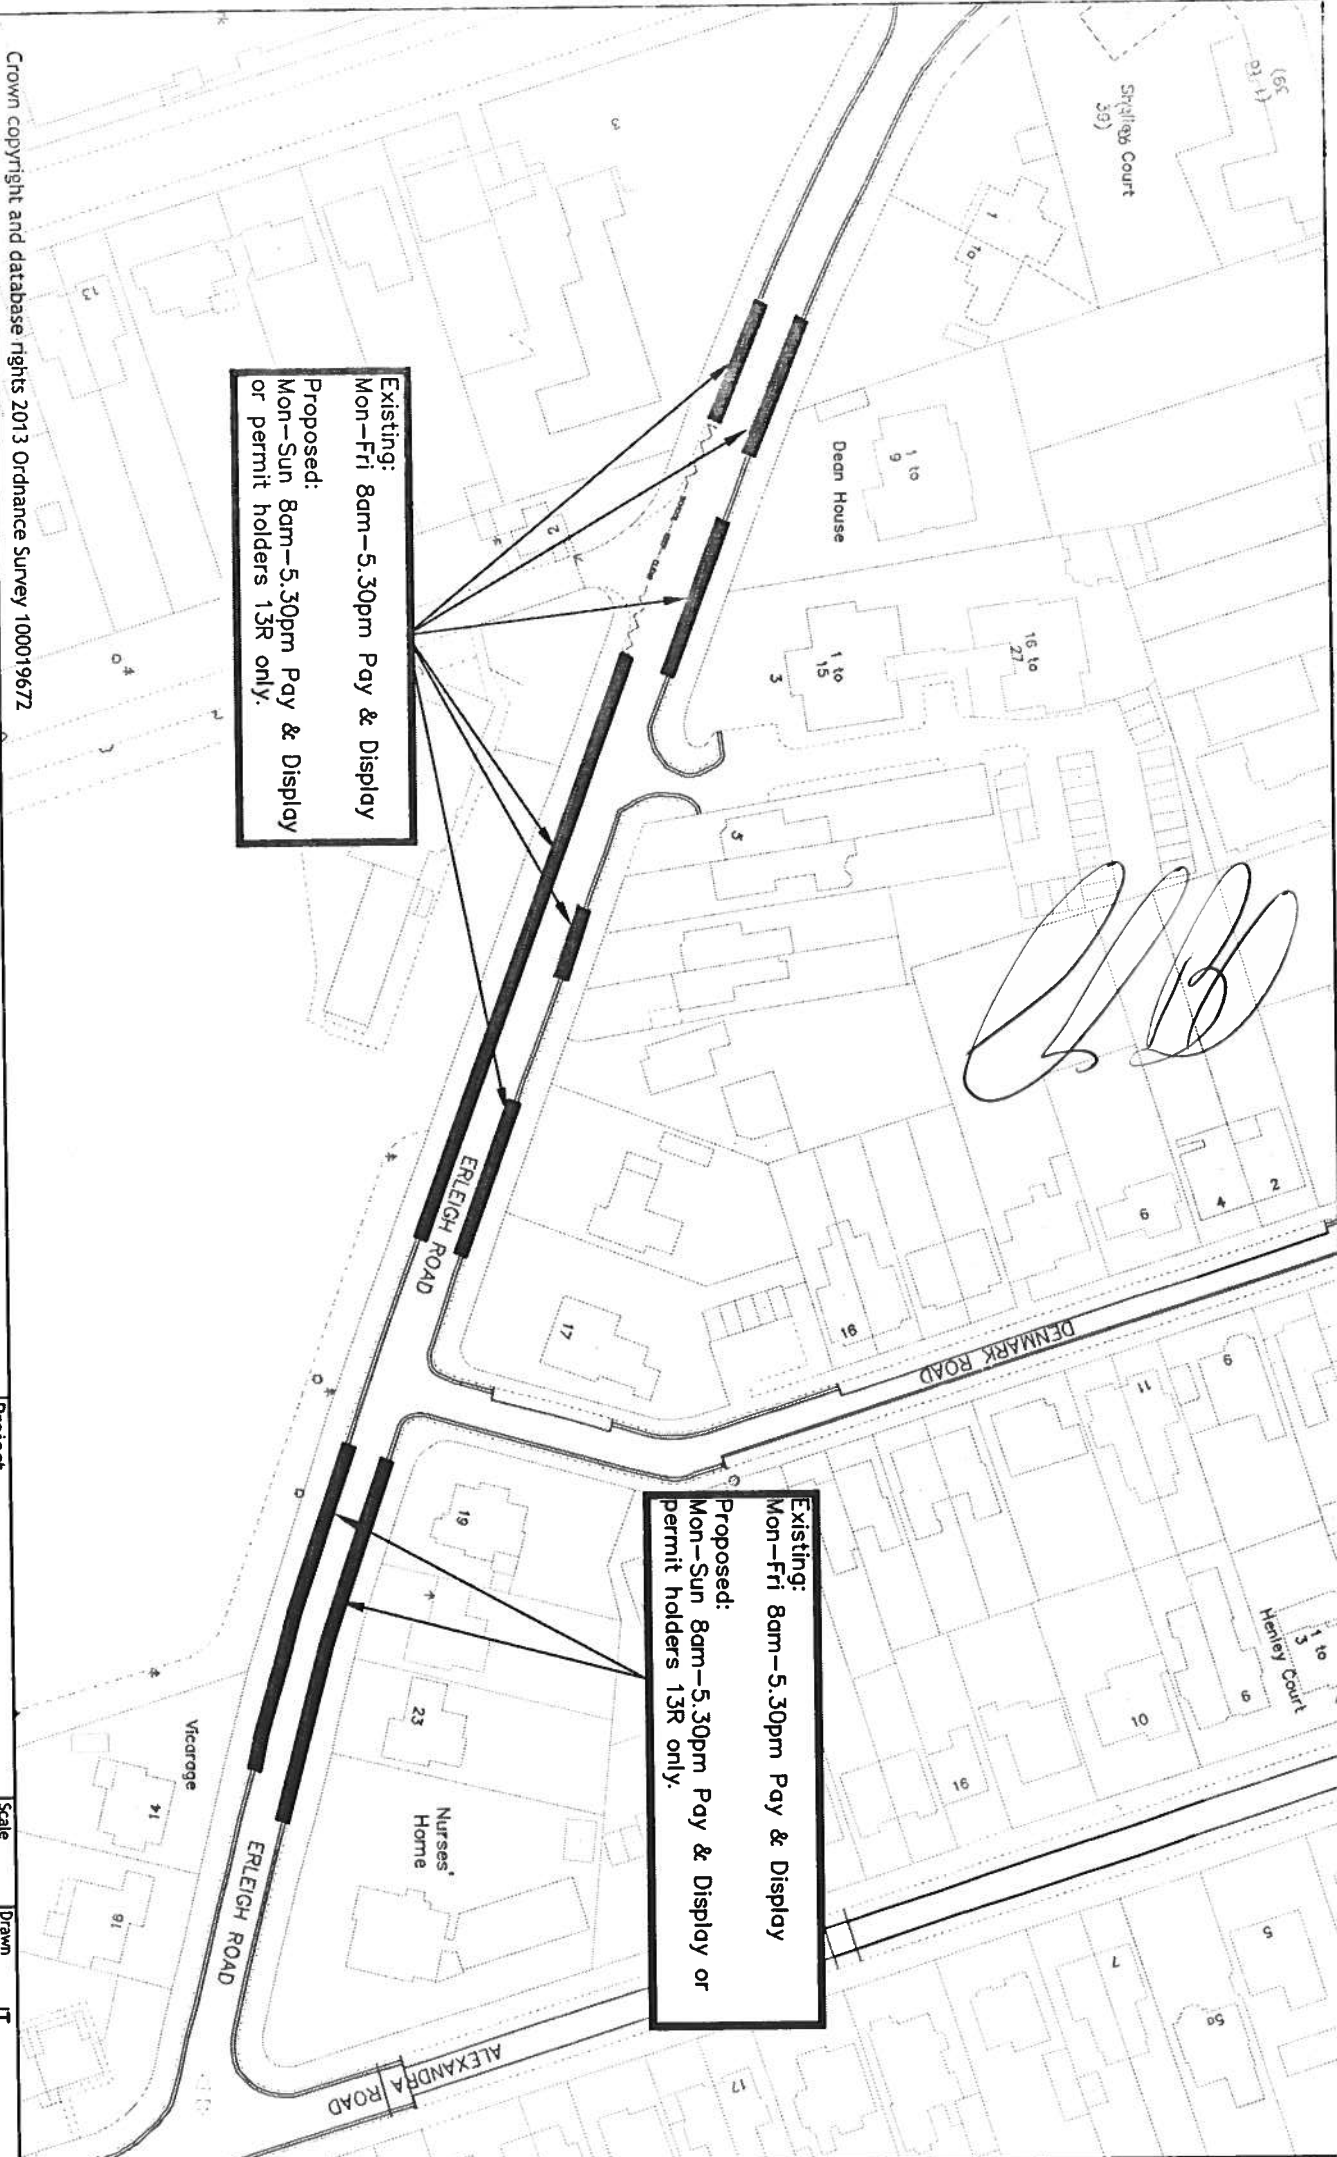

Crown copyright and database rights 2013 Ordnance Survey 100019672



**Reading**  
Borough Council


Transport & Streetcare  
Civic Offices  
Reading  
RG1 2LU

Project	2019 Hospital & University Review	Scale	Drawn
		N.T.S	JT
Drawing	Erleigh Road West	Date	Checked
		JAN 19	JP
			Approved
			JP
Drawing No.			
Erleigh Road West			




**Existing:**  
Mon-Fri 8am-5.30pm Pay & Display  
or permit holders 10R only. At all  
other times permit holders 10R only

**Proposed:**  
Mon-Sun 8am-5.30pm Pay & Display  
or permit holders 10R only.

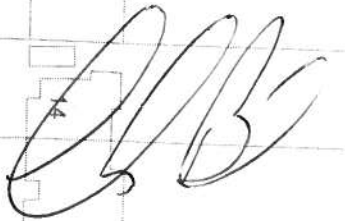

**Existing:**  
Mon-Fri 8am-5.30pm Pay & Display  
or permit holders 10R only. At all  
other times permit holders 10R only

**Proposed:**  
Mon-Sun 8am-5.30pm Pay & Display  
or permit holders 10R only.

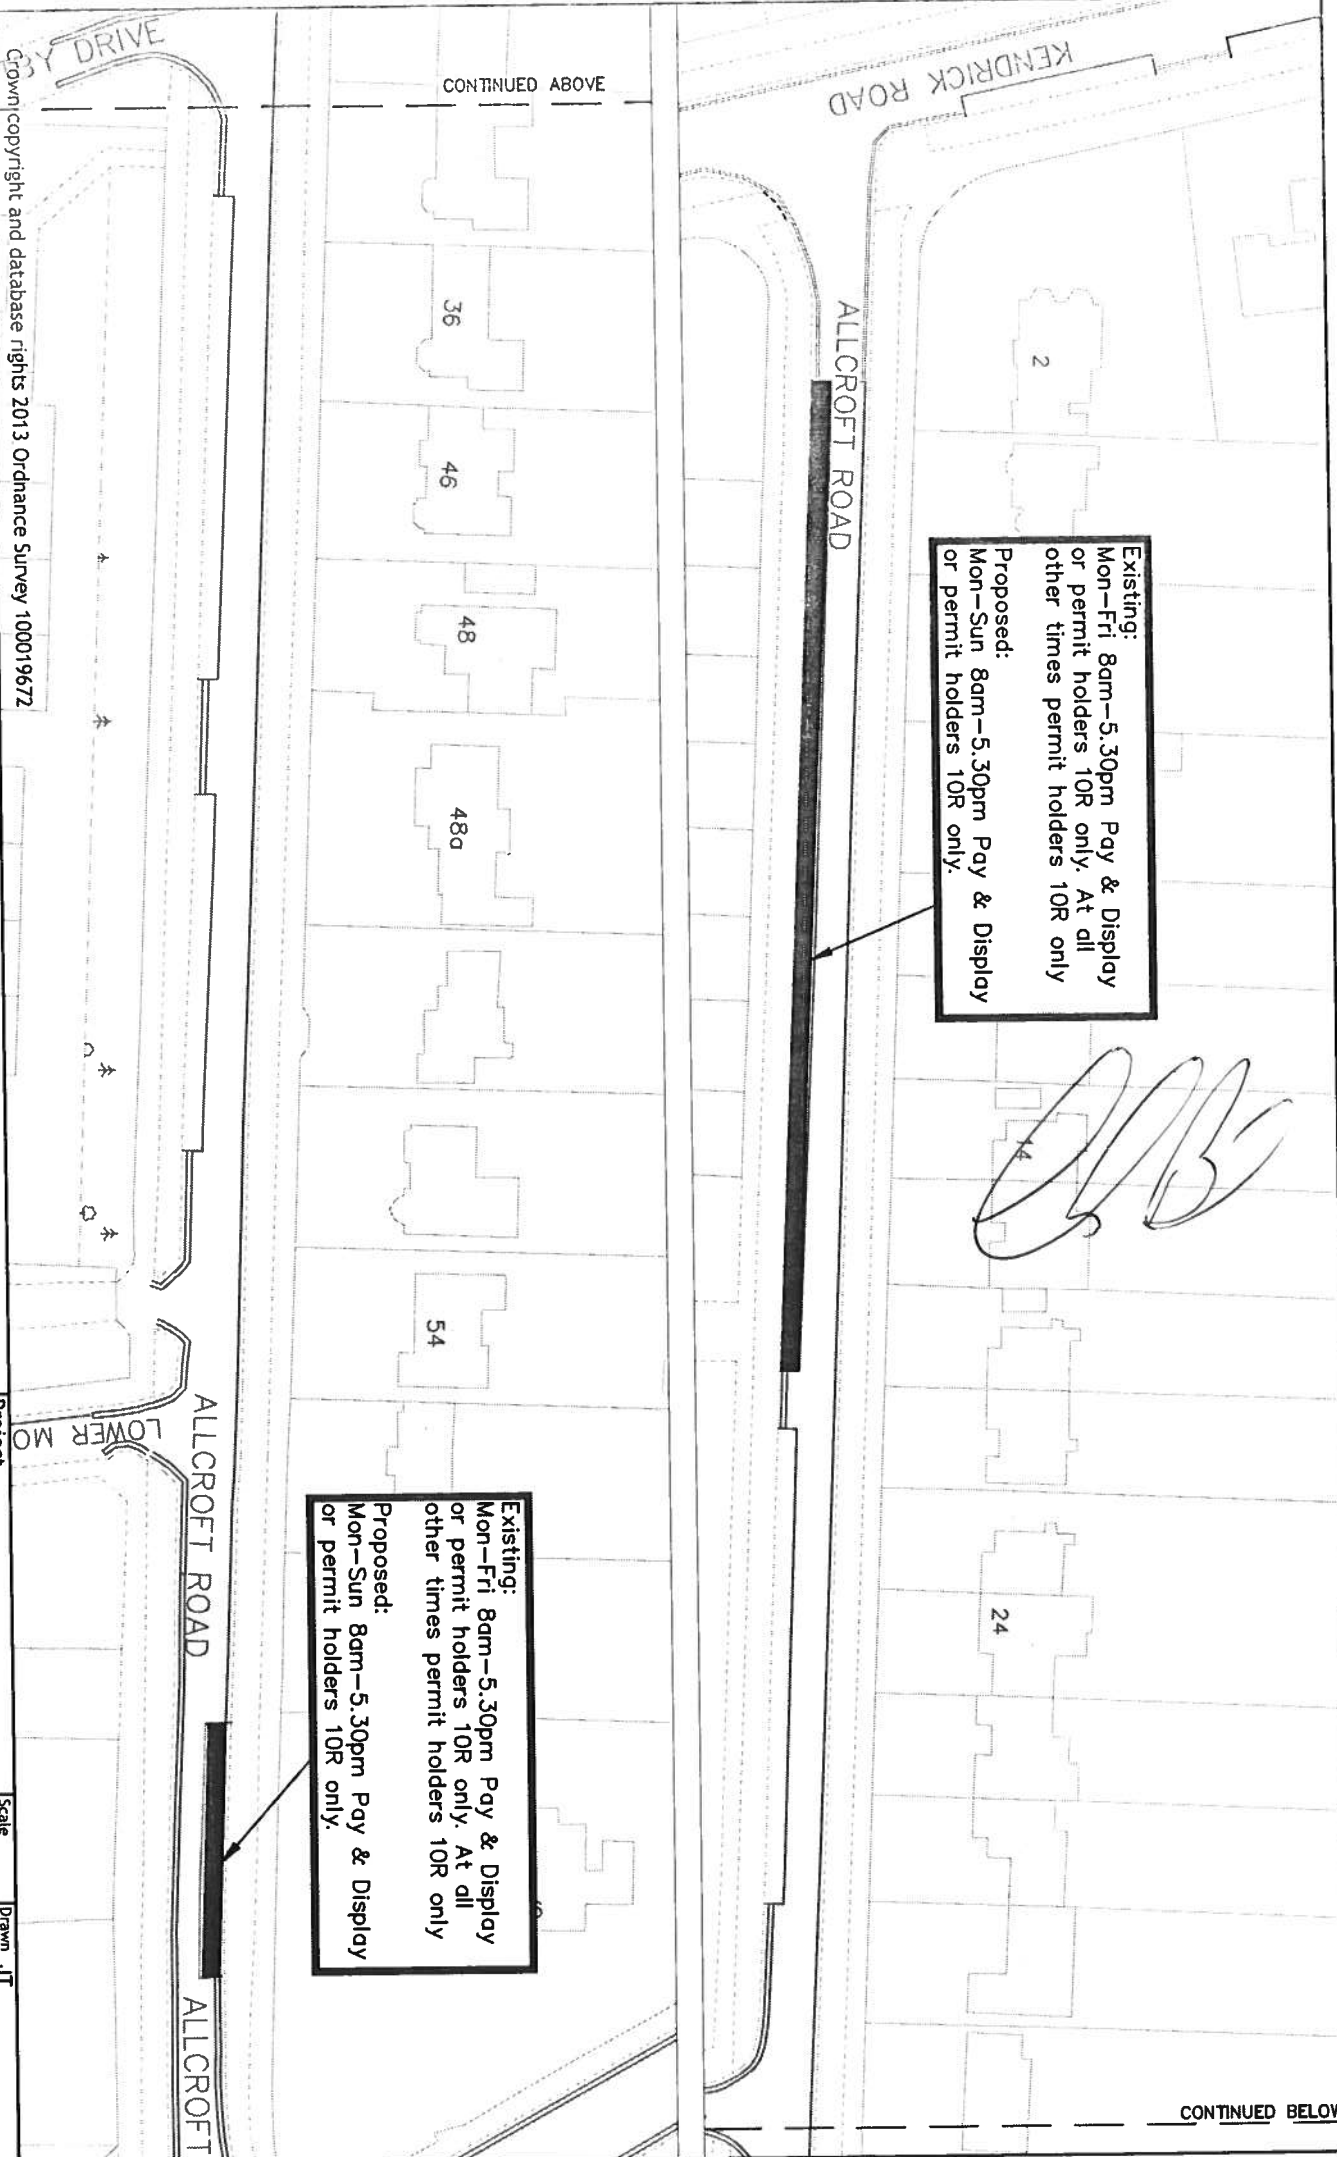

Copyright and database rights 2013 Ordnance Survey 100019672




**Reading**  
Borough Council

Working better with you

Transport & Streetcare  
Civic Offices  
Reading  
RG1 2LU

Project	2019 Hospital & University Review		Scale	N.T.S		Drawn	JT
	Date		JAN 19	Checked		JP	
Drawing	Allcroft Road		Drawing No.		Allcroft Road		



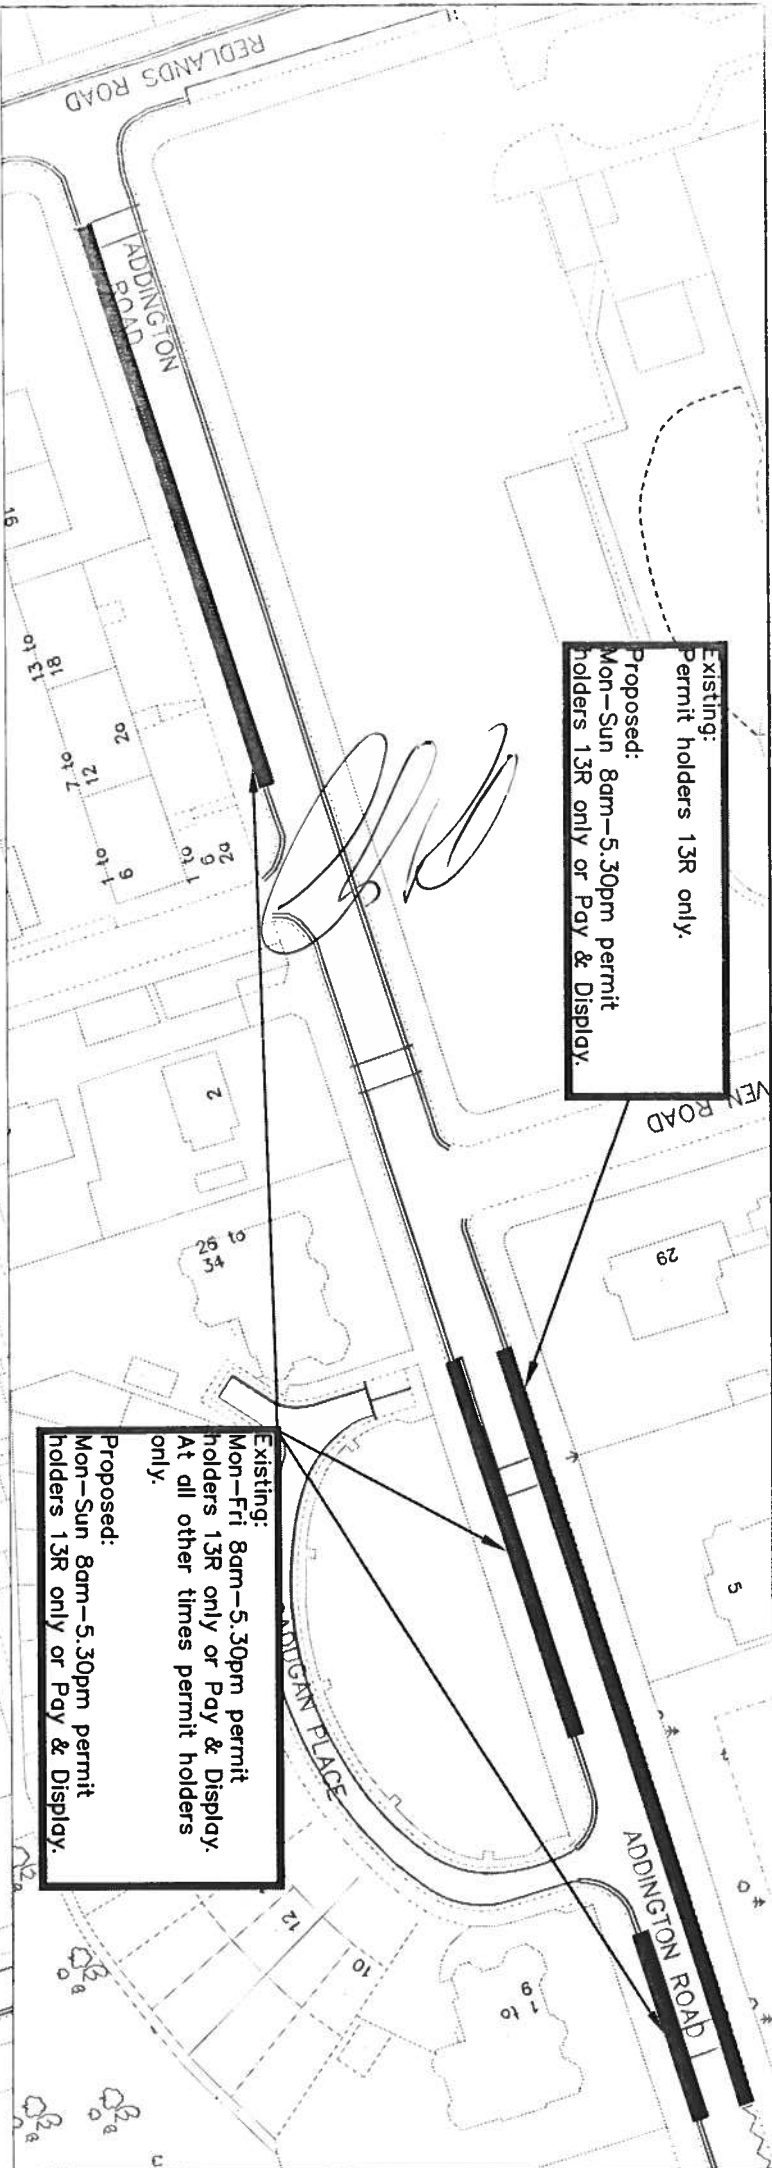

Crown copyright and database rights 2013 Ordnance Survey 100019672




**Reading**  
 Borough Council

Working better with you

Transport & Streetcare  
 Civic Offices  
 Reading  
 RG1 2LU

Project	Scale		Drawn	JT
	N.T.S			
2019 Hospital & University Review				
Drawing	Date		Checked	JP
	JAN 19			
Drawing No.			Approved	JP
Addington Road		Addington Road		



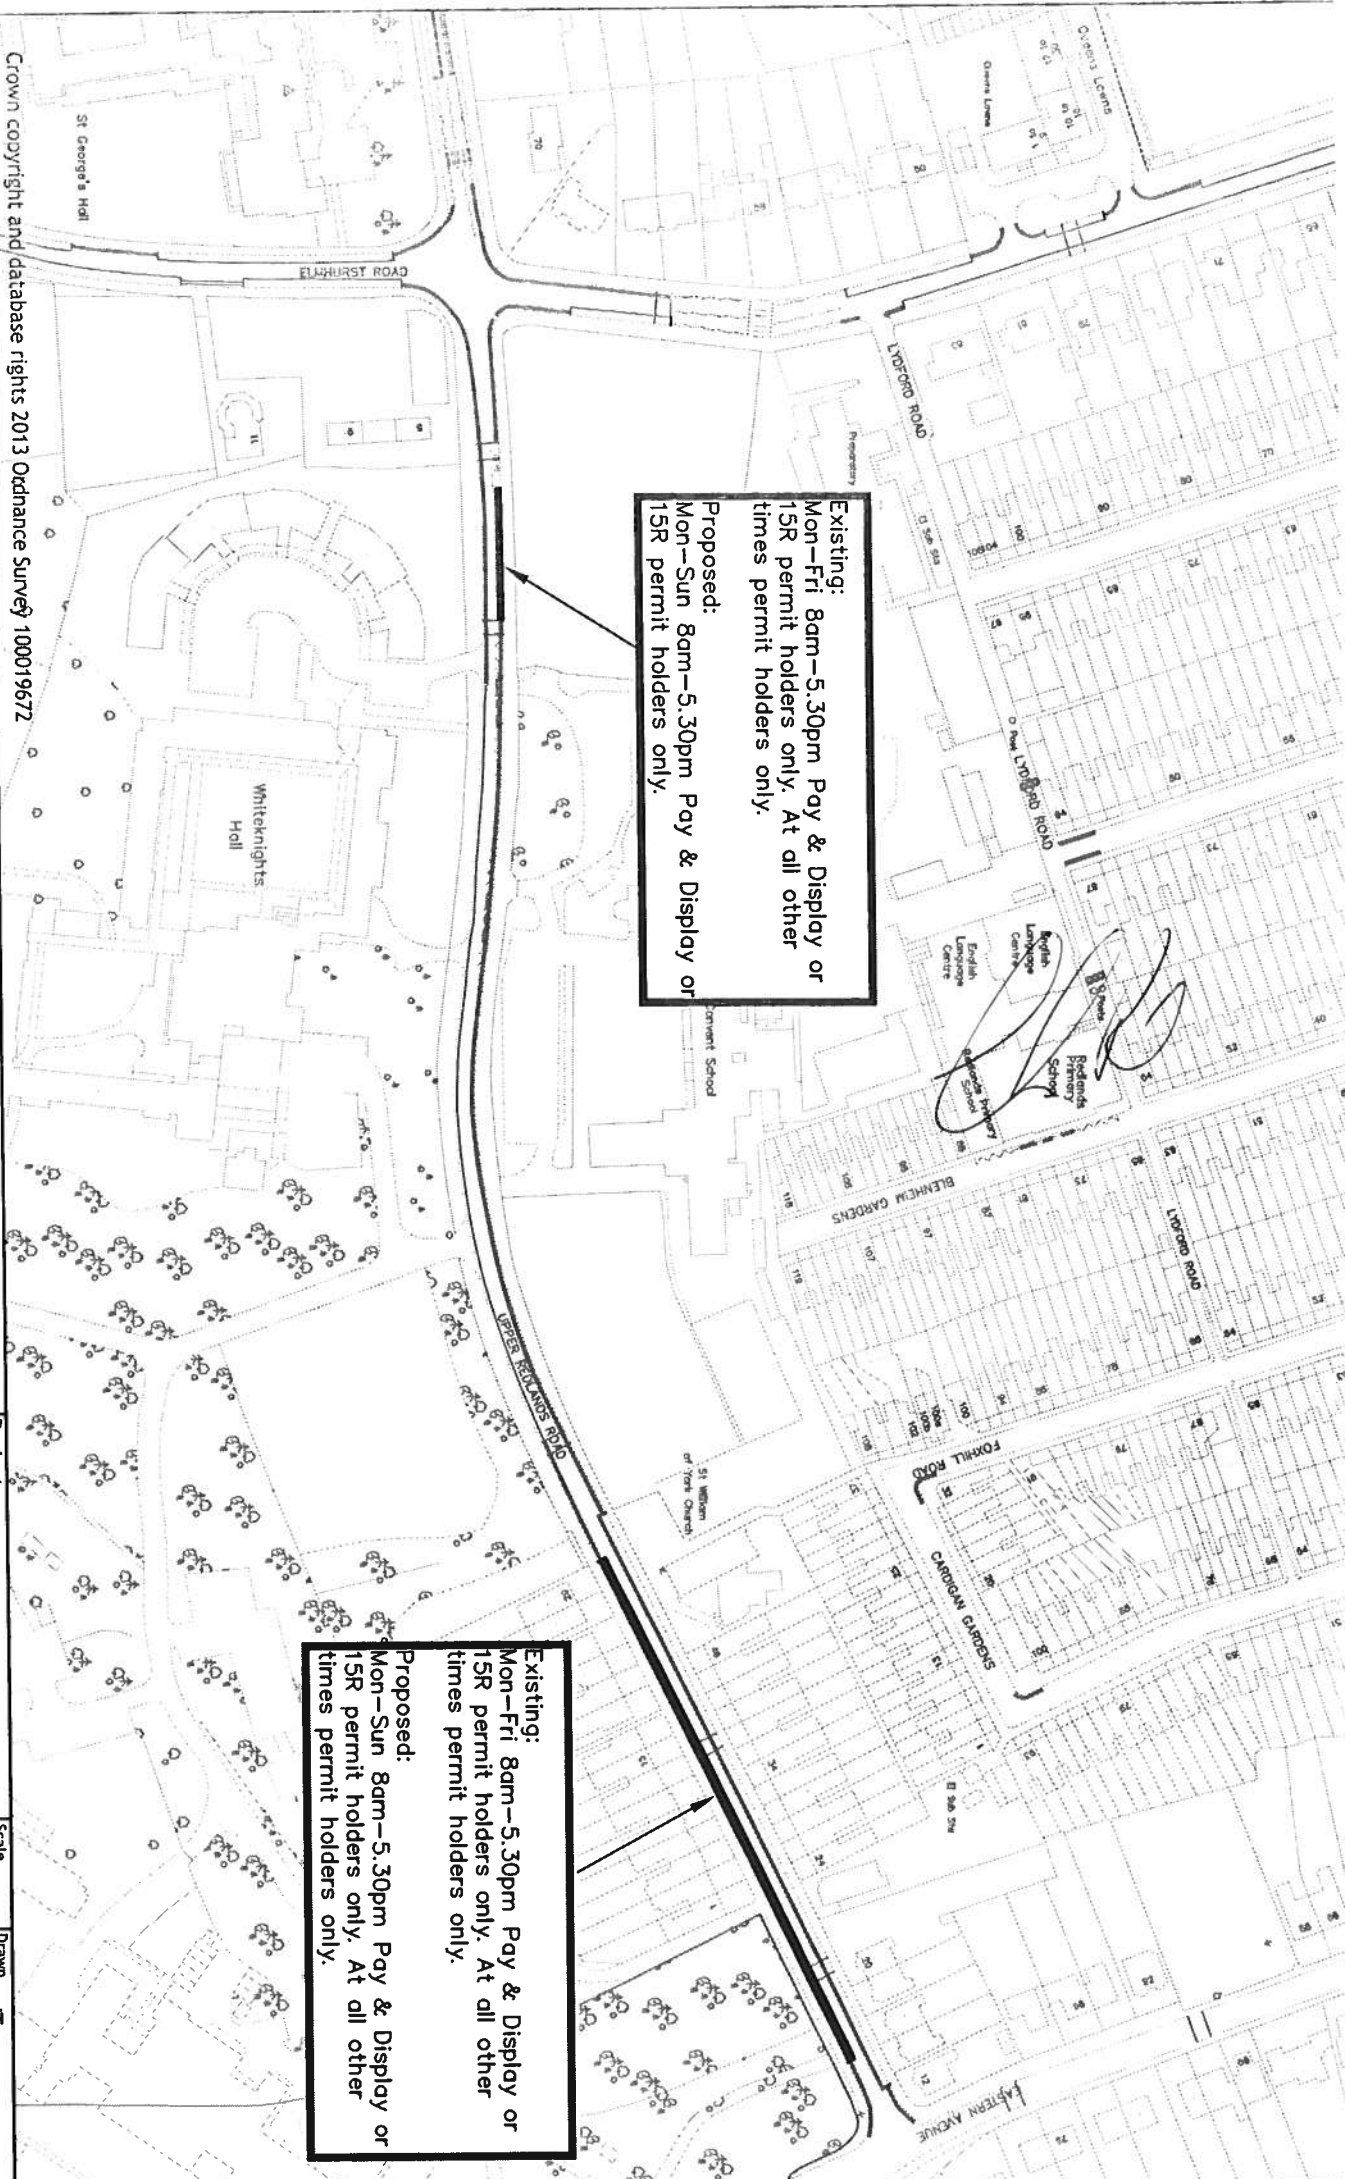

Existing:  
Mon-Fri 8am-5.30pm Pay & Display or  
15R permit holders only. At all other  
times permit holders only.

Proposed:  
Mon-Sun 8am-5.30pm Pay & Display or  
15R permit holders only.

Existing:  
Mon-Fri 8am-5.30pm Pay & Display or  
15R permit holders only. At all other  
times permit holders only.


Proposed:  
Mon-Sun 8am-5.30pm Pay & Display or  
15R permit holders only. At all other  
times permit holders only.

Crown copyright and database rights 2013 Ordnance Survey 100019672

Project		Scale	Drawn
2019 Hospital & University Review		N.T.S	JT
Drawing	Date	JAN 19	Checked JP
	Upper Redlands Road East		Approved JP
Drawing No.		Upper Redlands Road East	





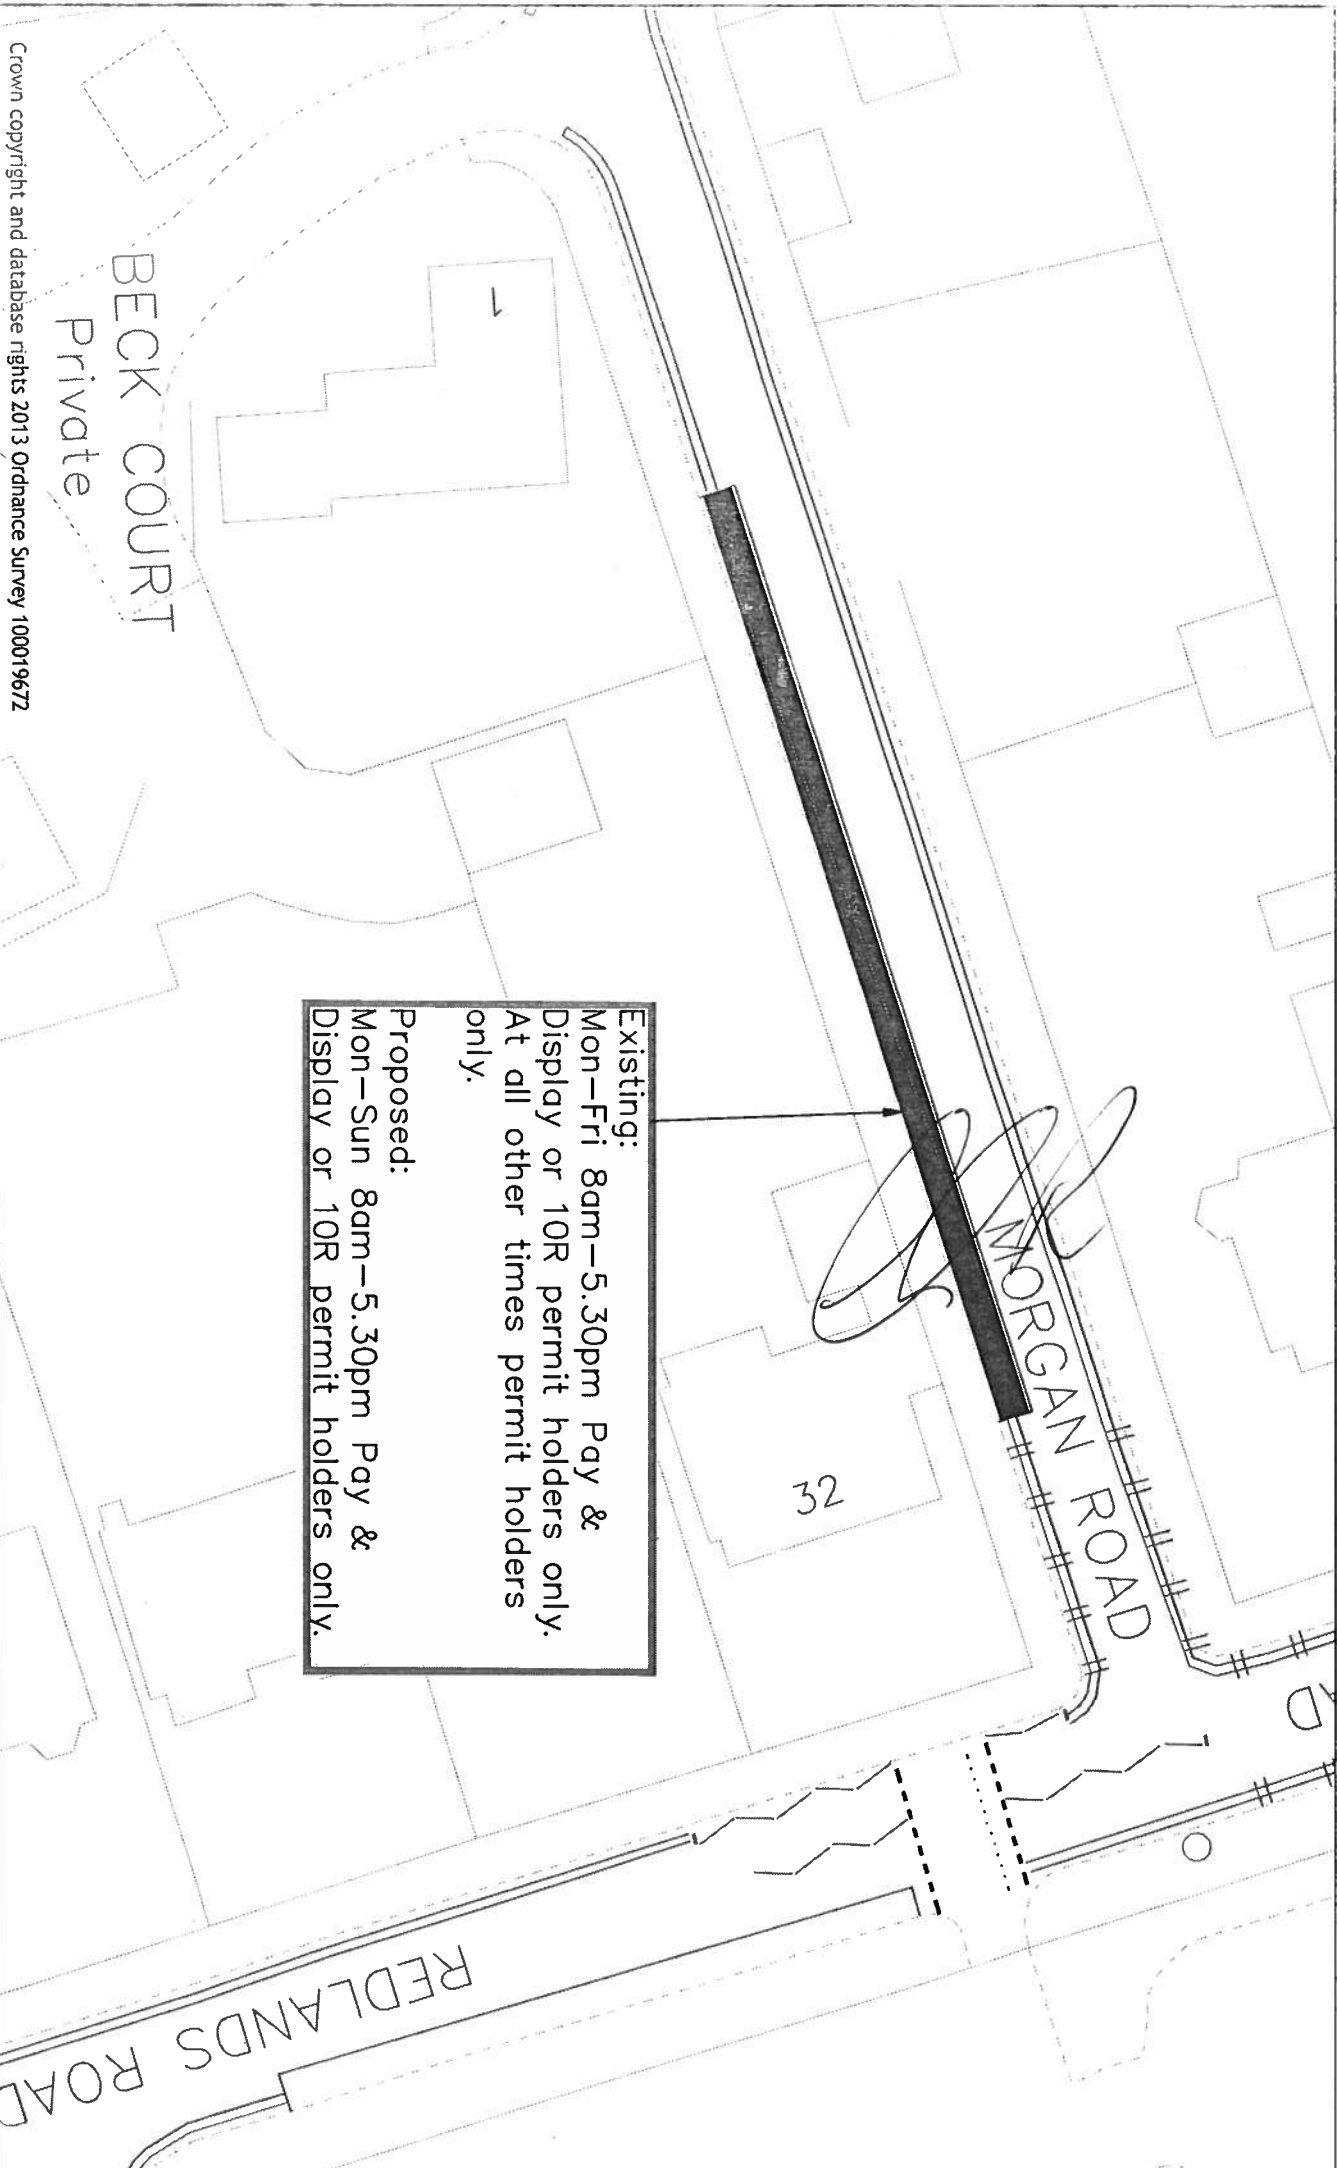

Existing:  
Mon-Fri 8am-5.30pm Pay &  
Display or 10R permit holders only.  
At all other times permit holders  
only.

Proposed:  
Mon-Sun 8am-5.30pm Pay &  
Display or 10R permit holders only.

Crown copyright and database rights 2013 Ordnance Survey 100019672

BECK COURT  
Private

MORGAN ROAD

32

REDLANDS ROAD





**Reading**  
Borough Council

Working better with you

Transport & Streetcare  
Civic Offices  
Reading  
RG1 2LU

Project		Scale	Drawn
2019 Hospital & University Review		N.T.S	JT
Drawing	Morgan Road	Date	Checked
		JAN 19	JP
		Approved JP	
Drawing No.		Morgan Road	



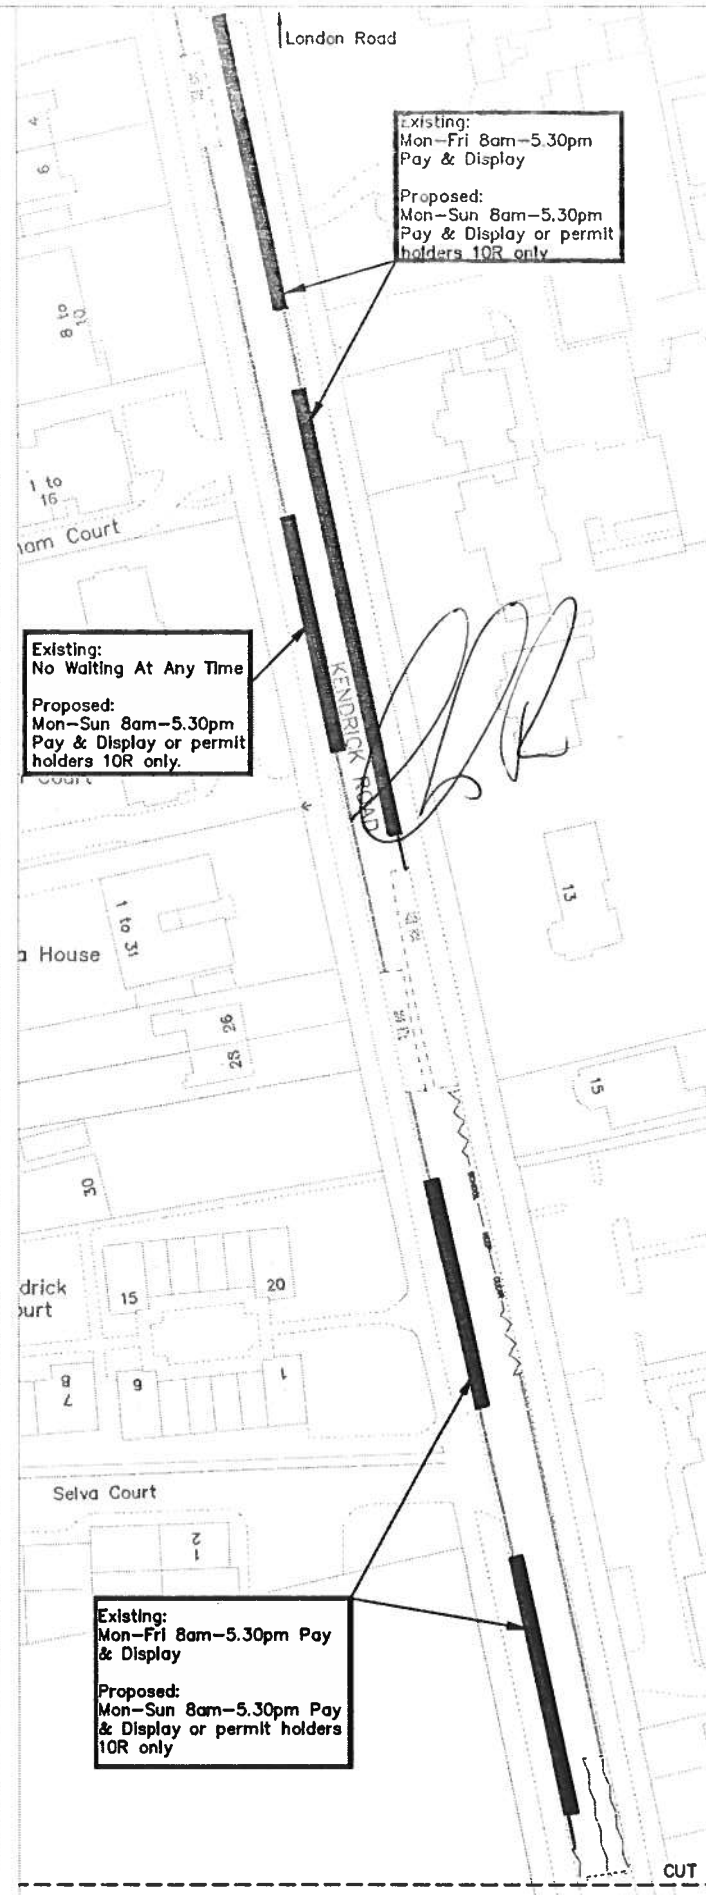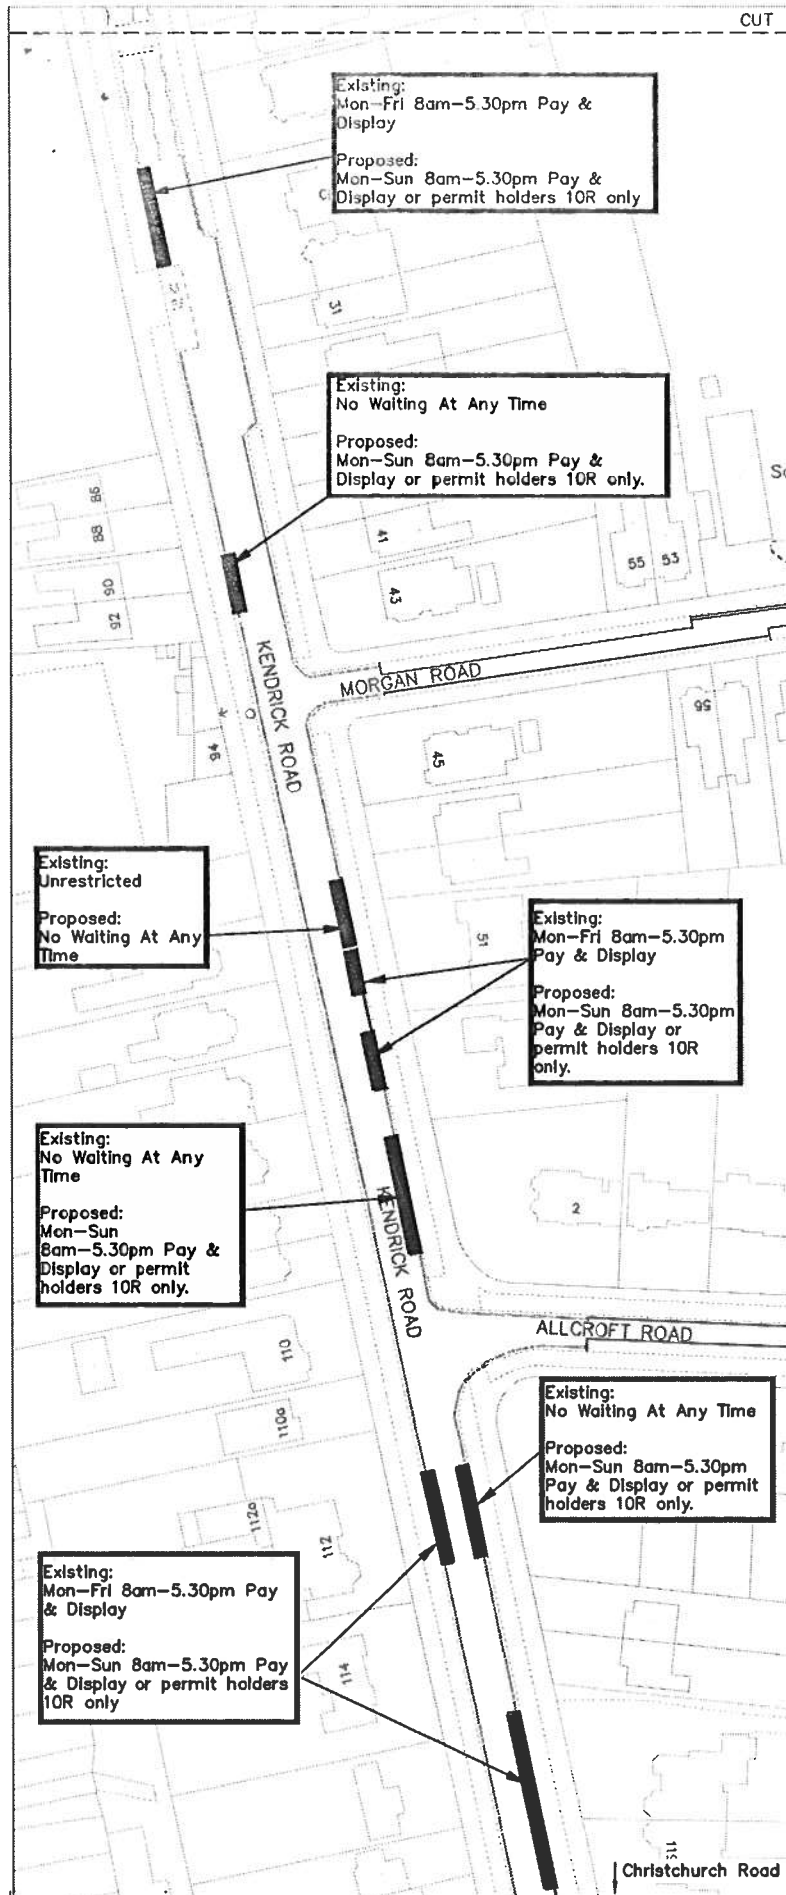

**Reading**  
Borough Council

Working better with you

Transportation & Streetcare  
Civic Offices, Reading  
RG1 2LU

PROJECT: 2019 Hospital & University Review

DRAWING: Kendrick Road

DRAWN: JT

CHECKED: JP

CHECKED: JP

DATE: JAN 19

SCALE: N.T.S

DRAWING NO: Kendrick Road

