

**THE BOROUGH OF READING (REDLANDS ZONE P) (SPECIAL PARKING AREA) (WAITING  
RESTRICTIONS AND PARKING PLACES) CONSOLIDATION ORDER 2006  
AMENDMENT ORDER 2025**

The Reading Borough Council (hereinafter referred to as "The Council"), pursuant to its powers under Sections 1(1), 2, 2(1), 3, 4(2), 32, 35, 49, 53, 122(1) and 122(2) ) and Part IV of Schedule 9 to The Road Traffic Regulation Act 1984 (The Act of 1984) and of all other enabling powers and after consultation with the Chief Officer of Police in accordance with Part III of Schedule 9 to the Act of 1984, hereby make the following Order:

**1. CITATION AND COMMENCEMENT**

This Order may be cited as "The Borough of Reading (Redlands Zone P) (Special Parking Area) (Waiting Restrictions and Parking Places) Consolidation Order 2006 Amendment Order 2025 and shall come into operation on 28 April 2025.

**2. INTERPRETATION**

- 2.1 The Interpretation Act 1978 (as amended) shall apply for the interpretation of this Order as it applies for the interpretation of an Act of Parliament.
- 2.2 Any reference in this order to any enactment shall be construed as a reference to that enactment as amended, applied, consolidated, re-enacted by or as having effect by virtue of any subsequent enactment.
- 2.3 The plans annexed to this Order identifies the lengths of roads subject of this Order, provided that where there is any inconsistency between the plans and the schedules it is the wording of the schedules that shall prevail.
- 2.4 The prohibitions imposed by this Order shall be in addition to and not in derogation of any restrictions or requirements imposed by any regulations made, or having effect as if made, under the 1984 Act or by or under any other enactment.
- 2.5 Without prejudice to the validity of anything done or to any liability incurred in respect of any act or omission before the coming into force of this Order, "Borough of Reading (Redlands Zone P) (Special Parking Area) (Waiting Restrictions and Parking Places) Consolidation Order 2006" shall continue in full force and effect subject to the incorporation of the amendments detailed on the plan identified in the Schedule attached to this Order.
- 2.6 The making of this Order by the Council is done so under the duty imposed by Section 122(1) of the 1984 Act to secure the expeditious, convenient, and safe movement of

vehicular and other traffic and the provision of suitable and adequate parking facilities on and off the highway, insofar as practicable having regard to the matters in Section 122(2) of the 1984 Act.

### 3. **AMENDMENT**

Borough of Reading (Redlands Zone P) (Special Parking Area) (Waiting Restrictions and Parking Places) Consolidation Order 2006 is hereby amended as follows:

3.1 Item 122 of Schedule 4 is hereby deleted in its entirety.

3.2 The following length of road shall be added to Schedule 1:

Redlands Road, east side:

From its junction with Morgan Road to a point 47 metres north of that junction.

3.3 The following length of road shall be added to Schedule 4:

Redlands Road, east side:

From a point 47 metres north of its junction with Morgan Road to a point 70 metres north of that junction.

THE COMMON SEAL of the READING )  
BOROUGH COUNCIL was hereunto )  
affixed this day of )  
in the presence of:- )





Sealed By: Reading Borough Council  
Sealed Time: 4/23/2025 11:18:36 AM BST

<b>Minute</b>	<b>Council 15 October 2024 Min 20</b>
<b>Originator</b>	<b>PT</b>
<b>Seal No.</b>	
<b>Checked</b>	

*AP*

Signed by:  
*Andrew Port*  
8B479E915219493...  
Authorised Signatory

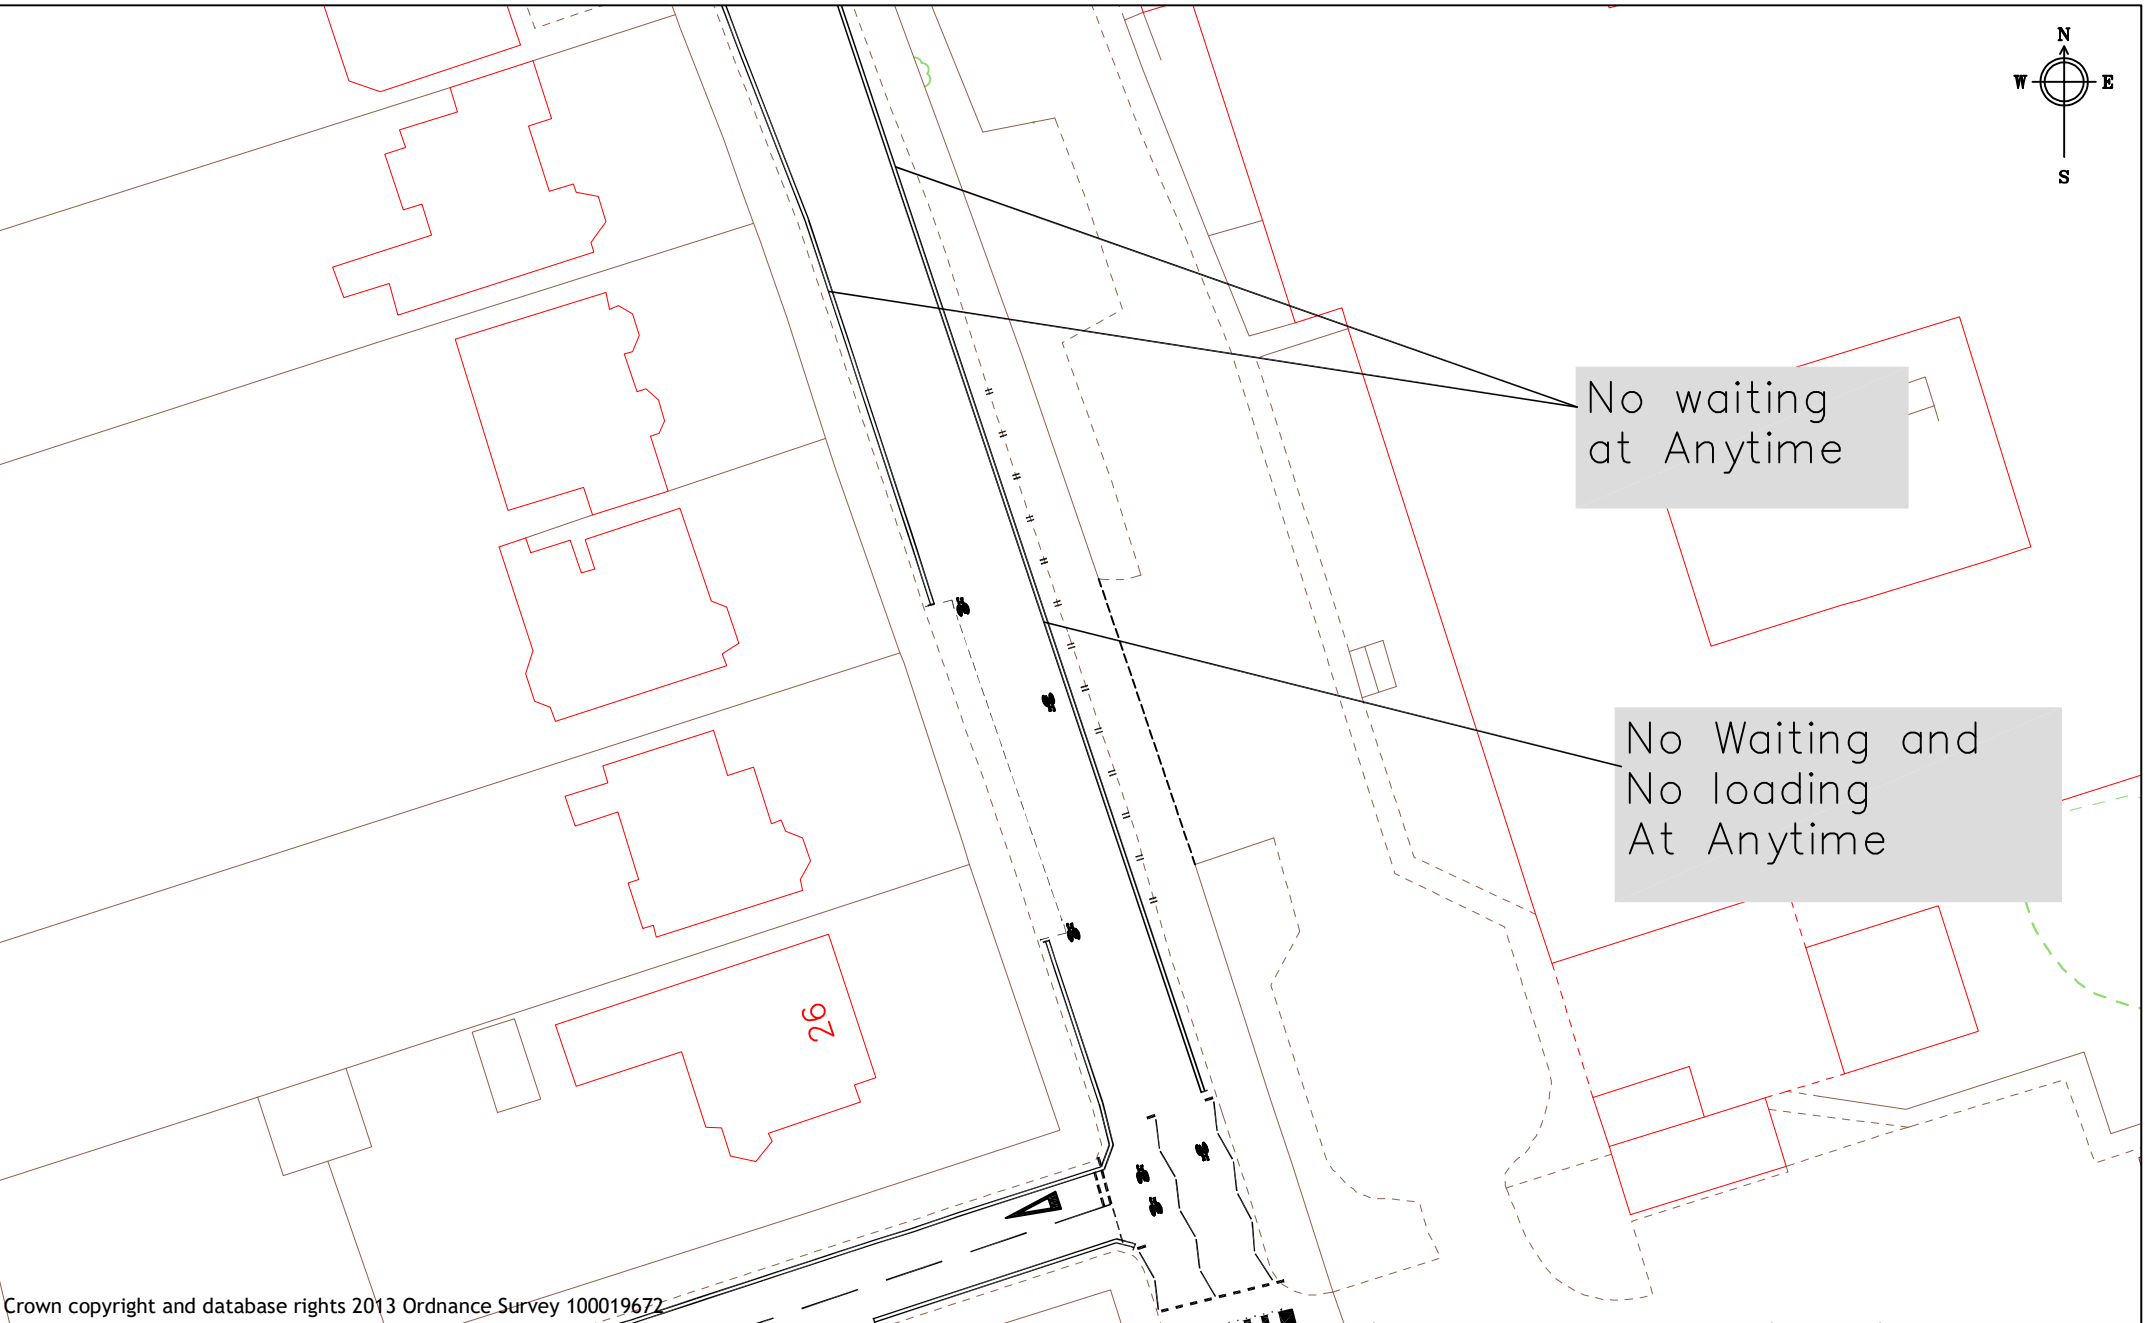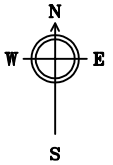

Crown copyright and database rights 2013 Ordnance Survey 100019672

Project	Redlands Road	N.T.S	Drawn JB
		Date	Checked JT
		Aug 24	Approved JP
Drawing	Redlands Road	Drawing No. Redlands Road	