

THE REDCAR AND CLEVELAND BOROUGH COUNCIL
OFF STREET PARKING PLACES) (CONSOLIDATION) (AMENDMENT)
(NO. 1) ORDER 2007

The Council of the Borough of Redcar and Cleveland (hereinafter called "the Council") in exercise of its powers under Section 35(1) and (3) and of Part IV of Schedule 9 of the Road Traffic Regulation Act 1984 (hereinafter referred to as "the Act of 1984" and of all other enabling powers, and after consulting the Chief Officer of Police in accordance with Part III of Schedule 9 to the Act of 1984, hereby makes the following Order:-

1. This Order shall come into operation on the 19th day of March 2007 and may be cited as the Redcar and Cleveland Borough Council (Off-Street Parking Places) (Consolidation) (Amendment) (No. 1) Order 2007.
2. The Redcar and Cleveland Borough Council (Off Street Parking Places) (Consolidation) Order 2003 ("the order") is hereby amended as follows:-

- (a) The following words shall be added to Article 2(2) .

"Parking Permit" means a permit in writing issued by the Council permitting the use of such parking places as are specified thereon during the period for which it is issued"

- (b) The following words shall be deleted from Article 2(2).

"Relevant Position" in relation to a disabled persons badge means:-


- (a) That the badge is exhibited on the dashboard or fascia of the vehicle.

or

- (b) Where the vehicle is not fitted with a dashboard or fascia, the badge exhibited in a conspicuous position on the vehicle so that Part 1 of the badge is legible from outside the vehicle.

- (c) The following words shall be added to Article 2(2).

"Relevant position" in relation to a disabled person's badge and a parking permit means:-

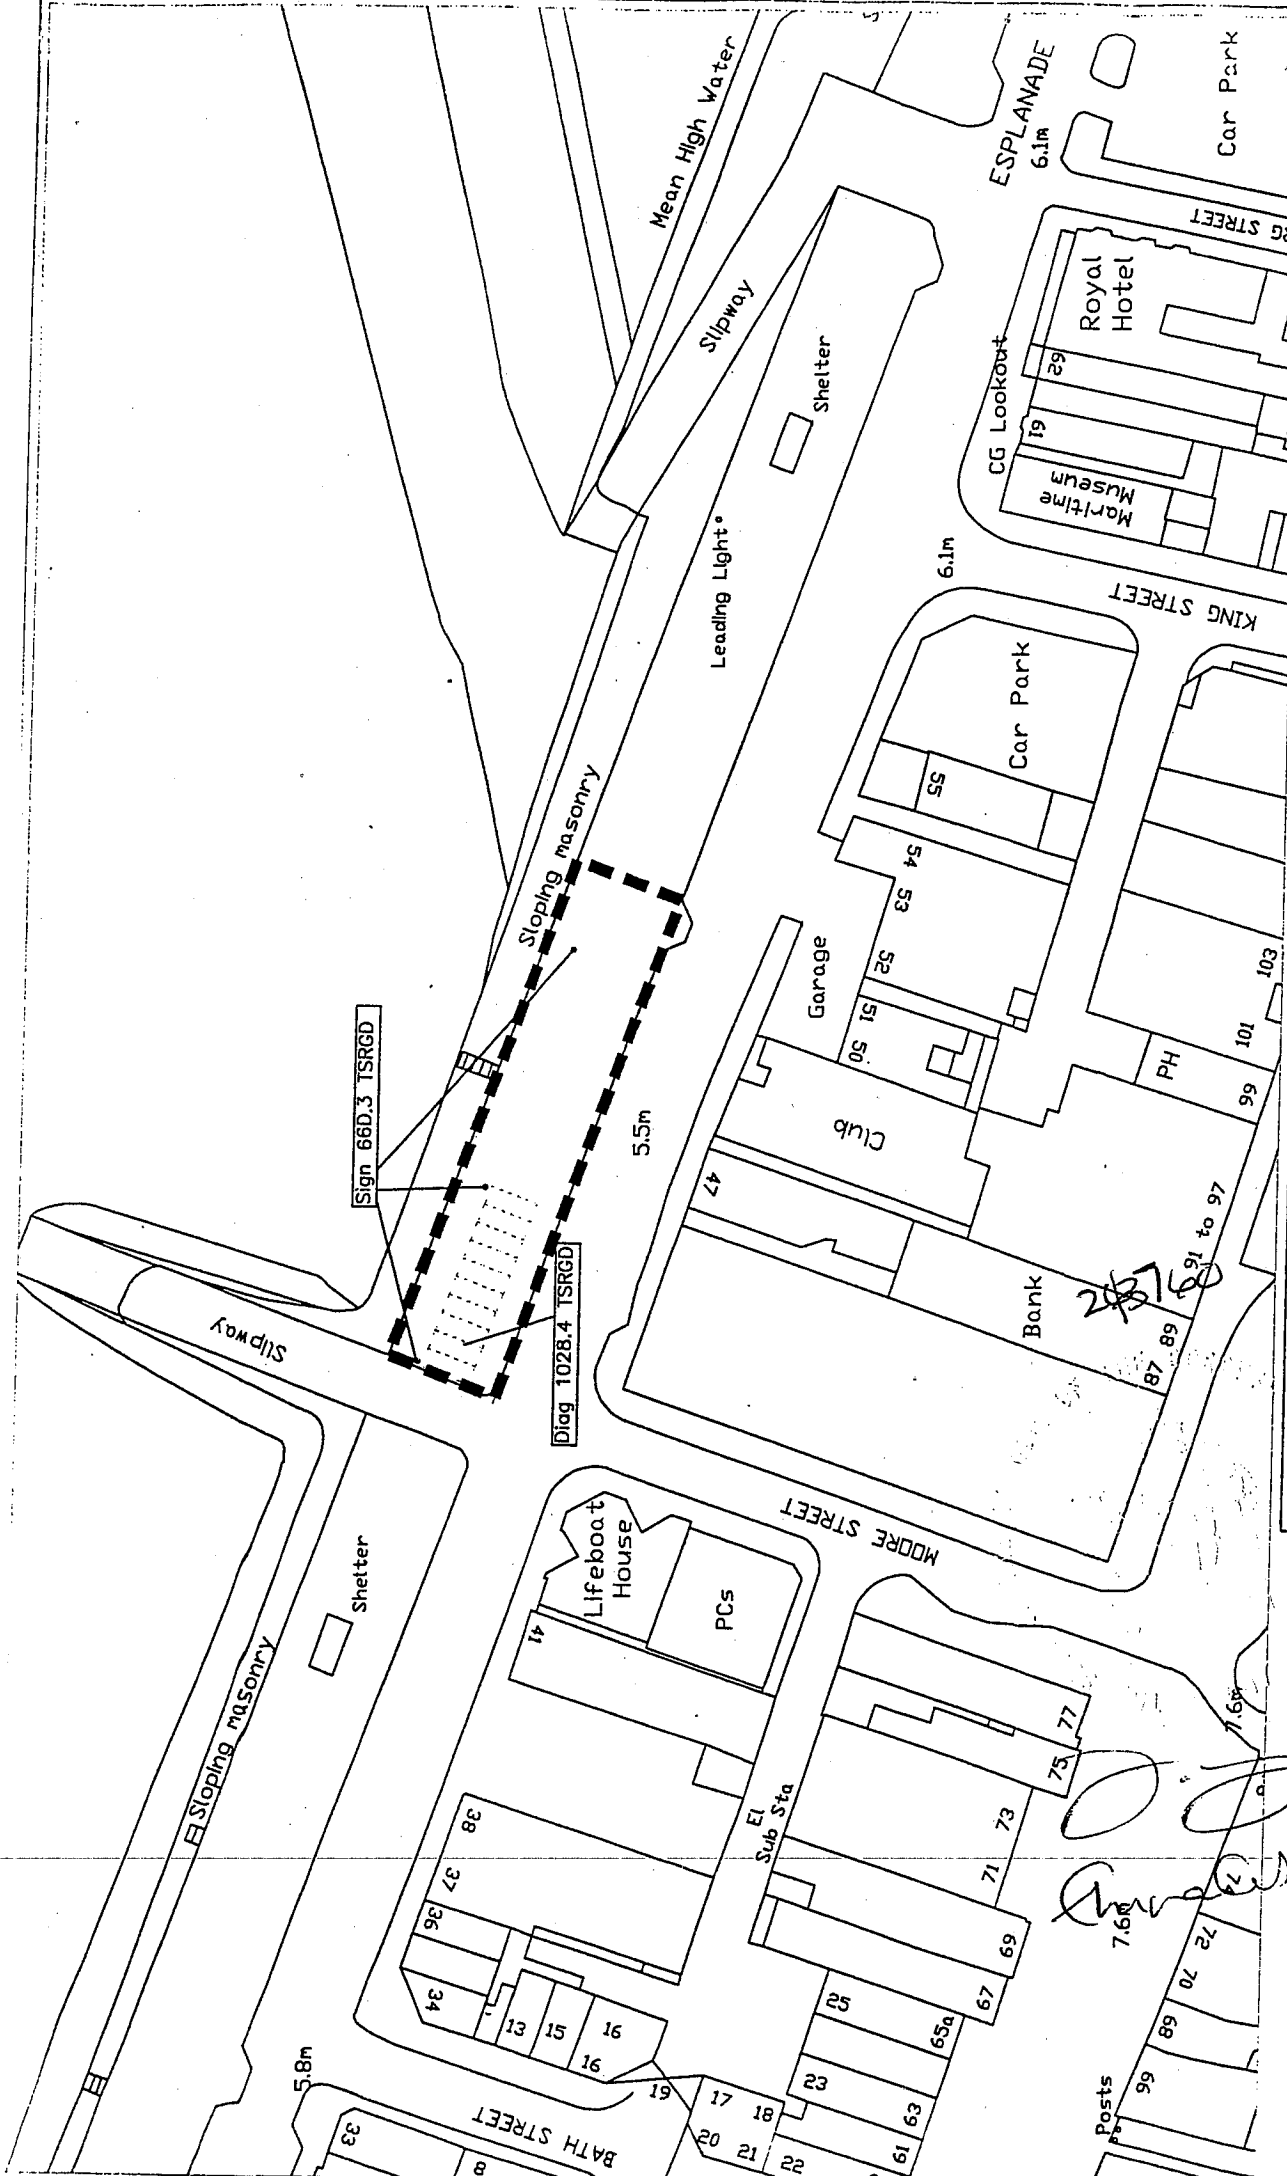

Area of off street parking place.

Development Department
Belmont House,
Rectory Lane,
Guisborough
TS14 7FD
Tel: (01642) 444000
Fax: (01287) 612565



Joan Rees PhD MRTPI
Director of Development

Hor.	1/1000	Scale	1/1000	Drawn by	AM
Vert.	1/1000	Date	03/01/2007	Traced by	
Dr. No.				Checked by	
Proposed permit parking - The Esplanade Road					

THE REDCAR AND CLEVELAND BOROUGH COUNCIL
OFF STREET PARKING PLACES) (CONSOLIDATION) (AMENDMENT)
(NO. 1) ORDER 2007

The Council of the Borough of Redcar and Cleveland (hereinafter called "the Council") in exercise of its powers under Section 35(1) and (3) and of Part IV of Schedule 9 of the Road Traffic Regulation Act 1984 (hereinafter referred to as "the Act of 1984" and of all other enabling powers, and after consulting the Chief Officer of Police in accordance with Part III of Schedule 9 to the Act of 1984, hereby makes the following Order:-

1. This Order shall come into operation on the 19th day of March 2007 and may be cited as the Redcar and Cleveland Borough Council (Off-Street Parking Places) (Consolidation) (Amendment) (No. 1) Order 2007.
2. The Redcar and Cleveland Borough Council (Off Street Parking Places) (Consolidation) Order 2003 ("the order") is hereby amended as follows:-

- (a) The following words shall be added to Article 2(2) .

"Parking Permit" means a permit in writing issued by the Council permitting the use of such parking places as are specified thereon during the period for which it is issued"

- (b) The following words shall be deleted from Article 2(2).

"Relevant Position" in relation to a disabled persons badge means:-


- (a) That the badge is exhibited on the dashboard or fascia of the vehicle.

or

- (b) Where the vehicle is not fitted with a dashboard or fascia, the badge exhibited in a conspicuous position on the vehicle so that Part 1 of the badge is legible from outside the vehicle.

- (c) The following words shall be added to Article 2(2).

"Relevant position" in relation to a disabled person's badge and a parking permit means:-

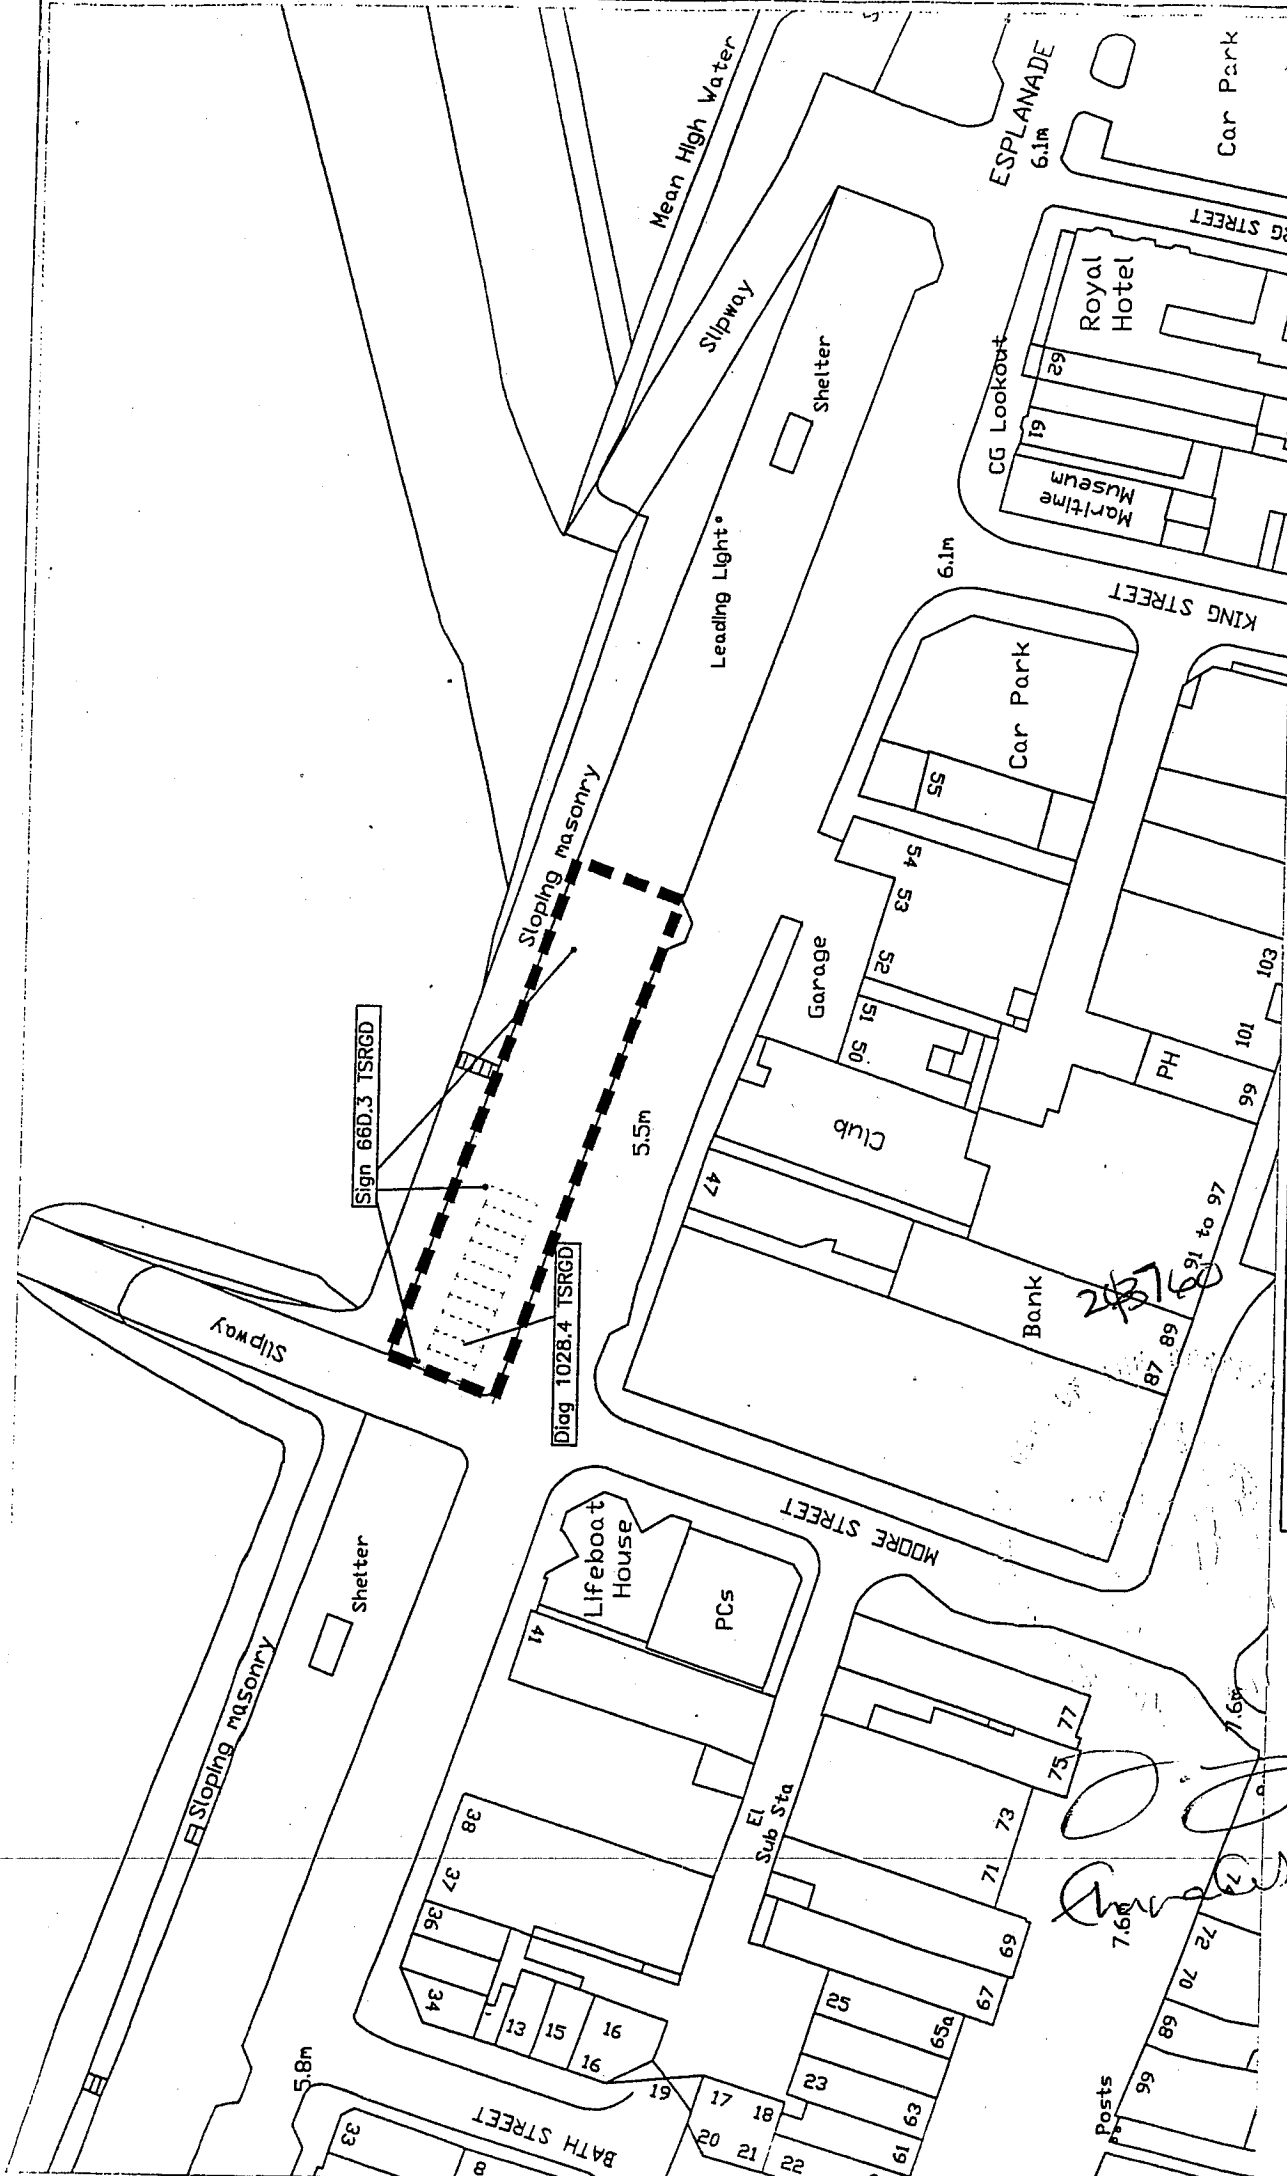

Area of off street parking place.

Development Department
Belmont House,
Rectory Lane,
Guisborough
TS14 7FD
Tel: (01642) 444000
Fax: (01287) 612565



Joan Rees PhD MRTPI
Director of Development

Hor.	1/1000	Scale	1/1000	Drawn by	AM
Vert.	1/1000	Date	03/01/2007	Traced by	
Dr. No.				Checked by	
Proposed permit parking - The Esplanade Road					

