

*26/3/11 Sandra Branigan  
 C. Graham*


**Key to Restriction Types Displayed**

	No waiting at any time
	Sign Post
	No waiting
	No loading/unloading



Longbeck Road, Marske  
 Extension of proposed NWAAT waiting restrictions

SCALE	1 : 1000
DATE	08/03/2006
DRAWING No.	
DRAWN BY	

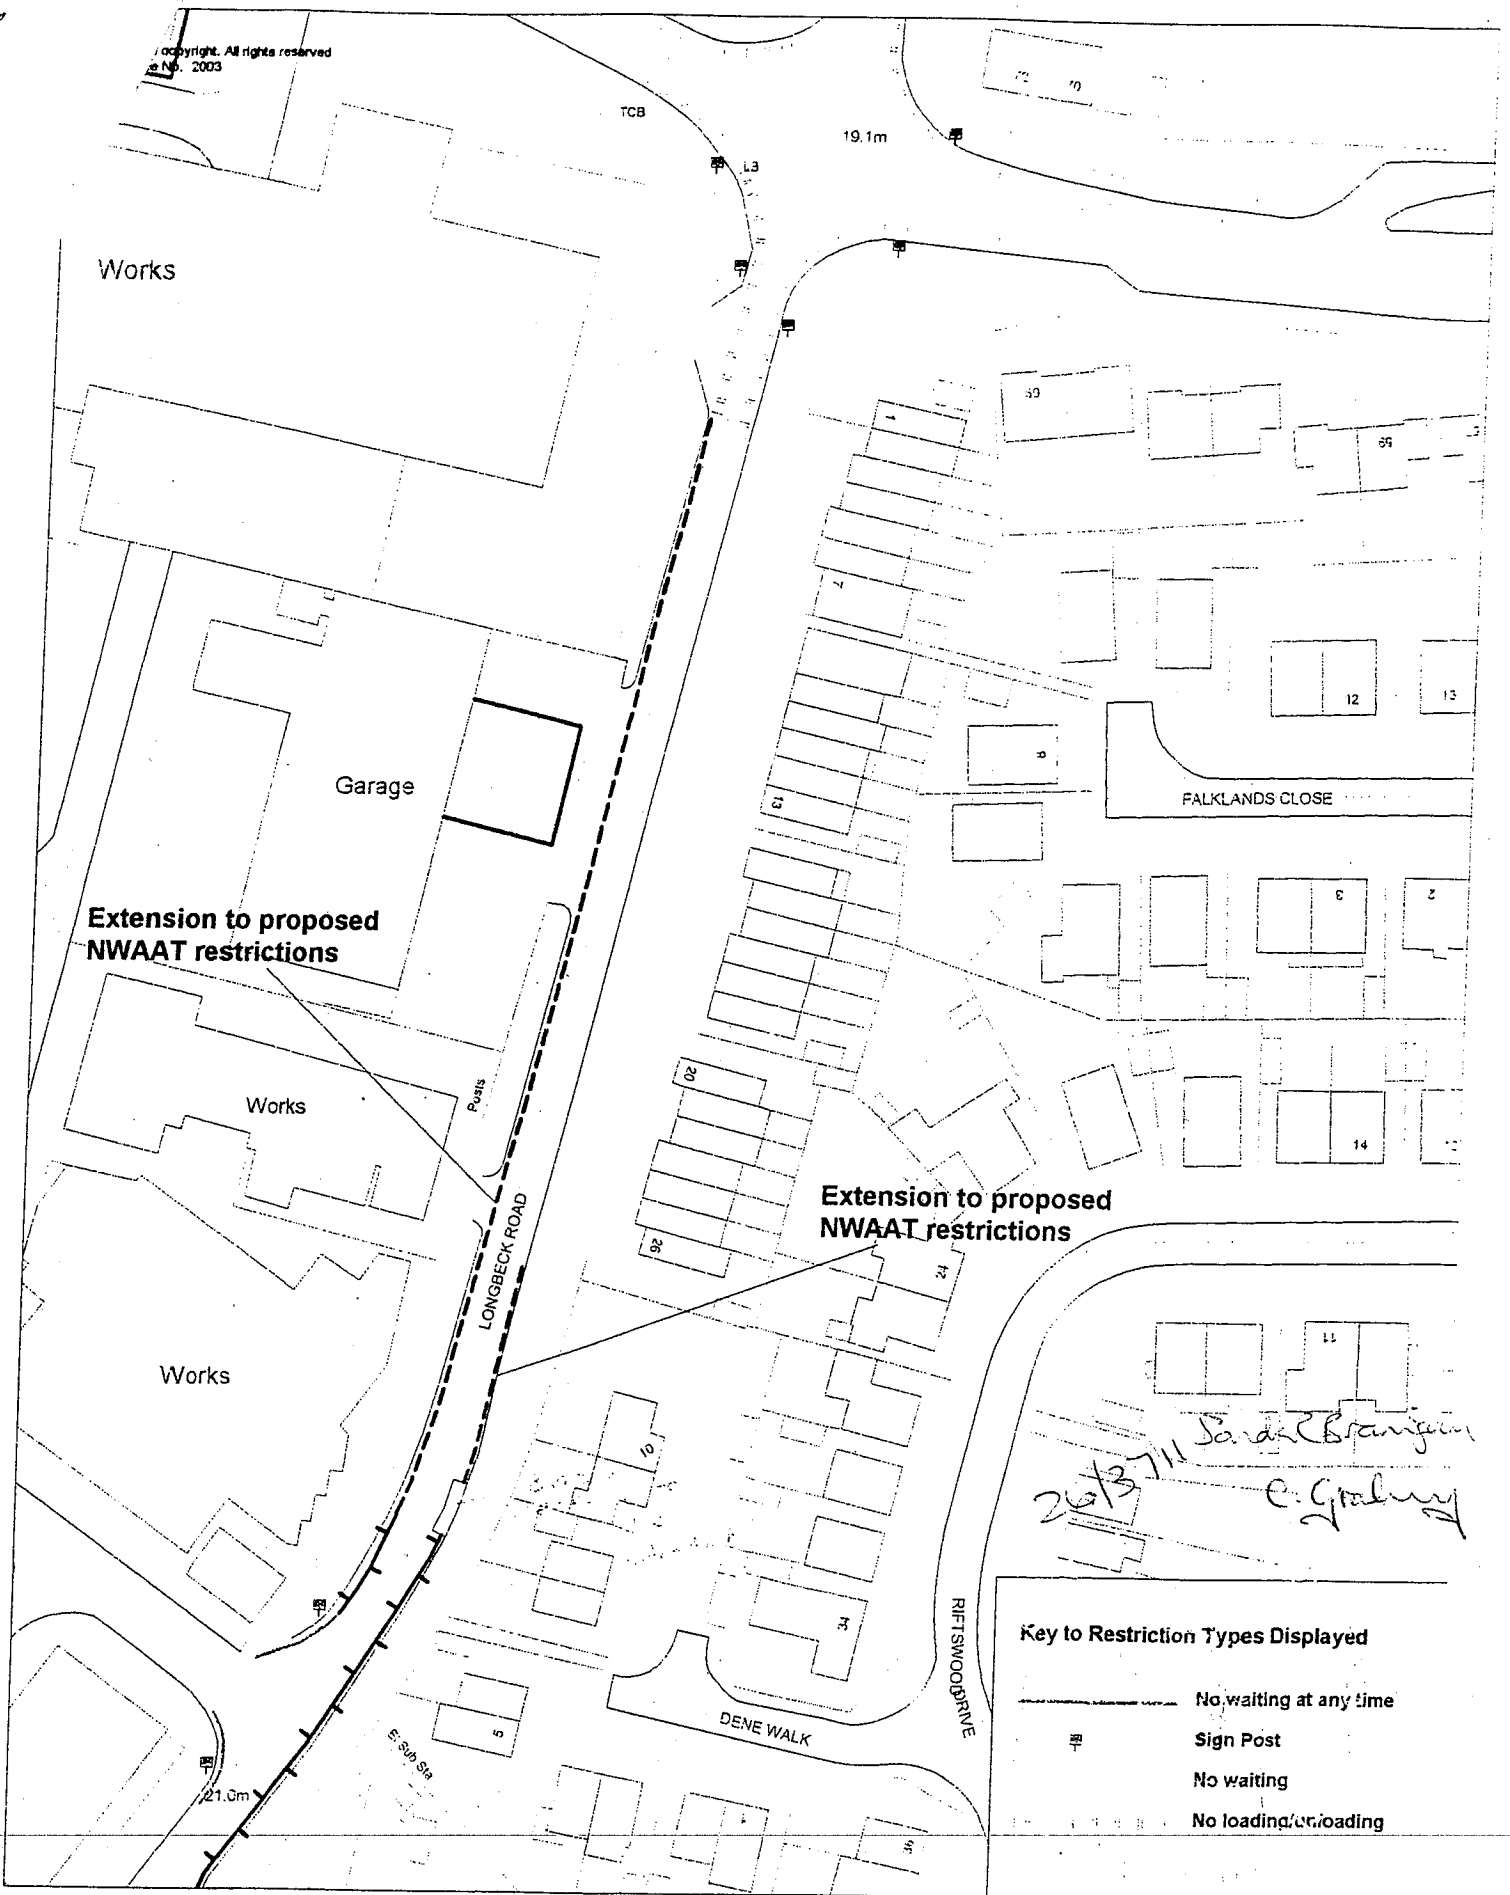

*26/3/11 Sandra Branigan  
 C. Grahney*

**Key to Restriction Types Displayed**

	No waiting at any time
	Sign Post
	No waiting
	No loading/unloading



Longbeck Road, Marske  
 Extension of proposed NWAAT waiting restrictions

SCALE	1 : 1000
DATE	08/03/2006
DRAWING No.	
DRAWN BY	