

BOROUGH OF ROCHDALE
((CIVIL ENFORCEMENT OF TRAFFIC CONTRAVENTIONS) (VARIOUS STREETS)
(ROCHDALE TOWNSHIP) ORDER 2008)
(AMENDMENT) (NO. 18) ORDER 2009

KENION STREET AND BARON STREET, ROCHDALE

The Rochdale Borough Council, in exercise of its powers under Sections 1(1), 2 and 4 of the Road Traffic Regulation Act 1984 ("the Act") and of all other enabling powers, and after consultation with the Chief Officer of Police in accordance with Section 124(1) and paragraph 20(1) of Part III of Schedule 9 to the Act, hereby make the following Order:-

1. This Order may be cited as the Borough of Rochdale ((Civil Enforcement of Traffic Contraventions) (Various Streets) (Rochdale Township) Order 2008) (Amendment) (No. 18) Order 2009 and shall come into operation on 1st February 2009.
2. The Borough of Rochdale (Civil Enforcement of Traffic Contraventions) (Various Streets) (Rochdale Township) Order 2008 is hereby amended by inserting the wording shown in the Schedule to this Order.
3. The Interpretation Act 1978 shall apply for the interpretation of this Order as it applies for the interpretation of an Act of Parliament.

THE SCHEDULE

Schedule No. 1.1
No Waiting At Any Time

Baron Street, Milkstone & Deeplish Ward

(ni) North easterly side from a point 10 metres north west of its junction with Kenion Street to a point 14 metres south east of its junction with Kenion Street.

Kenion Street, Milkstone & Deeplish Ward

(ni) North westerly side from its junction with Baron Street for a distance of 21 metres in a north easterly direction.

(nii) North westerly side from a point 41 metres north east of its junction with Baron Street to a point 73 metres north east of its junction with Baron Street.

(niii) South easterly side from its junction with Baron Street to a point 46 metres north east of its junction with Baron Street.

Schedule No. 4.1
No Loading At Any Time

Baron Street, Milkstone & Deeplish Ward

(ni) North easterly side from its junction with Kenion Street to a point 14 metres south east of its junction with Kenion Street.

Cont

Kenion Street, Milkstone & Deeplish Ward

(ni) South easterly side from its junction with Baron Street to a point 46 metres north east of its junction with Baron Street.

**Schedule No. 7.1
Loading Only Bay**

Kenion Street, Milkstone & Deeplish Ward

(ni) North westerly side from a point 21 metres north east of its junction with Baron Street to a point 41 metres north east of its junction with Baron Street.

Dated this 20th day of January 2009

THE COMMON SEAL of THE ROCHDALE)

BOROUGH COUNCIL was hereunto affixed)

in the presence of:




Authorised Signatory *DK*



tro73a

NUMBER IN SEAL BOOK 34940

SCALE WITH CAUTION AS DISTORTION CAN OCCUR 0 1 2 3 4 5 6 7 8 9 10cm

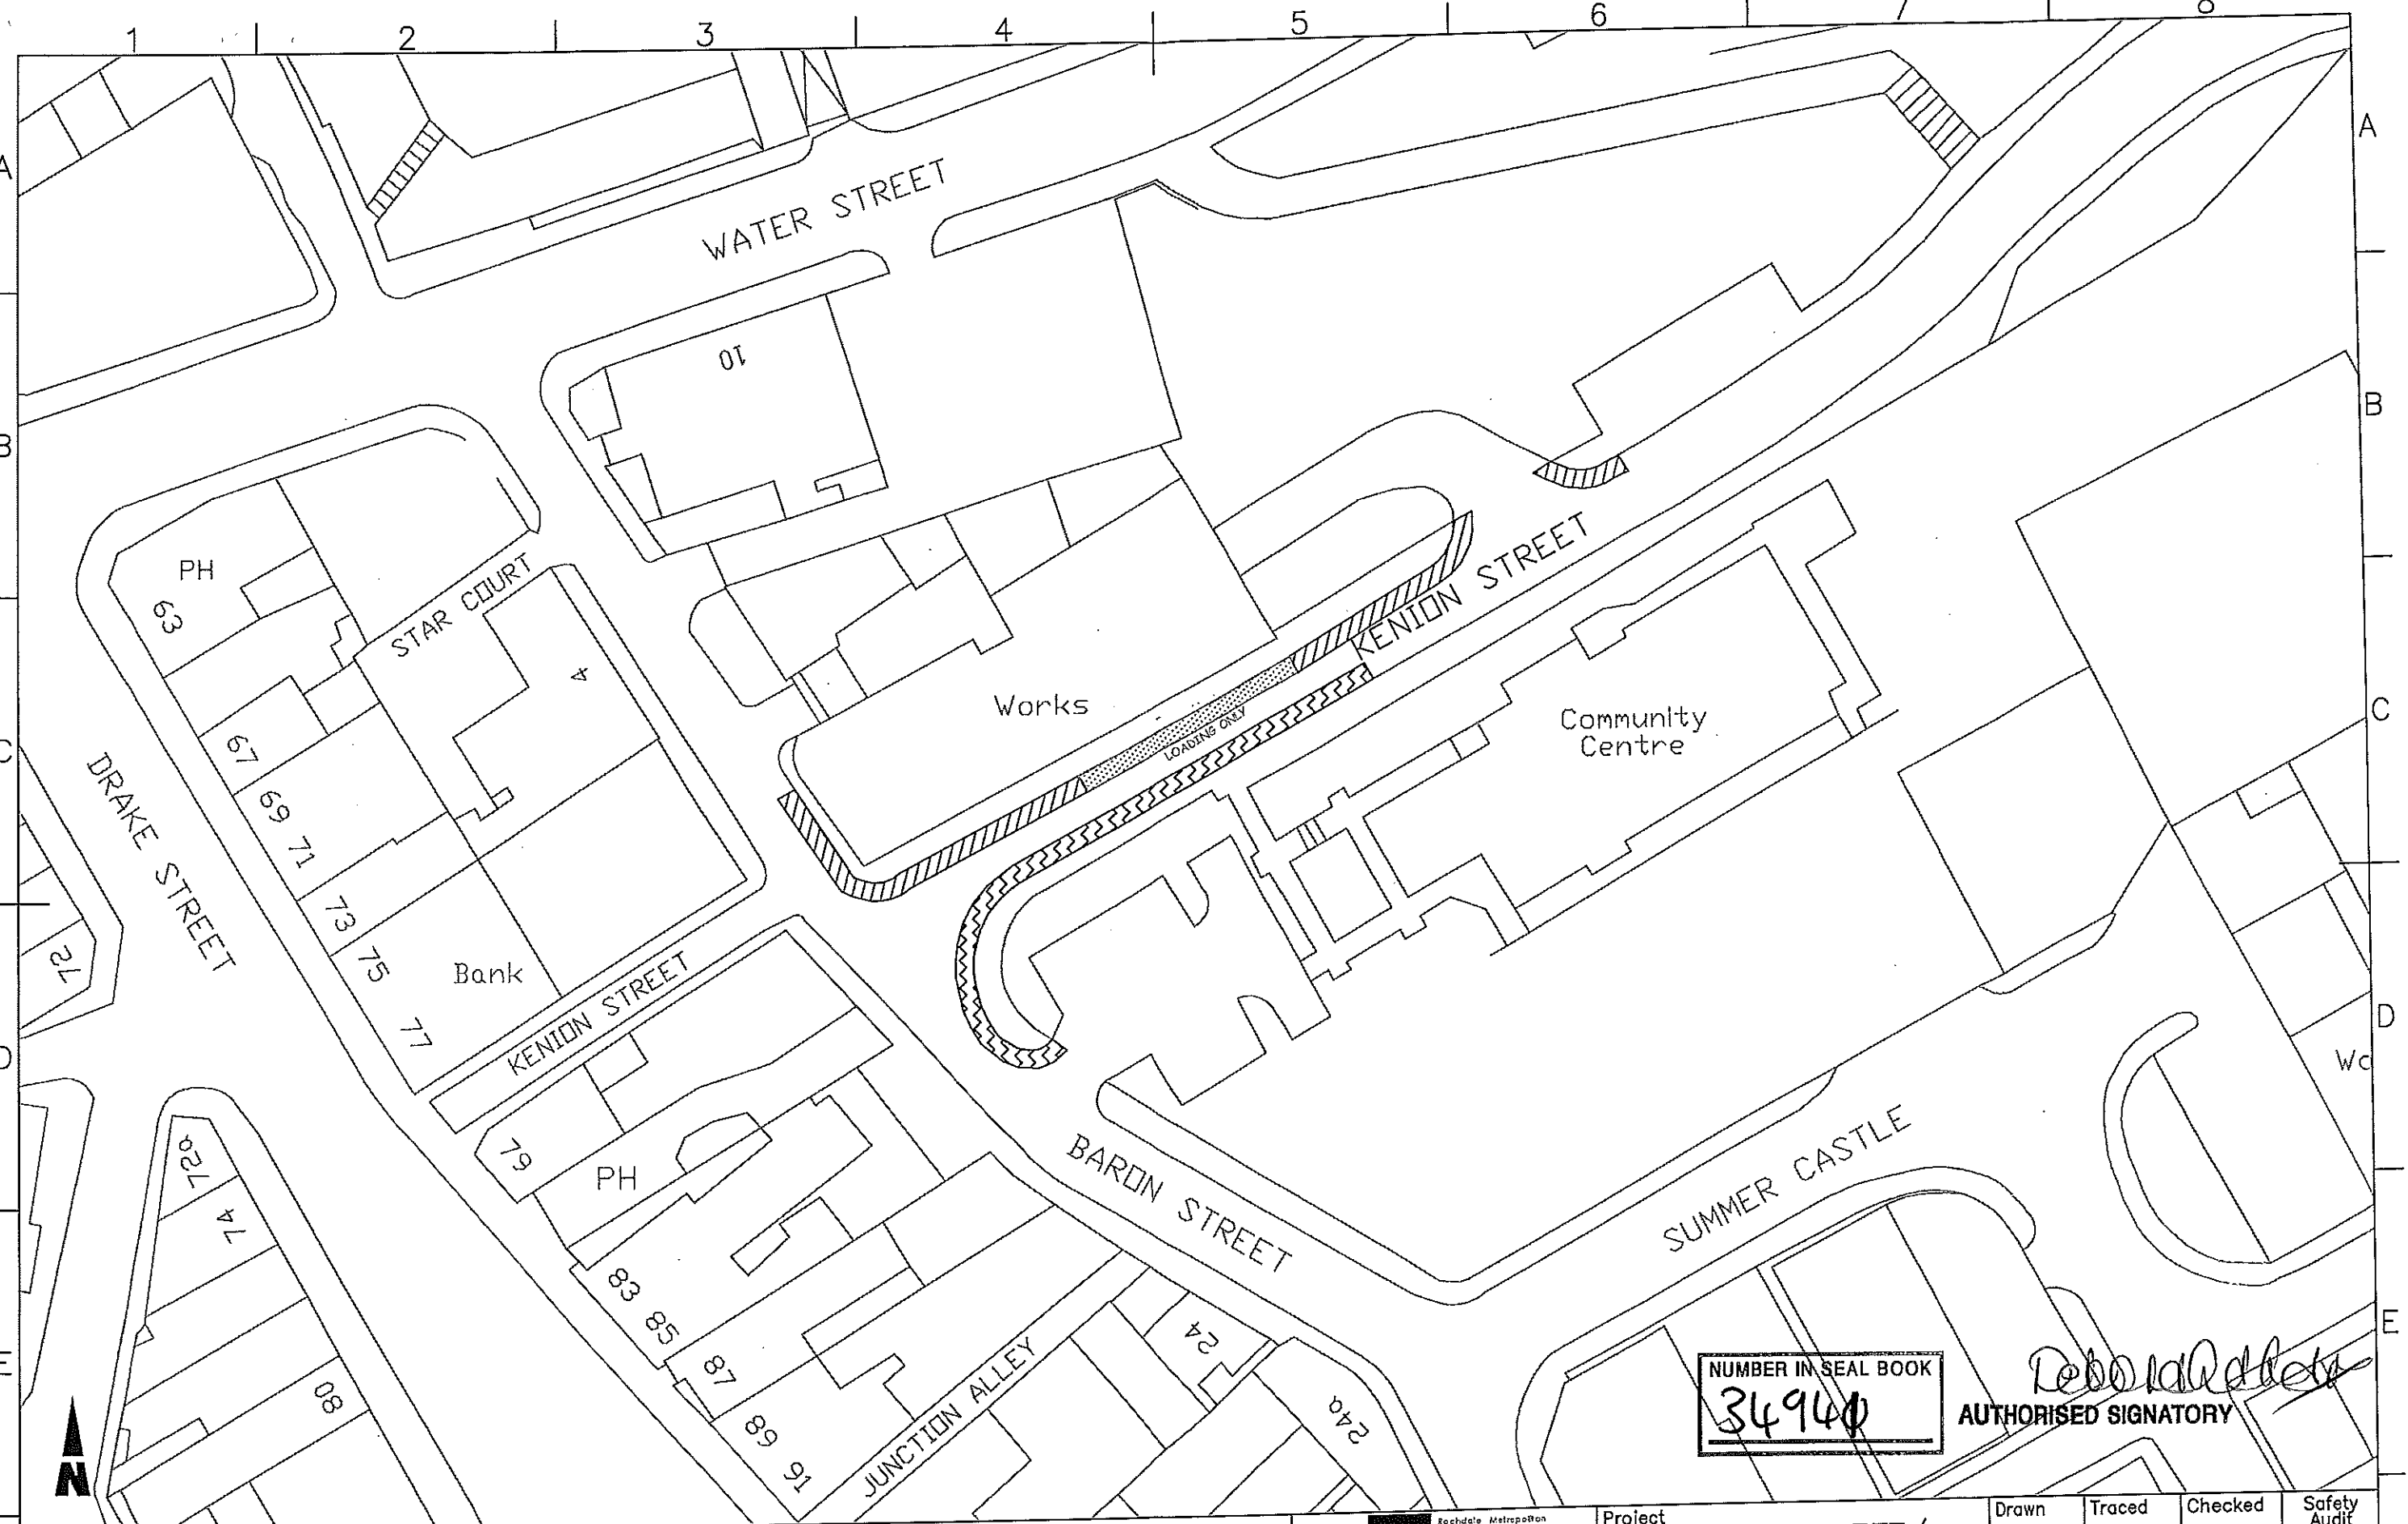

KEY

	No Waiting & No Loading/ Unloading At Any Time.
	No Waiting At Any Time.
	Loading Only Bay, 24 Hour.

impact Rochdale Metropolitan Borough Council working in partnership with Mouchel Partners and Agtays to support regeneration

HIGHWAYS AND ENGINEERING SERVICE
 Head of Service:
 D. Forrester
 B.Sc., M.B.A., C.Eng., M.I.C.E.

TRAFFIC AND ROAD SAFETY UNIT
 Manager:
 A. Shaw
 I. Eng., A.M.I.C.E., F.I.H.I.E.

Project
**KENION STREET/
 BARON STREET,
 ROCHDALE.**

Title
**PROPOSED
 WAITING RESTRICTIONS
 & LOADING ONLY BAY.**

Drawn JK	Traced	Checked	Safety Audit Check
Scale 1:500 (AT A3)		Date Sept 2008	
Dwg No. H60/993/2		A3	

NUMBER IN SEAL BOOK
34940

Deborah Atlett
 AUTHORIZED SIGNATORY