

1179
TR0-1179-09

BOROUGH OF ROCHDALE

((CIVIL ENFORCEMENT OF TRAFFIC CONTRAVENTIONS) (VARIOUS STREETS))

(ROCHDALE TOWNSHIP) ORDER 2008)

(AMENDMENT) (NO. 3) ORDER 2008

Wareings Yard, Balderstone and Kirkholt Ward

The Rochdale Borough Council, in exercise of its powers under Sections 1(1), 2 and 4 of the Road Traffic Regulation Act 1984 ("the Act") and of all other enabling powers, and after consultation with the Chief Officer of Police in accordance with Section 124(1) and paragraph 20(1) of Part III of Schedule 9 to the Act, hereby make the following Order:-

1. This Order may be cited as the Borough of Rochdale ((Civil Enforcement of Traffic Contraventions) (Various Streets) (Rochdale Township) Order 2008) (Amendment) (No. 3) Order and shall come into operation on 1st September 2008.
2. The Borough of Rochdale (Civil Enforcement of Traffic Contraventions) (Various Streets) (Rochdale Township) Order 2008 is hereby amended, as shown in the Schedule to this Order.
3. The Interpretation Act 1978 shall apply for the interpretation of this Order as it applies for the interpretation of an Act of Parliament.

SCHEDULE

Schedule 1.1 – No Waiting at Any Time

Wareings Yard, Balderstone and Kirkholt Ward

Existing Provision

None

New Provision

(i) Both sides from its junction with Oldham Road for a distance of 15 metres in a westerly direction



Dated this 21st day of August 2008

THE COMMON SEAL of THE ROCHDALE)
BOROUGH COUNCIL was hereunto affixed)
in the presence of:)



Authorised Signatory

NUMBER IN SEAL BOOK
34746

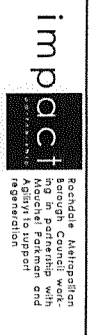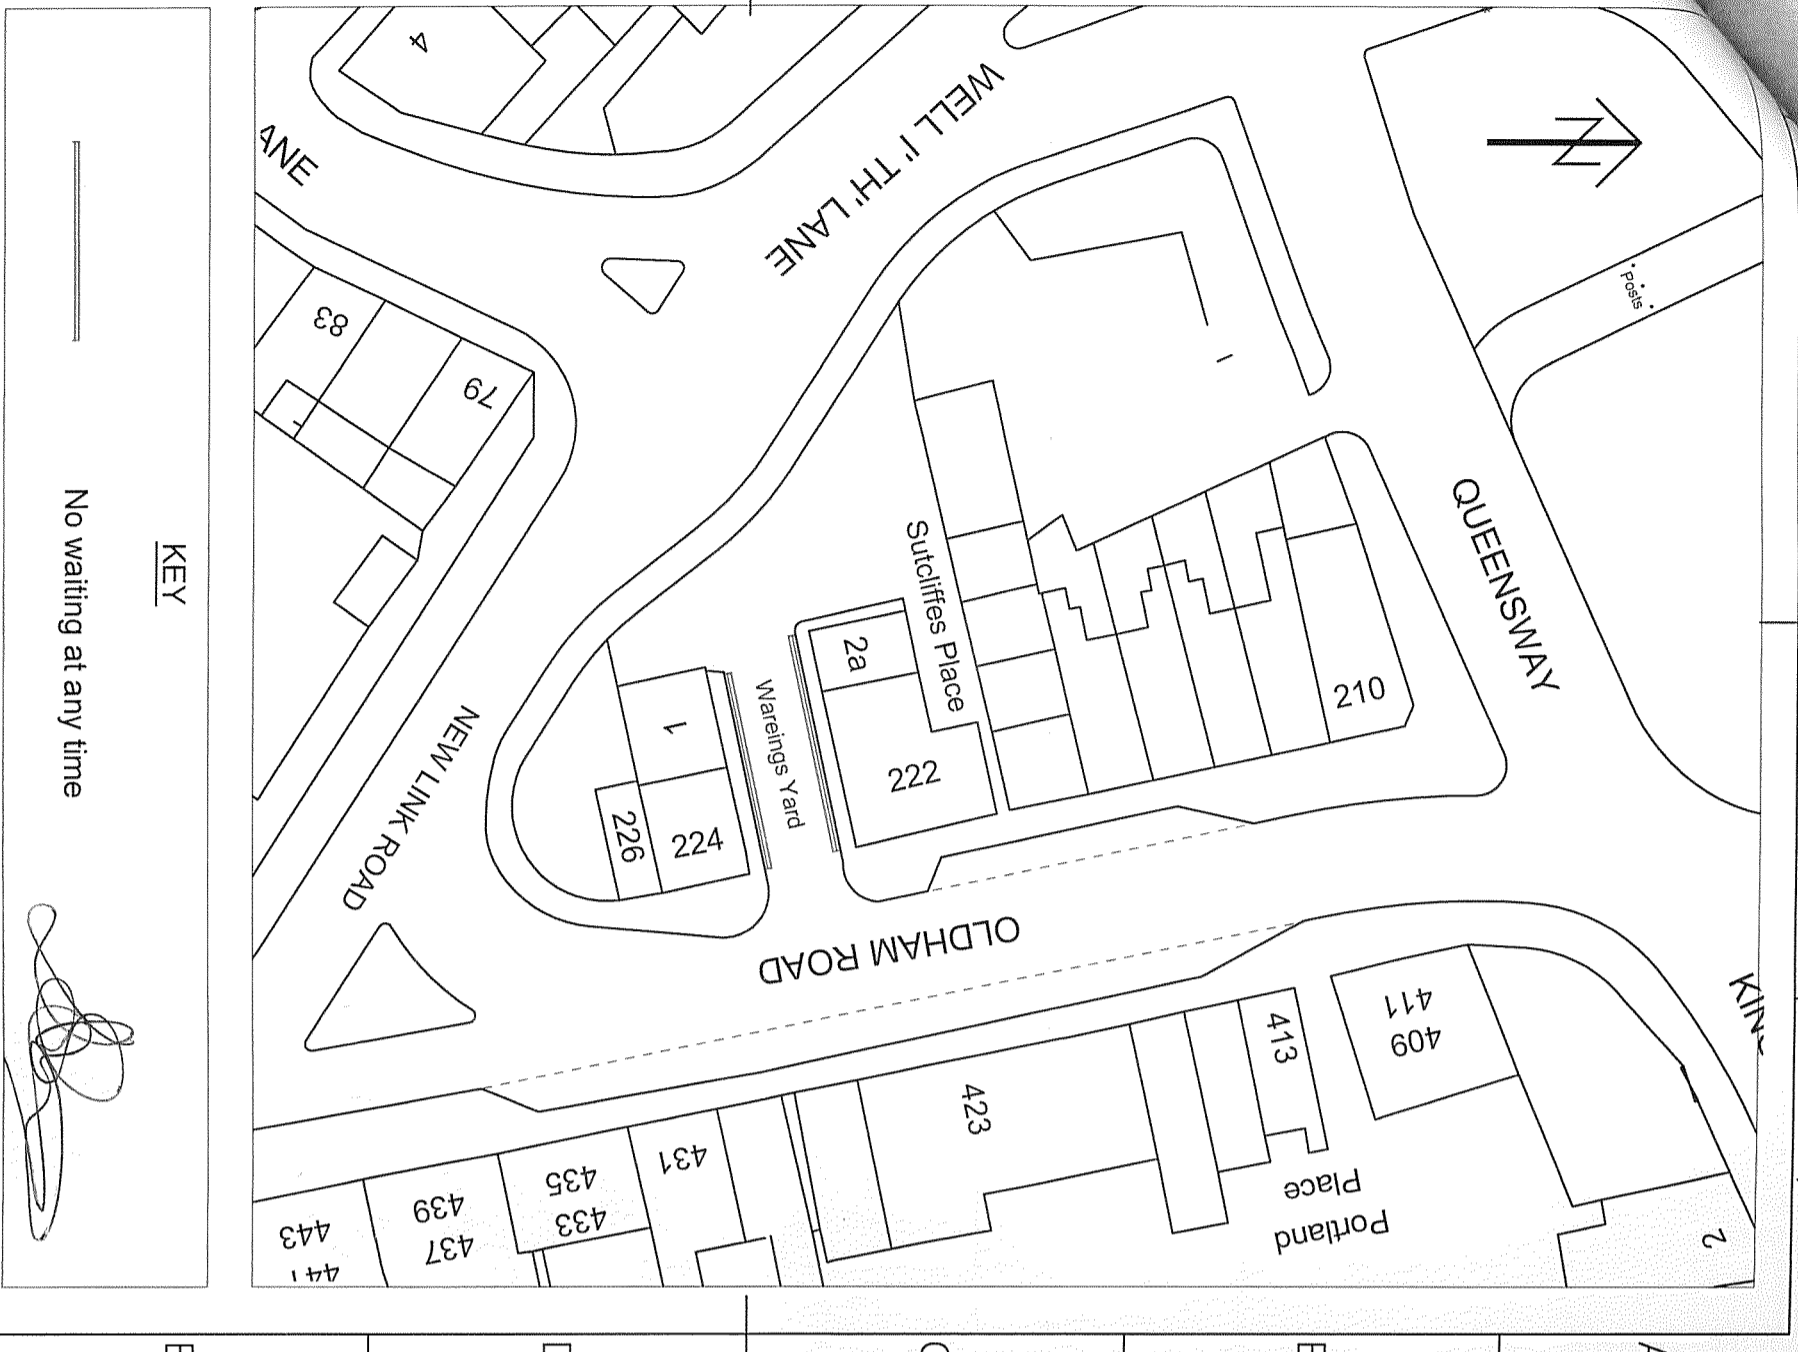

HIGHWAYS AND ENGINEERING SERVICE
Head of Service:
D. Forrester
B.Sc., M.B.A., C.Eng., M.I.C.E.

TRAFFIC AND ROAD SAFETY UNIT
Manager:
A. Shaw
I.Eng., A.M.I.C.E., F.I.H.I.E.

Project
Wareings Yard, Rochdale

Title
Proposed
Waiting Restrictions

Drawn
AJC

Scale
1:500

Traced

Date
April 2008

Checked

Dwg No.
A4/H60/988/1

Safety Audit Check

