

BOROUGH OF ROCHDALE
((CIVIL ENFORCEMENT OF TRAFFIC CONTRAVENTIONS) (VARIOUS STREETS)
(MIDDLETON TOWNSHIP) ORDER 2008)
(AMENDMENT) (NO. 2) ORDER 2009

WINDERMERE ROAD AND MILLBECK ROAD, MIDDLETON

The Rochdale Borough Council, in exercise of its powers under Sections 1(1), 2 and 4 of the Road Traffic Regulation Act 1984 ("the Act") and of all other enabling powers, and after consultation with the Chief Officer of Police in accordance with Section 124(1) and paragraph 20(1) of Part III of Schedule 9 to the Act, hereby make the following Order:-

1. This Order may be cited as the Borough of Rochdale ((Civil Enforcement of Traffic Contraventions) (Various Streets) (Middleton Township) Order 2008) (Amendment) (No. 2) Order 2009 and shall come into operation on 1st February 2009.
2. The Borough of Rochdale (Civil Enforcement of Traffic Contraventions) (Various Streets) (Middleton Township) Order 2008 is hereby amended by inserting the wording shown in Schedule 1 to this Order.
3. That those parts of the Borough of Rochdale (Civil Enforcement of Traffic Contraventions) (Various Streets) (Middleton Township) Order 2008, as shown in Schedule 2 to this Order be hereby revoked.
4. The Interpretation Act 1978 shall apply for the interpretation of this Order as it applies for the interpretation of an Act of Parliament.

SCHEDULE 1

Schedule No. 1.1
No Waiting at Any Time

Windermere Road, West Middleton Ward

- ✓ (ni) north-westerly side, from a point 30 metres south-west of its junction with Millbeck Road to a point 15 metres north-east of its junction with Millbeck Road.
- ✓ (nii) north-westerly side, from a point 153.24 metres north-east of its junction with Millbeck Road for a distance of 24 metres in a north-easterly direction
- ✓ (niii) south-easterly side, from a point 25 metres south-west of its junction with Millbeck Road to a point 15 metres north-east of its junction with Millbeck Road

Millbeck Road, West Middleton Ward

- ✓ (ni) both sides, from its junction with Windermere Road for a distance of 15 metres in a south-easterly direction

Schedule 8.1
School Zigzag Mon – Fri 8am – 5pm No Stopping on School Entrance Markings

Windermere Road, West Middleton Ward


- ✓ (ni) north-westerly side, from a point 15 metres north-east of its junction with Millbeck Road for a distance of 138.24 metres in a north-easterly direction

KEY TO PROPOSALS


No Waiting
At Any Time



School Zigzag;
no stopping on school
entrance markings
Mon - Fri 8 am - 5 pm;

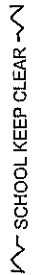

SCHOOL KEEP CLEAR

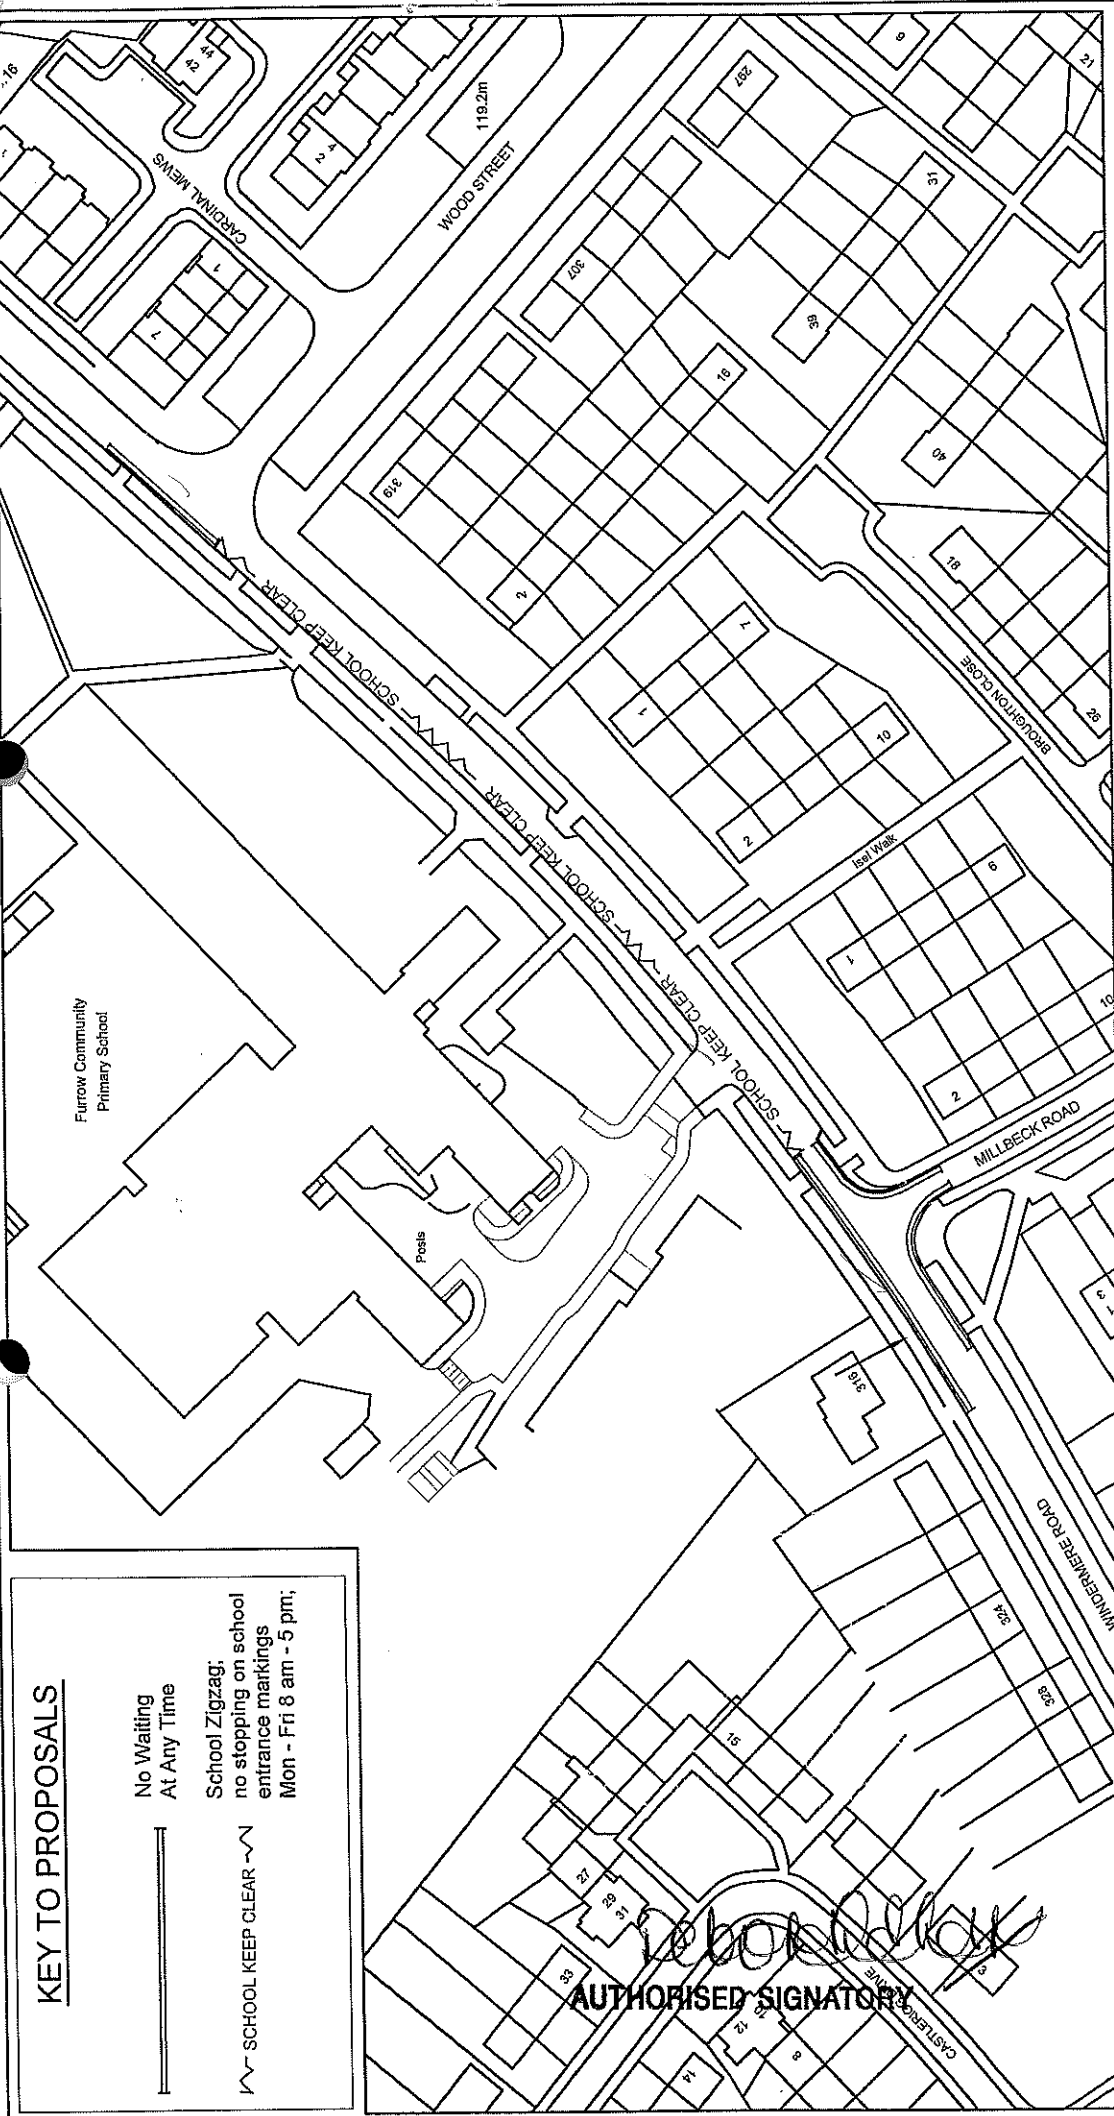

[Handwritten Signature]
AUTHORISED SIGNATORY

<p>impact HIGHWAYS AND ENGINEERING SERVICE Head of Service: D. Forrester B.Sc., M.B.A., C.Eng., M.I.C.E.</p> <p>TRAFFIC AND ROAD SAFETY UNIT Manager: A. Shaw I. Eng. A.M.I.C.E., F.I.H.I.E.</p>	<p>Project Windermere Road, Middleton</p>	<p>Title Proposed Traffic Regulation Orders</p>	<p>Drawn AJC</p>	<p>Traced</p>	<p>Checked *</p>	<p>Safety Audit Check *</p>
			<p>Scale 1:1250</p>	<p>Date OCT 08</p>	<p>Dwg No. A4/809499/01</p>	

SCHEDULE 2

Schedule No. 2.3

No Waiting Mon – Fri, 8am – 5pm

Windermere Road, West Middleton Ward

north side from a point 130 metres west of its junction with Martindale Crescent to a point 197 metres west of its junction with Martindale Crescent

Schedule No. 8.1

School Zigzag Mon – Fri, 8am – 5pm No stopping on School Entrance Markings

Windermere Road, West Middleton

- (i) the north side from a point 104 metres west of its junction with Martindale Crescent to a point 130 metres west of its junction with Martindale Crescent outside Furrow Community Primary School
- (ii) the north side from a point 197 metres west of its junction with Martindale Crescent to a point 223 metres west of its junction with Martindale Crescent outside Furrow Community Primary School

Dated this 20th day of January 2009

THE COMMON SEAL of THE ROCHDALE)

BOROUGH COUNCIL was hereunto affixed)

in the presence of:)



Deborah...
Authorised Signatory

tro73a

NUMBER IN SEAL BOOK
34942