

BOROUGH OF ROCHDALE
((CIVIL ENFORCEMENT OF TRAFFIC CONTRAVENTIONS) (VARIOUS STREETS)
(ROCHDALE TOWNSHIP) ORDER 2008
(AMENDMENT) (NO. 19) ORDER 2009

QUEENSWAY/ DACRE ROAD, ROCHDALE

The Rochdale Borough Council, in exercise of its powers under Sections 1(1), 2 and 4 the Road Traffic Regulation Act 1984 ("the Act") and of all other enabling powers, and after consultation with the Chief Officer of Police in accordance with Section 124(1) and paragraph 20(1) of Part III of Schedule 9 to the Act, hereby make the following Order:-

1. This Order may be cited as the Borough of Rochdale ((Civil Enforcement of Traffic Contraventions) (Various Streets) (Rochdale Township) Order 2008) (Amendment) (No. 19) Order and shall come into operation on 1st April 2009.
2. The Borough of Rochdale (Civil Enforcement of Traffic Contraventions) (Various Streets) (Rochdale Township) Order 2008 is hereby amended by inserting the wording shown in the Schedule to this Order.
3. The Interpretation Act 1978 shall apply for the interpretation of this Order as it applies for the interpretation of an Act of Parliament.

SCHEDULE

Schedule No. 1.1 - No Waiting At Any Time

Queensway, Balderstone & Kirkholt Ward


n (i) south easterly side from a point 15 metres south west of its junction with Dacre Road to a point 15 metres north east of its junction with Dacre Road

Dacre Road, Balderstone & Kirkholt Ward

n (i) both sides from its junction with Queensway for a distance of 15 metres in a south easterly direction

Dated this 10th day of March 2009


THE COMMON SEAL of **THE ROCHDALE**)
BOROUGH COUNCIL was hereunto affixed)
in the presence of:)

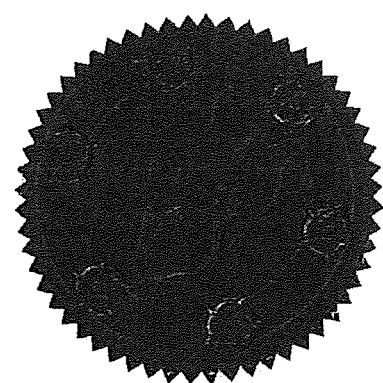


Authorised Signatory

ca

NUMBER IN SEAL BOOK
35027

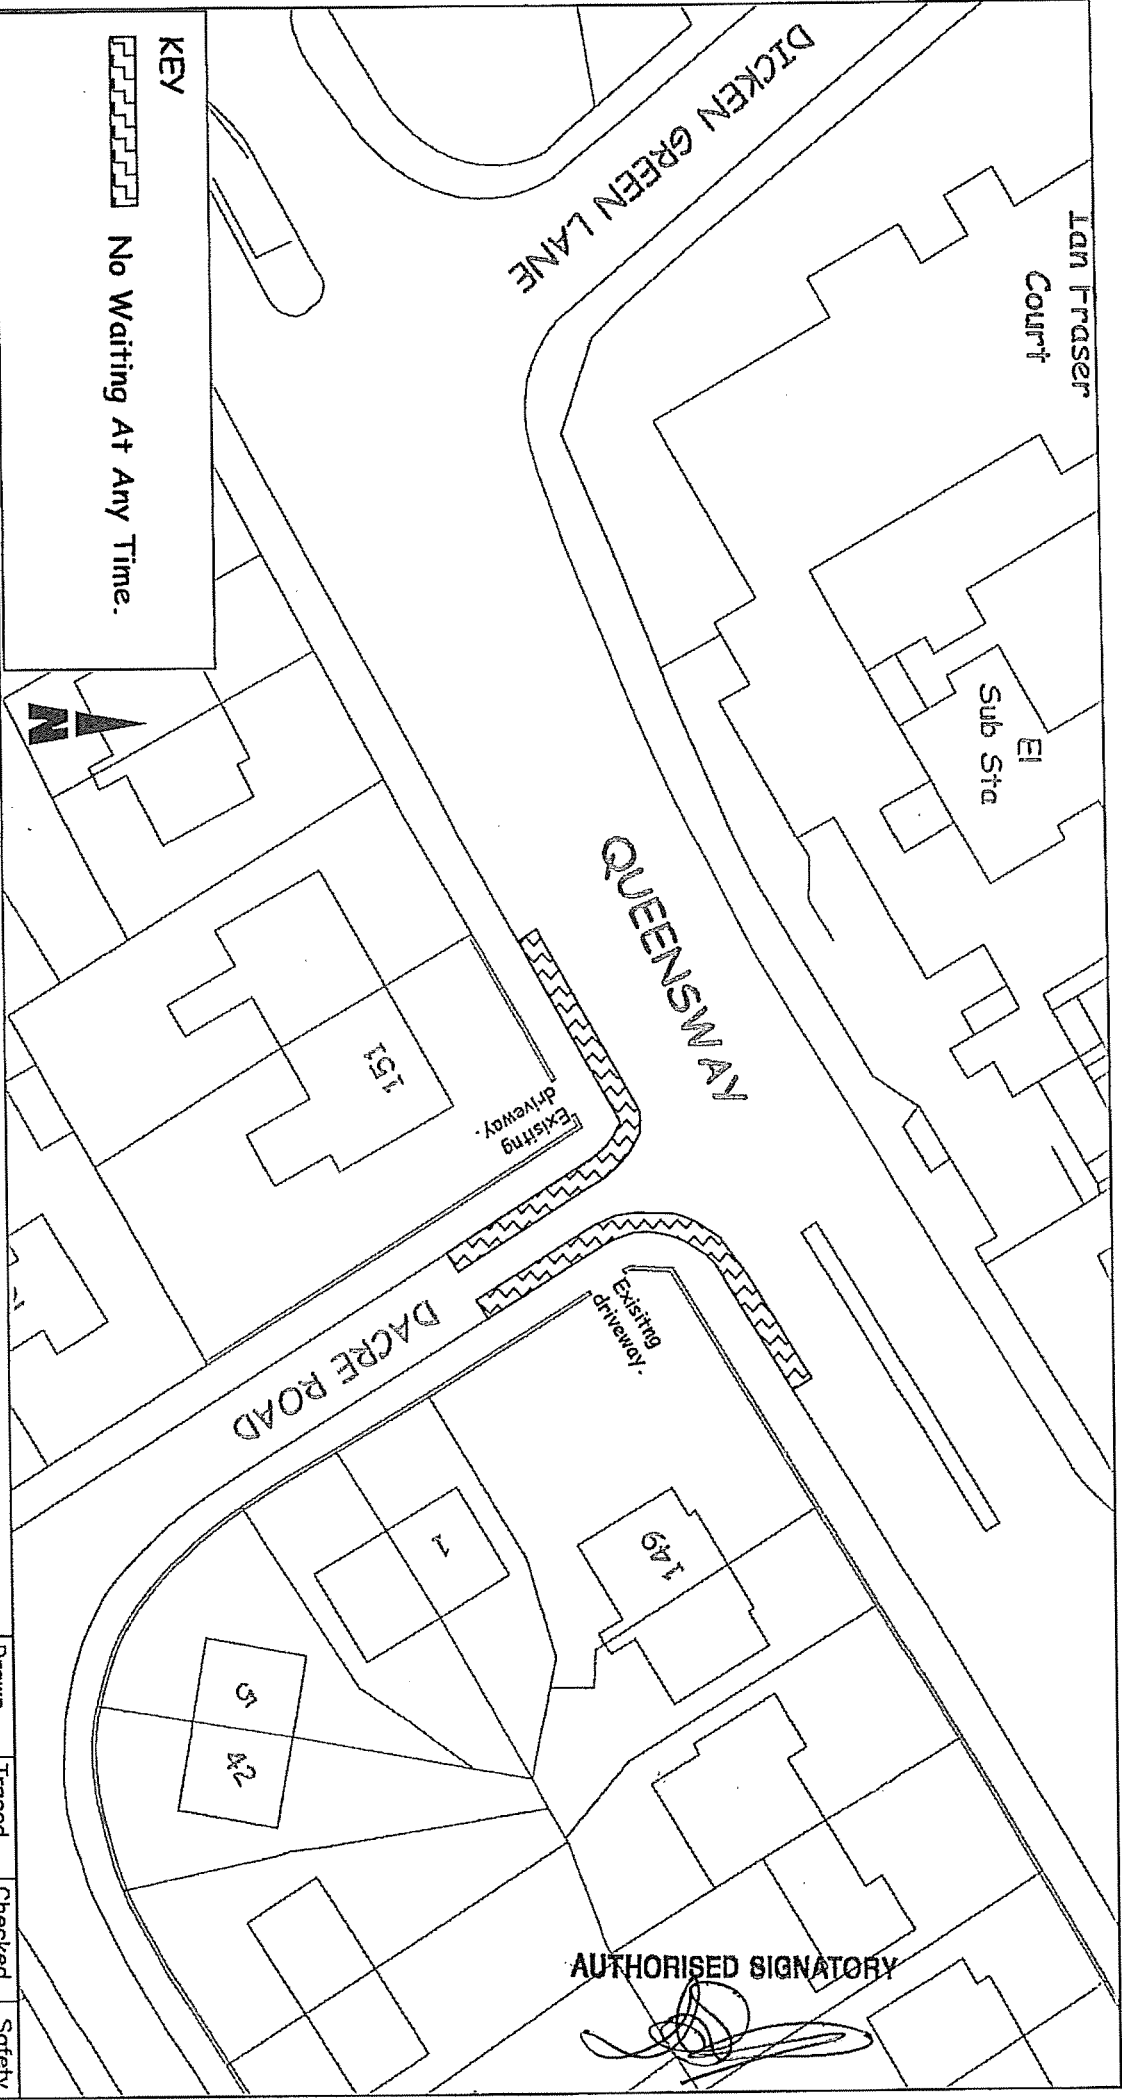

KEY

 No Waiting At Any Time.

AUTHORISED SIGNATORY



impact
PROFESSIONAL ENGINEERING
 Rochdale Metropolitan Borough Council works in partnership with Rochdale Council and agencies to support regeneration

HIGHWAYS AND ENGINEERING SERVICE

Head of Service:
 D. Forester
 B.Sc., M.B.A., C.Eng., M.I.C.E.

TRAFFIC AND ROAD SAFETY UNIT
 Manager:
 A. Shaw
 I. Eng. AM.I.C.E., F.I.H.L.E.

Project

QUEENSWAY/DACRE ROAD, ROCHDALE.

Title

PROPOSED WAITING RESTRICTIONS.

Drawn	Traced	Checked	Safety Audit Check *
JK	*	*	

Scale	Date
1:500 @ A4	SEPT. 2008

Dwg No. **H60/991/1**

