

**BOROUGH OF ROCHDALE**  
**((CIVIL ENFORCEMENT OF TRAFFIC CONTRAVENTIONS) (VARIOUS STREETS)**  
**(ROCHDALE TOWNSHIP) ORDER 2008)**  
**(AMENDMENT) (NO. 16) ORDER 2009**  
**THE ESPLANADE, ROCHDALE**

The Rochdale Borough Council, in exercise of its powers under Sections 1(1), 2 and 4 of the Road Traffic Regulation Act 1984 ("the Act") and of all other enabling powers, and after consultation with the Chief Officer of Police in accordance with Section 124(1) and paragraph 20(1) of Part III of Schedule 9 to the Act, hereby make the following Order:-

1. This Order may be cited as the Borough of Rochdale ((Civil Enforcement of Traffic Contraventions) (Various Streets) (Rochdale Township) Order 2008) (Amendment) (No. 16) Order 2009 and shall come into operation on 1<sup>st</sup> April 2009.
2. The Borough of Rochdale (Civil Enforcement of Traffic Contraventions) (Various Streets) (Rochdale Township) Order 2008 is hereby amended by inserting the wording shown in Schedule 1 to this Order.
3. Those parts of the Borough of Rochdale (Civil Enforcement of Traffic Contraventions) (Various Streets) (Rochdale Township) Order 2008, as shown in Schedule 2 to this Order be hereby revoked.
4. The Interpretation Act 1978 shall apply for the interpretation of this Order as it applies for the interpretation of an Act of Parliament.

**SCHEDULE 1**

**Schedule No 9.1**

**Disabled Parking Place 24 hr any day  
The Esplanade, Milkstone & Deeplish Ward**

- n(i) the northerly side of the southerly carriageway from a point 17 metres south-west of the westerly channel line of The Esplanade/South Parade Roundabout for a distance of 22 metres in a south-westerly direction.

**Schedule No 9.8**

**Pay & Display Mon – Sat 8 am. – 6 pm Maximum Stay Up To 10 hours  
The Esplanade, Milkstone & Deeplish Ward**

- n(i) the northerly side of the southerly carriageway from a point 39 metres south-west of the westerly channel line of The Esplanade/South Parade Roundabout for a distance of 23 metres in a south-westerly direction.

**SCHEDULE 2**

**Schedule No 9.1**

**Disabled Parking Place 24 hr any day  
The Esplanade, Milkstone & Deeplish Ward**

- (iv) the north-west side from a point 19 metres south-west of its junction with Newgate for a distance of 12 metres in a south-westerly direction.


**Schedule No 9.8**

**Pay & Display Mon – Sat 8 am – 6 pm Maximum Stay Up To 10 hours  
The Esplanade, Milkstone & Deeplish Ward**

- (ii) the northerly side of the southerly carriageway from a point 17 metres south-west of the westerly channel line of The Esplanade/South Parade Roundabout for a distance of 45 metres in a south-westerly direction,


Dated this 12th day of March 2009.

THE COMMON SEAL of THE ROCHDALE )  
BOROUGH COUNCIL was hereunto affixed )  
in the presence of: )

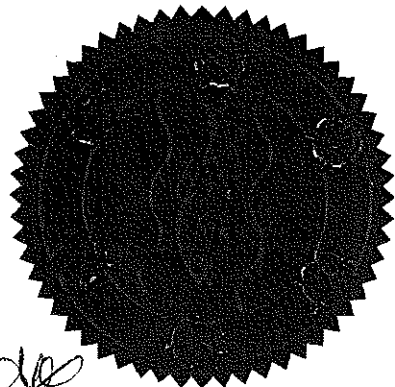

*Deborah Liddle*  
Authorised Signatory

NUMBER IN SEAL BOOK 35031
------------------------------

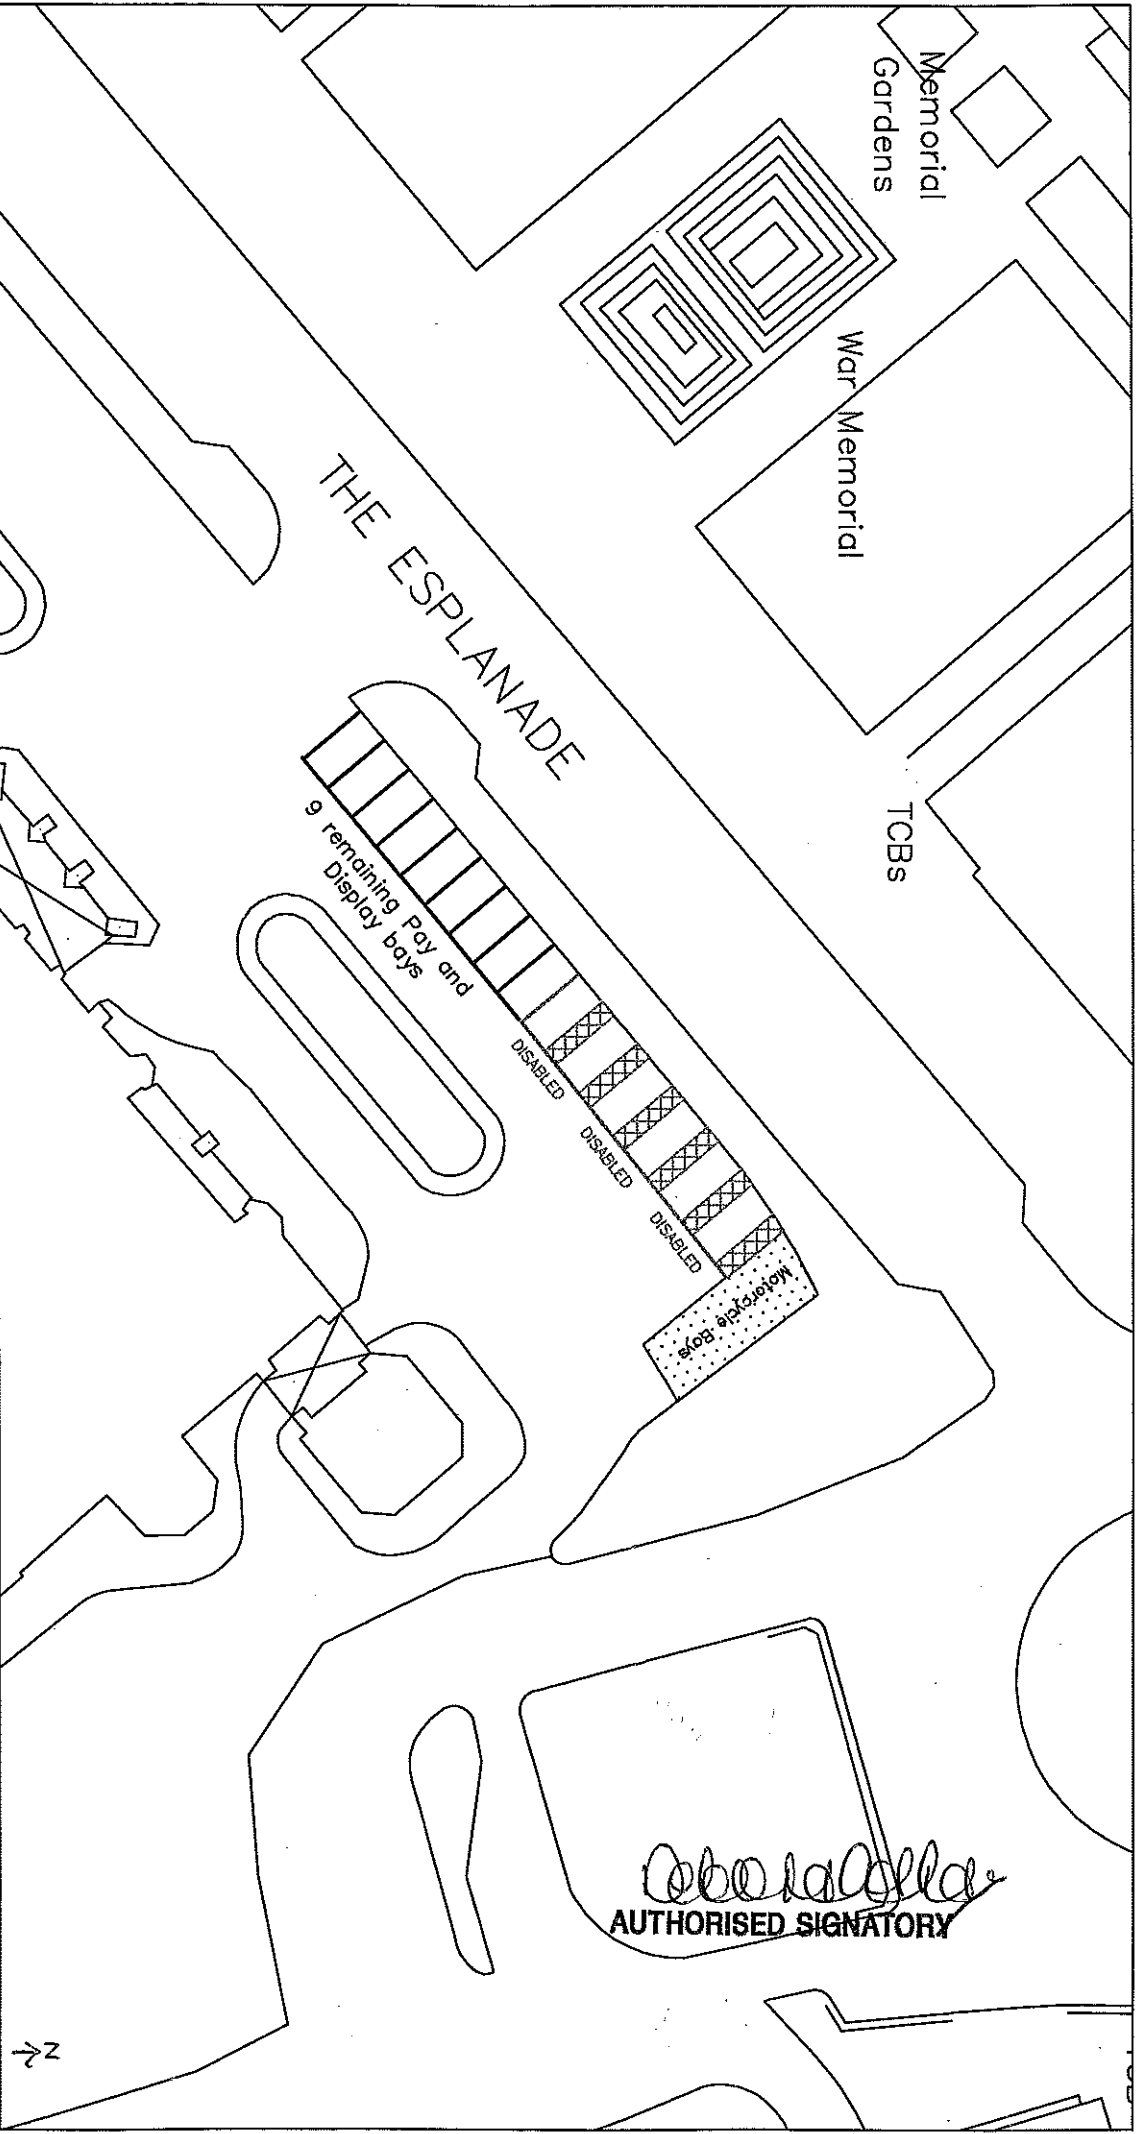

*[Handwritten Signature]*  
**AUTHORISED SIGNATORY**

**impact**  
 PARTNERSHIP  
 Rochdale Metropolitan Borough Council working in partnership with Mouchel Parken and Agilis to support regeneration.

**HIGHWAYS AND ENGINEERING SERVICE**  
 Head of Service:  
 D. Forrester  
 B.Sc., M.B.A., CEng, M.I.C.E.

**TRAFFIC AND ROAD SAFETY UNIT**  
 Manager:  
 A. Shaw  
 I. Eng., AM.I.C.E., F.I.H.I.E.

**Project**  
 The Esplanade, Rochdale

**Title**  
 The Esplanade – 6 Disabled Parking Bays

Drawn CT	Traced *	Checked *	Safety Audit Check *
Scale 1:500	Date 07/08/2008		

Dwg No.  
 A4/809157/059/001