

**BOROUGH OF ROCHDALE
((CIVIL ENFORCEMENT OF TRAFFIC CONTRAVENTIONS) (VARIOUS STREETS))
(HEYWOOD TOWNSHIP) ORDER 2008
(AMENDMENT) (NO. 2) ORDER 2009**

Heap Bridge, Heywood

The Rochdale Borough Council, in exercise of its powers under Sections 1(1), 2 and 4 of the Road Traffic Regulation Act 1984 ("the Act") and of all other enabling powers, and after consultation with the Chief Officer of Police in accordance with Section 124(1) and paragraph 20(1) of Part III of Schedule 9 to the Act, hereby make the following Order:-

1. This Order may be cited as the Borough of Rochdale ((Civil Enforcement of Traffic Contraventions) (Various Streets) (Heywood Township) Order 2008) (Amendment) (No. 2) Order 2009 and shall come into operation on 1 May 2009.
2. The Borough of Rochdale (Civil Enforcement of Traffic Contraventions) (Various Streets) (Heywood Township) Order 2008 is hereby amended by inserting the wording shown in Schedule One to this Order.
3. That part of the Borough of Rochdale (Civil Enforcement of Traffic Contraventions) (Various Streets) (Heywood Township) Order 2008, as shown in Schedule Two to this Order be hereby revoked.
4. The Interpretation Act 1978 shall apply for the interpretation of this Order as it applies for the interpretation of an Act of Parliament.

SCHEDULE ONE

Schedule No. 1.1
No Waiting at Any Time

Bury New Road, West Heywood Ward
(n) the south side from a point 15 metres west of its junction with Roach Street to a point 20 metres west of its junction with Waterfold Lane.

Bury Old Road, West Heywood Ward
(n) the north side from its junction with Heap Brow for a distance of 15 metres in an easterly direction.
(nii) the south side from its junction with Moss Hall Road for a distance of 15 metres in an easterly direction.

Gore Close, West Heywood Ward
(n) the east side from its junction with Lord Street to its termination in a southerly direction including the turning head.
(nii) the west side from a point 24 metres south of its junction with Lord Street to its termination in a southerly direction.

Heap Brow, West Heywood Ward
(n) the north east side from a point 15 metres south east of its junction with Bury New Road to a point 239.6 metres north west of its junction with Bury Old Road.
(iii) the north east side from a point 195 metres north west of its junction with Bury Old Road to its junction with Moss Hall Road.

- (niii) the south west side from a point 15 metres south east of its junction with Bury New Road to its junction with Moss Hall Road.

Lord Street, West Heywood Ward
(ni) the north side from its junction with Waterfold Lane for a distance of 15 metres in an easterly direction.

- (nii) the north side from a point 65 metres east of a point opposite the easterly kerb line of Gore close to its termination in an easterly direction, including the turning heads.
(niii) the south side from its junction with Waterfold Lane for a distance of 10 metres in an easterly direction.

- (iv) the south side from a point 79 metres east of its junction with Gore Close to its termination in an easterly direction.

Moss Hall Road, West Heywood Ward
(ni) the west side from its junction with Heap Brow to a point 41 metres south of its junction with Heap Street.

- (nii) the east side from its junction with Heap Brow to a point 48 metres south of its junction with Bury Old Road.

Roach Street, West Heywood Ward
(ni) Both sides from its junction with Bury New Road for a distance of 10 metres in a southerly direction.

Waterfold Lane, West Heywood Ward
(ni) the west side from its junction with Bury New Road for a distance of 33 metres in a southerly direction.

- (nii) the east side from its junction with Lord Street for a distance of 10 metres in a southerly direction.

**Schedule No. 9.12
Resident Permit Parking (At Any Time)**

Gore Close, West Heywood Ward
(ni) For its entire length.

Lord Street, West Heywood Ward
(ni) For its entire length.

Waterfold Lane, West Heywood Ward
(ni) From its junction with Bury New Road for a distance of 259 metres in a south westerly direction of 1 Waterfold Lane, West Heywood Ward
(ni) For its entire length.

Unnamed passage running between 16 and 40 Lord Street, West Heywood Ward
(ni) For its entire length.

Unnamed passage running to the rear of 5 to 63 Waterfold Lane, West Heywood Ward
(ni) For its entire length.



imperial Formerly Merton Council Highways and Transport Department, Merton Council, London. Now part of the Highways Agency.

HIGHWAYS AND ENGINEERING SERVICE
 Head of Service:
 D. Tonks
 B.Sc., M.B.A., C.Eng., M.I.C.E.

TRAFFIC AND ROAD SAFETY UNIT
 Manager:
 A. Shaw
 I. Eng., A.M.I.C.E., F.I.H.I.E.


Project
RESIDENTS' PARKING SCHEME, HEAP BRIDGE, HEYWOOD.


Title
PROPOSED WAITING RESTRICTIONS, (PLAN 1 OF 2)

Drawn JK **Traced** **Checked** **Safety Audit Check**

Scale Not to Scale **Date** Sept 2008

Dwg No. H60/982/3 **A3**

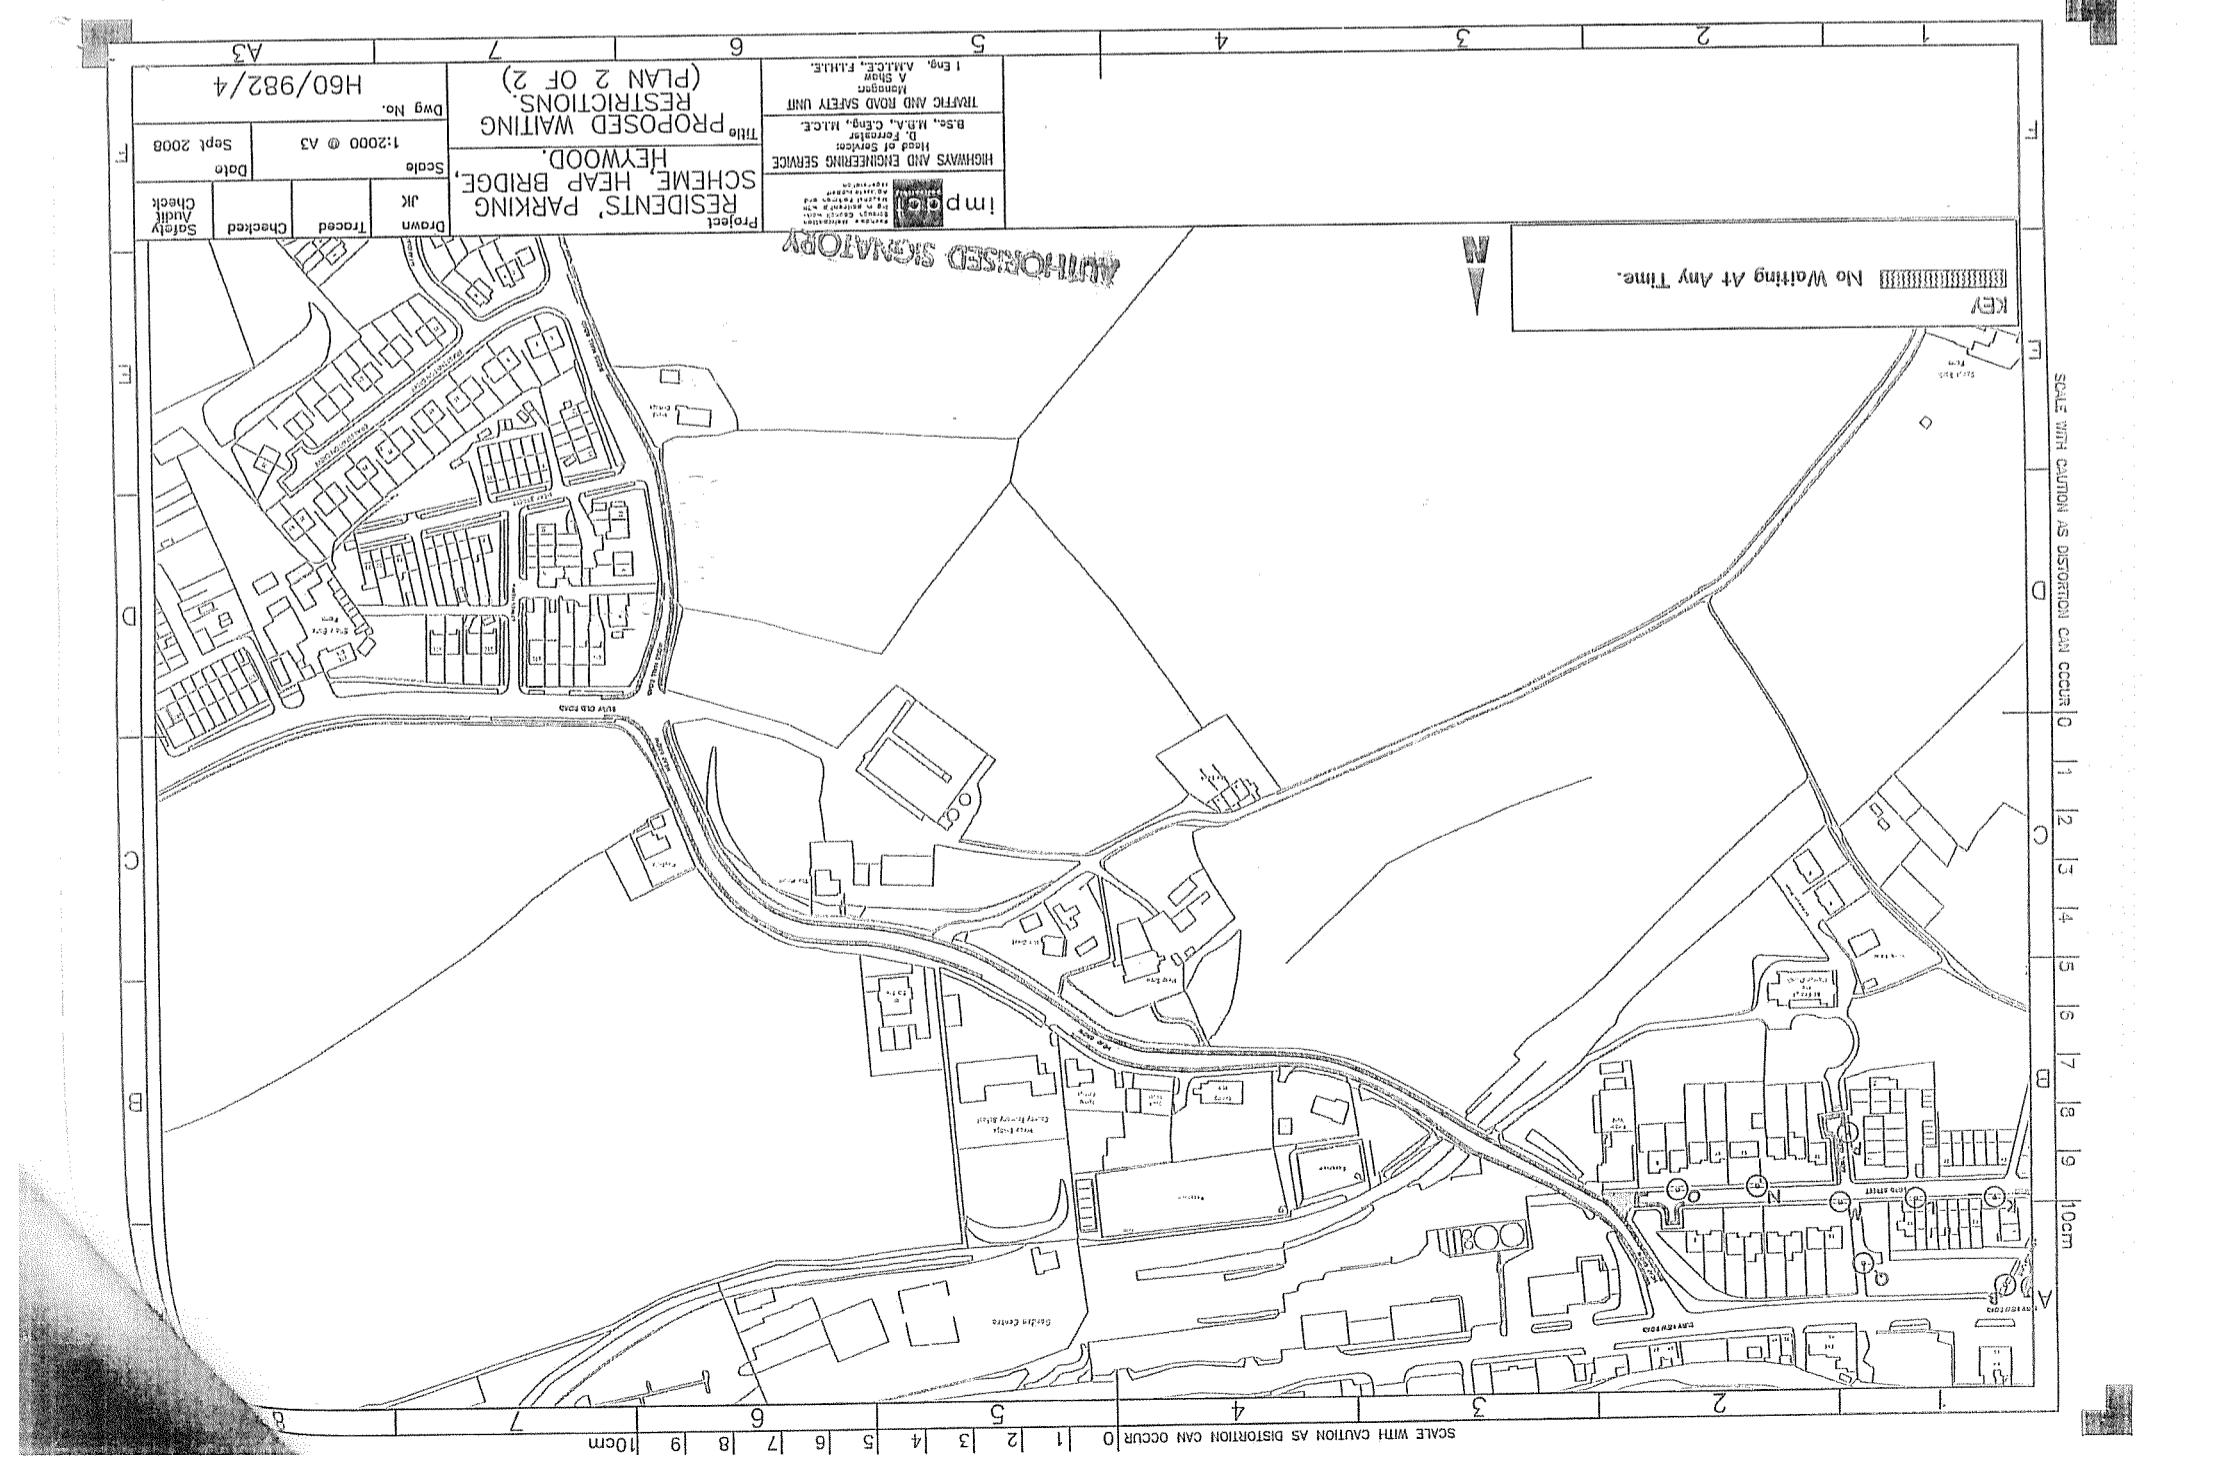

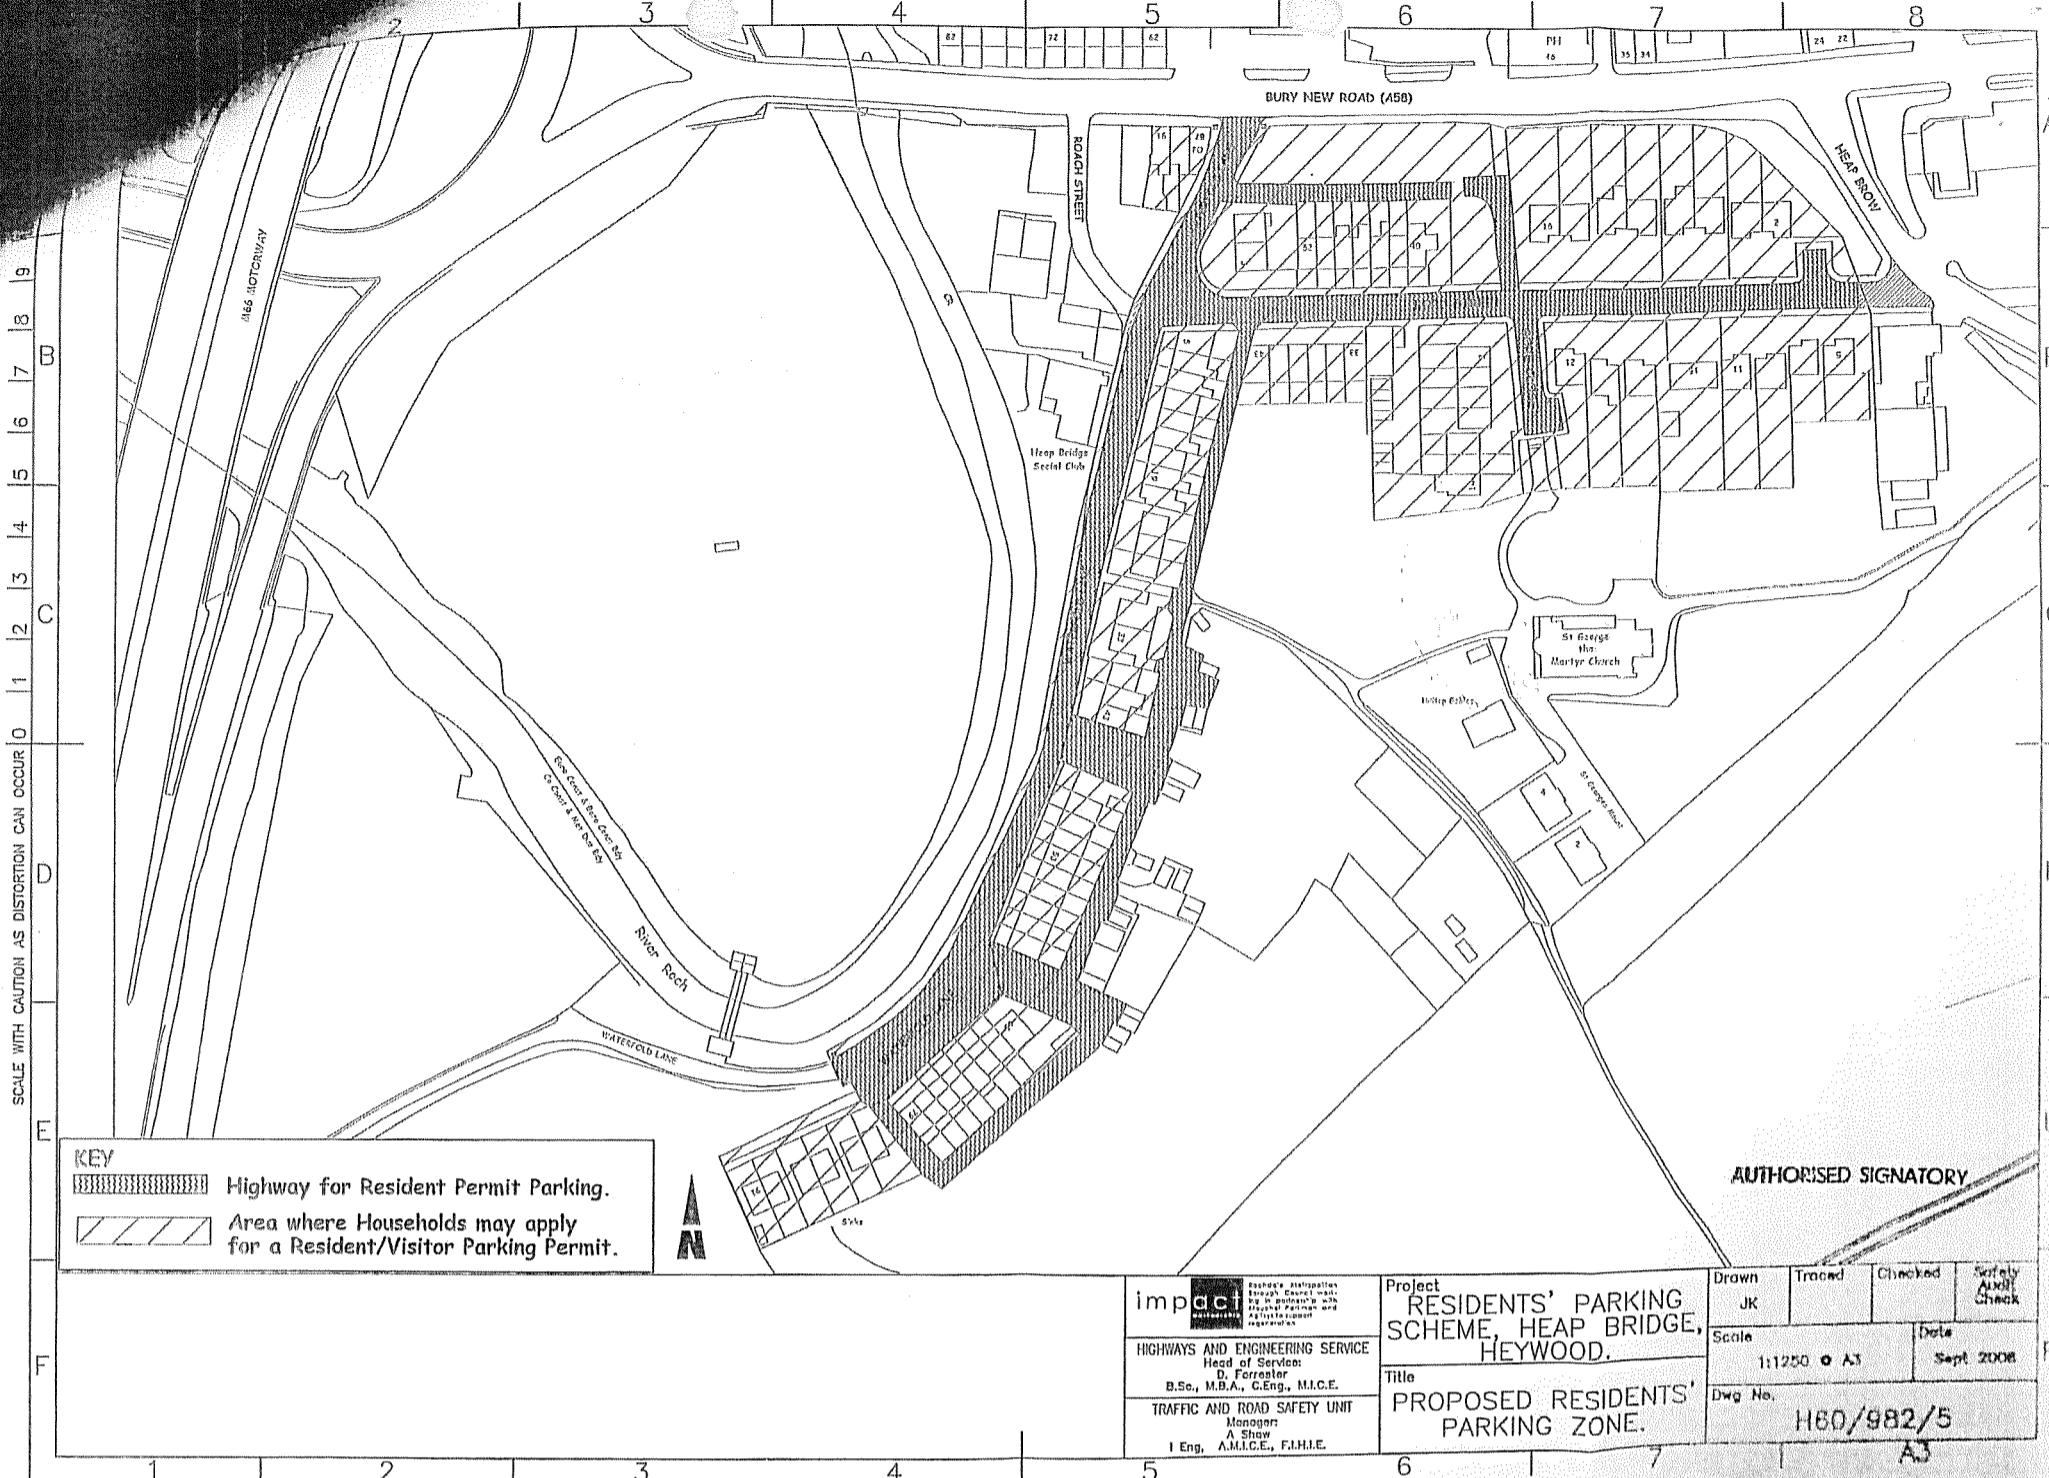

Junctioned passage running to the rear of 65 to 79 Waterford Lane, West Heywood Ward

(iii) For its entire length.

Unnamed passage running between 43 and 45 Waterford Lane, West Heywood Ward
For its entire length

Unnamed passage running between 63 and 65 Waterford Lane, West Heywood Ward

Junction named passage running between 79 and 81 Waterford Lane, West Heywood Ward

Appendix A

List of postal addresses of households that may apply to the Council for a Residential Visitor Permit

Heap Bridge Scheme
Gore Close, Bury, BL9 7LB – All addresses.
Lord Street, Bury, BL9 7JX – All addresses.
Waterfold Lane, Bury, BL9 7JY – Odd numbers 1 to 91 inclusive.
Bury New Road, Heap Bridge – Odd numbers 87 to 91 inclusive.

SCHEDULE TWO

Schedule No. 1.1



Waterfold Lane, West Heywood Ward (ii) the west side from its junction with Bury New Road to its junction with Roach Street.

Dated this 16 day of April 2009


THE COMMON SEAL of THE ROCHDALE
MUNICIPAL COUNCIL was last month affixed

in the presence of $\frac{1}{2}$

卷之三

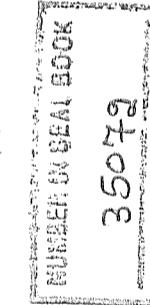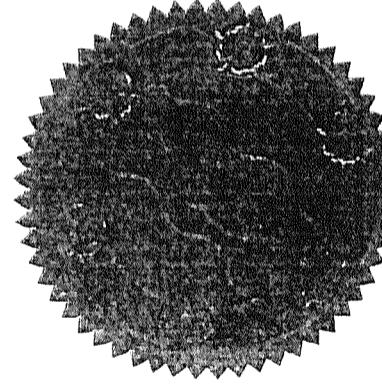

१८७३

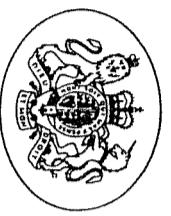

GT46/2/246

**ROAD TRAFFIC REGULATION ACT 1984 – SECTIONS 64 AND 65
AUTHORISATION OF TRAFFIC SIGNS AND SPECIAL DIRECTIONS**

The Secretary of State for Transport, in exercise of his powers under Sections 64 and 65 of the Road Traffic Regulation Act 1984 and of all other powers enabling him in that behalf, for the purpose of informing road users of resident permit holder parking places in Heap Bridge, Heywood, Rochdale, hereby:-


1. authorises the erection at or within 5 metres of the sites marked with a blue cross on the attached schedule of plans numbered GT46/2/246(Pt1)-1 of a traffic sign (hereinafter referred to as "the authorised sign A") conforming as to size, colour and character with that shown in the drawing numbered NP 434, save that a) the days of the week may be omitted or varied, b) the times of day may be omitted or varied and c) the permit identifier patch may be omitted or varied; and
2. authorises the erection at or within 5 metres of the sites marked with a green cross on the said plan of a traffic sign (hereinafter referred to as "the authorised sign B") conforming as to size, colour and character with that shown in the attached drawing numbered GT46/2/246(Pt1)-2; and
3. directs that the sign shown in diagram 660 or 660.3 in Schedule 2 of the Traffic Signs Regulations (Part I of SI 2002/3113, "the 2002 Regulations") shall be erected in sufficient numbers to give adequate information to road users of the waiting restrictions within the proposed area of residents parking shown on the said plan; and



GT46/2/246

4. directs that, notwithstanding the provisions of Direction 24(1) of the 2002 Regulations, the road markings shown in diagrams 1028.3, 1028.4, 1032 and 1033 in Schedule 6 to those Regulations need not be used in conjunction with a sign to diagram 660 or 660.3 in Schedule 2 to those Regulations, within the proposed area of residents parking shown on the said plan; and
5. directs that it is a condition of this authorisation that the authorised signs A and B may be placed only to indicate the effect of a corresponding Traffic Regulation Order; and
6. directs, without prejudice to any statutory provision to the like effect, that it is a condition of this authorisation that the erection of the authorised signs A and B at or near the said sites shall continue to have effect only until such day as may be appointed by one month's notice given by the Secretary of State in writing to the traffic authority for the removal or alteration of the authorised signs A and B and on that day the said authorisation shall, without prejudice to the giving of any further authorisation or direction, cease to have effect.

The provisions of Regulations 12, 18 and 19 of the 2002 Regulations shall apply to the authorised sign A in the same manner as they apply to the sign shown in diagram 660.3 in Schedule 2 to those Regulations.

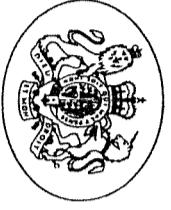

GT46/2/246

The provisions of Regulations 12, 18 and 19 of the 2002 Regulations shall apply to the authorised sign B in the same manner as they apply to the sign shown in diagram 645 in Schedule 2 to those Regulations.

Dated 11 March 2009

Signed by authority of the Secretary of State

G S Hansen

A Grade 7 Official of the Department for Transport

CERIFICATE OF COPY
17/3/09
Kate Sees Bateman
DEPARTMENT FOR TRANSPORT


Drawing No.
NP 434
Sheet 2 of 2

Related Drawing
S 43

Before using this drawing, confirm
that it has not been superseded.

© CROWN COPYRIGHT

- NOTES:
1. The legend is from the Transport Heavy alphabet at the x-height shown.
 2. Details of the 'P' symbol are given on drawing S 43.
 3. The tile outlines do not form part of the sign.
 4. COLOURS : Background ----- WHITE
Legend & Border --- BLACK
'P' symbol ----- WHITE
'P' Tile ----- BLUE
 5. DIMENSIONS : x-heights are in millimetres, other dimensions are in stroke widths. (4sw = x-ht)
 6. See sheet 1 for other dimensions and details of permit patch.

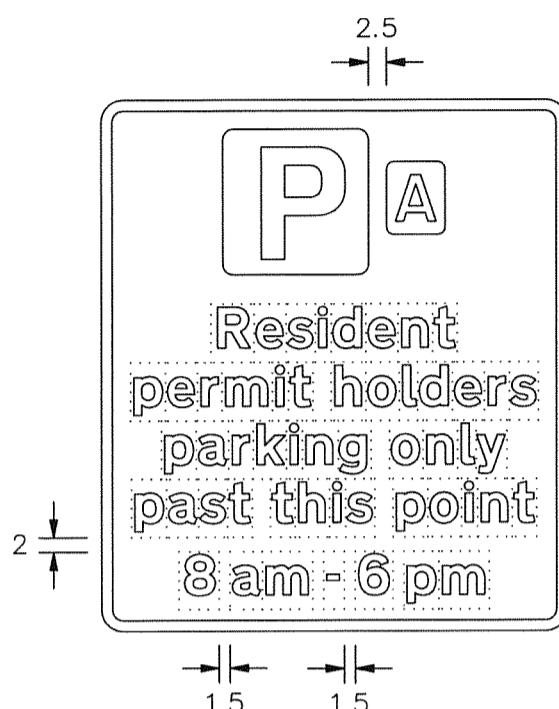

NP434-2

Department for Transport	Title: Regulatory Signs PERMIT PARKING PAST THIS POINT	Issue: Date: A: 11.5.07 B: C:	Drawn by: L.W. Approved by: [Signature]	Dimensions: SEE NOTE 5	Drawing No. NP 434 Sheet 2 of 2
-------------------------------------	---	--	--	------------------------------	--


Drawing No.
NP 434
Sheet 2 of 2

Related Drawing
S 43

Before using this drawing, confirm
that it has not been superseded.

© CROWN COPYRIGHT

- NOTES:
1. The legend is from the Transport Heavy alphabet at the x-height shown.
 2. Details of the 'P' symbol are given on drawing S 43.
 3. The tile outlines do not form part of the sign.
 4. COLOURS : Background ----- WHITE
Legend & Border --- BLACK
'P' symbol ----- WHITE
'P' Tile ----- BLUE
 5. DIMENSIONS : x-heights are in millimetres, other dimensions are in stroke widths. ($4\text{sw} = \text{x-ht}$)
 6. See sheet 1 for other dimensions and details of permit patch.

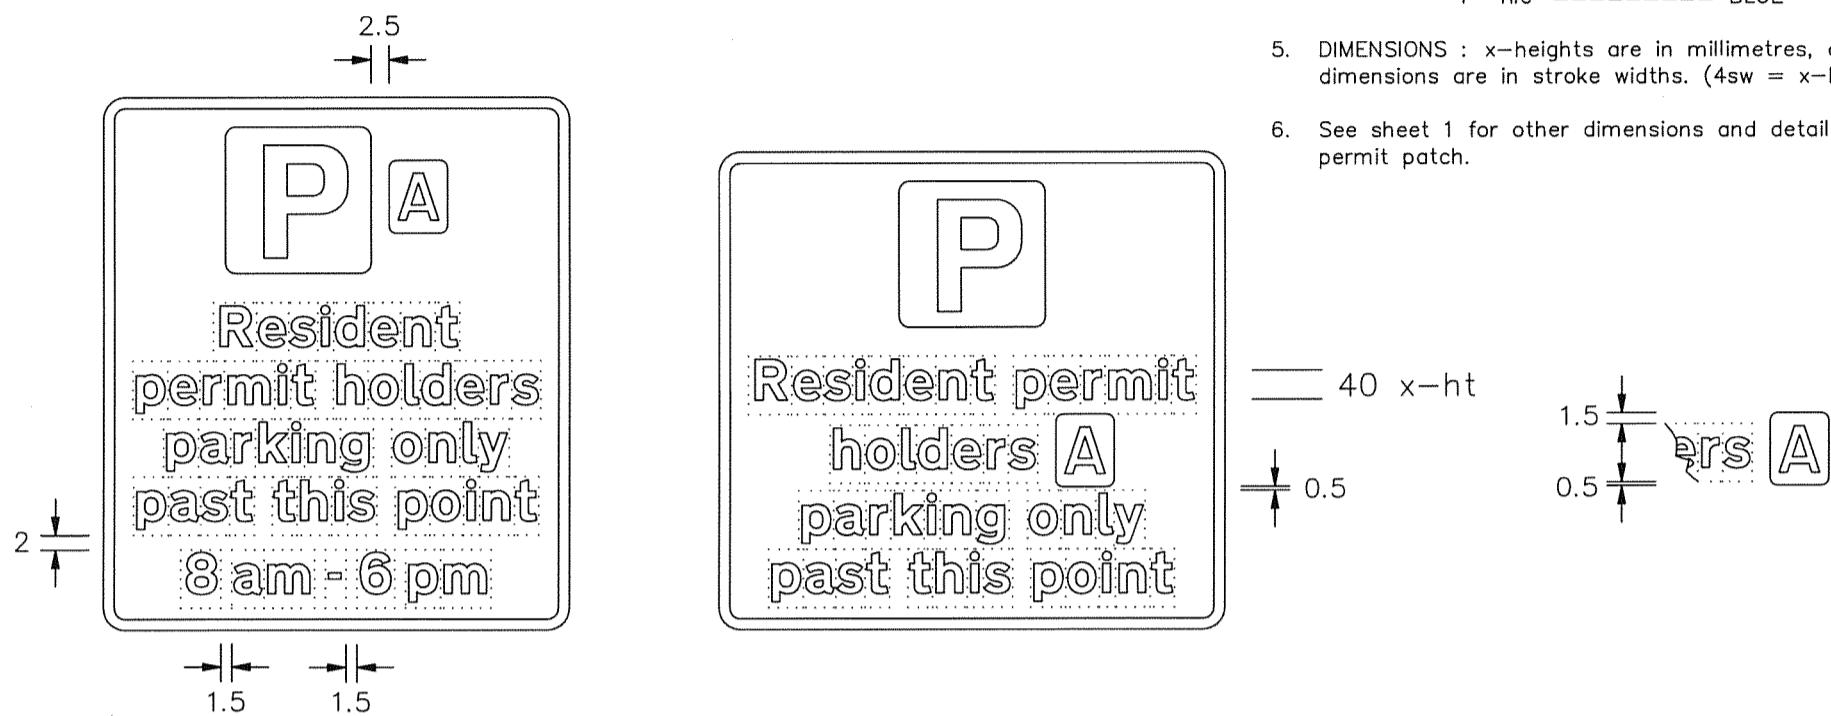


NP434-2

Department for Transport	Title: Regulatory Signs PERMIT PARKING PAST THIS POINT	Issue: Date: A: 11.5.07 B: C:	Drawn by: L.W. Approved by: I.	Dimensions: SEE NOTE 5	Drawing No. NP 434 Sheet 2 of 2
-------------------------------------	---	--	---	------------------------------	--

Permit
parking
area
ENDS

40mm x-height
Black legend and border
White Background

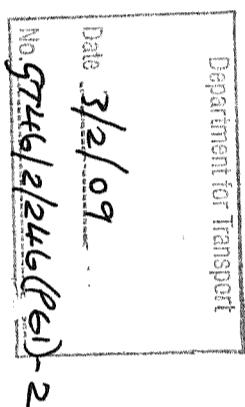

F

E

D

C

B

A

1

2

3

4

5

6

7

00

WATERFOLD LANE

Sign Type 'B'

Sign Type 'A'

G8

79



Date	3/2/09
No.	9746/249 (P6)
Department for Transport	

impact
HIGHWAYS AND ENGINEERING SERVICE
Head of Service:
D. Forrester
B.Sc., M.B.A., C.Eng., M.I.C.E.
TRAFFIC AND ROAD SAFETY UNIT
Manager:
A. Shaw
I. Eng., A.M.I.C.E., F.I.H.I.E.

Project
RESIDENTS' PARKING
SCHEME,
HEAP BRIDGE, HEYWOOD.
Title
AUTHORISATION FOR
NON-PRESCRIBED
TRAFFIC SIGNS.
(PLAN 2 OF 2).

Drawn	Traced	Checked	Safety Audit Check
JK			
Scale			Date 21/10/08
1:200 @ A3			
Dwg No.			H60/982/7

BURY NEW ROAD**Sign Type 'A'****Sign Type 'B'**16
87
PO


WATERFOLD LANE

1
3

52

LORD STREET

ST

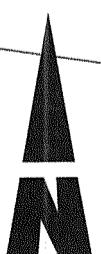**KEY**

At Any Time.

Limited Waiting.

impact
partnershipHIGHWAYS AND ENGINEERING SERVICE
Head of Service:
D. Forrester
B.Sc., M.B.A., C.Eng., M.I.C.E.TRAFFIC AND ROAD SAFETY UNIT
Manager:
A. Shaw
I. Eng., A.M.I.C.E., F.I.H.I.E.Rochdale Metropolitan Borough Council working in partnership with
Mazars, Pilkington and Agilyst to support
regenerationProject
RESIDENTS' PARKING
SCHEME,
HEAP BRIDGE, HEYWOOD.Title
AUTHORISATION FOR
NON-PRESCRIBED
TRAFFIC SIGNS.
(PLAN 1 OF 2).Drawn
JK

Traced

Checked

Safety
Audit
CheckScale
1:200 @ A3Date
21/10/08

Dwg No.

H60/982/6

