

BOROUGH OF ROCHDALE
((CIVIL ENFORCEMENT OF TRAFFIC CONTRAVENTIONS) (VARIOUS STREETS)
(ROCHDALE TOWNSHIP) ORDER 2008)
(AMENDMENT) (NO. 12) ORDER 2009

SANDY LANE, FALKLAND AVENUE, JUTLAND AVENUE, MONS AVENUE, VERDUN
CRESCENT, ROCHDALE

The Rochdale Borough Council, in exercise of its powers under Sections 1(1), 2 and 4 of the Road Traffic Regulation Act 1984 ("the Act") and of all other enabling powers, and after consultation with the Chief Officer of Police in accordance with Section 124(1) and paragraph 20(1) of Part III of Schedule 9 to the Act, hereby make the following Order:-

1. This Order may be cited as the Borough of Rochdale ((Civil Enforcement of Traffic Contraventions) (Various Streets) (Rochdale Township) Order 2008) (Amendment) (No. 12) Order 2009 and shall come into operation on 1st June 2009.
2. The Borough of Rochdale (Civil Enforcement of Traffic Contraventions) (Various Streets) (Rochdale Township) Order 2008 is hereby amended by inserting the wording shown in the Schedule to this Order.
3. The Interpretation Act 1978 shall apply for the interpretation of this Order as it applies for the interpretation of an Act of Parliament.

SCHEDULE

Schedule No. 1.1
No Waiting at Any Time

Sandy Lane, Spotland and Falinge Ward

- n (i) the east side, from a point 15 metres south of its junction with Jutland Avenue to a point 15 metres north of its junction with Jutland Avenue
- n (ii) the east side, from a point 15 metres south of its junction with Falkland Avenue to a point 15 metres north of its junction with Falkland Avenue
- n (iii) the east side, from a point 15 metres south of its junction with Mons Avenue to a point 15 metres north of its junction with Mons Avenue
- n (iv) the west side, from a point 10 metres south of its junction with the southerly entrance of Verdun Crescent to a point 10 metres north of its junction with the southerly entrance of Verdun Crescent
- n (v) the west side, from a point 15 metres south of its junction with the northerly exit of Verdun Crescent to a point 15 metres north of its junction with the northerly exit of Verdun Crescent

Jutland Avenue, Spotland and Falinge

- n (i) both sides from its junction with Sandy Lane for a distance of 15 metres in an easterly direction

Falkland Avenue, Spotland and Falinge

- n (i) both sides from its junction with Sandy Lane for a distance of 15 metres in an easterly direction

Mons Avenue, Spotland and Falinge

SCALE WITH CAUTION AS DISTORTION CAN OCCUR

10cm

9

8

7

6

5


4

3

2

1

0

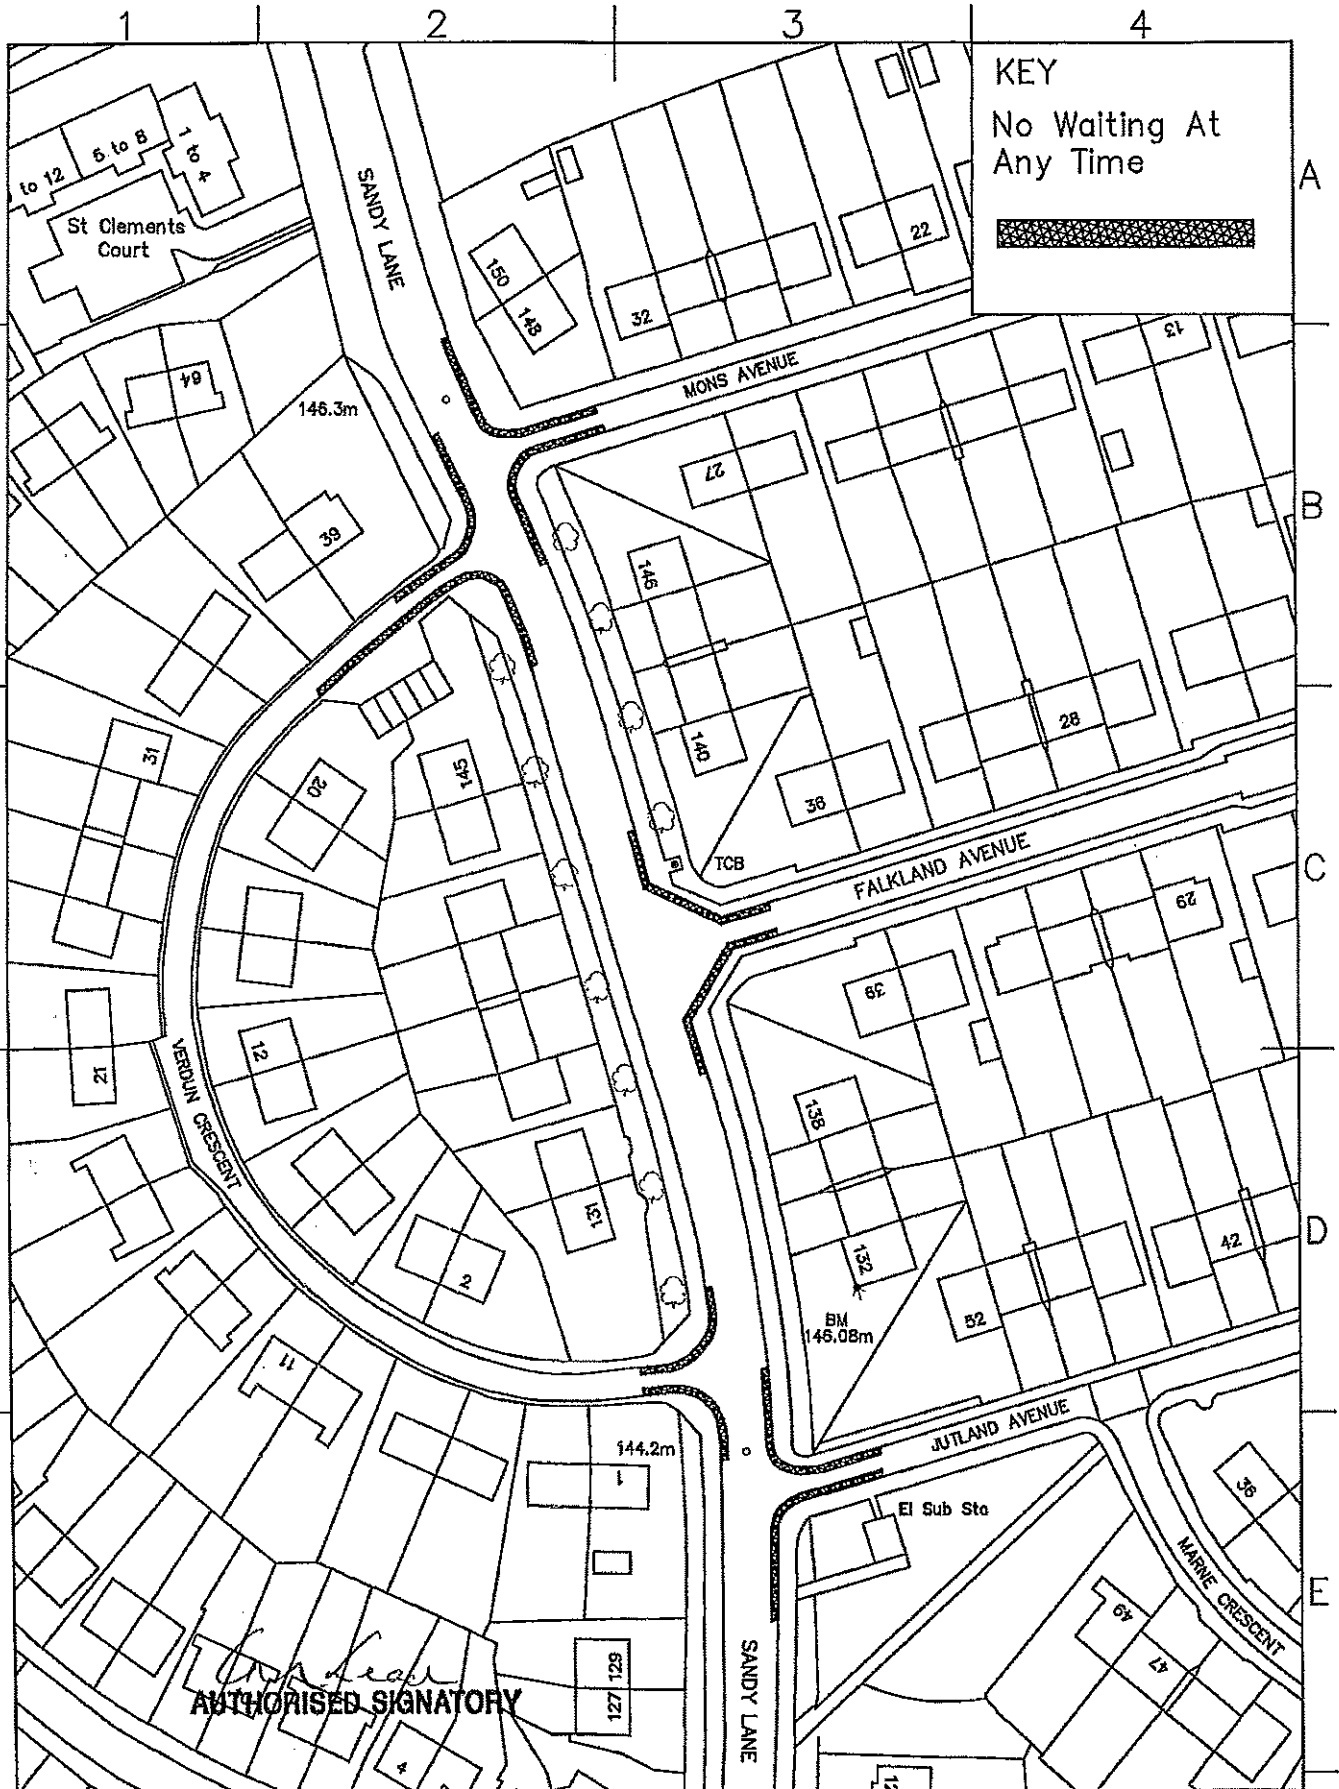

[Signature]
AUTHORISED SIGNATORY

HIGHWAYS AND ENGINEERING SERVICE Head of Service: D. Forrester B.Sc., M.B.A., C.Eng., M.I.C.E.	Project No Waiting At Any Time Restrictions	Drawn CT	Traced *	Checked *	Safety Audit Check *
	Title Sandy Lane, Jutland Avenue, Falkland Avenue, Mons Avenue, Verdun Crescent	Scale 1:1000	Date 16/10/08		
TRAFFIC AND ROAD SAFETY UNIT Manager: A. Shaw I. Eng., A.M.I.C.E., F.I.H.I.E.	Dwg No. A4/809517/010/001				

n (i) both sides from its junction with Sandy Lane for a distance of 15 metres in an easterly direction

Verdun Crescent, Spotland and Falinge

n (i) the south entrance, both sides from its junction with Sandy Lane for a distance of 10 metres in a westerly direction

n (ii) the north exit, south side from its junction with Sandy Lane for a distance of 30 metres in a south westerly direction

n (iii) the north exit, north side from its junction with Sandy Lane for a distance of 15 metres in a south westerly direction

Dated this 14th day of May 2009


THE COMMON SEAL of THE ROCHDALE)

BOROUGH COUNCIL was hereunto affixed)

in the presence of:)

Cardinal
Authorised Signatory
ca

tro73a

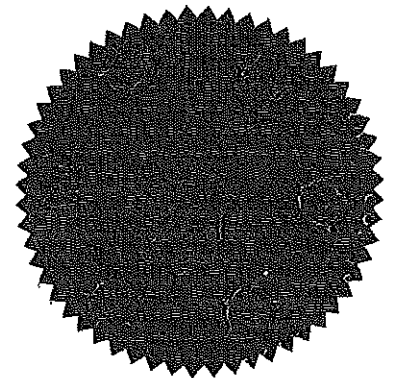

NUMBER IN SEAL BOOK
85102