

BOROUGH OF ROCHDALE
((CIVIL ENFORCEMENT OF TRAFFIC CONTRAVENTIONS) (VARIOUS STREETS)
(PENNINES TOWNSHIP) ORDER 2008)
(AMENDMENT) (NO. 7) ORDER 2009

HALLIWELL STREET AND UNCOUTH ROAD, MILNROW

The Rochdale Borough Council, in exercise of its powers under Sections 1(1), 2 and 4 of the Road Traffic Regulation Act 1984 ("the Act") and of all other enabling powers, and after consultation with the Chief Officer of Police in accordance with Section 124(1) and paragraph 20(1) of Part III of Schedule 9 to the Act, hereby make the following Order:-

1. This Order may be cited as the Borough of Rochdale ((Civil Enforcement of Traffic Contraventions) (Various Streets) (Pennines Township) Order 2008) (Amendment) (No. 7) Order 2009 and shall come into operation on 1st June 2009.
2. The Borough of Rochdale (Civil Enforcement of Traffic Contraventions) (Various Streets) (Pennines Township) Order 2008 is hereby amended by inserting the wording shown in the Schedule to this Order.
3. The Interpretation Act 1978 shall apply for the interpretation of this Order as it applies for the interpretation of an Act of Parliament.

SCHEDULE

Schedule No. 1.1
No Waiting at Any Time

Uncouth Road, Smallbridge and Firgrove Ward

- n(i) the north westerly side, from a point 40 metres north east of its junction with Rochdale Road for a distance of 68.5 metres in a north easterly direction.
- n(ii) the south easterly side from its junction with Halliwell Street for a distance of 21 metres in a south westerly direction.

Halliwell Street, Smallbridge and Firgrove Ward

- n(i) the south westerly side, from its junction with Uncouth Road for a distance of 21 metres in a south easterly direction.
- n(ii) the north easterly side, from its junction with Uncouth Road for a distance of 35 metres in a south easterly direction.


Dated this 14th day of May 2009

THE COMMON SEAL of **THE ROCHDALE**)

BOROUGH COUNCIL was hereunto affixed)


In the presence of:)

[Signature]
Authorised Signatory

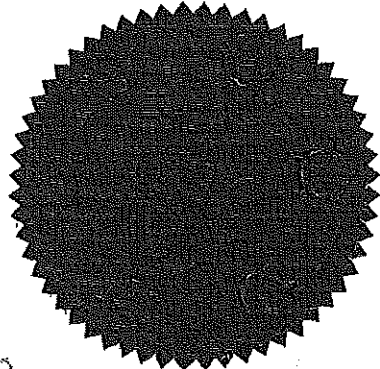


NUMBER IN SEAL BOOK
35100

SCALE WITH CAUT. DISTORTION CAN OCCUR 0 1 2 3 4 5 6 7 8 9 10cm

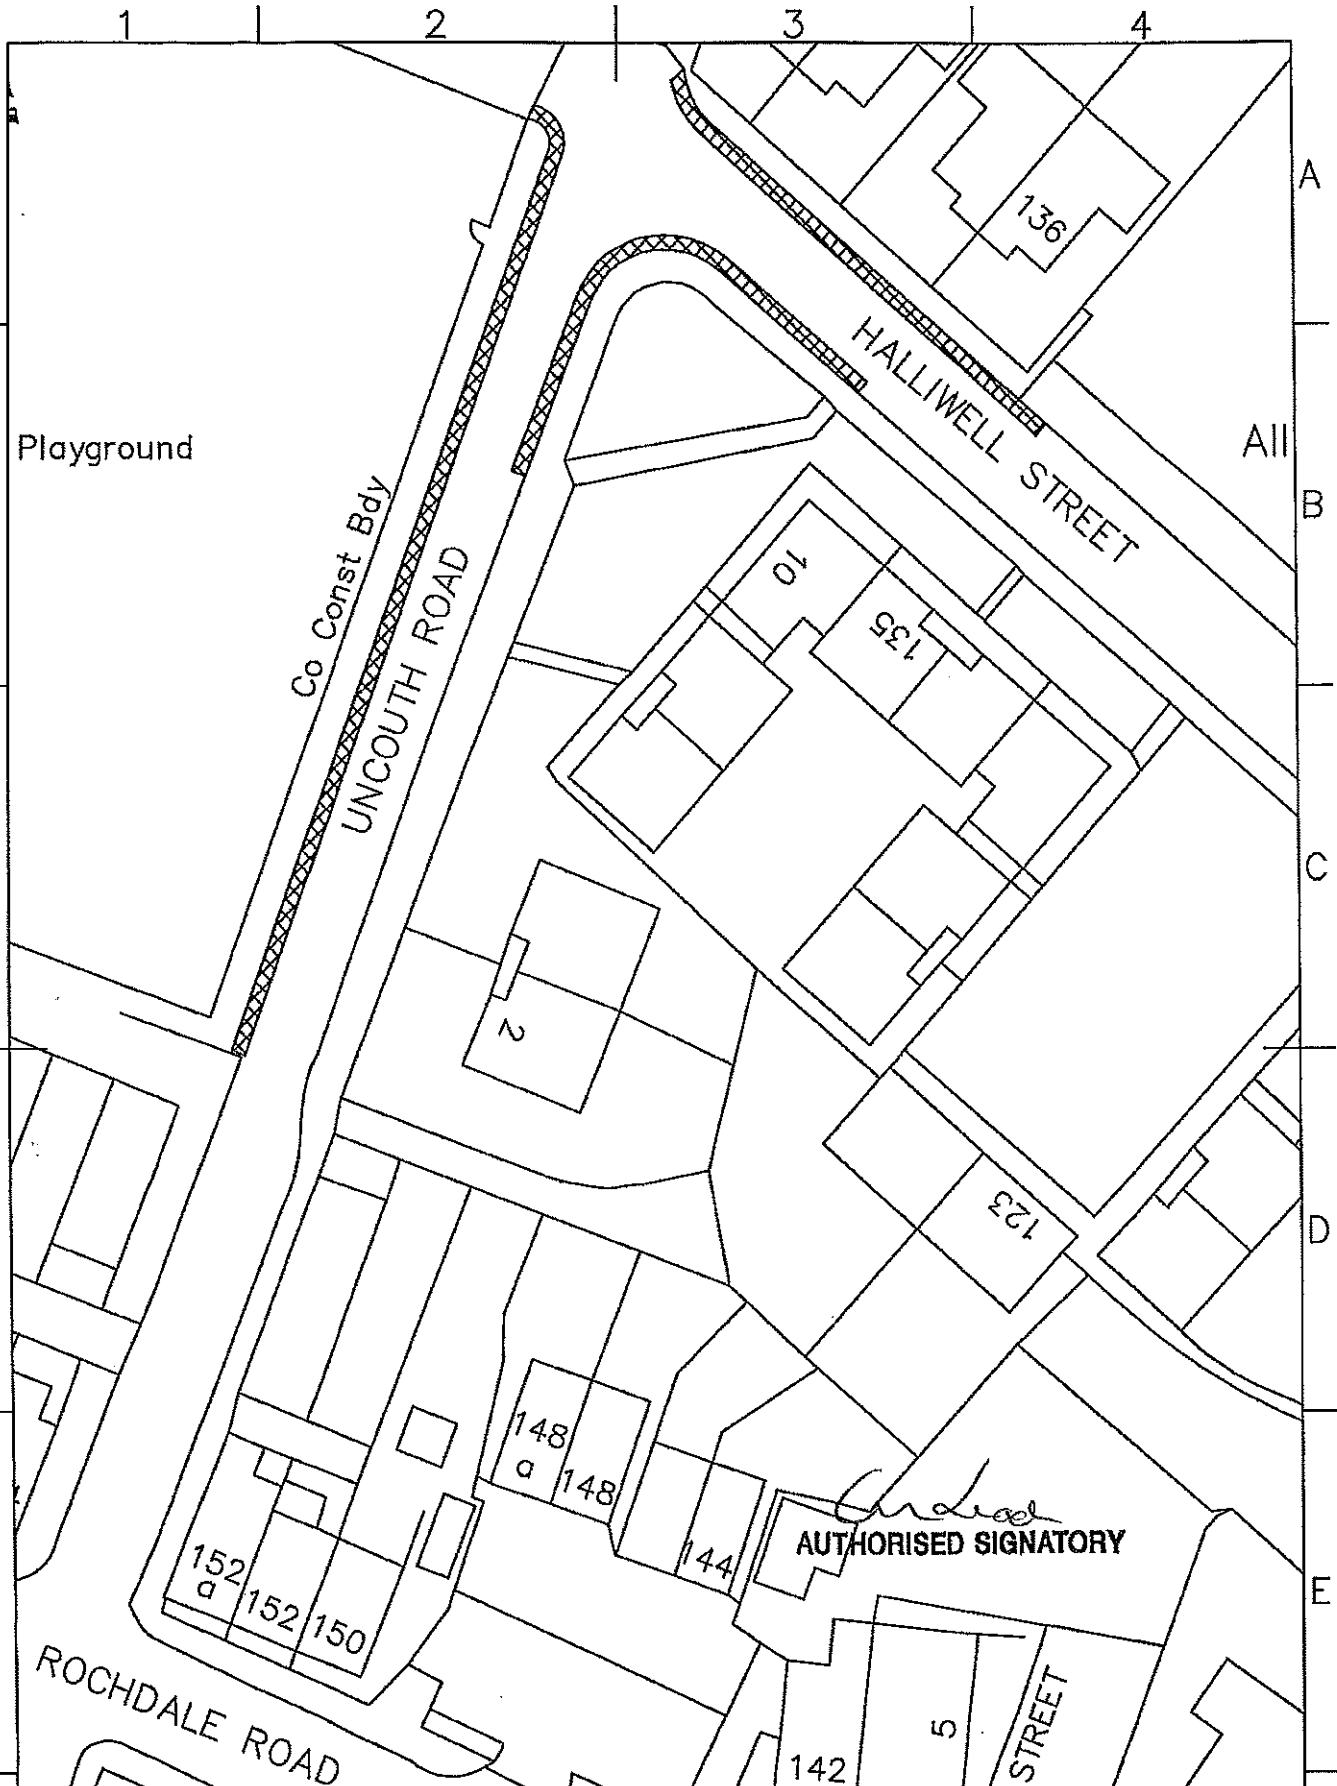

Andrew
AUTHORISED SIGNATORY

 <p>Roche Dale Metropolitan Borough Council working in partnership with Mouchel Parkman and Agilis to support regeneration.</p> <p>HIGHWAYS AND ENGINEERING SERVICE Head of Service: D. Forrester B.Sc., M.B.A., C.Eng., M.I.C.E.</p> <p>TRAFFIC AND ROAD SAFETY UNIT Manager: A. Shaw I. Eng., A.M.I.C.E., F.I.H.I.E.</p>	Project No Waiting At Any Time Restrictions	Drawn CT	Traced *	Checked *	Safety Audit Check *
	Title Halliwell Street/Uncouth Road, Milnrow	Scale 1:500		Date 25/11/2008	
	Dwg No. A4/808355/020/001				