

BOROUGH OF ROCHDALE

**((CIVIL ENFORCEMENT OF TRAFFIC CONTRAVENTIONS)
(VARIOUS STREETS) (ROCHDALE TOWNSHIP) ORDER 2008)
(AMENDMENT) (NO.11) ORDER 2009**

SPOTLAND ROAD, ROCHDALE

The Rochdale Borough Council, in exercise of its powers under Sections 1(1), 2 and 4 of the Road Traffic Regulation Act 1984 ("the Act") and of all other enabling powers, and after consultation with the Chief Officer of Police in accordance with Section 124(1) and paragraph 20(1) of Part III of Schedule 9 to the Act, hereby make the following Order:-

1. This Order may be cited as the Borough of Rochdale ((Civil Enforcement of Traffic Contraventions) (Various Streets) (Rochdale Township) Order 2008) (Amendment) (No.11) Order 2009 and shall come into operation on 1st July 2009.
2. The Borough of Rochdale (Civil Enforcement of Traffic Contraventions) (Various Streets) (Rochdale Township) Order 2008 is hereby amended by inserting the wording shown in Schedule 1 to this Order.
3. Those parts of the Borough of Rochdale (Civil Enforcement of Traffic Contraventions) (Various Streets) (Rochdale Township) Order 2008, as shown in Schedule 2 to this Order be hereby revoked.
4. The Interpretation Act 1978 shall apply for the interpretation of this Order as it applies for the interpretation of an Act of Parliament.

SCHEDULE 1

**Schedule No. 1.1
No Waiting At Any Time**

Spotland Road, Rochdale, Spotland and Falinge Ward

- n(i) The south side from a point 97 metres west of its junction with Primrose Street to a point 125 metres west of its junction with Primrose Street
- n(ii) The north-easterly side from a point 30 metres east of its junction with the Edenfield Road/Mellor Street roundabout to a point 173 metres south-east of its junction with the Edenfield Road/Mellor Street roundabout

**Schedule No. 5.16
No Loading, Mon-Fri, 7am-9.30am and 4pm-6.30pm**

Spotland Road, Rochdale, Spotland and Falinge Ward

- n(i) The south side from a point 97 metres west of its junction with Primrose Street to a point 125 metres west of its junction with Primrose Street

SCHEDULE 2

**Schedule No. 1.1
No Waiting At Any Time**

Spotland Road, Rochdale, Spotland and Falinge Ward


- (i) The east side from its junction with Edenfield Road/Rooley Moor Road to a point
30 metres east of its junction with Mellor Street


Dated this 16th day of June 2009.

THE COMMON SEAL of THE ROCHDALE)


BOROUGH COUNCIL was hereunto affixed)

in the presence of:


Authorized Signatory

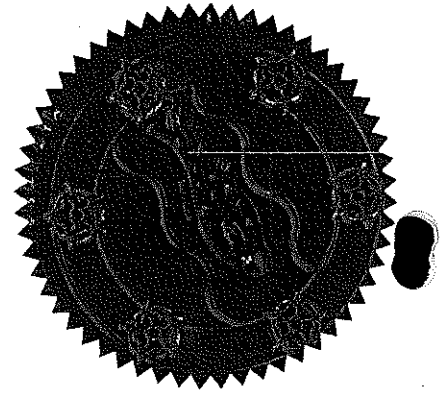

NUMBER IN SEAL BOOK
35149

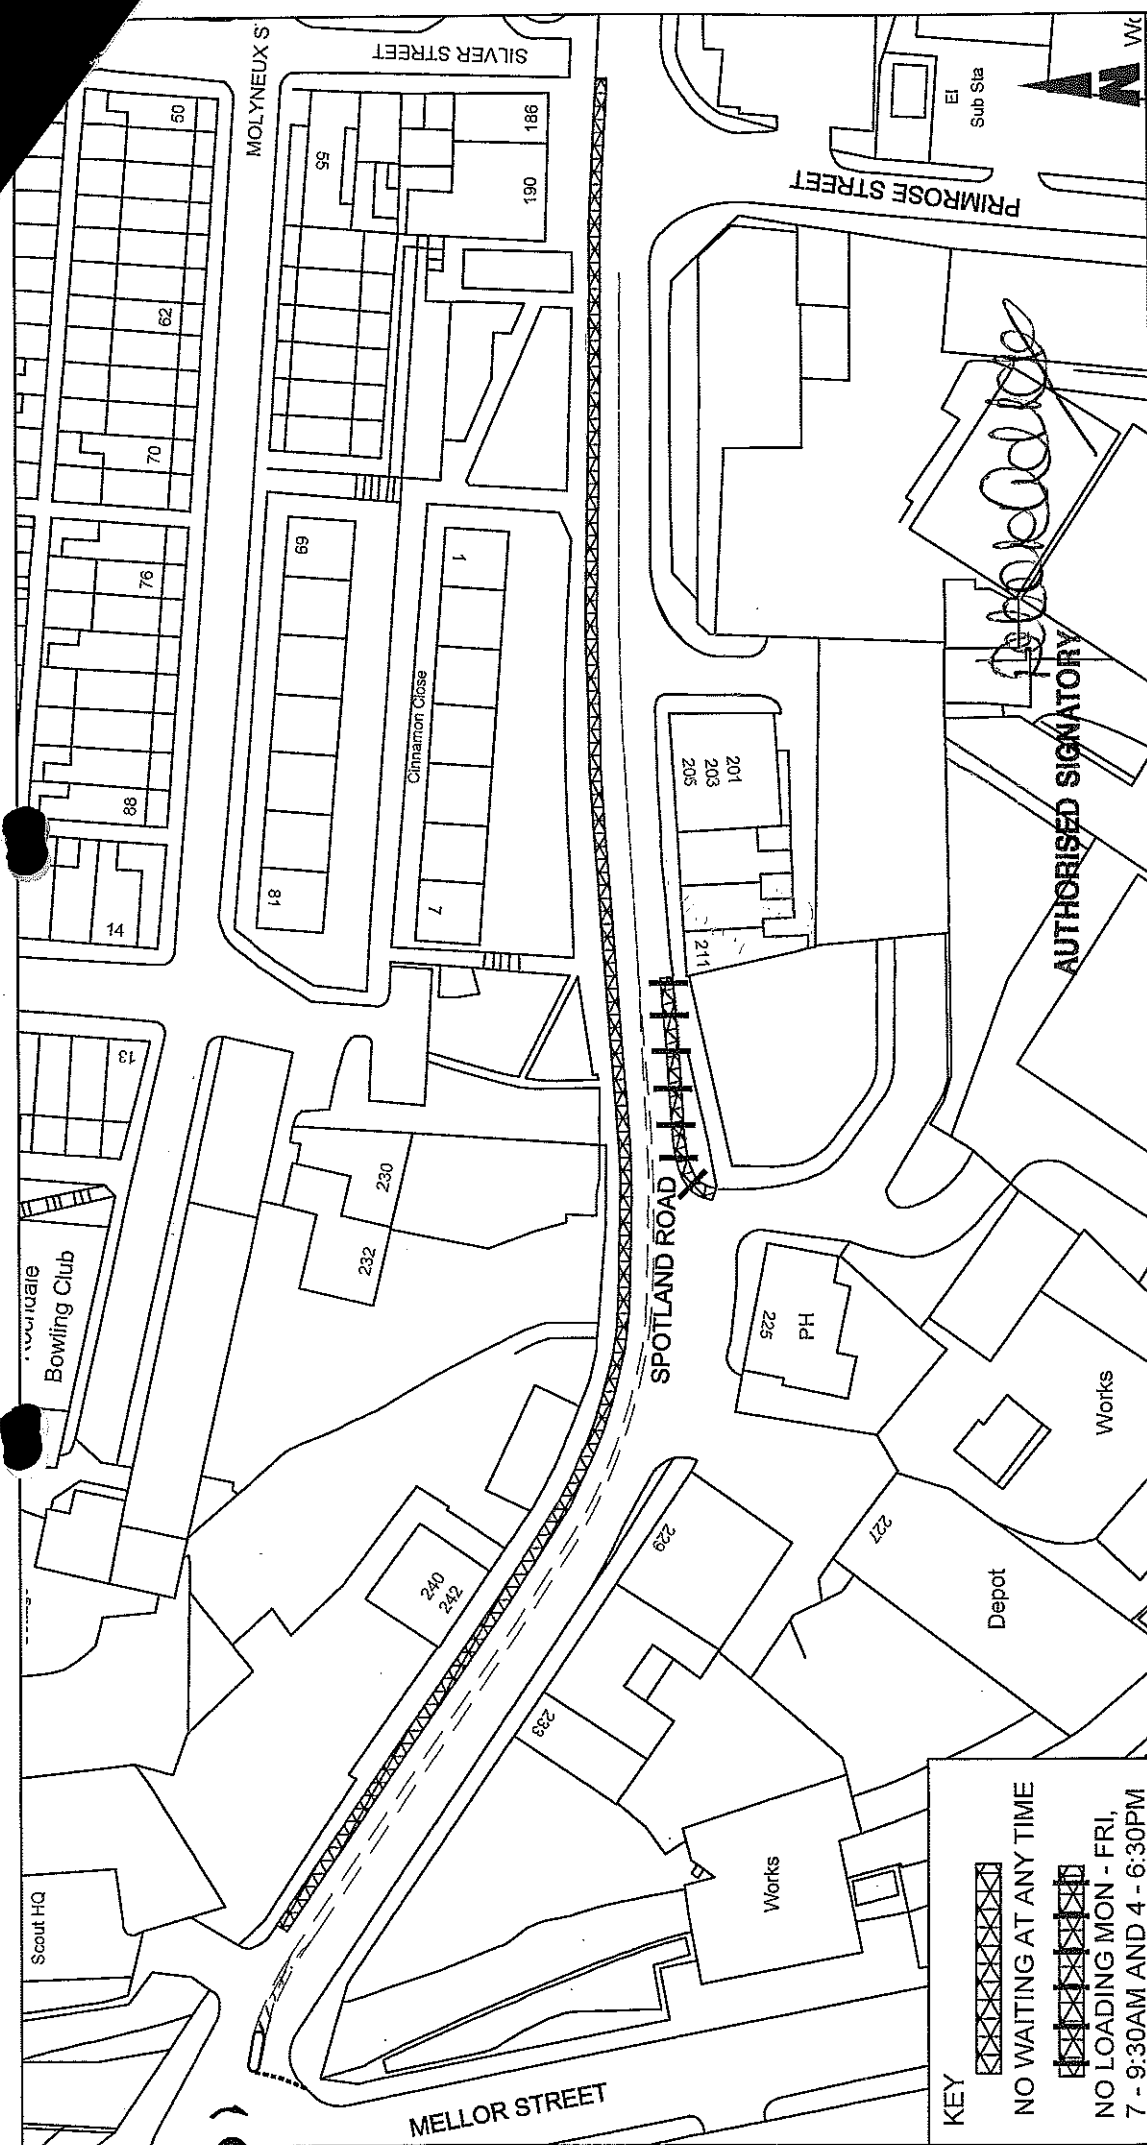

KEY
 NO WAITING AT ANY TIME
 NO LOADING MON - FRI,
 7 - 9:30AM AND 4 - 6:30PM

impact
 Rochdale Metropolitan Borough Council working in partnership with Agencys, Traction and Agencys for regeneration
HIGHWAYS AND ENGINEERING SERVICE
 Head of Service:
 D. Forrester
 B.Sc., M.B.A., C.Eng., M.I.C.E.
TRAFFIC AND ROAD SAFETY UNIT
 Manager:
 A. Shaw
 I Eng. AM.I.C.E., F.I.H.I.E.

AUTHORISED SIGNATORY

| | | | |
|----------------------|-----|---|--------------|
| Project | | SPOTLAND ROAD, ROCHDALE | |
| Title | | NO WAITING AT ANY TIME AND RESTRICTED LOADING | |
| Drawn | CT | Traced | * |
| Checked | * | Date | 08/05/2009 |
| Scale | NTS | Dwg No. | 724097/04/02 |
| Safety Audit Check * | | | |