

**BOROUGH OF ROCHDALE**  
**((CIVIL ENFORCEMENT OF TRAFFIC CONTRAVENTIONS) (VARIOUS STREETS)**  
**(ROCHDALE TOWNSHIP) ORDER 2008)**  
**(AMENDMENT) (NO. 20) ORDER 2009**

**BAMFORD WAY, BAMFORD, ROCHDALE**

The Rochdale Borough Council, in exercise of its powers under Sections 1(1), 2 and 4 of the Road Traffic Regulation Act 1984 ("the Act") and of all other enabling powers, and after consultation with the Chief Officer of Police in accordance with Section 124(1) and paragraph 20(1) of Part III of Schedule 9 to the Act, hereby make the following Order:-

1. This Order may be cited as the Borough of Rochdale ((Civil Enforcement of Traffic Contraventions) (Various Streets) (Rochdale Township) Order 2008) (Amendment) (No. 20) Order 2009 and shall come into operation on 1<sup>st</sup> August 2009.
2. The Borough of Rochdale (Civil Enforcement of Traffic Contraventions) (Various Streets) (Rochdale Township) Order 2008 is hereby amended by inserting the wording shown in the Schedule to this Order.
3. The Interpretation Act 1978 shall apply for the interpretation of this Order as it applies for the interpretation of an Act of Parliament.

**SCHEDULE**

**Schedule No. 1.1**  
**No Waiting at Any Time**

**Bamford Way, Bamford Ward**

- n (i) the north side from its north easterly junction with Hawthorn Road for a distance of 25 metres in a south-westerly direction
- n (ii) the north side from its north easterly junction with Hawthorn Road for a distance of 25 metres in a north-easterly direction

**Hawthorn Road, Bamford Ward**

- n (i) both sides from its north easterly junction with Bamford Way for a distance of 20 metres in a north westerly direction

**Schedule No 2.3**  
**No Waiting Mon-Fri 8am-5pm**

**Bamford Way, Bamford Ward**

- n (i) the north side from a point 68.56 metres north-east of its north easterly junction with Hawthorn Road for a distance of 54.44 metres in a north-easterly direction
- n (ii) the south side from a point 43 metres north-east of its junction with Greenwich Close for a distance of 154 metres in a north-easterly direction

**Schedule 5.13**  
**No Loading Mon-Fri 8.00-9.30am & 3.00-5.00pm**

**Bamford Way, Bamford Ward**

- n (i) the north side from its north easterly junction with Hawthorn Road for a distance of 25 metres in a south-westerly direction
- n (ii) the north side from its north easterly junction with Hawthorn Road for a distance of 25 metres in a north-easterly direction

- n (iii) the north side for a distance of 68.54 metres north-east of its north easterly junction with Hawthorn Road for a distance of 52.44 metres in a north-easterly direction
- n (iv) the south side from a point 43 metres north-east of its junction with Greenwich Close for a distance of 152 metres in a north-easterly direction

**Hawthorn Road, Bamford Ward**

- n (i) both sides from its north easterly junction with Bamford Way for a distance of 20 metres in a north westerly direction

**Schedule 8.1 School Zig Zags Mon-Fri 8am-5pm No Stopping on School Entrance Markings**

**Bamford Way, Bamford Ward**


- n (i) the north side from a point 25 metres north-east of its north easterly junction with Hawthorn Road for a distance of 43.56 metres in a north-easterly direction

Dated this 7th day of July 2009

THE COMMON SEAL of THE ROCHDALE )

BOROUGH COUNCIL was hereunto affixed )


In the presence of: )

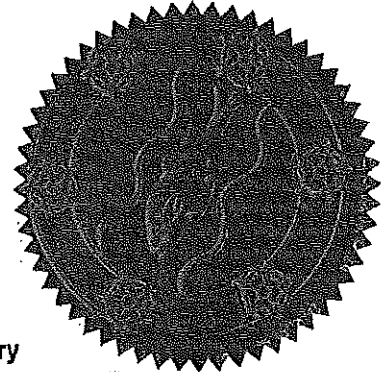

Authorised Signatory

tro73a

NUMBER IN SEAL BOOK 35176
------------------------------

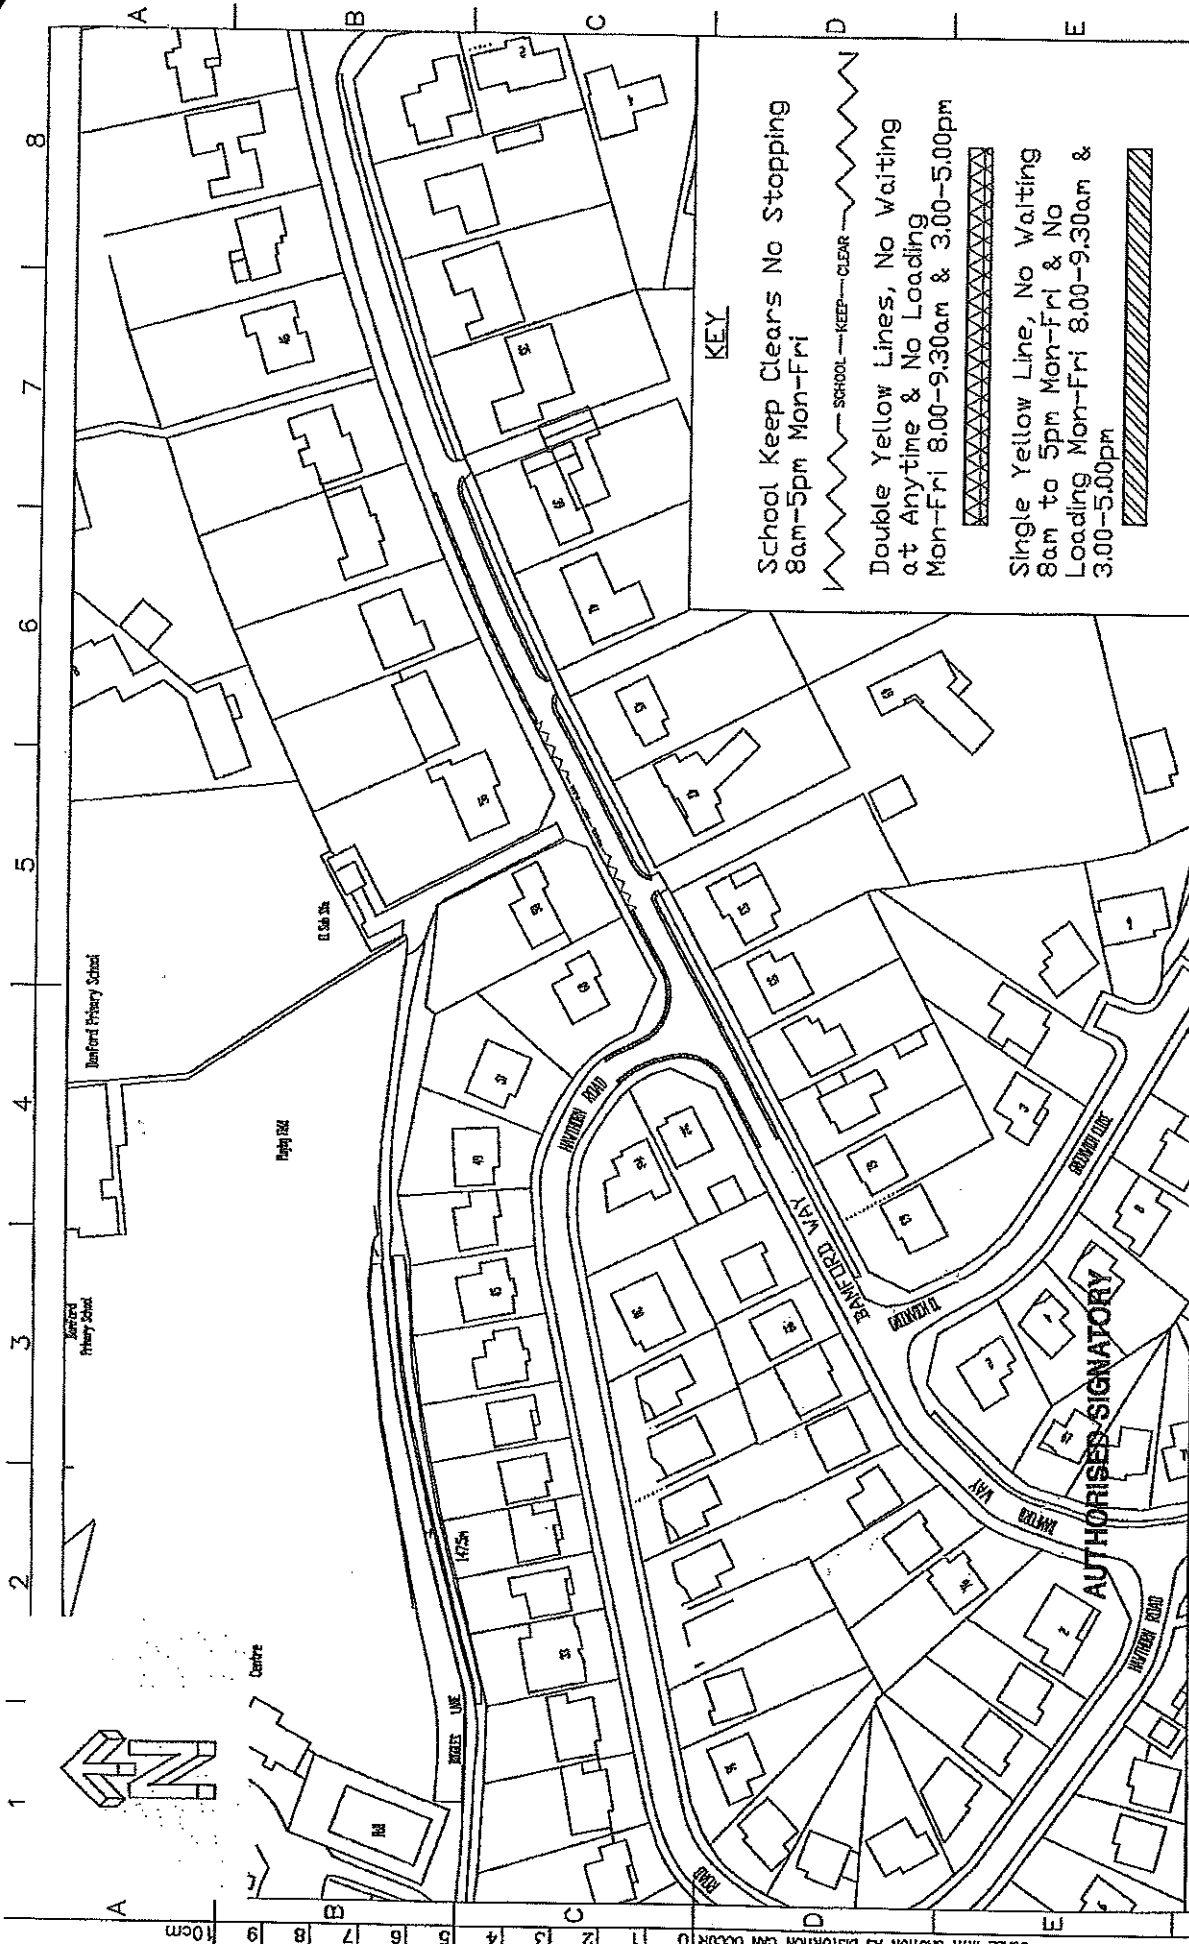

<p>impaci HIGHWAYS AND ENGINEERING SERVICE TRAFFIC AND ROAD SAFETY UNIT</p>	<p>Project Bamford Way and Hawthorn Road, Bamford</p>	<p>Drawn By N Mc</p>	<p>Checked *</p>	<p>Safety Check Check</p>
	<p>Title Proposed Waiting Restrictions</p>	<p>Scale 1:1000</p>	<p>Date 30/04/09</p>	<p>Dwg No. A3/809157/063/003</p>

SCALE WITH CAUTION AS DISTORTION CAN OCCUR

10cm

**AUTHORISED SIGNATORY**