

BOROUGH OF ROCHDALE
((CIVIL ENFORCEMENT OF TRAFFIC CONTRAVENTIONS) (VARIOUS
STREETS) (HEYWOOD TOWNSHIP) ORDER 2008)
(AMENDMENT) (NO. 14) ORDER 2009

SUTHERLAND ROAD AREA, HEYWOOD

The Rochdale Borough Council, in exercise of its powers under Sections 1(1), 2 and 4 of the Road Traffic Regulation Act 1984 ("the Act") and of all other enabling powers, and after consultation with the Chief Officer of Police in accordance with Section 124(1) and paragraph 20(1) of Part III of Schedule 9 to the Act, hereby make the following Order:-

1. This Order may be cited as the Borough of Rochdale ((Civil Enforcement of Traffic Contraventions) (Various Streets) (Heywood Township) Order 2008) (Amendment) (No. 14) Order 2009 and shall come into operation on 1st September 2009.
2. The Borough of Rochdale (Civil Enforcement of Traffic Contraventions) (Various Streets) (Heywood Township) Order 2008 is hereby amended by inserting the wording shown in Schedule 1 to this Order.
3. That part of the Borough of Rochdale (Civil Enforcement of Traffic Contraventions) (Various Streets) (Heywood Township) Order 2008, as shown in Schedule 2 to this Order be hereby revoked.
4. The Interpretation Act 1978 shall apply for the interpretation of this Order as it applies for the interpretation of an Act of Parliament.

SCHEDULE 1

Schedule No. 1.1
No Waiting At Any Time

Sutherland Road, West Heywood Ward

- (ni) north side from a point 15 metres west of its junction with the unnamed road opposite the easterly junction of Sutherland Road and Greenock Drive to a point 10 metres east of its junction with Stromness Grove.
- (nii) south side from its easterly junction with Greenock Drive for a distance of 15 metres in an easterly direction
- (niii) south side from its easterly junction with Greenock Drive for a distance of 15 metres in an westerly direction
- (niv) south side from a point 112 metres east of its easterly junction with Greenock Drive for a distance of 21.84 metres in an easterly direction

**Schedule No. 1.1
No Waiting At Any Time**

Greenock Drive, West Heywood Ward

- (ni) both sides from its easterly junction with Sutherland Road for a distance of 10 metres in a southerly direction.

**Schedule No. 1.1
No Waiting At Any Time**

Unnamed Road Opposite the Easterly Junction of Greenock Drive and Sutherland Road, West Heywood Ward

- (ni) both sides from its junction with Sutherland Road for a distance of 10 metres in a northerly direction.

**Schedule No. 8.1
School Zigzag Mon – Fri 8am – 5pm No Stopping On School Entrance Markings**

Sutherland Road, West Heywood Ward

- (ni) the south side from a point 80.44 metres east of its easterly junction with Greenock Drive for a distance of 31.56 metres in an easterly direction.
- (nii) the south side from a point 133.84 metres east of its easterly junction with Greenock Drive for a distance of 31.56 metres in an easterly direction.

SCHEDULE 2

**Schedule No. 1.1
No Waiting At Any Time**


Sutherland Road, West Heywood Ward

The south side from a point 111 metres east of its junction with Greenock Drive for a distance of 20 metres in an easterly direction

**Schedule No. 8.1
School Zigzag Mon – Fri 8am – 5pm No Stopping On School Entrance Markings**

Sutherland Road, West Heywood Ward

- (i) the south side from a point 85 metres east of its junction with Greenock Drive for a distance of 26 metres in an easterly direction outside Darnhill County Primary School.

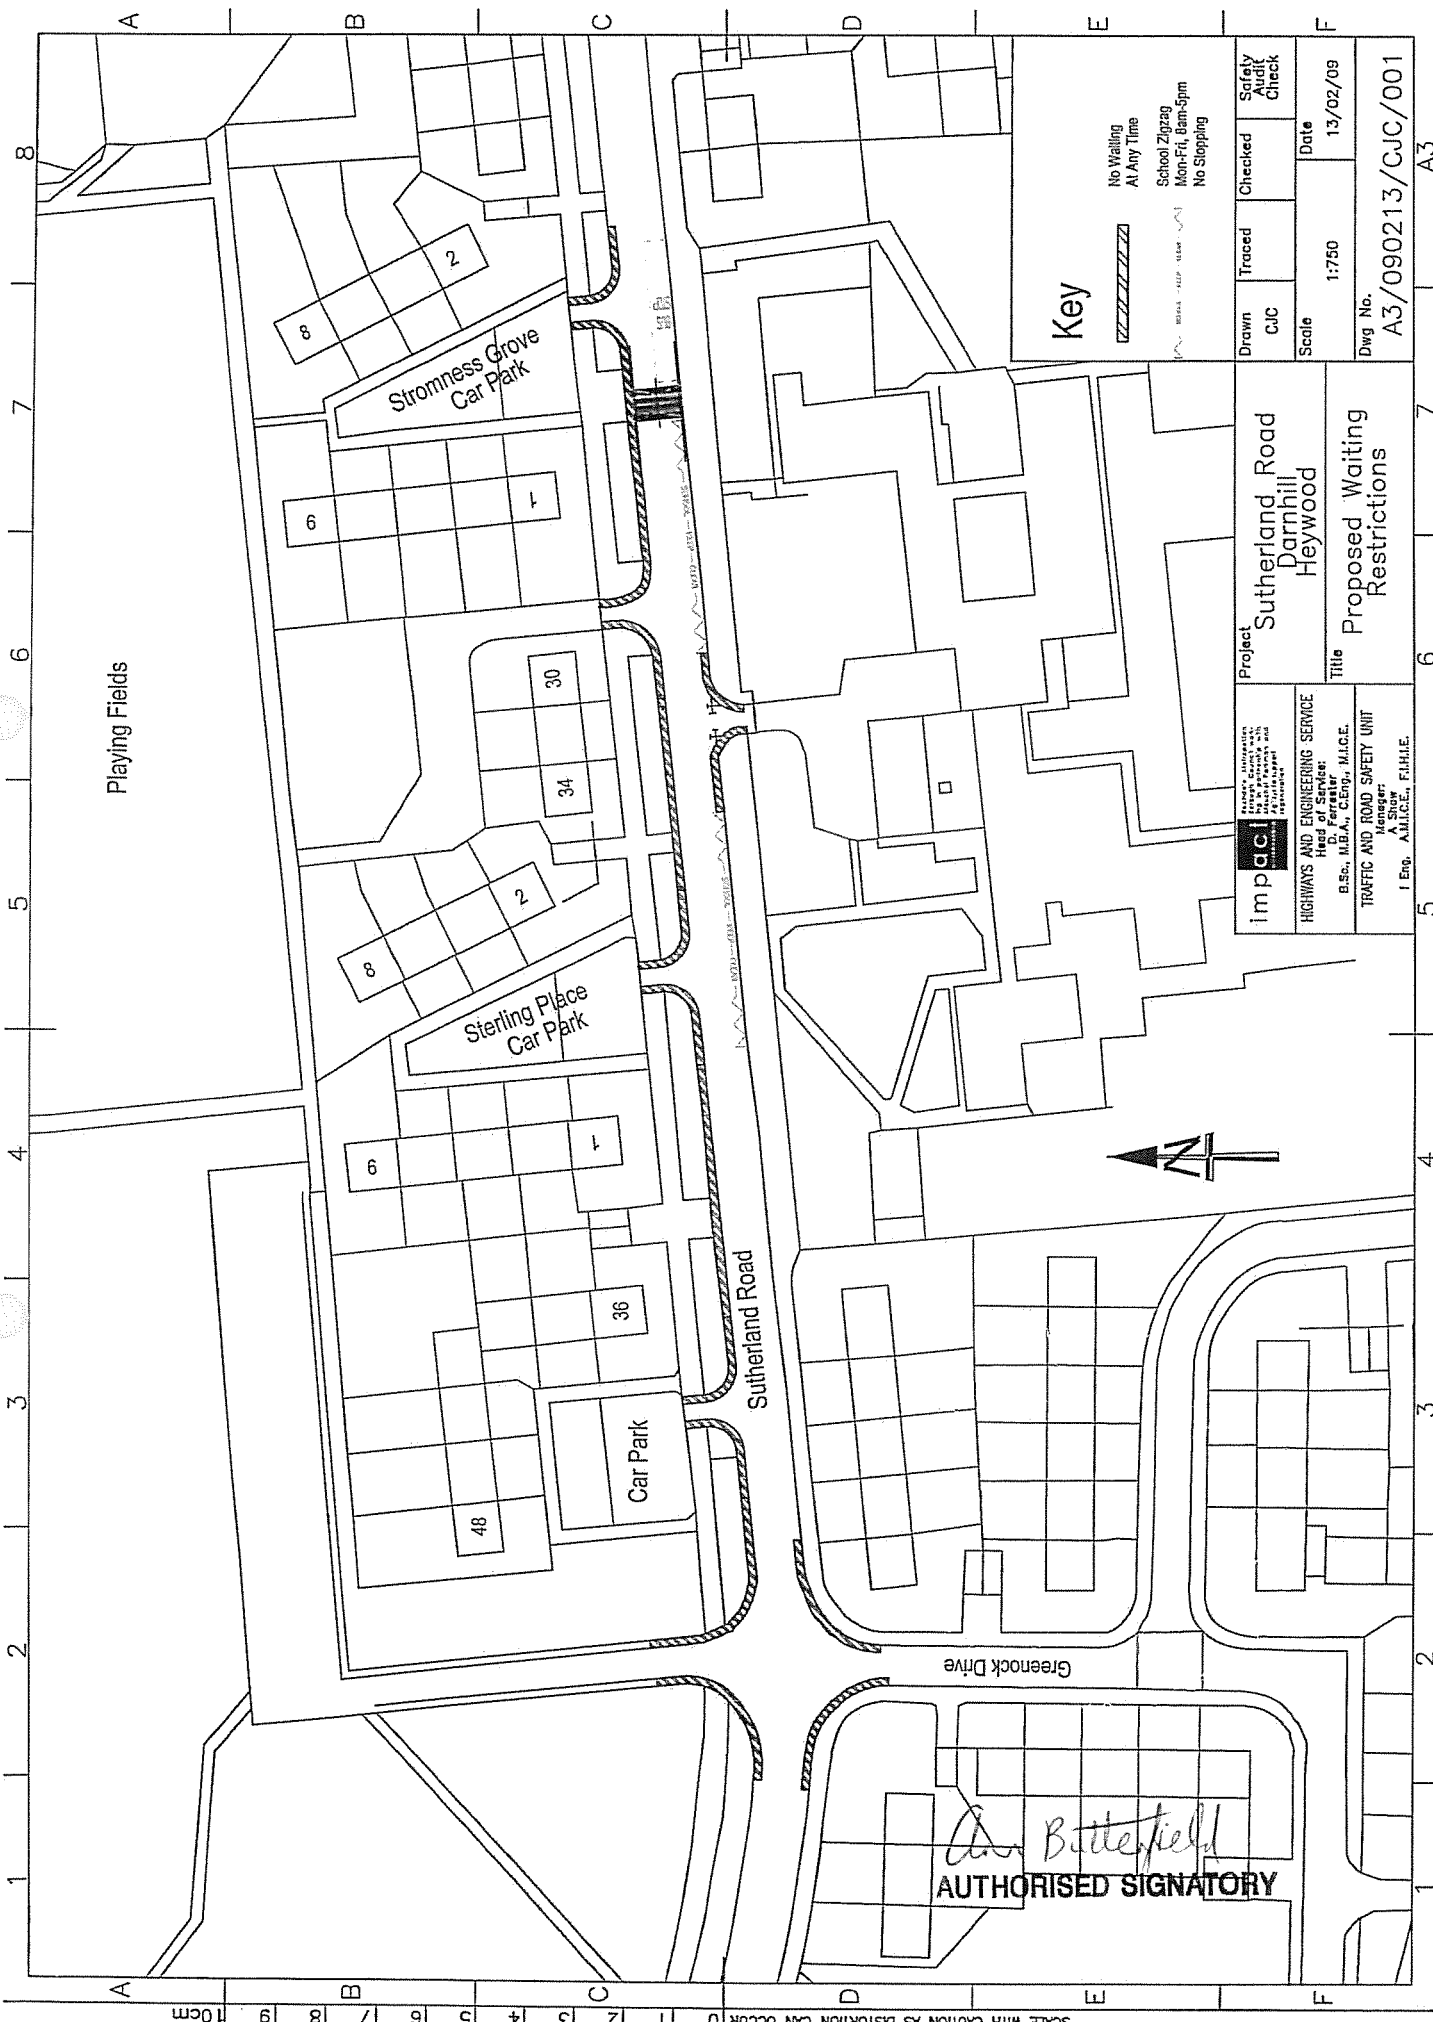

SCALE WITH CAUTION AS DISTORTION CAN OCCUR 0 1 2 3 4 5 6 7 8 9 10cm

A. Butterfield
AUTHORISED SIGNATORY

imp.c.c.
 IMPROVED COMMUNITY CONSULTATION
 HIGHWAYS AND ENGINEERING SERVICE
 Mr. G. Forsyth
 B.Sc., M.B.A., C.Eng., M.I.C.E.
 TRAFFIC AND ROAD SAFETY UNIT
 A Show Manager
 I. Eng. A.M.I.C.E., F.I.H.I.E.

Project
 Sutherland Road
 Darnhill
 Heywood

Title
 Proposed Waiting
 Restrictions

Drawn CJC
Checked
Traced
Scale 1:750
Date 13/02/09
Dwg No. A3/090213/CJC/001
 A3

Key

No Waiting
 At Any Time
 School Zigzag
 Mon-Fri, 8am-5pm
 No Stopping

- (ii) The south side from a point 131 metres east of its junction with Greenock Drive for a distance of 44 metres in an easterly direction outside Darnhill County Primary School.

Dated this 11th day of August 2009

THE COMMON SEAL of THE ROCHDALE)

BOROUGH COUNCIL was hereunto affixed)

in the presence of:

)
Ann Butterfield
Authorised Signatory (DP)



NUMBER IN SEAL BOOK
35216

