

1217.

BOROUGH OF ROCHDALE
((CIVIL ENFORCEMENT OF TRAFFIC CONTRAVENTIONS) (VARIOUS STREETS)
(MIDDLETON TOWNSHIP) ORDER 2008)
(AMENDMENT) (NO. 3) ORDER 2009

TRO-1217-09

MILL FOLD ROAD & MANCHESTER NEW ROAD, EAST MIDDLETON WARD

The Rochdale Borough Council, in exercise of its powers under Sections 1(1), 2 and 4 the Road Traffic Regulation Act 1984 ("the Act") and of all other enabling powers, and after consultation with the Chief Officer of Police in accordance with Section 124(1) and paragraph 20(1) of Part III of Schedule 9 to the Act, hereby make the following Order:-

1. This Order may be cited as the Borough of Rochdale ((Civil Enforcement of Traffic Contraventions) (Various Streets) (Middleton Township) Order 2008) (Amendment) (No. 3) Order 2009 and shall come into operation on 1st August 2009.
2. The Borough of Rochdale (Civil Enforcement of Traffic Contraventions) (Various Streets) (Middleton Township) Order 2008 is hereby amended by inserting the wording shown in Schedule One to this Order.
3. Those parts of the Borough of Rochdale (Civil Enforcement of Traffic Contraventions) (Various Streets) (Middleton Township) Order 2008, as shown in Schedule Two to this Order be hereby revoked.
4. The Interpretation Act 1978 shall apply for the interpretation of this Order as it applies for the interpretation of an Act of Parliament.

SCHEDULE ONE

Schedule No. 1.1 - No Waiting At Any Time

Mill Fold Road, East Middleton Ward

n (i) the north side from its junction with Manchester New Road for a distance of 20 metres in an easterly direction

n (ii) south side from its junction with Manchester New Road for a distance of 25 metres in an easterly direction

Manchester New Road, East Middleton Ward

n (i) east side from its southerly junction with Mill Fold Road for a distance of 15 metres in a southerly direction

SCHEDULE TWO

Schedule No. 1.1 - No Waiting At Any Time

Mill Fold Road, East Middleton Ward

the north side from its junction with Manchester New Road to a point 10 metres east of its junction with Manchester New Road

Dated this 28th day of July 2009



THE COMMON SEAL of THE ROCHDALE)


BOROUGH COUNCIL was hereunto affixed)

in the presence of:)

Authorised Signatory

tro73a

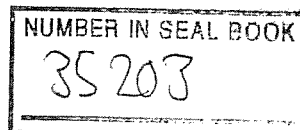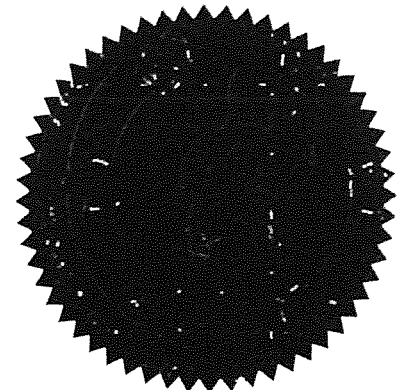

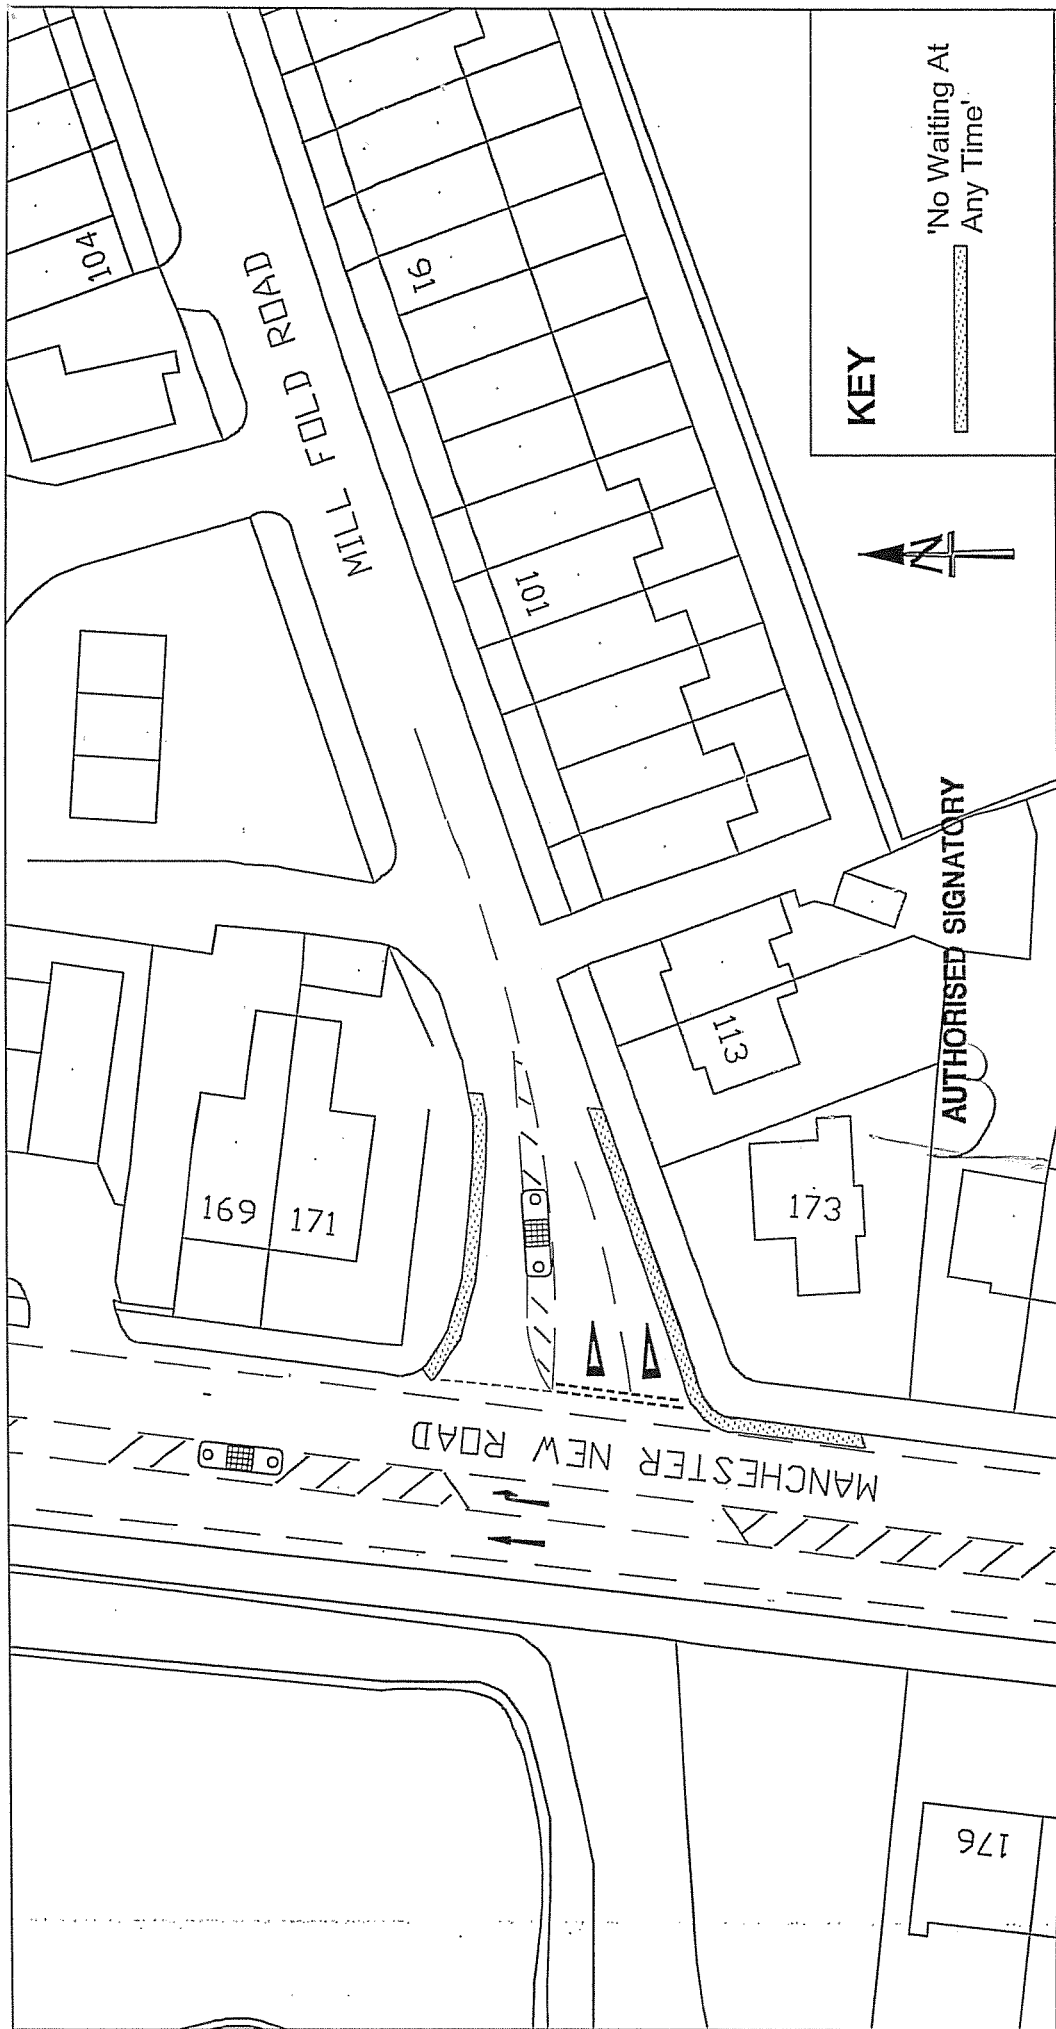

KEY

'No Waiting At Any Time'

Drawn	CJC	Traced	Checked	Safety Audit Check*
		*	*	
Scale	1:500		Date	21/07/2008
Dwg No.	A4/808226/014/001			

Project
TRAFFIC CALMING, WAITING RESTRICTIONS & 20MPH ZONE

Title
MANCHESTER NEW ROAD/MILL FOLD ROAD TRAFFIC CALMING SCHEME: WAITING RESTRICTIONS

impact
 Rochdale Metropolitan Borough Council work with Manchester Partnership and Agencies to support regeneration

HIGHWAYS AND ENGINEERING SERVICE
 Head of Service:
 D. Forrester
 B.Sc., M.B.A., C.Eng., M.I.C.E.

TRAFFIC AND ROAD SAFETY UNIT
 Manager:
 A. Shaw
 I. Eng., A.M.I.C.E., F.I.H.I.E.

