

**BOROUGH OF ROCHDALE**  
**((CIVIL ENFORCEMENT OF TRAFFIC CONTRAVENTIONS)**  
**(VARIOUS STREETS)**  
**(PENNINES TOWNSHIP) ORDER 2008)**  
**(AMENDMENT) (NO. 4) ORDER 2009**

**BIRCH ROAD, WARDLE**

The Rochdale Borough Council, in exercise of its powers under Sections 1(1), 2 and 4 of the Road Traffic Regulation Act 1984 ("the Act") and of all other enabling powers, and after consultation with the Chief Officer of Police in accordance with Section 124(1) and paragraph 20(1) of Part III of Schedule 9 to the Act, hereby make the following Order:-

1. This Order may be cited as the Borough of Rochdale ((Civil Enforcement of Traffic Contraventions) (Various Streets) (Pennines Township) Order 2008) (Amendment) (No. 4) Order 2009 and shall come into operation on 1<sup>st</sup> November 2009.
2. The Borough of Rochdale (Civil Enforcement of Traffic Contraventions) (Various Streets) (Pennines Township) Order 2008 is hereby amended by inserting the wording shown in Schedule 1 to this Order.
3. That those parts of the Borough of Rochdale (Civil Enforcement of Traffic Contraventions) (Various Streets) (Pennines Township) Order 2008, as shown in Schedule 2 to this Order be hereby revoked.
4. The Interpretation Act 1978 shall apply for the interpretation of this Order as it applies for the interpretation of an Act of Parliament.




**SCHEDULE 1**

**Schedule No. 1.1**  
**No Waiting At Any Time**

**Birch Road, Wardle & West Littleborough Ward**

- (ni) the east side from a point 216 metres north of its junction with Joseph Lister Drive to a point 178 metres north of its junction with Joseph Lister Drive
- (nii) the east side from a point 149 metres north of its junction with Joseph Lister Drive to a point 109 metres north of its junction with Joseph Lister Drive
- (niii) the east side from a point 45 metres north of its junction with Joseph Lister Drive to its junction with Joseph Lister Drive
- (niv) the west side from its junction with Green Meadow to a point 30 metres south of its junction with Green Meadow
- (nv) the west side from a point 98 metres north of its junction with Green Meadow for a distance of 10 metres in a northerly direction


**KEY**

-  Proposed No waiting at any time
-  No waiting at any time (to remain)
-  No waiting, Mon - Fri 8 am - 6 pm (to remain)

SCALE WITH CAUTION AS DISTORTION CAN OCCUR

10cm  
9  
8  
7  
6  
5  
4  
3  
2  
1  
0

A  
B  
C  
D  
E

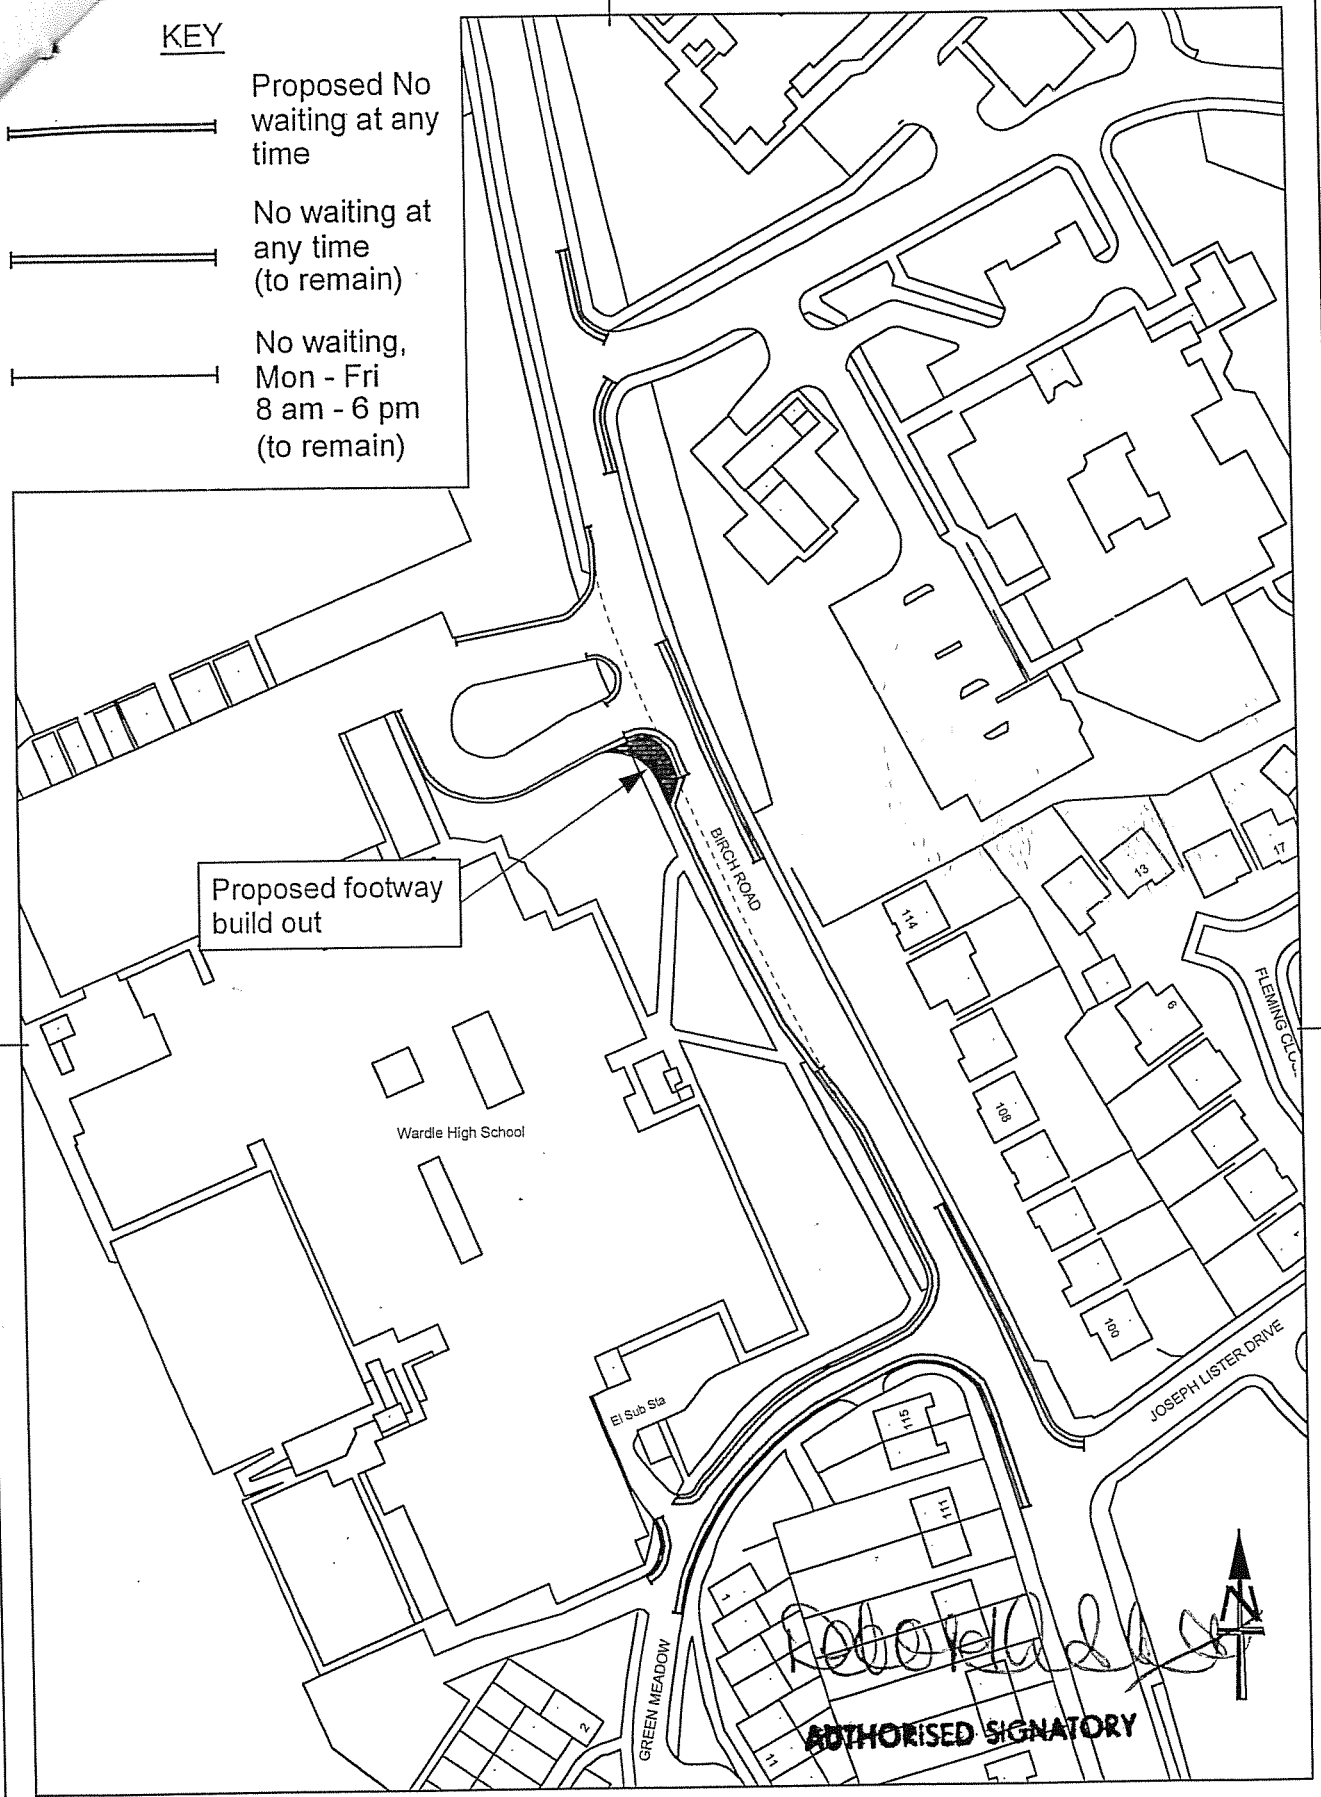

**impact** Rochdale Metropolitan Borough Council working in partnership with Mouchel Parkman and Agilisys to support regeneration

**HIGHWAYS AND ENGINEERING SERVICE**  
Head of Service:  
D. Forrester  
B.Sc., M.B.A., C.Eng., M.I.C.E.

**TRAFFIC AND ROAD SAFETY UNIT**  
Manager:  
A. Shaw  
I Eng, A.M.I.C.E., F.I.H.I.E.

Project  
**Wardle High School  
Birch Road, Wardle**

Title  
**Proposed Waiting  
Restrictions**

Drawn AJC	Traced *	Checked *	Safety Audit Check *
Scale A4 Plot 1:1250		Date Nov 08	
Dwg No. A4/809511/02			

**Schedule 2.4**  
**No Waiting Mon – Fri 8am – 6pm**

**Birch Road, Wardle & West Littleborough Ward**

- (ni) the west side from a point 45 metres north of its junction with Green Meadow to a point 98 metres north of its junction with Green Meadow
  
- (nii) the west side from a point 108 metres north of its junction with Green Meadow to a point 143 metres north of its junction with Green Meadow including turning circle and central island

**SCHEDULE 2**

**Schedule No. 1.1**  
**No Waiting At Any Time**

**Birch Road, Wardle & West Littleborough Ward**

the west side from its junction with Green Meadow to a point 15 metres south of its junction with Green Meadow

**Schedule 2.4**  
**No Waiting Mon – Fri 8am – 6pm**

**Birch Road, Wardle & West Littleborough Ward**


the west side from a point 45 metres north of its junction with Green Meadow for a distance of 98 metres in a north-westerly direction including turning circle and central island

Dated this 15<sup>th</sup> day of October 2009

**THE COMMON SEAL** of **THE ROCHDALE** )

**BOROUGH COUNCIL** was hereunto affixed )

in the presence of:

  
Authorized Signatory (29)

tro73a

